

CITY OF EL PASO, TEXAS
AGENDA ITEM DEPARTMENT HEAD'S SUMMARY FORM

DEPARTMENT: Planning and Inspections, Planning Division

AGENDA DATE: Introduction: November 27, 2018
Public Hearing: December 18, 2018

CONTACT PERSON/PHONE: Philip Etiwe, (915) 212-1553, EtiwePF@elpasotexas.gov
Anne Guayante, (915) 212-1814,
GuayanteAM@elpasotexas.gov

DISTRICT(S) AFFECTED: 1

SUBJECT:

An Ordinance granting Special Permit No. PZST17-00013, to allow for a helistop on the property described as Lots 1 to 15 & Closed Alley and Adjacent Street, Block 91, Alexander Addition, 1800 Oregon Street., City of El Paso, El Paso County, Texas, pursuant to Section 20.10.240 of the El Paso City Code. The penalty being as provided in Chapter 20.24 of the El Paso City Code. Subject Property: 1800 Oregon Street. Property Owner: HCA Health Systems of Texas, Independent Mortgage Company, and El Paso Electric Company. PZST17-00013 (District 1)

BACKGROUND / DISCUSSION:

On January 25, 2018, the CPC reviewed and recommended approval of the proposed rezoning.

PRIOR COUNCIL ACTION:

There is no prior City Council action on this proposed amendment.

AMOUNT AND SOURCE OF FUNDING:

N/A

BOARD / COMMISSION ACTION:

City Plan Commission (CPC) – Approval Recommendation (8-0)

*****REQUIRED AUTHORIZATION*****

LEGAL: (if required) N/A

FINANCE: (if required) N/A

DEPARTMENT HEAD: Alex Hoffman
Planning and Inspections Department



APPROVED FOR AGENDA:

CITY MANAGER: _____

DATE: _____

ORDINANCE NO. _____

AN ORDINANCE GRANTING SPECIAL PERMIT NO. PZST17-00013, TO ALLOW FOR A HELISTOP ON THE PROPERTY DESCRIBED AS LOTS 1 TO 15 & CLOSED ALLEY AND ADJACENT STREET, BLOCK 91, ALEXANDER ADDITION, 1800 OREGON ST., CITY OF EL PASO, EL PASO COUNTY, TEXAS , PURSUANT TO SECTION 20.10.240 OF THE EL PASO CITY CODE. THE PENALTY BEING AS PROVIDED IN CHAPTER 20.24 OF THE EL PASO CITY CODE.

WHEREAS, the HCA Health Systems of Texas, Independent Mortgage Company, and El Paso Electric Company, have applied for a Special Permit under Section 20.10.240 of the El Paso City Code to allow for a Helistop; and,

WHEREAS, a report was made by the City Plan Commission and a public hearing was held regarding such application; and,

WHEREAS, the City Plan Commission has recommended approval of the subject Special Permit; and

WHEREAS, the subject Special Permit has been submitted to the City Council of the City of El Paso for review and approval; and

WHEREAS, the City Council of the City of El Paso finds that the application conforms to all requirements of Section 20.04.320 of the El Paso City Code.

NOW, THEREFORE, BE IT ORDAINED BY THE CITY COUNCIL OF THE CITY OF EL PASO:

1. That the property described as follows, is in a S-D/c/sp (Special Development/conditions/special permit) District: *Lots 1 to 15 & Closed Alley and Adjacent Street, Block 91, Alexander Additon, 1800 Oregon St., City of El Paso, El Paso County, Texas more particularly described in the metes and bounds description attached as Exhibit "A" incorporated herein*; and,

2. That the City Council hereby grants a Special Permit under Section 20.04.320 of the El Paso City Code to allow for HELISTOP on the property described in Paragraph 1 of this Ordinance; and,

3. That this Special Permit is issued subject to the development standards in the S-D (SPECIAL DEVELOPMENT) District regulations and is subject to the approved Detailed Site Development Plan signed by the Applicant, the City Manager, and the Executive Secretary of the City Plan Commission. A copy of this plan is attached hereto as Exhibit "B" and is incorporated herein by reference for all purposes; and

4. That if at any time the Applicant fails to comply with any of the requirements of this Ordinance, Special Permit No. PZST17-00013, shall be subject to termination; construction

ORDINANCE NO. _____

18-1007-2236 | 805077
1800 Oregon St. | Helistop
OAR

PZST17-00013

or occupancy shall be discontinued; and the Applicant shall be subject to the penalty provisions of Chapter 20.24 and any other legal or equitable remedy; and,

5. That the Applicant shall sign an Agreement incorporating the requirements of this Ordinance. Such Agreement shall be signed and filed with the Zoning Administrator and the Executive Secretary to the City Plan Commission before building permits are issued.

ADOPTED this ____ day of _____, 2019.

CITY OF EL PASO:

ATTEST:

Dee Margo
Mayor

Laura D. Prine
City Clerk

APPROVED AS TO FORM:



Omar A. De La Rosa
Assistant Attorney

APPROVED AS TO CONTENT:



Philip F. Etiwe, Director
Planning & Inspections Department

(Agreement on the following page)

AGREEMENT

HCA Health Systems of Texas, Independent Mortgage Company, and El Paso Electric Company, the Applicant referred to in the above Ordinance, hereby agrees to develop the above-described property in accordance with the approved Detailed Site Development Plan attached to same Ordinance, and in accordance with the standards identified in the **S-D (Special Development)** regulations, and subject to all other requirements set forth in this Ordinance.

EXECUTED this _____ day of _____, 2019.

HCA Health Systems of Texas

(Signature)

(Name/Title)

ACKNOWLEDGMENT

THE STATE OF TEXAS)
COUNTY OF EL PASO)

This instrument is acknowledged before me on this _____ day of _____, 2019, by _____ for HCA Health Systems of Texas as Applicant.

(Seal)

Notary Public, State of Texas
Signature

Printed or Typed Name

My Commission Expires:

ORDINANCE NO. _____
18-1007-2236 | 805077
1800 Oregon St. | Helistop
QAR

PZST17-00013

Independent Mortgage Company

(Signature)

(Name/Title)

ACKNOWLEDGMENT

THE STATE OF TEXAS)
)
COUNTY OF EL PASO)

 This instrument is acknowledged before me on this _____ day of _____, 2019, by _____ for Independent Mortgage Company as Applicant.

(Seal)

Notary Public, State of Texas
Signature

Printed or Typed Name

My Commission Expires:

El Paso Electric Company

(Signature)

(Name/Title)

ACKNOWLEDGMENT

THE STATE OF TEXAS)
)
COUNTY OF EL PASO)

 This instrument is acknowledged before me on this _____ day of _____, 2019, by _____ for El Paso Electric Company as Applicant.

(Seal)

Notary Public, State of Texas
Signature

Printed or Typed Name

My Commission Expires:

(Exhibits on the following pages)

EXHIBIT "A"



BROCK & BUSTILLOS INC.
CIVIL ENGINEERS URBAN DESIGNERS LAND SURVEYORS

ROMAN BUSTILLOS, P.E.
President

RANDY P. BROCK, P.E.
Executive Vice President

SERGIO J. ADAME, P.E.
Vice President - Engineering

AARON ALVARADO, R.P.L.S.
Vice President - Surveying

ISAAC CAMACHO, R.P.L.S.
Survey Manager

TBPE Reg. No. F-737
TBPLS Reg. No. 101314-00

METES AND BOUNDS DESCRIPTION

Lots 1-15, Block 91

A 1.2176 acre parcel situate within the corporate limits of the City of El Paso, El Paso County, Texas as Lots 1-15, the adjacent sixteen (16) feet wide vacated alley, Block 91 and a portion of vacated Hague Road, Alexander Addition and being more particularly described by metes and bounds as follows.

BEGINNING at a chiseled "X" in concrete found at the intersection of the westerly right-of-way line of Mesa Street (70.00 feet wide) and the northerly right-of-way line of Rim Road (70.00 feet wide) for the southeast corner of the parcel herein described, identical to the southeast corner of said Lot 1; **WHENCE**, a chiseled "X" in concrete found at the intersection of the westerly right-of-way line of Mesa Street (70.00 feet wide) and the northerly right-of-way line of Hague Road (70.00 feet wide), identical to the southeast corner of Lot 1, Block 115, Alexander Addition, bears North 37°37'00" West, a distance of 330.00 feet

THENCE, leaving the westerly right-of-way line of Mesa Street and following the northerly right-of-way line of Rim Road, South 52°23'00" West, at a distance of 122.00 feet pass the easterly boundary line of said vacated alley and at a total distance of 138.00 feet to a chiseled "X" in concrete found on the westerly boundary line of said vacated alley for the most southerly corner of the parcel herein described, identical to the southeast corner of Lot 20, Block 91, Alexander Addition;

THENCE, leaving the northerly right-of-way line of Rim Road and following the westerly boundary line of said vacated alley, North 37°37'00" West, a distance of 130.00 feet to the boundary line common to Lots 15 and 16, Block 91, Alexander Addition for an angle point, identical to the southeast corner of said Lot 15;

THENCE, leaving westerly boundary line of said vacated alley and following the boundary line common to said Lots 15 and 16 and the, South 52°23'00" West, a distance of 122.00 feet a chiseled "X" in concrete found on the easterly right-of-way line of Oregon Avenue (70.00 feet wide) for the southwest corner of the parcel herein described, identical to the southwest corner of said Lot 15;

THENCE, leaving the boundary line common to said Lots 15 and 16 and following the easterly right-of-way line of Oregon Avenue, North 37°37'00" West, a distance of 130.00 feet to the southerly right-of-way line of Hague Road for the northwest corner of the parcel herein described, identical to the northwest corner of Lot 15, Block 91, Alexander Addition;

THENCE, leaving the easterly right-of-way line of Oregon Avenue and following the southerly right-of-way line of Hague Road, North 52°23'00" East, a distance of 122.00 feet to the northerly boundary line of said vacated alley for an angle point;

THENCE, leaving the southerly right-of-way line of Hague Road and following the northerly boundary line of said vacated alley, North 20°22'41" East, a distance of 18.87 feet to the northerly boundary line of the vacated portion of Hague Street for an angle point;

THENCE, leaving the northerly boundary line of said vacated alley and following the northerly boundary line of the vacated portion of Hague Street, North 52°23'00" East, a distance of 122.00 feet to the easterly boundary line of the vacated portion of Hague Road for the northeast corner of the parcel herein described;

THENCE, leaving the northerly boundary line of the vacated portion of Hague Road and following the easterly boundary line of the vacated portion of Hague Road, South 37°37'00" East, at a distance of 10.00 feet pass the southerly boundary line of the vacated portion of Hague road and continuing along the westerly right-of-way line of Mesa Street for a total distance of 270.00 feet to the **POINT OF BEGINNING**.

Said parcel containing 1.2176 acres (53,040.0 square feet), more or less, and being subject to all easements of record.

Isaac Camacho




Isaac Camacho, TX. R. P. L. S. No. 5337

Date: June 6, 2018

06062-049A Lots 1-15 Block 91 Desc.doc



EXHIBIT "B"

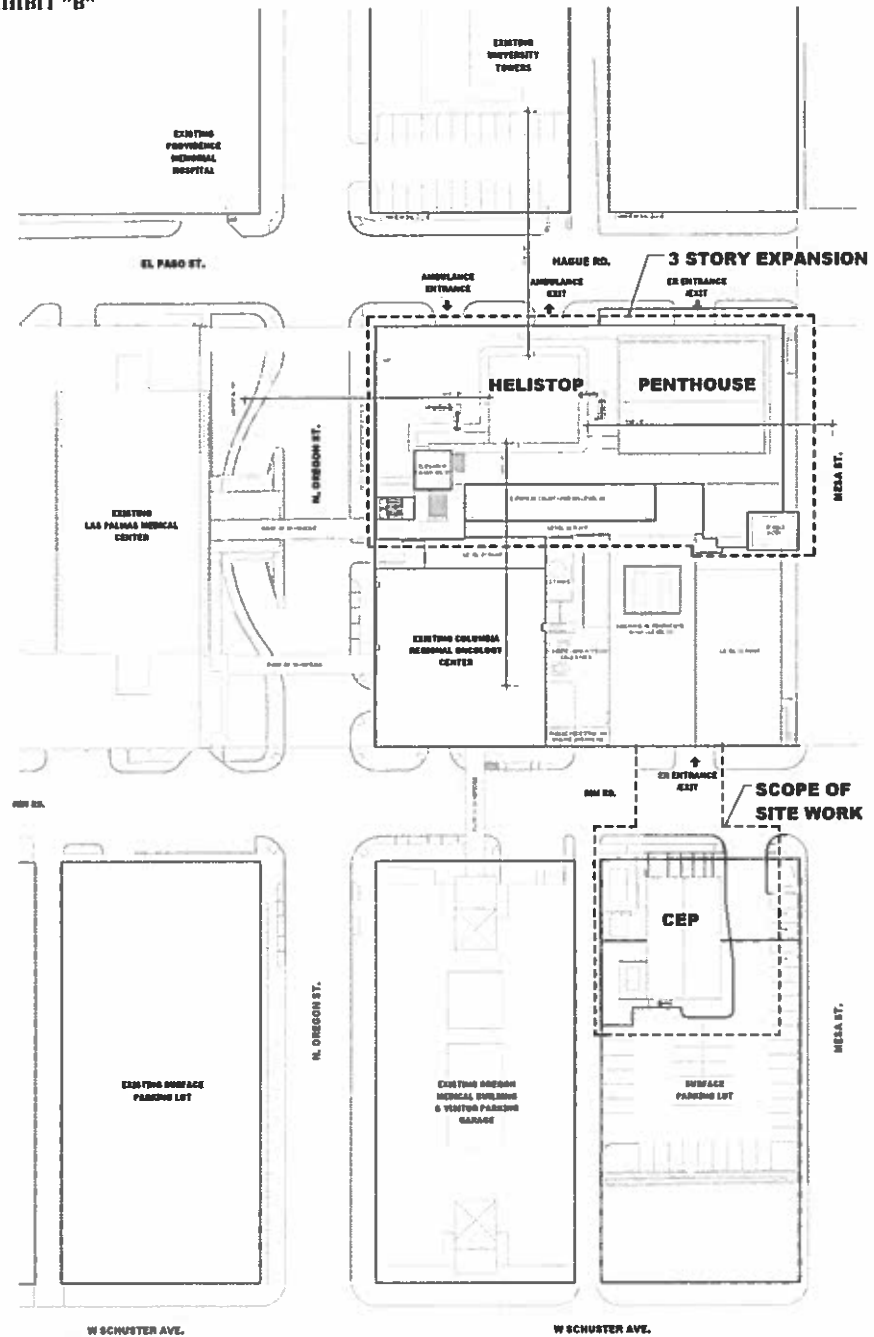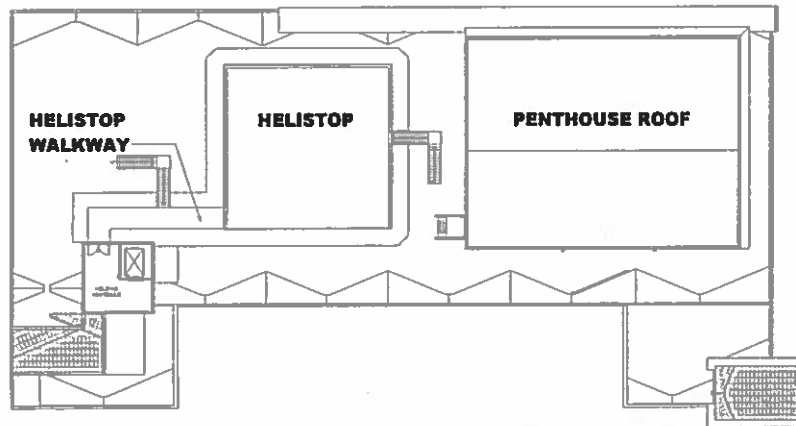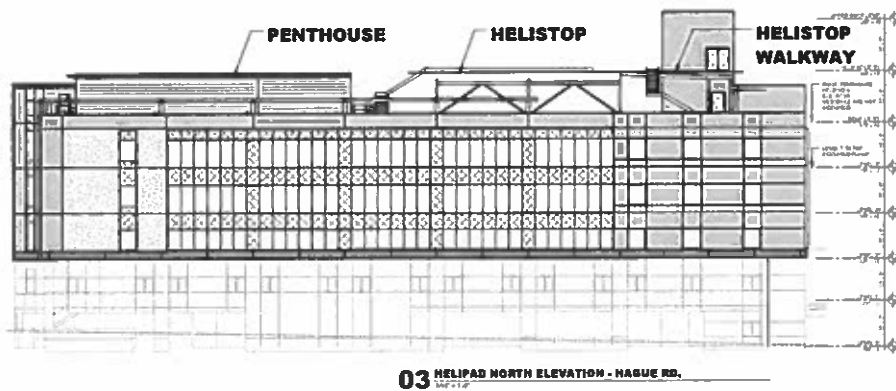

HKS

OWNER
Las Palmas Medical Center
1000 N. Oregon St.
Portland, OR 97227

FACILITY
Las Palmas Medical Center
1000 N. Oregon St.
Portland, OR 97227

ARCHITECT
HKS
1000 N. Oregon St.
Portland, OR 97227

ENGINEERING
HKS
1000 N. Oregon St.
Portland, OR 97227


CIVIL ENGINEER
HKS
1000 N. Oregon St.
Portland, OR 97227

STRUCTURAL ENGINEER
HKS
1000 N. Oregon St.
Portland, OR 97227

MEP ENGINEER
HKS
1000 N. Oregon St.
Portland, OR 97227

LANDSCAPE
HKS
1000 N. Oregon St.
Portland, OR 97227

Las Palmas
MEDICAL CENTER
Las Palmas Medical Center
Women's Services Expansion

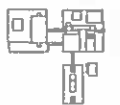

NO.	DATE	REVISION
1	12/16/2015	ISSUED FOR PERMIT


20465.000
303070003
12/16/2015

HELISTOP SPECIAL PERMIT APPLICATION

HP.01

EXHIBIT "B"

RANDOLPH AT RIM SURFACE PARKING LAYOUT

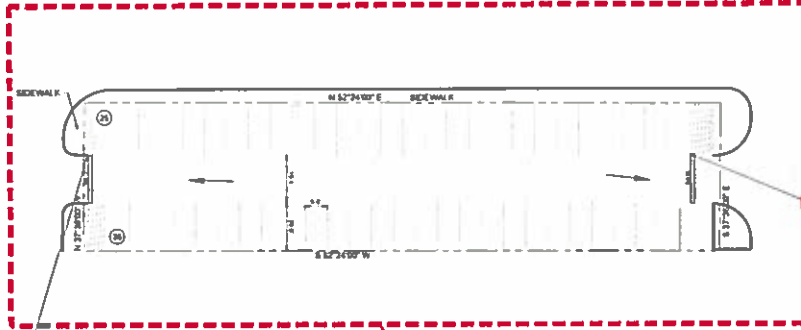

THE SHARED SURFACE PARKING LOT AT RANDOLPH DRIVE AND RIM ROAD IS A 3.16 ACRE PARCEL BEING LOTS 1-3 BLOCK 81 ALEXANDER ADDITION CITY OF EL PASO, EL PASO COUNTY, TEXAS.

Parking Area	Existing Parking (Spaces)	Proposed Parking (Spaces)
Lot 1	112	112
Lot 2	112	112
---	PROPERTY LINE
---	EASEMENT LINE
---	PEDESTRIAN PATH
---	DETAILED AREA
---	EXISTING BUILDING WITH PARKING GARAGES
---	EXISTING BUILDING WITHIN PARKING GARAGE EXISTENT
---	EXISTING SURFACE LOT
---	EXISTING BURIAL LOT WITH IMPROVEMENTS


NOTE: ALL SURFACE PARKING LOTS DRAIN TO STREET

FEEL FREE
480214 (0000)
EFFECTIVE DATE: 10/15/1902
UNSHADED ZONE C

LIGHTING SHALL COMPLY WITH CHAPTER 16.19 WHEN LOT IS RECONSTRUCTING



KEYMAP

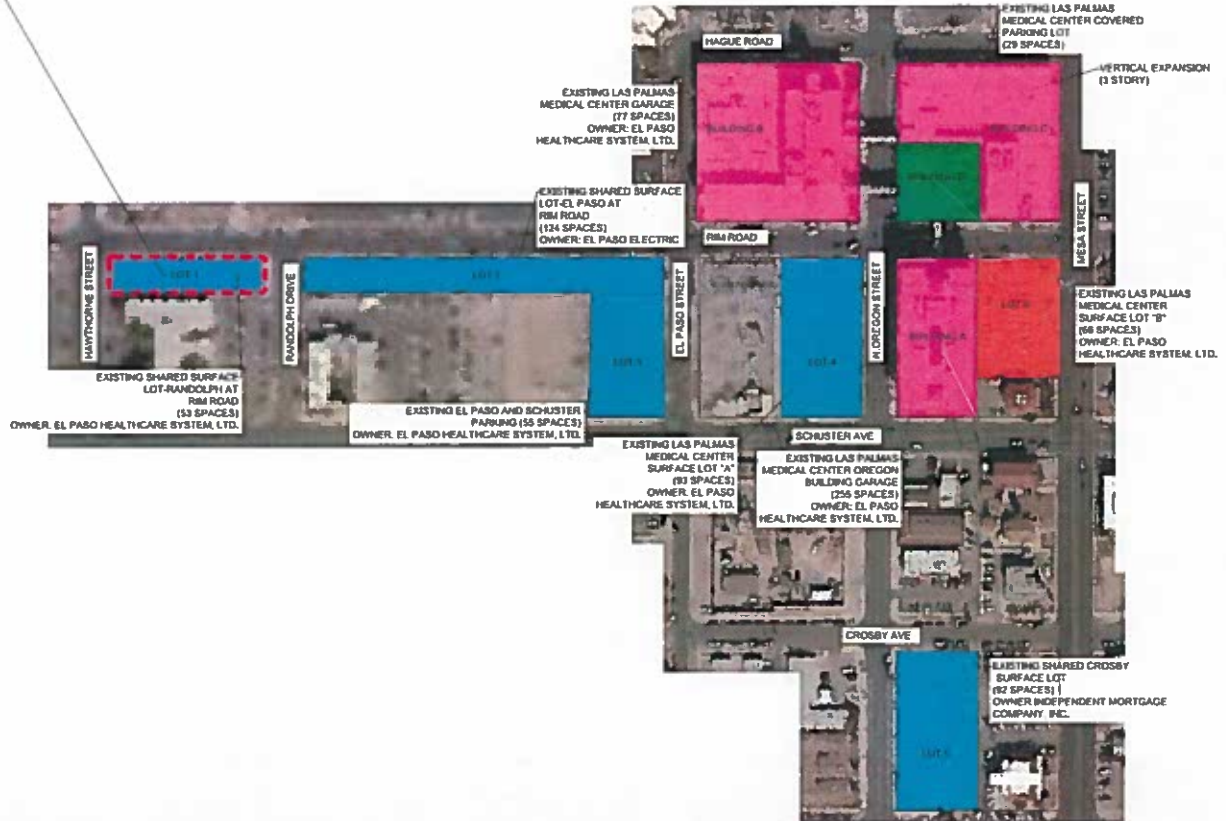

HKS

OWNER: LAS PALMAS MEDICAL CENTER

FACILITY: LAS PALMAS MEDICAL CENTER

ARCHITECT: LAS PALMAS MEDICAL CENTER

ENGINEER: LAS PALMAS MEDICAL CENTER

CIVIL ENGINEER: LAS PALMAS MEDICAL CENTER

STRUCTURAL ENGINEER: LAS PALMAS MEDICAL CENTER

MECHANICAL ENGINEER: LAS PALMAS MEDICAL CENTER

ELECTRICAL ENGINEER: LAS PALMAS MEDICAL CENTER

LANDSCAPE ARCHITECT: LAS PALMAS MEDICAL CENTER

PLANNING ARCHITECT: LAS PALMAS MEDICAL CENTER

INTERIOR ARCHITECT: LAS PALMAS MEDICAL CENTER

EXTERIOR ARCHITECT: LAS PALMAS MEDICAL CENTER

PAINT ARCHITECT: LAS PALMAS MEDICAL CENTER

SCULPTURE ARCHITECT: LAS PALMAS MEDICAL CENTER

STAINED GLASS ARCHITECT: LAS PALMAS MEDICAL CENTER

TEXTILE ARCHITECT: LAS PALMAS MEDICAL CENTER

WALL ARCHITECT: LAS PALMAS MEDICAL CENTER

STONE ARCHITECT: LAS PALMAS MEDICAL CENTER

BRICK ARCHITECT: LAS PALMAS MEDICAL CENTER

CEMENT ARCHITECT: LAS PALMAS MEDICAL CENTER

[illegible]

LEGEND

- PROPERTY LINE
- EASEMENT LINE
- PEDESTRIAN PATH
- DETAILED AREA
- EXISTING BUILDING WITH PARKING GARAGES
- EXISTING BUILDING WITH/NO PARKING AGREEMENT
- EXISTING SURFACE LOT
- EXISTING SURFACE LOT WITH IMPROVEMENTS

FEMA FILE
480254 00305
EFFECTIVE DATE: 10/12/1982
UNSHADED ZONE C

LIGHTING SHALL COMPLY WITH CHAPTER 16.18 WHEN LOT IS RE-CONSTRUCTED.

[illegible]

Parking Requirements			
Required Parking by City of St Paul May 2014 Parking Code			
Area	% of BSA	Required (50 of 60 ft)	Total
Fronting	400.00	1/3 %	0-6
Rear	40.00	1/3 %	0-2
		Special	0-2
Resident Required (50 ft)			0-2

සමාජ සේවා
 සෞඛ්‍ය සේවා, පාලන සේවා, පාලන සේවා, පාලන සේවා
 සෞඛ්‍ය සේවා, පාලන සේවා, පාලන සේවා, පාලන සේවා
 සෞඛ්‍ය සේවා, පාලන සේවා, පාලන සේවා, පාලන සේවා

පාලකයා
 1. පාලකයාගේ නම
 2. පාලකයාගේ තනතුර
 3. පාලකයාගේ ස්ථානය

[illegible]

အိတ်လီယံ ဂျီနီဗာ
 ကပ် အိတ်လီယံ ဂျီနီဗာ၊
 ယာ န ဂျီနီဗာ ကပ် နဂ၊ ယာဗ် ယာ
 ဂျီနီဗာ ကပ် ဂျီနီဗာ

ՀԻՄՆ. Ծանոթացե՛ք:
Երկրի քառակուսին
Քանի ձեռք է հասնում՝ ցանկ առ:

STRUCTURAL ENGINEER

QUESTIONS

LANDSCAPE
ONE PERSON

from a management survey, and
 records in case

Laspalmas
MEDICAL CENTER
HCA
Las Palmas Medical Center
Women's Services Expansion



Figure 2.2.2


2048.000

[illegible]

32307003

03/19/2017

62-63

Abstract

[illegible]

1994/1995


**LOT 2 DETAILED
SITE PLAN**

SITE PLAN

0-000-0000

DSP 2

EXHIBIT "B"

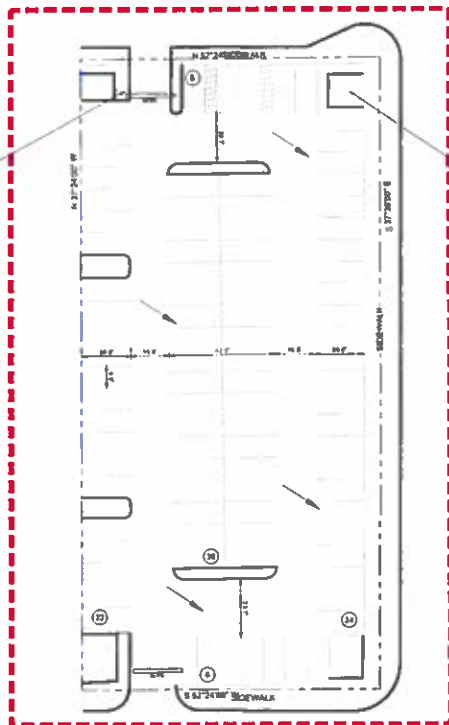

THE LAS PALMAS MEDICAL CENTER SURFACE PARKING LOT A AT N OREGON STREET AND SCHUSTER AVE, A 6.7762 ACRE PARCEL BEING LOTS 1-18, BLOCK 74, ALBUQUERQUE ADDITION, CITY OF EL PASO, EL PASO COUNTY, TEXAS.



Existing and Proposed Parking Counts			
Parking Area	Existing Count	Proposed Count	Net Change
Lot 1	14	14	0
Lot 2	24	24	0
Lot 3	14	14	0
Lot 4	14	14	0
LEGEND	
---	PROPERTY LINE
---	EASEMENT LINE
---	PEDESTRIAN PATH
---	DETAILED AREA
---	EXISTING BUILDING WITH PARKING GARAGES
---	EXISTING BUILDING WITHIN PARKING AGREEMENT
---	EXISTING SURFACE LOT
---	EXISTING SURFACE LOT WITH IMPROVEMENTS


NOTE: ALL SURFACE PARKING LOTS DRAIN TO STREET

8 EASA FORM
AR2214-02388
EFFECTIVE DATE: 10/15/1982
UNSHADED ZONE

LIGHTING SHALL COMPLY WITH CHAPTER 18.18 WHEN LOT IS RECONSTRUCTED.



KEYMAP

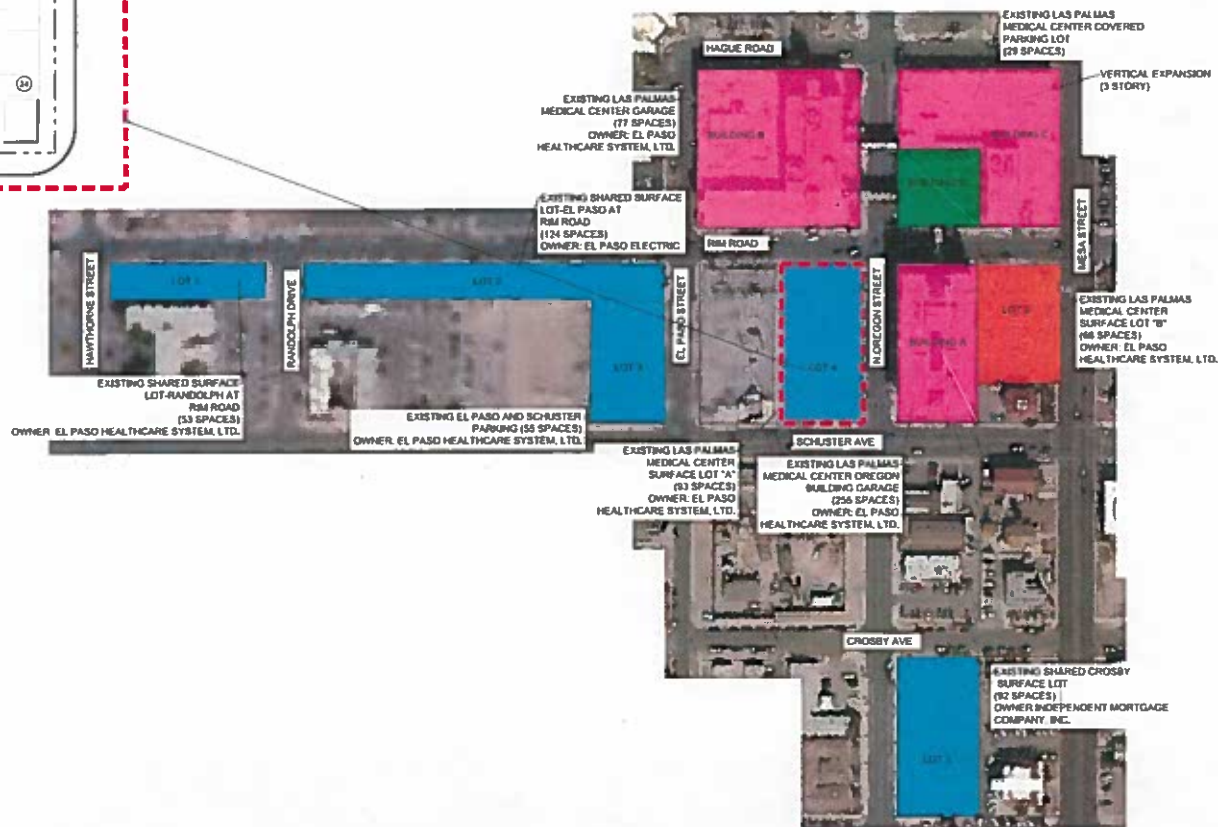

HKS

ARCHITECT

FACILITY

STRUCTURAL ENGINEER

MECHANICAL ENGINEER

ELECTRICAL ENGINEER

PLUMBING ENGINEER

LANDSCAPE ARCHITECT

ENVIRONMENTAL ENGINEER

TRANSPORTATION ENGINEER

WATER RESOURCES ENGINEER

HAZARDOUS WASTE ENGINEER

INDUSTRIAL ENGINEER

CONSTRUCTION MANAGEMENT

PROJECT MANAGEMENT

PROGRAM MANAGEMENT

QUALITY MANAGEMENT

RISK MANAGEMENT

SUSTAINABILITY

TECHNOLOGY

TRAINING

OPERATIONS

MAINTENANCE

REPAIRS

REPLACEMENTS

UPDATES

MODIFICATIONS

EXPANSIONS

CONVERSIONS

DEMOLITIONS

RECONSTRUCTIONS

RENOVATIONS

RESTORATIONS


REPAIRS

REPLACEMENTS

UPDATES

MODIFICATIONS

EXHIBIT "B"

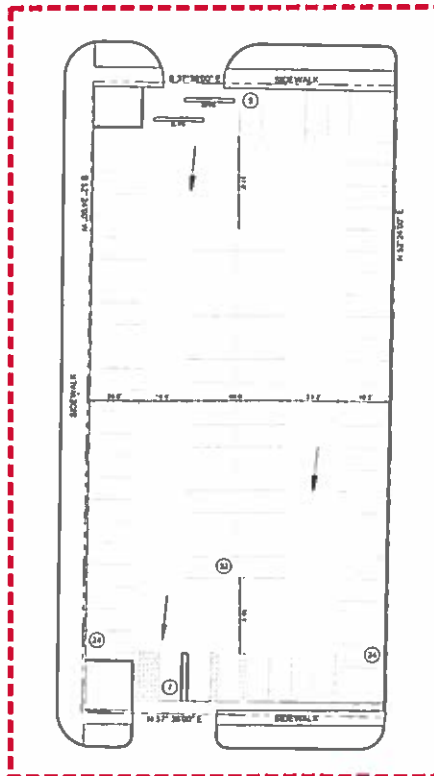

THE SHARED SURFACE PARKING LOT AT OREGON STREET AND CROSBY AVENUE, A 0.7382 ACRE PARCEL BEING LOTS 11-20, BLOCK 46, ALEXANDER ADDITION, CITY OF EL PASO, EL PASO COUNTY, TEXAS.




Existing and Proposed Parking Counts			
Parking Area	Existing Parking (Number)	Proposed Parking (Number)	Net Change
Lot 1	20	20	0
Lot 2	20	20	0
LEGEND	
---	PROPERTY LINE
---	EASEMENT LINE
---	PEDESTRIAN PATH
---	DETACHED AREA
---	EXISTING BUILDING WITH PARKING GARAGES
---	EXISTING BUILDING WITHIN PARKING AGREEMENT
---	EXISTING SURFACE LOT
---	EXISTING SURFACE LOT WITH IMPROVEMENTS

NOTE: ALL SURFACE PARKING LOTS DRAIN TO STREET

FECHA FROM
RECEIVED BOARD
EFFECTIVE DATE, 10/15/1992
UNSHADED ZONE C

LIGHTING SHALL COMPLY WITH
CHAPTER 18.18 WHEN LOT IS
RECONSTRUCTED.

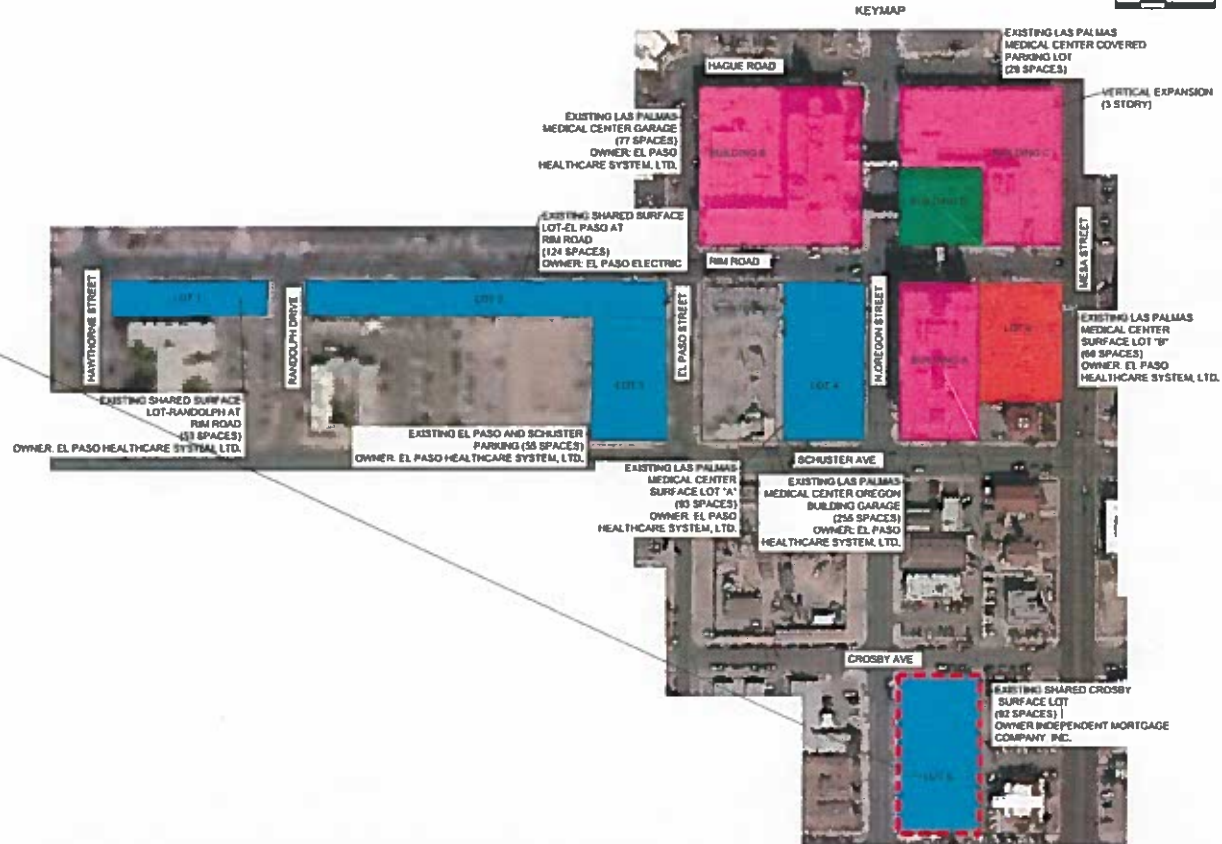

HKS

ARCHITECT
PLANNING, CONSULTING AND DESIGN
200 WEST PALM
HOUSTON, TX 77057

FACILITY
LAS PALMAS MEDICAL CENTER
1100 N. GILBERT
EL PASO, TX 79902

ARCHITECT
PLANNING, CONSULTING AND DESIGN
200 WEST PALM
HOUSTON, TX 77057

ARCHITECT
PLANNING, CONSULTING AND DESIGN
200 WEST PALM
HOUSTON, TX 77057

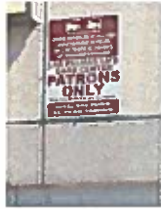

TOTAL PARKING REQUIRED FOR LIFECARE CENTER AND DOGOS TACOS: 61 PARKING SPACES
 TOTAL PARKING SPACES ON SITE: 338 PARKING SPACES
 TOTAL PARKING FOR LAS PALMAS CAMPUS: 275 PARKING SPACES

GRAPHIC SCALE IN FEET
 0 50 100



PROPOSED SHARED PARKING LOT KERN DRIVE AND N MESA STREET (338 SPACES)
 OWNER: UTEP BOARD OF REGENCY
 LIFECARE CENTER TOTAL SQUARE FOOTAGE: 33943 SF
 PARKING REQUIRED: 59 SPACES

DOGOS TACOS JUAREX MEXICAN HOT DOGS TORTAS
 APPROXIMATELY 200 SF
 REQUIRED PARKING SPACES: 2 SPACES



LEGEND

- PROPERTY LINE
- EASEMENT LINE
- PEDESTRIAN PATH
- DETAILED AREA
- EXISTING BUILDING WITH PARKING GARAGES
- EXISTING BUILDING WITHIN PARKING EASEMENT
- EXISTING SURFACE LOT
- EXISTING SURFACE LOT WITH IMPROVEMENTS

NOTE: ALL SURFACE PARKING LOTS DRAIN TO STREET

PERMITS
 488214-0000
 EFFECTIVE DATE: 10/15/1992
 UNSHADED ZONE C

LIGHTING SHALL COMPLY WITH CHAPTER 18.18 WHICH LOT IS RECONSTRUCTED.

Parking and Proposed Parking Lots

Parking Area	Existing Parking Capacity	Proposed Parking Capacity
Lot 1	15	15
Lot 2	15	15
Parking Requirements

Category	Required Parking by City of El Paso May 2007 Parking Code
Lot 1	15
Lot 2	15
THE PROPOSED SHARED PARKING LOT AT NORTH MESA STREET AND KERN DRIVE, A 4.0817 ACRE PARCEL BEING A PORTION OF LOT 1, UNIVERSITY CENTER, 3333 NORTH MESA STREET, CITY OF EL PASO, EL PASO COUNTY TEXAS.

HKS

OWNER
 UNIVERSITY OF TEXAS AT EL PASO
 3333 NORTH MESA STREET
 EL PASO, TEXAS 79967

ARCHITECT
 HKS
 3333 NORTH MESA STREET
 EL PASO, TEXAS 79967

ENGINEER
 HKS
 3333 NORTH MESA STREET
 EL PASO, TEXAS 79967

LANDSCAPE
 HKS
 3333 NORTH MESA STREET
 EL PASO, TEXAS 79967

STRUCTURAL ENGINEER
 HKS
 3333 NORTH MESA STREET
 EL PASO, TEXAS 79967

MECHANICAL ENGINEER
 HKS
 3333 NORTH MESA STREET
 EL PASO, TEXAS 79967

ELECTRICAL ENGINEER
 HKS
 3333 NORTH MESA STREET
 EL PASO, TEXAS 79967

CIVIL ENGINEER
 HKS
 3333 NORTH MESA STREET
 EL PASO, TEXAS 79967

ENVIRONMENTAL ENGINEER
 HKS
 3333 NORTH MESA STREET
 EL PASO, TEXAS 79967

SOILS ENGINEER
 HKS
 3333 NORTH MESA STREET
 EL PASO, TEXAS 79967

WATER ENGINEER
 HKS
 3333 NORTH MESA STREET
 EL PASO, TEXAS 79967

HAZARDOUS WASTE ENGINEER
 HKS
 3333 NORTH MESA STREET
 EL PASO, TEXAS 79967

TRANSPORTATION ENGINEER
 HKS
 3333 NORTH MESA STREET
 EL PASO, TEXAS 79967

TRAFFIC ENGINEER
 HKS
 3333 NORTH MESA STREET
 EL PASO, TEXAS 79967

AVIS ENGINEER
 HKS
 3333 NORTH MESA STREET
 EL PASO, TEXAS 79967

ACoustics ENGINEER
 HKS
 3333 NORTH MESA STREET
 EL PASO, TEXAS 79967

ENERGY ENGINEER
 HKS
 3333 NORTH MESA STREET
 EL PASO, TEXAS 79967

CONSTRUCTION ENGINEER
 HKS
 3333 NORTH MESA STREET
 EL PASO, TEXAS 79967

CONSTRUCTION MANAGEMENT
CONSTRUCTION QUALITY QUALITY QUALITY IMPROVEMENT
 HKS
 3333 NORTH MESA STREET
 EL PASO, TEXAS 79967

CONSTRUCTION QUALITY QUALITY QUALITY MONITORING
 HKS
 3333 NORTH MESA STREET
 EL PASO, TEXAS 79967

<



EXISTING LAS PALMAS MEDICAL CENTER
TYPICAL GARAGE PARKING LAYOUT

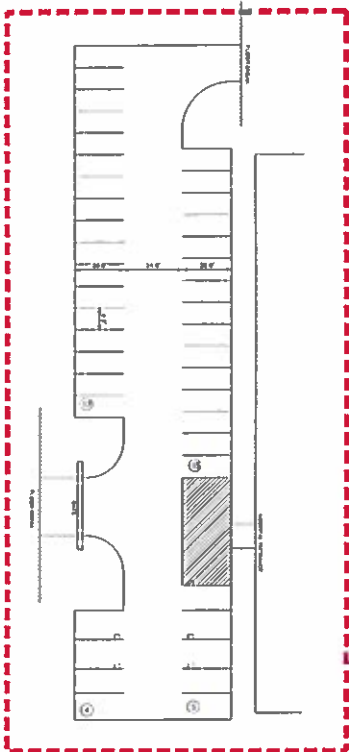

EXISTING LAW PALMAS
MEDICAL CENTER PARKING
GARAGE SIGN LAYOUT

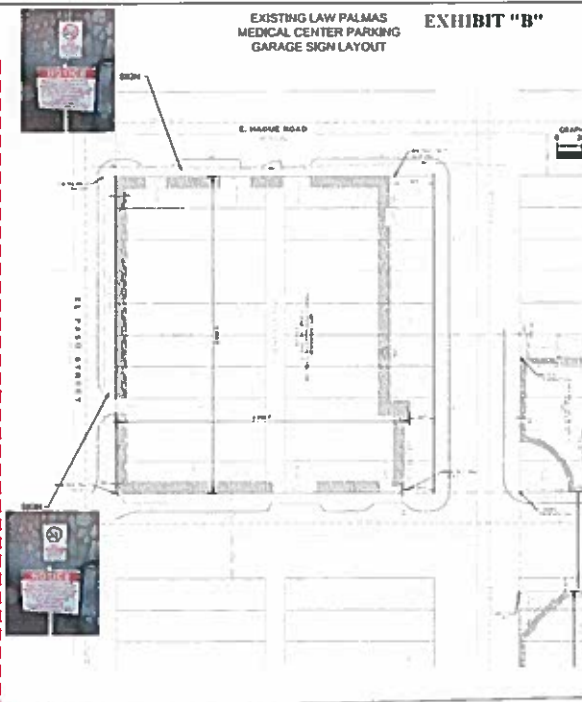


EXHIBIT "B"



Existing and Proposed Parking Counts			
Parking Area	Existing Count	Proposed Count	Net Change
LOT 1	75	75	0
LOT 2	24	24	0
LOT 3	15	15	0
LOT 4	15	15	0
LEGEND	
---	PROPERTY LINE
---	EASEMENT LINE
---	PEDESTRIAN PATH
---	DETAILED AREA
---	EXISTING BUILDING WITH PARKING GARAGE
---	EXISTING BUILDING WITH PARKING AGREEMENT
---	EXISTING SURFACE LOT
---	EXISTING SURFACE LOT WITH IMPROVEMENTS


NOTE: STORM SYSTEM IS INTERNALLY COLLECTED AND CONNECTED TO PUBLIC STORM SYSTEM

LAS PALMAS MEDICAL CENTER GARAGE, A 1.8519 ACRE PARCEL BEING LOTS 1-28 AND ADJOINING CLOSED ALLEY, BLOCK 83, ALEXANDER ADDITION, 1901 NORTH OREGON STREET CITY OF EL PASO, EL PASO COUNTY, TEXAS.

PEMA FIRM
480214 00380
EFFECTIVE DATE: 10/15/1987
UNSHADED ZONE 3



KEYMAP

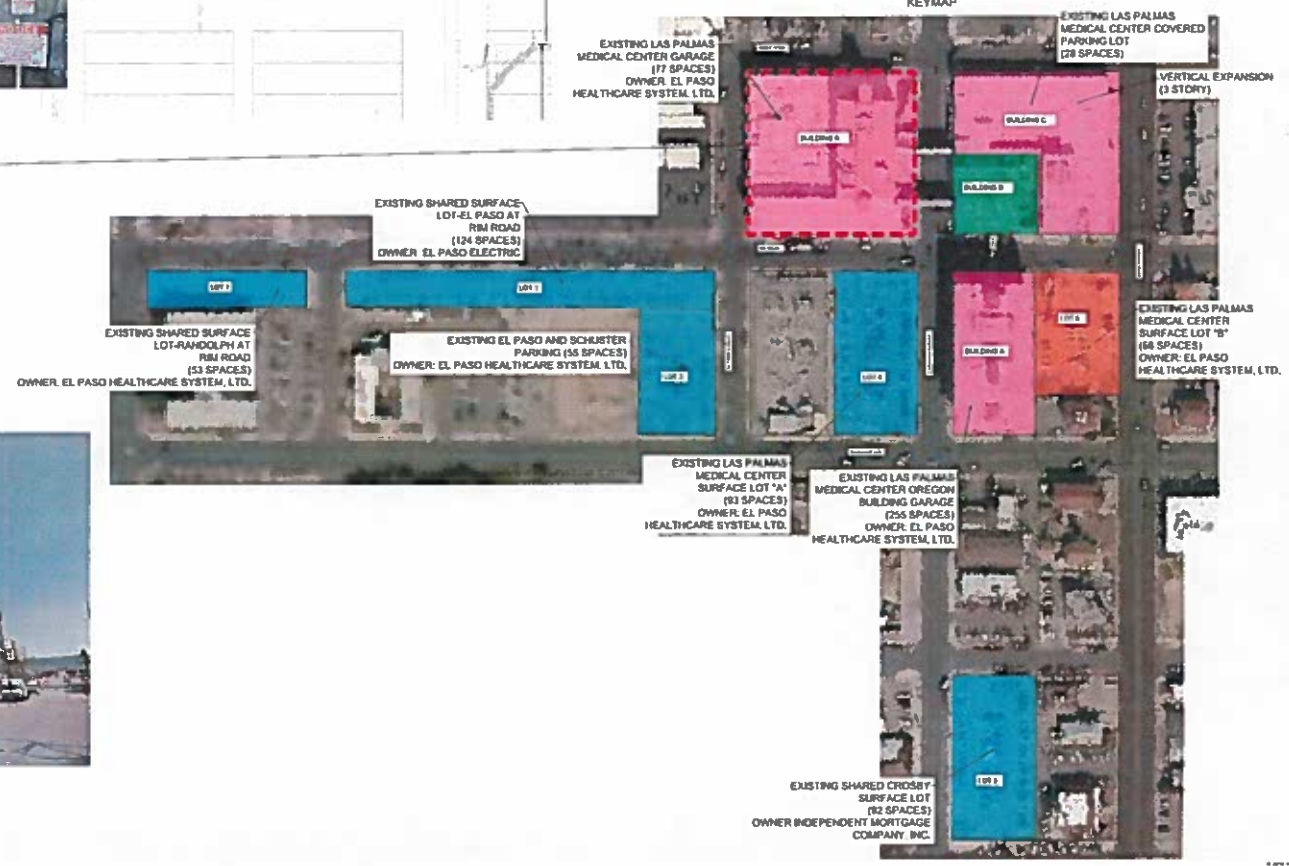

HKS

OWNER
LAS PALMAS MEDICAL CENTER
1901 NORTH OREGON STREET
EL PASO, TEXAS 79901

ARCHITECT
HKS ARCHITECTS, INC.
1901 NORTH OREGON STREET
EL PASO, TEXAS 79901

INTERIOR DESIGNER
HKS INTERIOR DESIGN, INC.
1901 NORTH OREGON STREET
EL PASO, TEXAS 79901

ENGINEER
HKS ENGINEERING, INC.
1901 NORTH OREGON STREET
EL PASO, TEXAS 79901

STRUCTURAL ENGINEER
HKS STRUCTURAL ENGINEERING, INC.
1901 NORTH OREGON STREET
EL PASO, TEXAS 79901

MECHANICAL ENGINEER
HKS MECHANICAL ENGINEERING, INC.
1901 NORTH OREGON STREET
EL PASO, TEXAS 79901

ELECTRICAL ENGINEER
HKS ELECTRICAL ENGINEERING, INC.
1901 NORTH OREGON STREET
EL PASO, TEXAS 79901

LANDSCAPE ARCHITECT
HKS LANDSCAPE ARCHITECTURE, INC.
1901 NORTH OREGON STREET
EL PASO, TEXAS 79901

PROJECT INFORMATION
LAS PALMAS MEDICAL CENTER
WOMEN'S SERVICES EXPANSION
1901 NORTH OREGON STREET
EL PASO, TEXAS 79901

PROJECT NUMBER
480214 00380

EFFECTIVE DATE
10/15/1987

UNSHADED ZONE 3

Las Palmas
MEDICAL CENTER
HCA
Hospital Corporation of America

Las Palmas Medical Center
Women's Services Expansion



REVISIONS

NO.	DESCRIPTION	DATE
1	ISSUED FOR PERMIT	10/15/1987
2	ISSUED FOR CONSTRUCTION	10/15/1987
3	ISSUED FOR RECORD	10/15/1987

DATE
10/15/1987

BY
HKS

PROJECT NO.
480214 00380

BUILDING B DETAILED SITE PLAN

DATE
10/15/1987

BY
HKS

PROJECT NO.
480214 00380

DATE
10/15/1987

BY
HKS

MEMORANDUM

DATE: July 16, 2018

TO: The Honorable Mayor and City Council
Tomàs Gonzalez, City Manager

FROM: Anne Guayante, Senior Planner - Planning & Inspections

SUBJECT: PZST18-00013

The City Plan Commission unanimously recommended **approval** (8-0) of the proposed special permit at its January 25, 2018 meeting.

The CPC found that the rezoning is in conformance with Plan El Paso. The CPC also determined that the special permit protects the best interest, health, safety, and welfare of the public in general; that the proposed use is compatible with adjacent land uses; and, that the special permit would have no negative effects on the natural environment, socio-economic conditions, and property values in the vicinity or the city as a whole.

As of January 17, 2019, Planning staff has received sixty-seven letters from fifty-seven people and two neighborhood associations in opposition to the special permit requests.

Property Owner: HCA Health Systems of Texas, Independent Mortgage Company, and El Paso Electric Company

Applicant: Ashley Frysinger, Kimley-Horn

Attachments: Staff Report

1800 Oregon St. - **REVISED**

City of El Paso — Plan Commission — 1/25/2018


PZST17-00013 Special Permit



STAFF CONTACT:	Anne Antonini, (915) 212-1814, antoniniam@elpasotexas.gov
OWNER:	HCA Health Systems of Texas, Independent Mortgage Company, El Paso Electric Company
REPRESENTATIVE:	Ashley Frysinger, Kimley-Horn
LOCATION:	Las Palmas Medical Center and surrounding Surface Parking Lots, see Attachment 9, (Districts 1 and 8)
LEGAL DESCRIPTION:	Ten Parcels, see attachment 8
EXISTING ZONING:	See attachment 8.
REQUEST:	<p>Rescind Special Permit ZON03-00042 granted by Ordinance 15618 and grant a new special permit for the following:</p> <ul style="list-style-type: none">• Special Use Permit– Helistop in the S-D/c/sp (Special Development / conditions / special permit) District<ul style="list-style-type: none">◦ (For Parcel 1 located at 1800 Oregon St.)• Special Permit for Parking Reduction<ul style="list-style-type: none">◦ (For Parcels 1, 2, 3, and 5, the Las Palmas Hospital Campus)• Special Use Permit – Off-Street Parking Serving another property in the A-3 (Apartment) and S-D (Special Development) Districts<ul style="list-style-type: none">◦ (For Parcels 4, 7,8,9,10, the surface parking lots located on Rim, Oregon, and Crosby Streets)
RELATED APPLICATIONS:	None
PUBLIC INPUT	Sixty-seven letters from fifty-seven people and two neighborhood associations in opposition; Notices sent to property owners within 300 feet on December 20, 2017 (See Attachment #7)
STAFF RECOMMENDATION:	Approval (see pages 2—7 for basis for recommendation)

SUMMARY OF REQUEST: The applicant is seeking to expand the existing hospital and add a helistop to its roof. This will necessitate special permits for a parking reduction and the helistop. The hospital will accommodate most of its parking demand on surface parking lots on separate properties it owns or leases. Because these properties are in the S-D (Special Development) and A-3 (Apartment) zoning districts, they require special use permits for off-street parking serving another property.

SUMMARY OF RECOMMENDATION: The Planning Division recommends **APPROVAL** of the special permit request and acceptance of the detailed site development plan. The proposed development is consistent with its established neighborhood of surrounding medical and university development. The proposed development is compliant with the G-2, Traditional Neighborhood (Walkable) land use designation of Plan El Paso, the City's Comprehensive Plan, in the Central Planning Area.

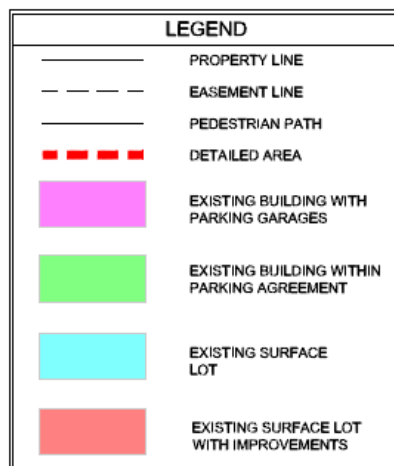

DESCRIPTION OF REQUEST

The applicant has submitted a Special Use Permit application for:

- A special use permit for a Helistop for the property at 1800 Oregon St.
- A parking reduction for the hospital campus buildings located at 1801 Oregon Street, 1800 Oregon Street, 101 Rim Street, and 1700 Oregon street, necessitated by a proposed expansion
- A special use permit for off-street parking on a separate lot for multiple surface parking lots along Rim Road, Oregon Street, and Crosby Street that serve the hospital.

HELISTOP

The helistop would serve the expanded hospital, which is proposing to add three stories to the existing building at 1800 Oregon Street. The helistop would be on top of the proposed addition. The current use of the property is a hospital. The proposed detailed site plan shows an expansion of three stories and 96,402 square feet to the existing hospital building, for a total of 536,700 square feet upon completion. An existing special permit was granted in 2013 via Ordinance 018016 for a helistop at this location, then proposed for the roof of the existing two story building, but it was never constructed. The new proposal shows the proposed helistop in a different location and requires a new special permit.

PARKING REDUCTION

Upon completion, the 536,700 square foot hospital campus requires 932 parking spaces. On February 13, 2017, the Zoning Board of Adjustments reduced the required number of spaces by 6.6% of the total number of required spaces to construct the vertical shell of their building, but not its upper two floors. This granted them a reduction of 60 spaces, and brings the new total requirement to 872 spaces. In order to proceed with construction of the upper two floors, a Special Permit must be approved by the El Paso City Council. The existing and proposed parking garages contained within the Las Palmas medical center campus contain 342 parking spaces.

The remaining 530 required parking spaces not able to be located on the Las Palmas medical center campus will be addressed through the related special permit for parking spaces serving another property. The hospital owns and leases multiple lots, currently totaling 471 spaces, and totaling 451 parking spaces upon completion of the mechanical facilities building at the southeast corner of Rim and Mesa. Between the structured parking and surface parking lots, there are currently 813 parking spaces, and upon completion there will be 793 designated spaces serving the property. Based on the 872 required parking spaces and the 793 proposed parking spaces, this development necessitates a 9% parking reduction (79 spaces) to construct the upper two floors of the vertical expansion.

The hospital owns a property approximately 1.1 miles from the hospital campus, located at 3333 Mesa Street that contains a surplus of 247 parking spaces. The applicant proposes to use these parking spaces for hospital employees, who will then be ferried to the hospital campus by a shuttle owned and operated by Las Palmas. All told, the hospital is proposing to provide 928 spaces for its expanded facility, which exceeds the minimum parking space requirement by 56 spaces. Additionally, the applicant conducted a parking study, which reflects there are 43 on-street parking spaces located within 300 feet of the subject property. Therefore, granting the parking reduction request is not anticipated to negatively impact its surrounding neighborhood.

Ordinance no. 15618 approved in 2003 granted a special permit for parking reduction addressing the previous configuration of off-street parking lots. Part of this new request is to rescind the existing special permit ordinance so the expansion and new parking requirements can be comprehensively addressed under one ordinance.

OFF STREET SURFACE PARKING LOTS SERVING ANOTHER PROPERTY

Ordinance 15618 allowed the current surface parking lots located along Rim to serve as parking for the hospital campus, which provide 471 parking spaces to the hospital. However, that special permit contained a condition prohibiting new construction any of the parcels that provided parking for the hospital. As part of the proposed expansion, a new central energy plant is being constructed at 120 Rim. This small, unmanned building will occupy parking spaces that previous served the hospital, bringing it out of compliance with that condition of the original special permit. All of the surface parking lots that will serve the hospital are zoned S-D (Special Development) or A-

3 (Apartment). In both of those zoning districts, a special use permit is required for off-street parking serving another property.

COMPLIANCE WITH APPLICABLE CODE PROVISIONS

The existing hospital campus is built to the property line on all of its buildings, three of which are zoned S-D (Special Development) and one of which is zoned A-3 (Apartment), all with conditions and/or special permits related to the hospital. The existing configuration is shown in the site plans for multiple approved special permits for 1998, 2003, and 2013.

Granting the requested special use permits for the helistop and surface parking lots, and the parking reduction special permit would allow for the subject property to meet all applicable zoning code provisions.

SPECIAL PERMIT REQUIREMENTS

HELISTOP

To grant the special permit to allow for a helistop, the applicant must comply with the following standards, per 20.10.240:

- A screening wall complying with Chapter 20.16 shall be provided along the property lines abutting an existing residential use or an existing R, A, PR, SRR, PMD, or NOS zoning district.

The subject property upon which the tower and helistop are proposed (1800 Oregon St.) is adjacent to an apartment-zoned property at 1700 Oregon Street that is also part of the hospital campus. However, because they are separated from each other by the Oregon Street right-of-way, they are exempt from the screening wall requirement, per El Paso City Code Section 20.16.020 (H)(4).

- A minimum perimeter setback of 150 feet shall be provided along the property lines abutting existing residential use or an existing R, A, PR, SRR, PMD or NOS zoning district and adjacent to any right-of-way or easement which separates the property from a residential use or an R, A, PR, SRR, PMD, or NOS zoning district, to minimize potential negative impacts created by activity within the site. **(Note that where a right of way or easement separates the property line from a residential use or residential zoning district, the width of such right of way or easement shall be included in meeting the perimeter setback requirement, provided, however that the setback from the property shall never be less than that required in the district).**

The distance between the helistop and the abutting A-3 property at 1801 Oregon, which is also part of the Las Palmas hospital campus is more than 150 feet.

PARKING REDUCTION

To grant the special permit to allow for a parking reduction, the applicant must comply with the following standards, per 20.14.070:

EXISTING DEVELOPMENT: Per the standards of 20.14.070 (A), up to a one hundred percent reduction for a use involving an existing structure(s) located within an older neighborhood of the city that is proposed through the rehabilitation, alteration or expansion of the existing structure(s). The applicant shall satisfactorily demonstrate compliance with all of the following conditions:

1. That the structure(s) is located in an older neighborhood of the city that has been legally subdivided and developed for at least thirty years;

The subject property is located within the Alexander Addition to the City of El Paso, which was platted in 1903

2. That the structure(s) does not extend into an area within the property which was previously used to accommodate off-street parking;

The subject property is built to all of its lot lines, with all on-site parking accommodated in structures. None of the proposed expansion to the tower on the hospital campus displaces existing parking.

3. That the off-street parking required for the proposed use of the structure(s) cannot be reasonably accommodated on the property due to the building coverage, whether due to the existing structure or due to a proposed expansion of the existing structure; and

The subject property is built to all of its lot lines, with all on-site parking accommodated in structures.

4. That no vacant areas exist within three hundred feet of the property where the proposed use is to be located that can be reasonably developed to accommodate the off-street parking requirements.

The applicant owns or leases six surface parking lots which will be used to accommodate the special permit request. Portions of four of them are within 300 feet, but the spaces contained within that distance do not contain enough parking spaces to satisfy the parking demand generated by the hospital.

OFF-STREET PARKING SERVING ANOTHER PROPERTY

To grant the special permit to allow for off-street parking serving another property, the applicant must comply with the following standards, per 20.10.410:

1. The parking area is compatible with the general development of the neighborhood and does not adversely affect the use of adjacent properties;

The surface parking lots have been part of the established neighborhood for at least ten years, with approximately half of them present since at least 1997. The surface parking lots on Rim between El Paso and Randolph the lot at 120 Rim, and the lot at Crosby and Oregon are visible in 1997 aerial photos. The remaining surface parking lots were created between 2002 and 2006.

2. The parking area is so arranged as to permit sufficient space for parking spaces and turning maneuvers, as well as adequate ingress and egress to the site;

Stall depth and width meets the dimensional requirements for parking spaces. Aisles and driveway meet minimum widths per the El Paso City Code.

3. Lighting shall comply with Chapter 18.18 (Dark Sky Ordinance) of this Code;

Notes on the detailed site development plans indicate that these lots will comply with this regulation.

4. The parking area is located in such a manner from the site generating the parking requirement to assure that such parking facility will adequately serve the use;

All of the lots are within a quarter mile pedestrian shed of the subject property.

5. Access to be provided to the parking area shall not be through private property that is not zoned to permit the use generating the off-street parking;

All access to all surface parking lots will be via public streets.

6. Adequate provisions shall be made to assure that the parking area is reasonably identifiable as to the patronage it serves, the location, points of access, hours of operation and other appropriate matters made as a condition of the special permit approval;

All of the parking lots have signs at each entrance indicating that the lots are for use by the hospital only. Photos of each sign are included within the detailed site development plan.

7. The parking spaces required to be provided for the use shall be restricted to that use;

Each of the signs contains a statement to this effect.

8. Any off-street parking spaces to be provided on the site generating the off-street parking requirement shall be used to accommodate required handicapped accessible spaces and patron parking;

The location of ADA stalls is shown on the sections of the site plan that address the layout of the parking garages at the subject property.

9. The parking area shall be owned or leased by the same property owner who operates the use generating the off-street parking requirement, and any leasehold interest in the parking area shall be validly held for the duration of the use.

Deeds and leases have been provided for all surface parking parcels. HCA Health Systems of Texas owns the surface parking lot at 1701 Oregon (Lot 4 in the attached Detailed Site Development Plan). It leases the surface parking lot located at the southeast corner of Oregon and Crosby from Independent Mortgage Company (Lot 5 in the attached Detailed Site Development Plan). It leases the surface parking lots on Rim and El Paso Streets (Lots 1, 2, and 3 in the attached detailed site development plan) from El Paso Electric Company.

RELATION OF PROPOSED CHANGE TO THE CITY'S COMPREHENSIVE PLAN

CONSISTENCY WITH PLAN EL PASO	DOES IT COMPLY?
<p><u>G-2 Traditional Neighborhood (Walkable)</u> G-2 neighborhoods already have walkable thoroughfare grids, a mix of uses and housing types, historic buildings, parks, and a strong sense of character. The City's priorities are improving public infrastructure, restoring any abandoned buildings, and infilling empty lots and parking lots with street-oriented buildings.</p>	<p>The hospital campus that will house the helistop is located on multiple adjacent blocks of a street grid, with the zero-lot-line buildings connected over the abutting streets via aerial walkways.</p>
ZONING DISTRICT	DOES IT COMPLY?
<p><u>S-D Special Development District</u> The purpose of this district is to provide an opportunity for mixed-use projects, integrated in design, in certain older residential areas where there is a desire to permit a variety of nonresidential uses while maintaining the established residential appearance and landscaping of the area. The regulations of this district are designed to ensure compatibility with existing uses in the district; to permit the production, exhibit or sale of goods and the providing of services to the public in such older residential areas; to protect the traffic capacity of streets serving such older residential areas; to encourage flexibility by prescribing general performance standards for such older residential areas; and to protect the environment of adjacent areas. For the purpose of this district, older areas of the city shall be deemed those areas where development has existed for at least twenty-five years.</p>	<p>A helistop is permitted in the Special Development District if a special use permit is approved by the El Paso City Council.</p>
POLICY	DOES IT COMPLY?
<p><u>Policy 5.15.2</u> Continue support and participation with other agencies in the provision of emergency preparedness.</p> <p><u>Public Facilities Chapter Introduction, p. 5.2</u> Citizens of El Paso also enjoy public facilities and services that are not managed by the City of El Paso; however, they are critical to the success of the community and play a vital role in our lives. These services include public and private schools, utilities, and hospitals. Even though different organizations manage various elements of public facilities and services, they affect one another in their ability to serve the needs of the entire community. Quality of life is affected by the location, quantity, design, and service excellence provided with each facility and the service rendered. Managing growth in the City through the assurance of adequate and timely public facilities to serve the current and future population is an on-going challenge.</p>	<p>As articulated in the introduction to the Public Facilities chapter of Plan El Paso, hospitals are a critical part of the fabric of El Paso's network of public facilities. Allowing for the provision of a helistop at one of El Paso's existing hospitals will directly further the goal of Policy 5.15.2 by allowing critically ill and injured patients to receive life-saving care more rapidly.</p>

SUITABILITY OF SITE FOR USES UNDER CURRENT ZONING: A hospital is permitted upon acceptance of a detailed site development plan in the S-D (Special Development) District and by Special Permit in the A-3 (Apartment District). A helistop is permitted by Special Permit in the S-D (Special Development) District. Off-street surface parking serving another property is permitted by Special Permit in the A-3 (Apartment) and S-D (Special Development) Districts.

CONSISTENCY WITH INTENT AND PURPOSE OF THE ZONING ORDINANCE: The intent of the Zoning Ordinance is to protect the public health, safety, and general welfare; to regulate the use of land and buildings within zoning districts to ensure compatibility, and to protect property values. The intent of the S-D (Special

Development) District is to district is to provide an opportunity for mixed-use projects, integrated in design, in certain older residential areas where there is a desire to permit a variety of nonresidential uses while maintaining the established residential appearance and landscaping of the area. The intent of the A-3 (Apartment) District is to promote and preserve residential development within the city associated with a landscape more urban in appearance and permitting a mixture of housing types. It is intended that the district regulations allow for medium densities of dwelling units supported by higher intensity land uses located at the periphery of single-family neighborhoods providing that the overall character and architectural integrity of the neighborhood is preserved. The proposed special permits would allow the existing hospital facility to complete an expansion that would provide additional critical care services to the neighborhood and community while maintaining the established character of the existing neighborhood, and allowing the hospital to continue to use the existing configuration of surface parking lots to help meet its demand. The inclusion of the shuttle service to the proposed employee lot at 3333 Mesa Street will help to ensure that the granting of the special permit request for the parking reduction will not negatively impact the neighborhood surrounding the subject property. The subject property allows for all applicable requirements upon approval of the special permit.

ADEQUACY OF PUBLIC FACILITIES AND SERVICES: Existing infrastructure is capable of serving the proposed expansion, helistop, and existing surface parking lots.

EFFECT UPON THE NATURAL ENVIRONMENT: The subject property is not in an environmentally sensitive area and no negative impact is anticipated.

COMMENT FROM THE PUBLIC: The subject property falls within the boundary of the El Paso Central Business Association. They were contacted as required by 20.04.520. Notice of a Public Hearing was mailed to all property owners within 300 feet of the subject property on December 20, 2017. The Planning Division has received sixty-seven letters from fifty-seven people and two neighborhood associations in opposition to the proposed special permit.

STAFF COMMENTS: No objections to proposed special permit and detailed site development plan approval. All department comments have been satisfactorily addressed. Applicant is responsible for obtaining all applicable permits and approvals prior to any construction or change in occupancy.


OTHER APPLICABLE FACTORS: Approval of the site plans by CPC constitutes a determination that the applicant is in compliance with the minimum provisions. Applicant is responsible for the adequacy of such plans, insuring that stormwater is in compliance with ordinances, codes, DSC, and DDM. Failure to comply may require the applicant to seek re-approval of the site plans from CPC.

ATTACHMENTS:


1. Site Plan
2. Zoning Map
3. Comprehensive Plan Map
4. Department Comments
5. Neighborhood Notification Boundary Map
6. Neighborhood Association Letters
7. Letters from the Public

ATTACHMENT 1


See following pages

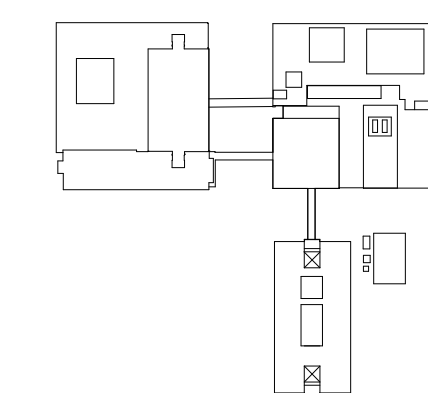


REVISION	NO.	DESCRIPTION	DATE

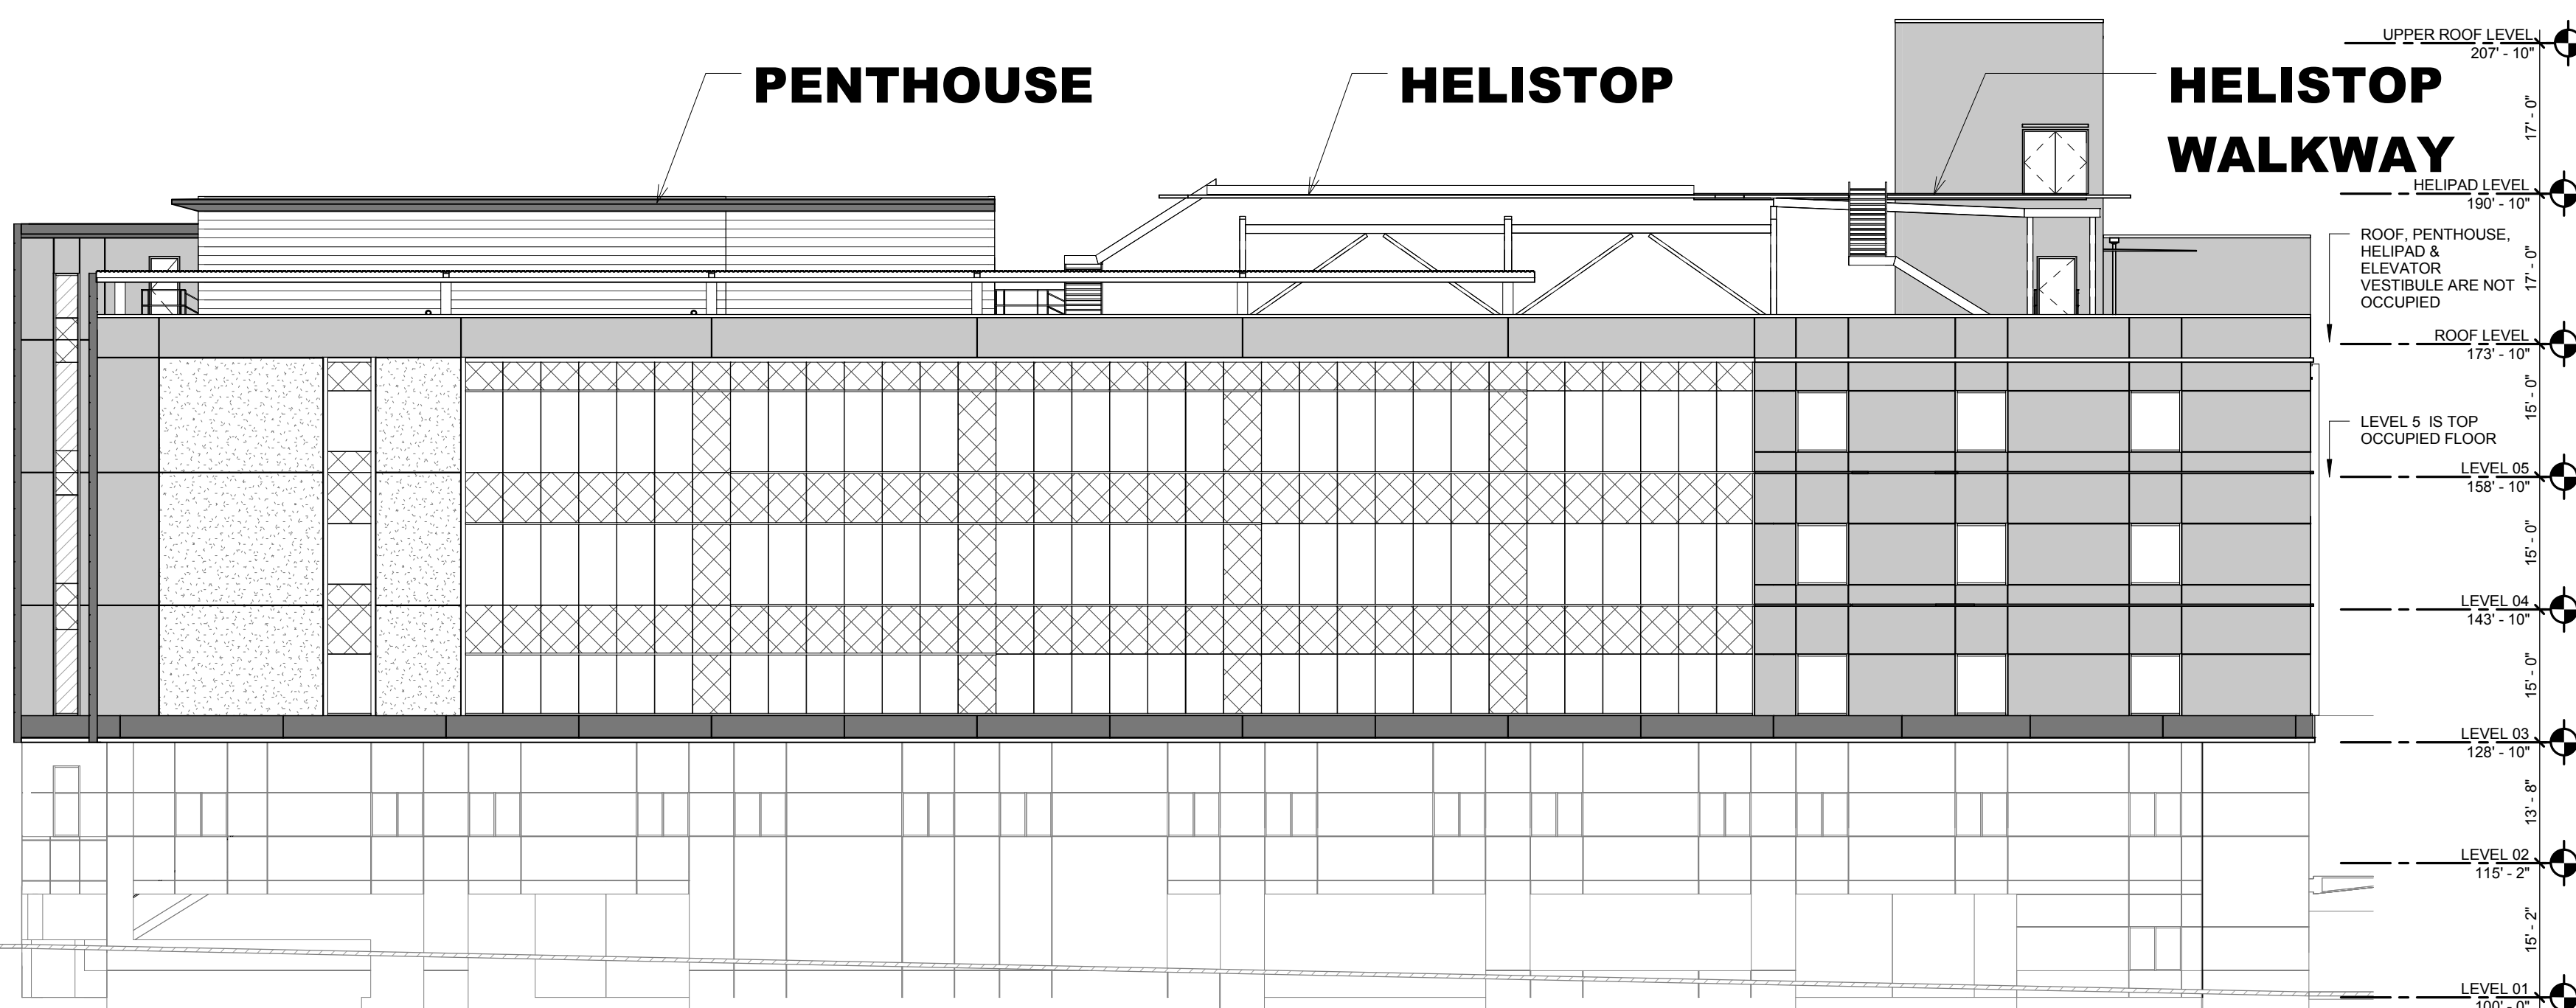

03 HELIPAD NORTH ELEVATION - HAGUE RD.
1/16" = 1'-0"

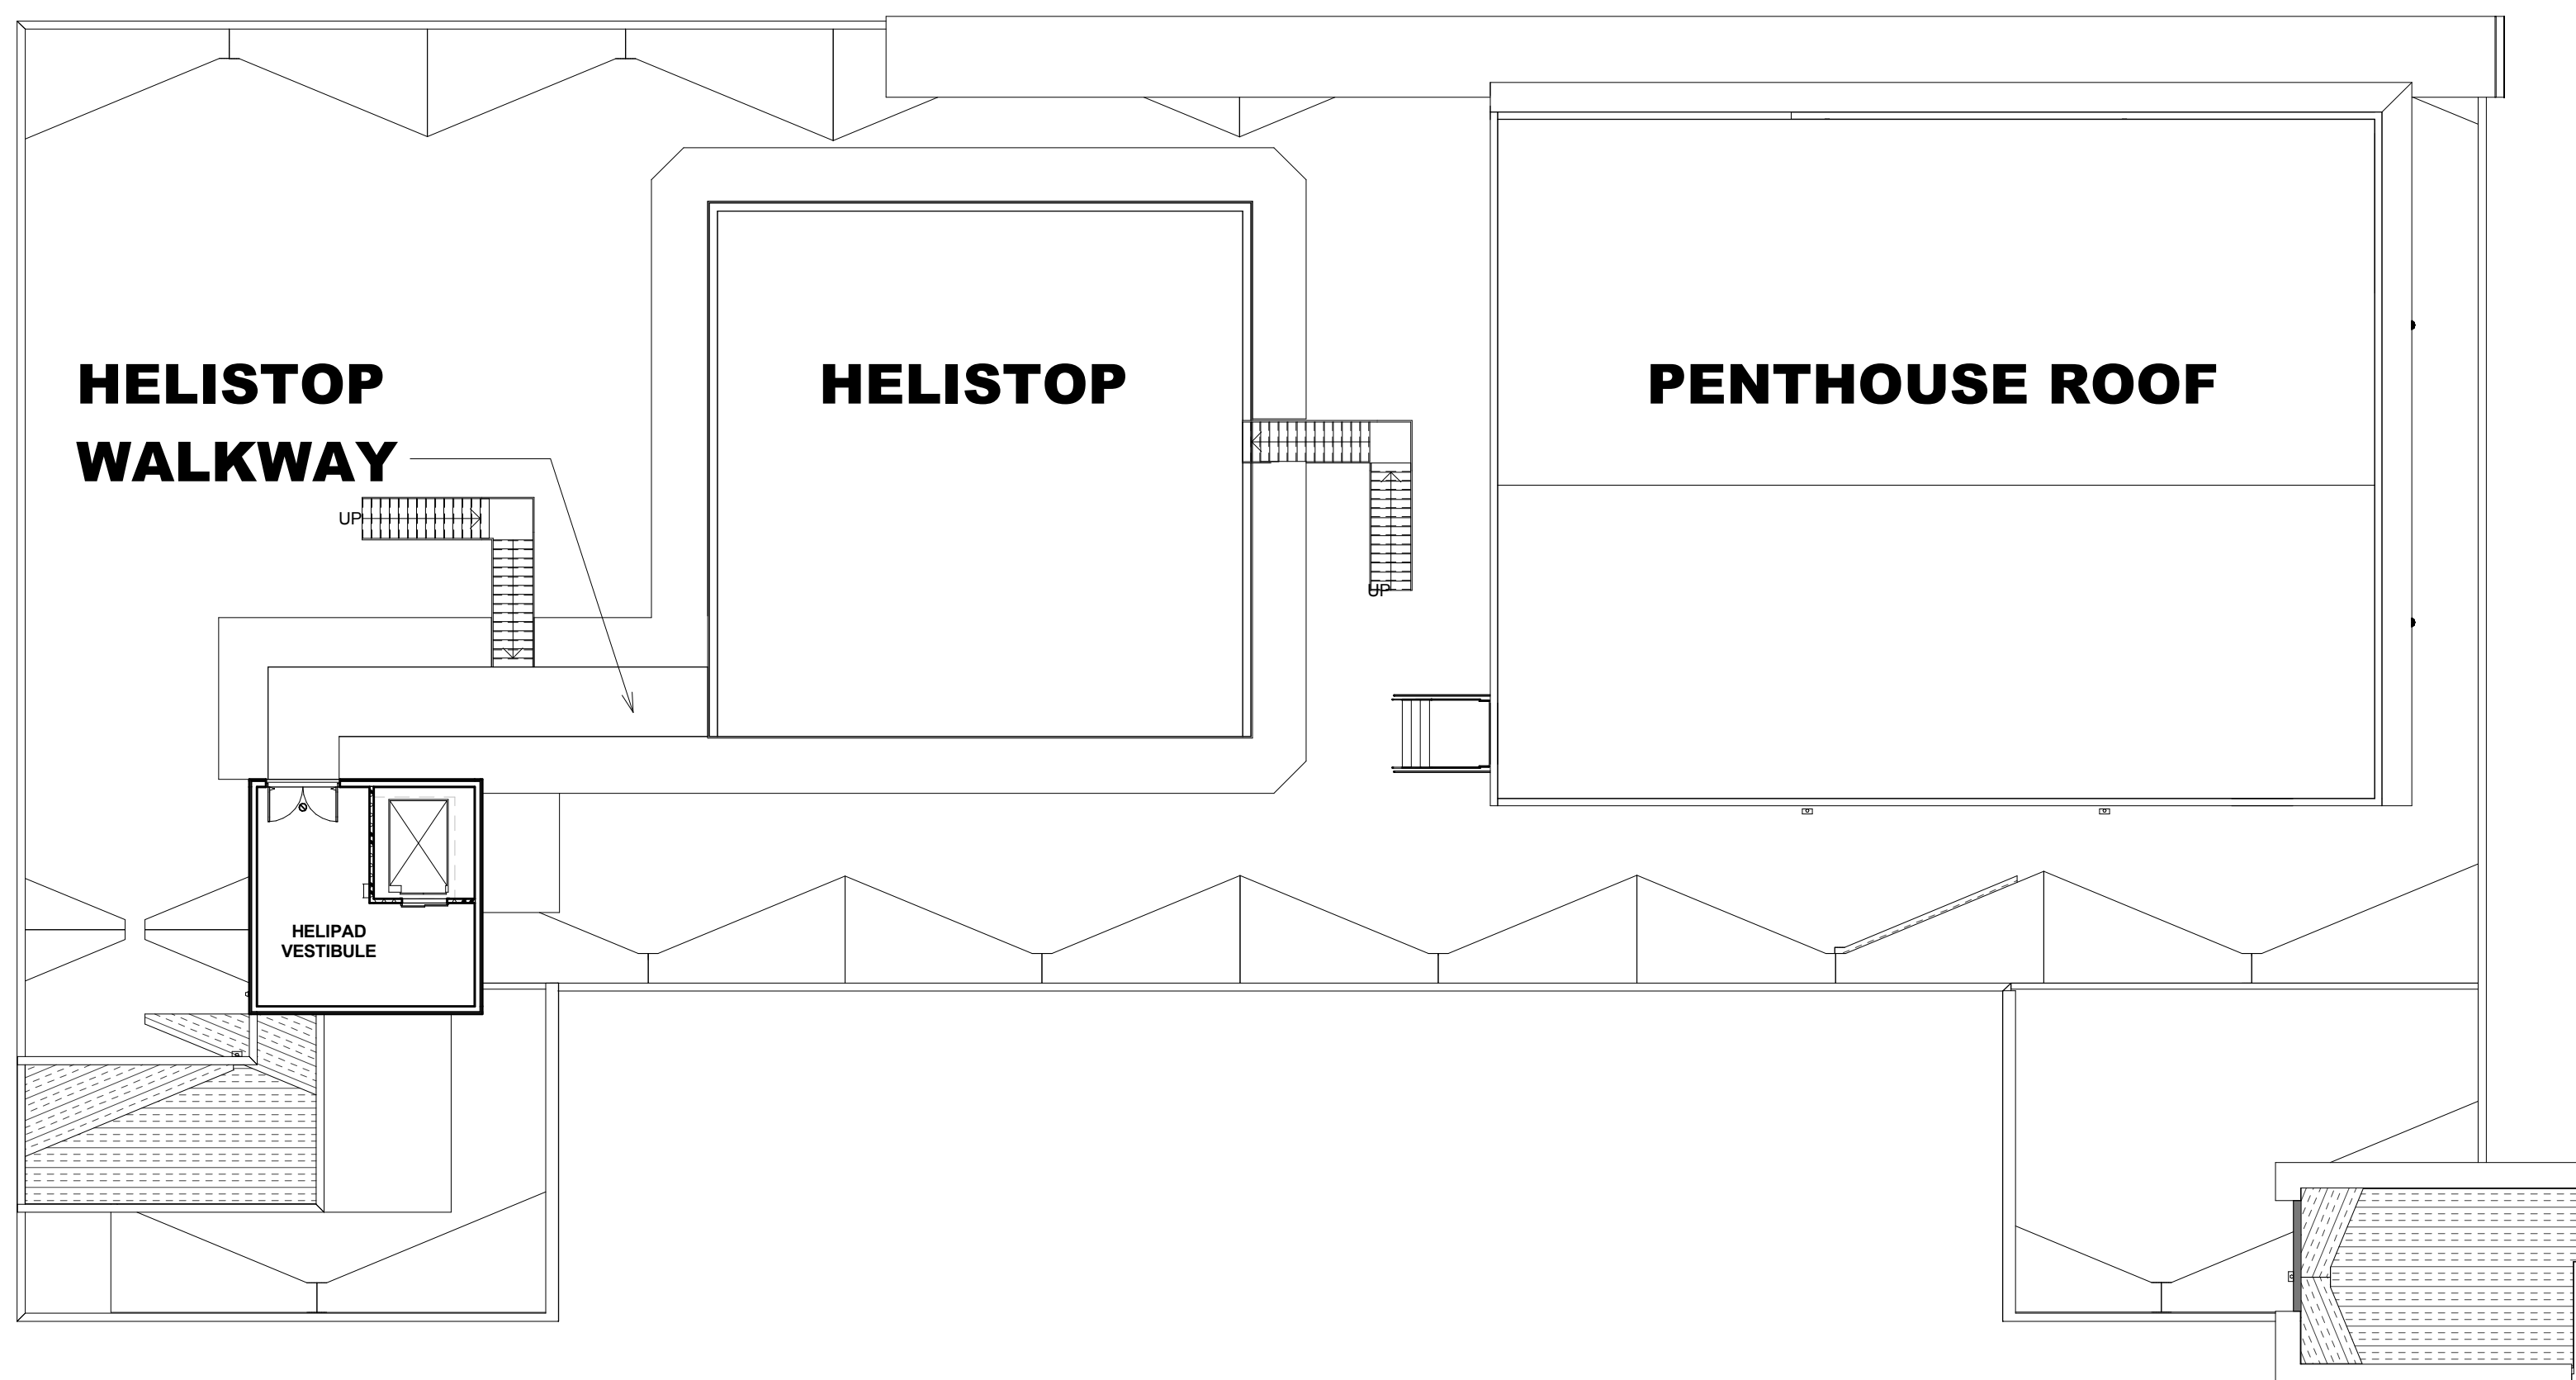

02 HELISTOP PLAN
1/16" = 1'-0"

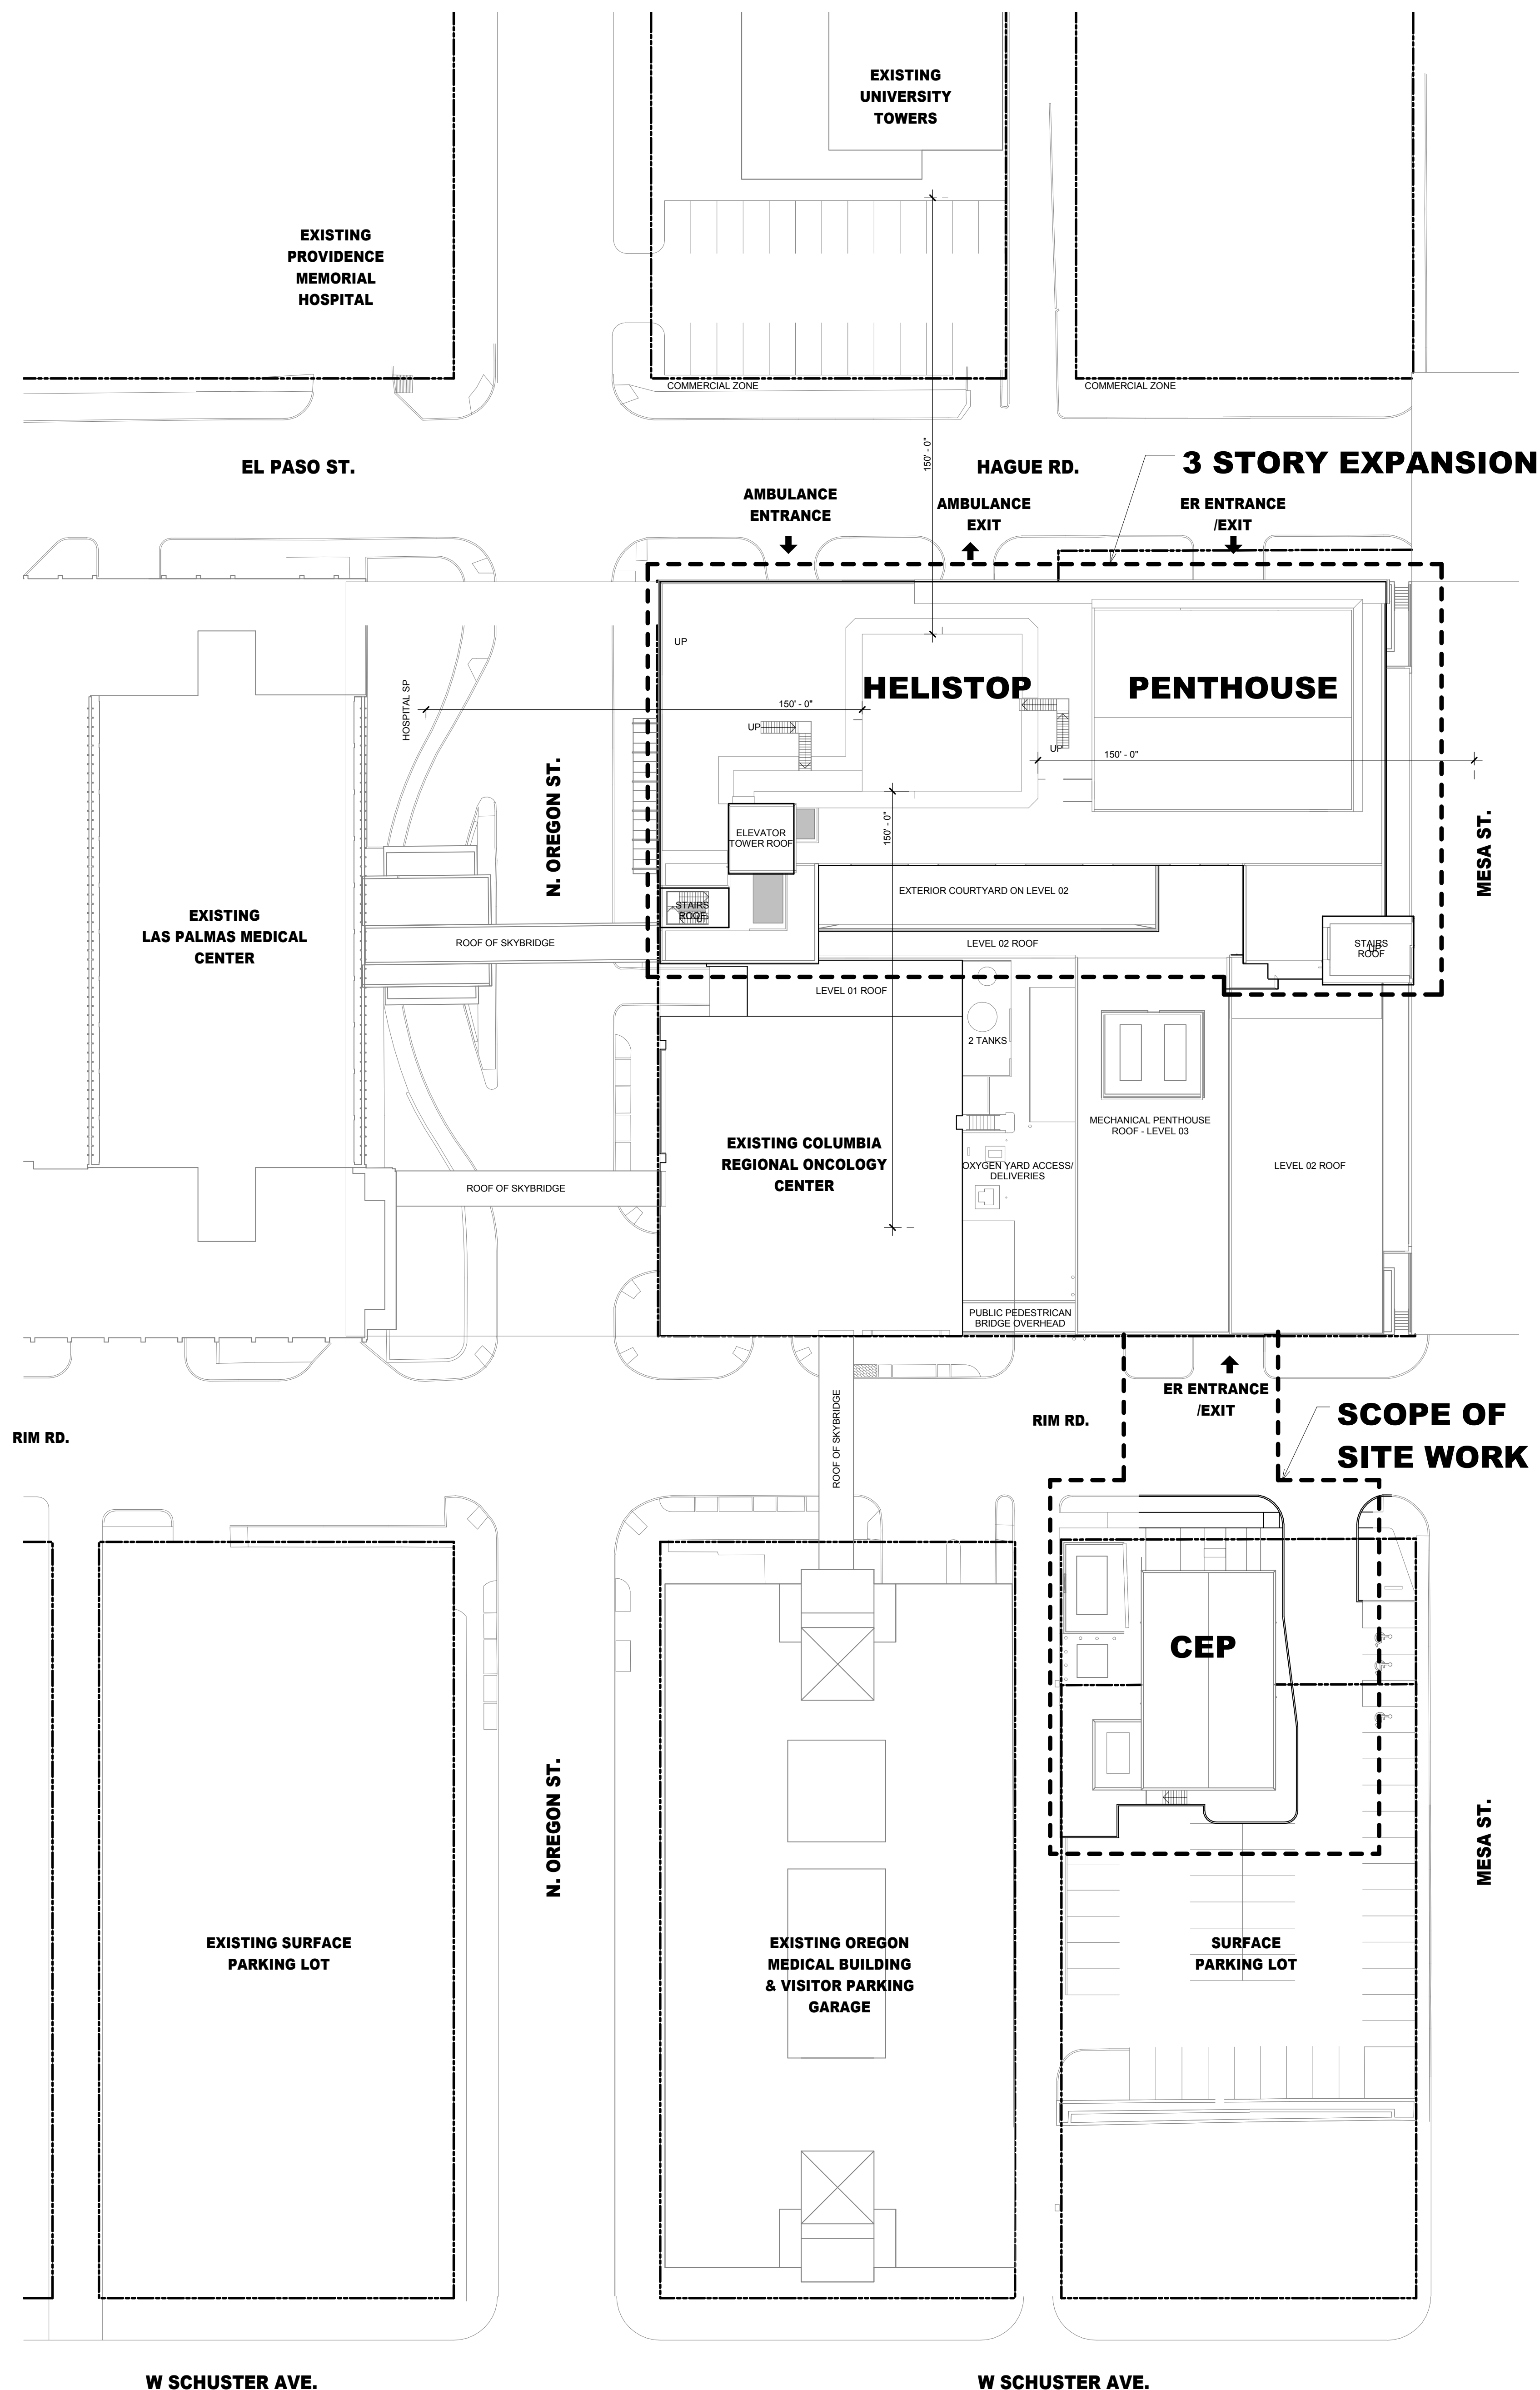

01 ARCHITECTURAL SITE PLAN
1" = 30'-0"



REVISION NO.	DESCRIPTION	DATE

HKS PROJECT NUMBER
20468.000
HCA PROJECT NUMBER
393070003
DATE
12/16/2016
ISSUE

SHEET TITLE
LOT 1 DETAILED SITE PLAN

SHEET NO.
DSP 1

RANDOLPH AT RIM SURFACE PARKING LAYOUT

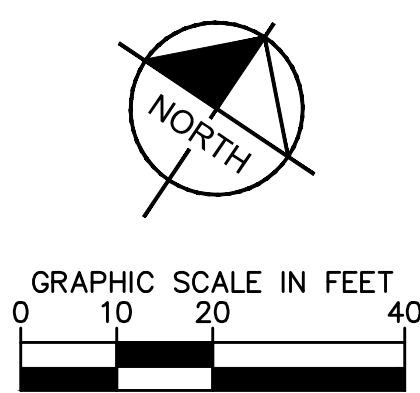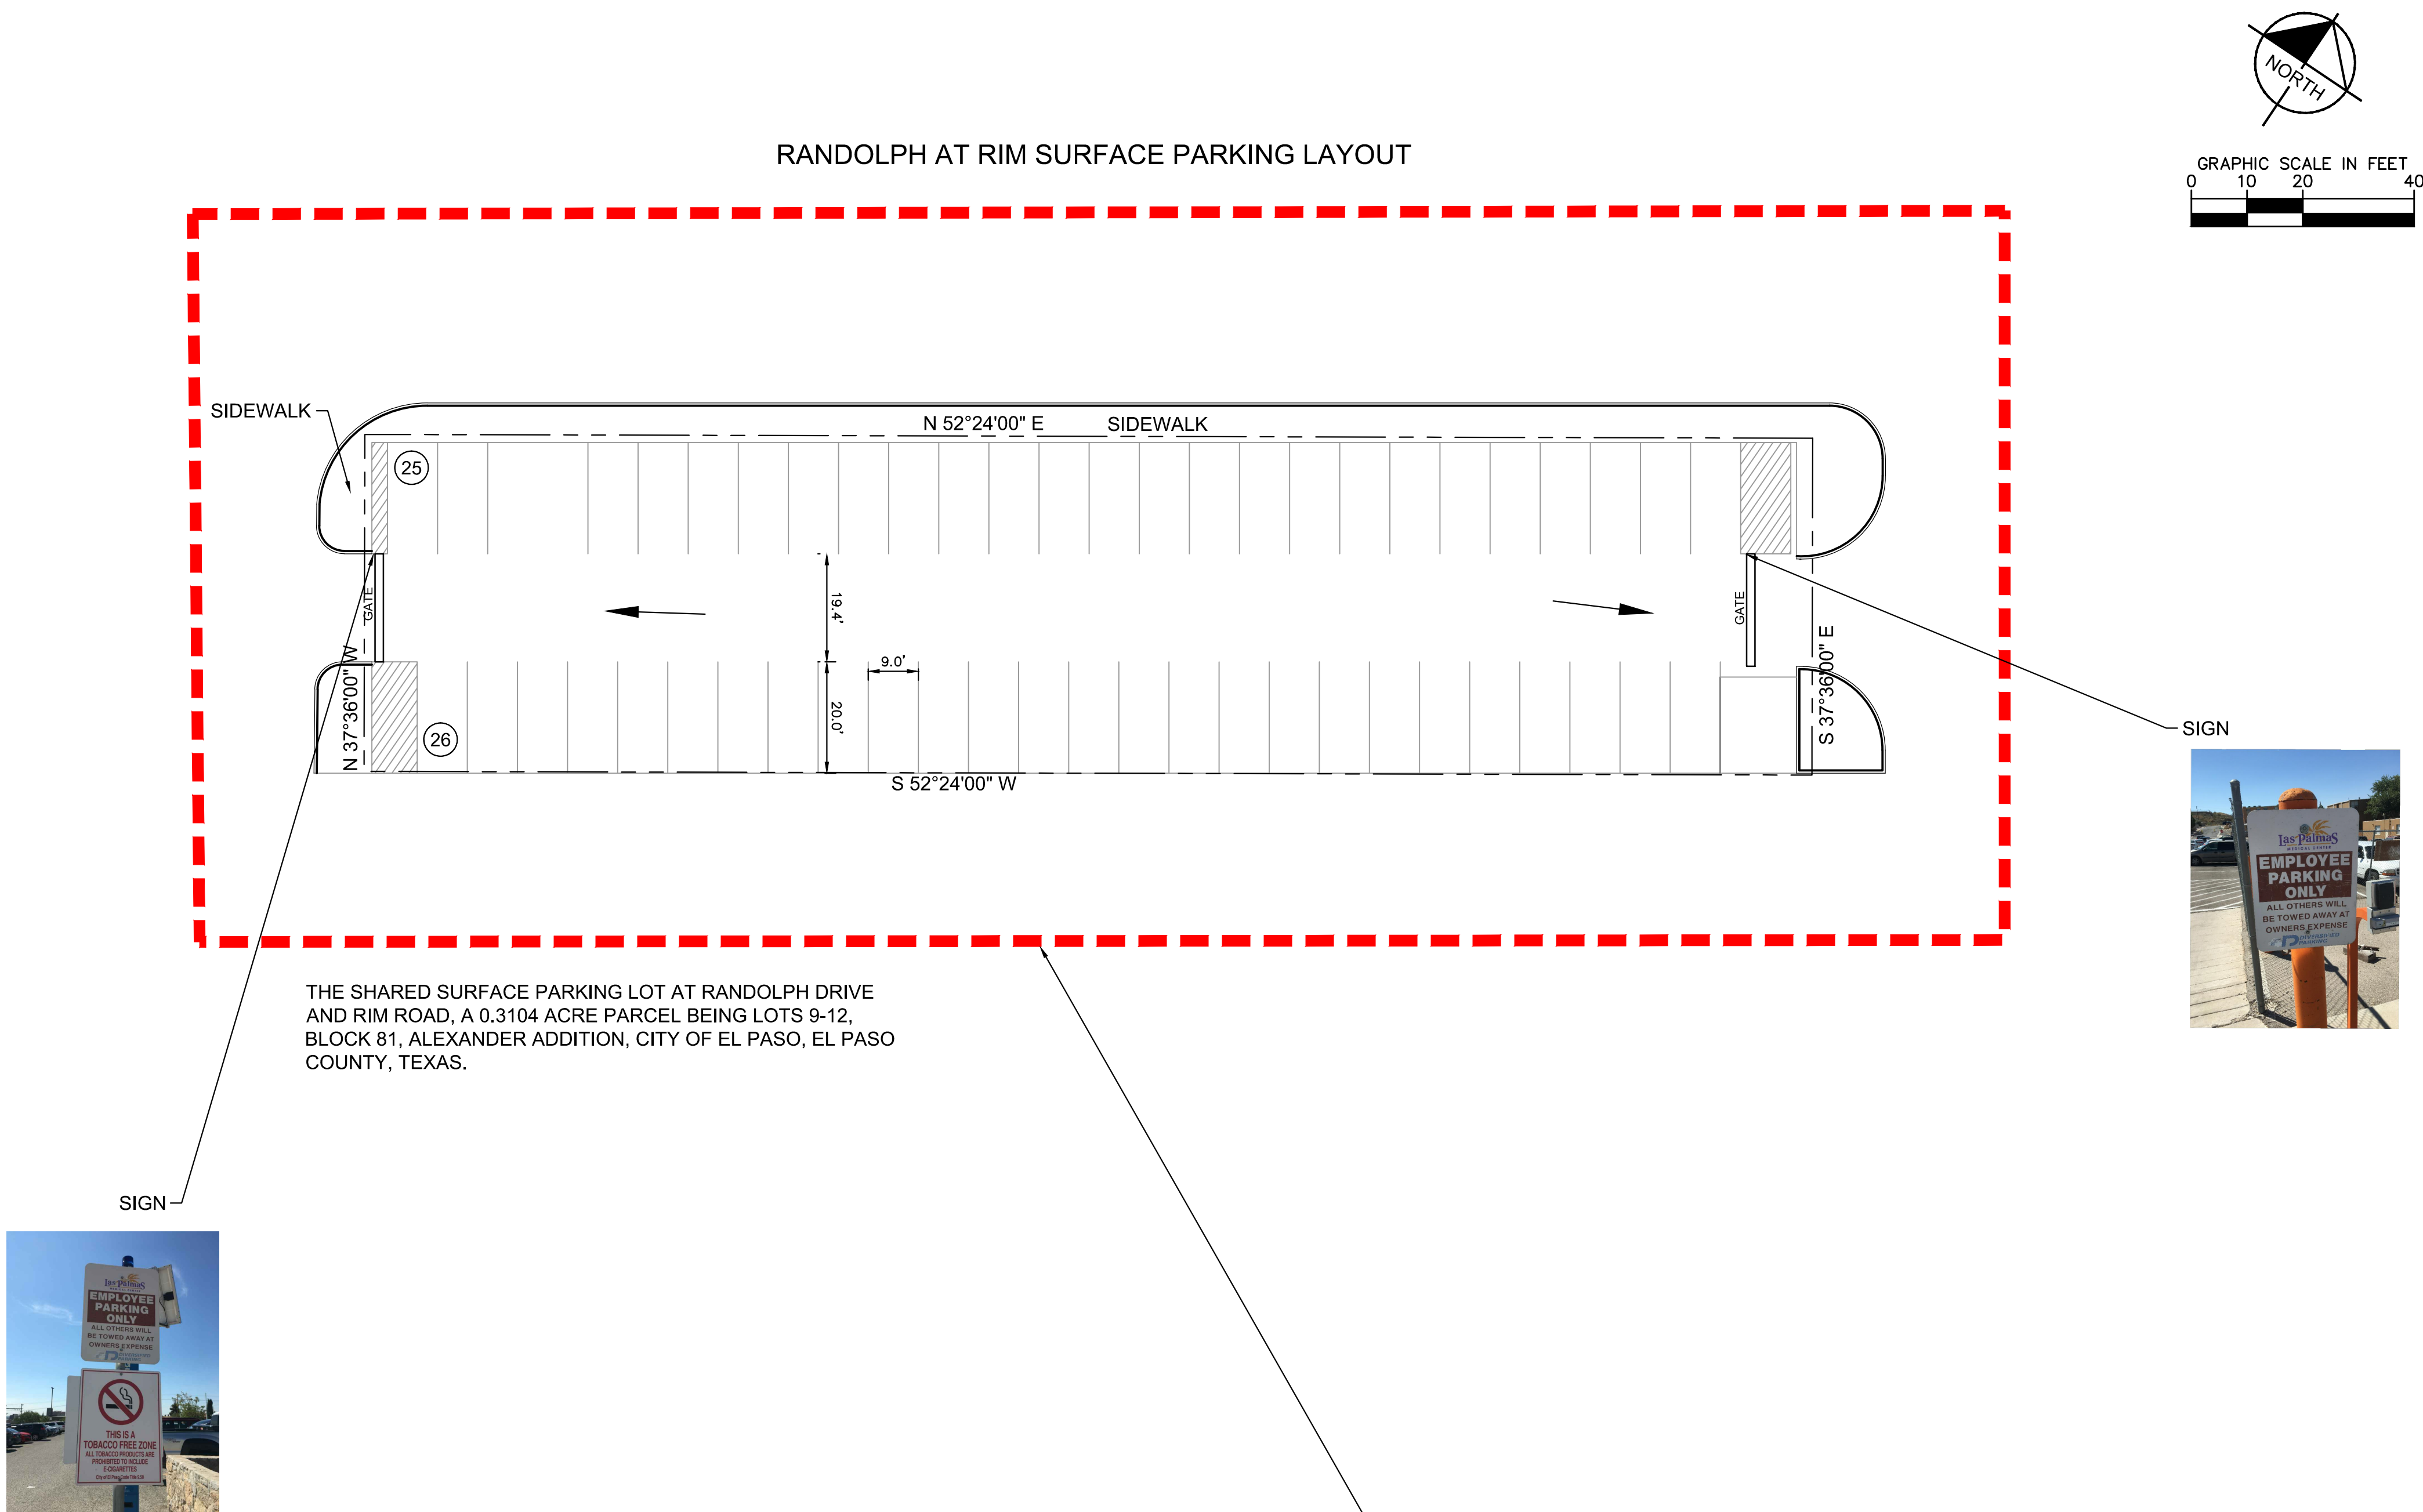

Existing and Proposed Parking Counts			
Parking Area		Existing Parking Counts (Spaces)	Proposed Parking Counts (Spaces)
Lot 1	EX. Randolph at Rim Surface Parking (Leased)	53	53
Lot 2	EX. El Paso at Rim Surface Lot (Leased)	124	124
Lot 3	EX. El Paso and Schuster Parking	55	55
Lot 4	EX. Surface Lot "A" Oregon at Rim	93	93
Lot 5	EX. Crosby Park Surface	92	92
Lot 6	EX. Surface Lot "B" Mesa at Rim	43	43
Lot 7	EX. LifeCare Center Parking	0	247
Building A	EX. Oregon Building Garage	255	255
Building B	EX. Hospital Garage	77	77
Building C	EX. ED ICU Parking	28	28
Total		820	1067


Parking Requirements			
Required Parking by City of El Paso May 2016 Parking Code			
Area	SF of GFA	Required (SF of GFA)	Total
Existing	440,298	1/576	764
New	96,402	1/576	167
Total			932
Bicycles Required (5%)			47

LEGEND	
	PROPERTY LINE
	EASEMENT LINE
	PEDESTRIAN PATH
	DETAILED AREA
	EXISTING BUILDING WITH PARKING GARAGES
	EXISTING BUILDING WITHIN PARKING AGREEMENT
	EXISTING SURFACE LOT
	EXISTING SURFACE LOT WITH IMPROVEMENTS


NOTE: ALL SURFACE PARKING LOTS DRAIN TO STREET

FEMA FIRM:
480214 0039B
EFFECTIVE DATE: 10/15/1982
UNSHADED ZONE C

LIGHTING SHALL COMPLY WITH CHAPTER 18.18 WHEN LOT IS RECONSTRUCTED.

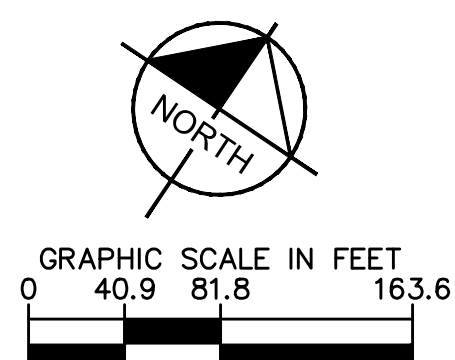

KEYMAP

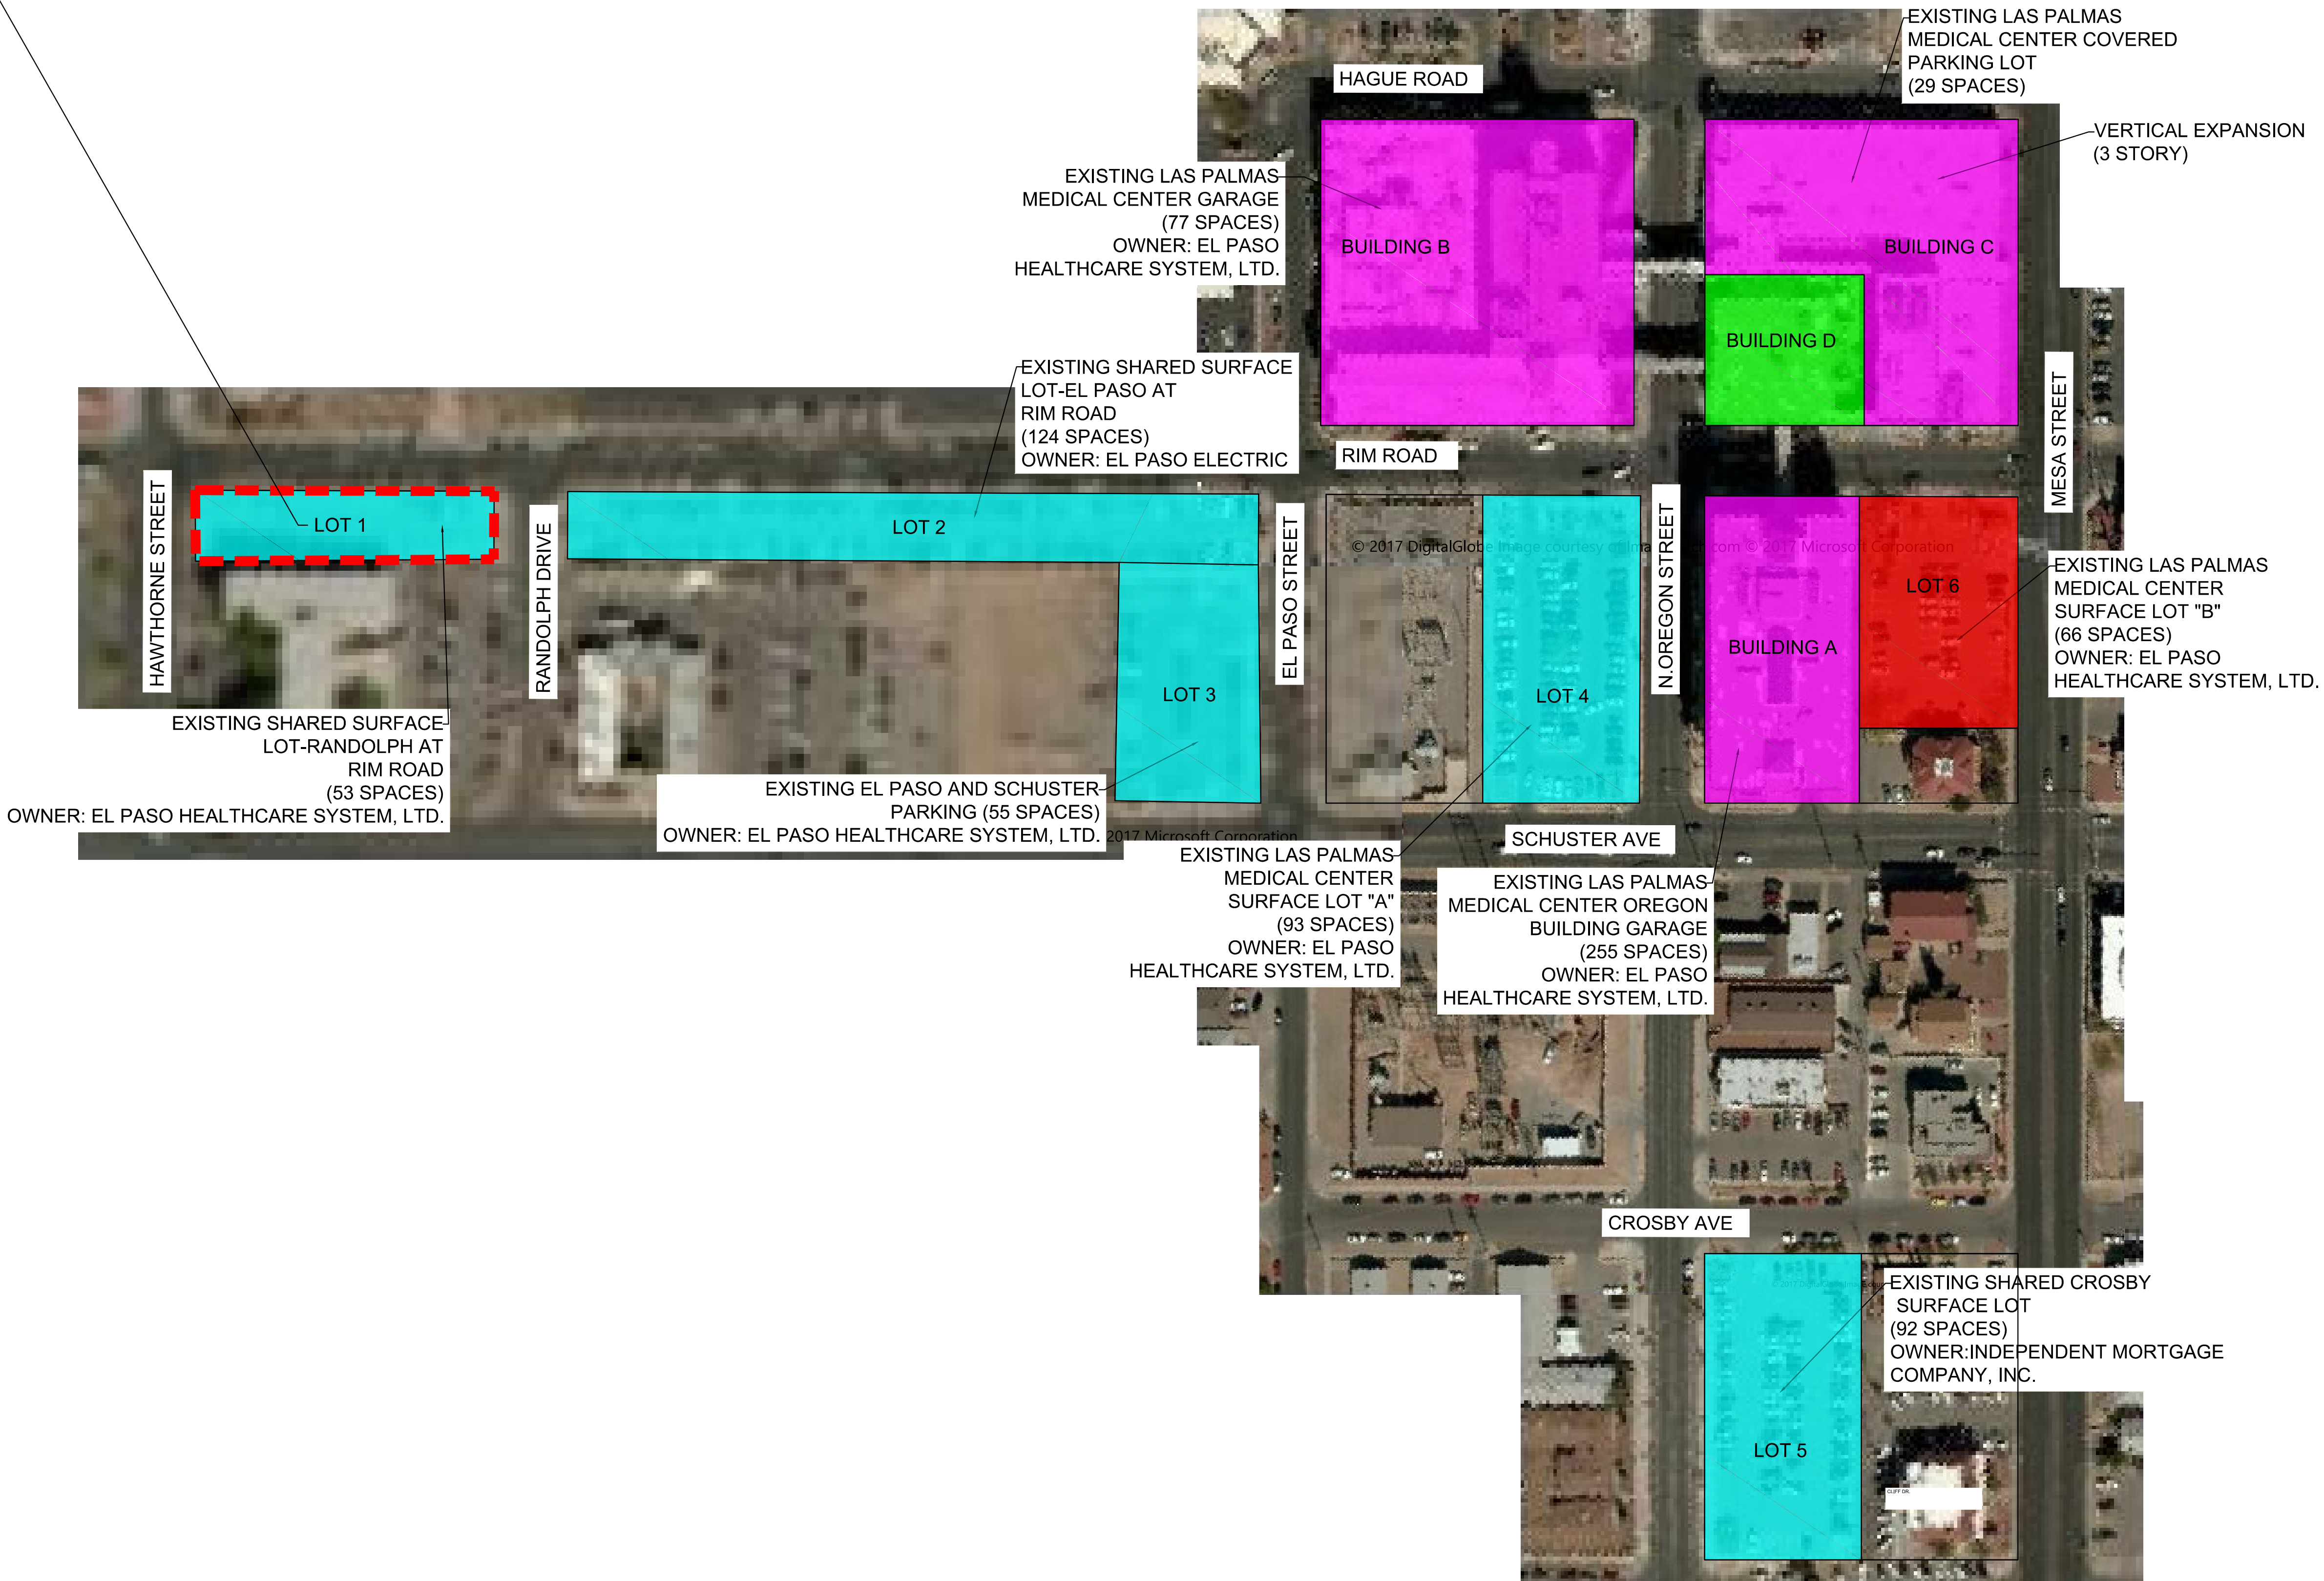

OWNER
HOSPITAL CORPORATION OF AMERICA (HCA)
ONE PARK PLAZA
NASHVILLE, TN 37203

FACILITY
LAS PALMAS MEDICAL CENTER
1801 N OREGON ST
EL PASO, TX 79902

ARCHITECT
HKS ARCHITECTS, INC.
350 N SAINT PAUL ST, SUITE 100
DALLAS, TX 75201-4240


INTERIOR DESIGNER
HKS ARCHITECTS, INC.
350 N SAINT PAUL ST, SUITE 100
DALLAS, TX 75201-4240

CIVIL ENGINEER
KIMLEY-HORN
11700 KATY FREEWAY, SUITE 800
HOUSTON, TX 77079

STRUCTURAL ENGINEER
STANLEY D. LINDSEY AND ASSOCIATES, LTD.
750 OLD HICKORY BLVD, BUILDING 1, SUITE 171
BRENTWOOD, TN 37027

MEP ENGINEER
WSP + CORD
3625 NORTH HALL STREET SUITE 1300
DALLAS, TX 75219



LANDSCAPE
KIMLEY-HORN
7740 N 16TH STREET, SUITE 300
PHOENIX, AZ 85020

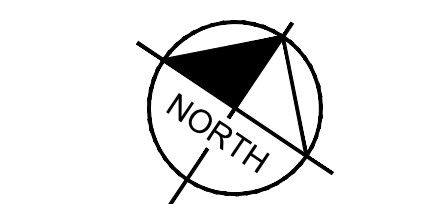

GRAPHIC SCALE IN FEET
0 10 20 40



GRAPHIC SCALE IN FEET
0 40.9 81.8 163.6

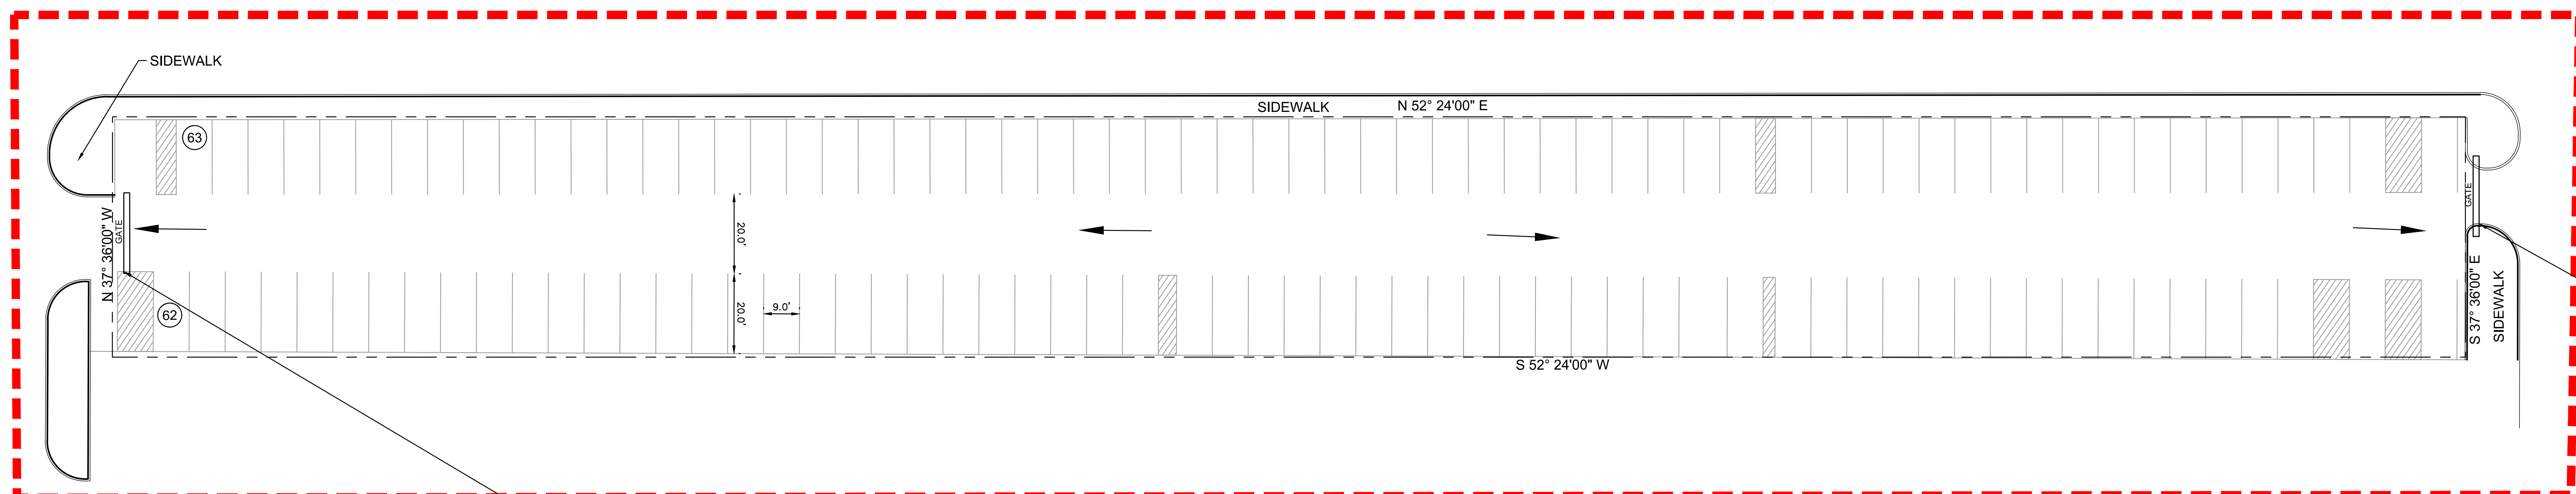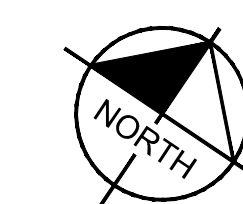


THE SHARED SURFACE PARKING LOT AT EL PASO STREET AND RIM ROAD, A 0.7043 ACRE PARCEL BEING LOTS 9-12, BLOCK 78 AND ADJOINING ALLEY, LOTS 9-12, BLOCK 80 AND ADJOINING ALLEY AND A PORTION OF VACATED LOS ANGELES STREET, ALEXANDER ADDITION, CITY OF EL PASO, EL PASO COUNTY, TEXAS.

SIGN



KEYMAP

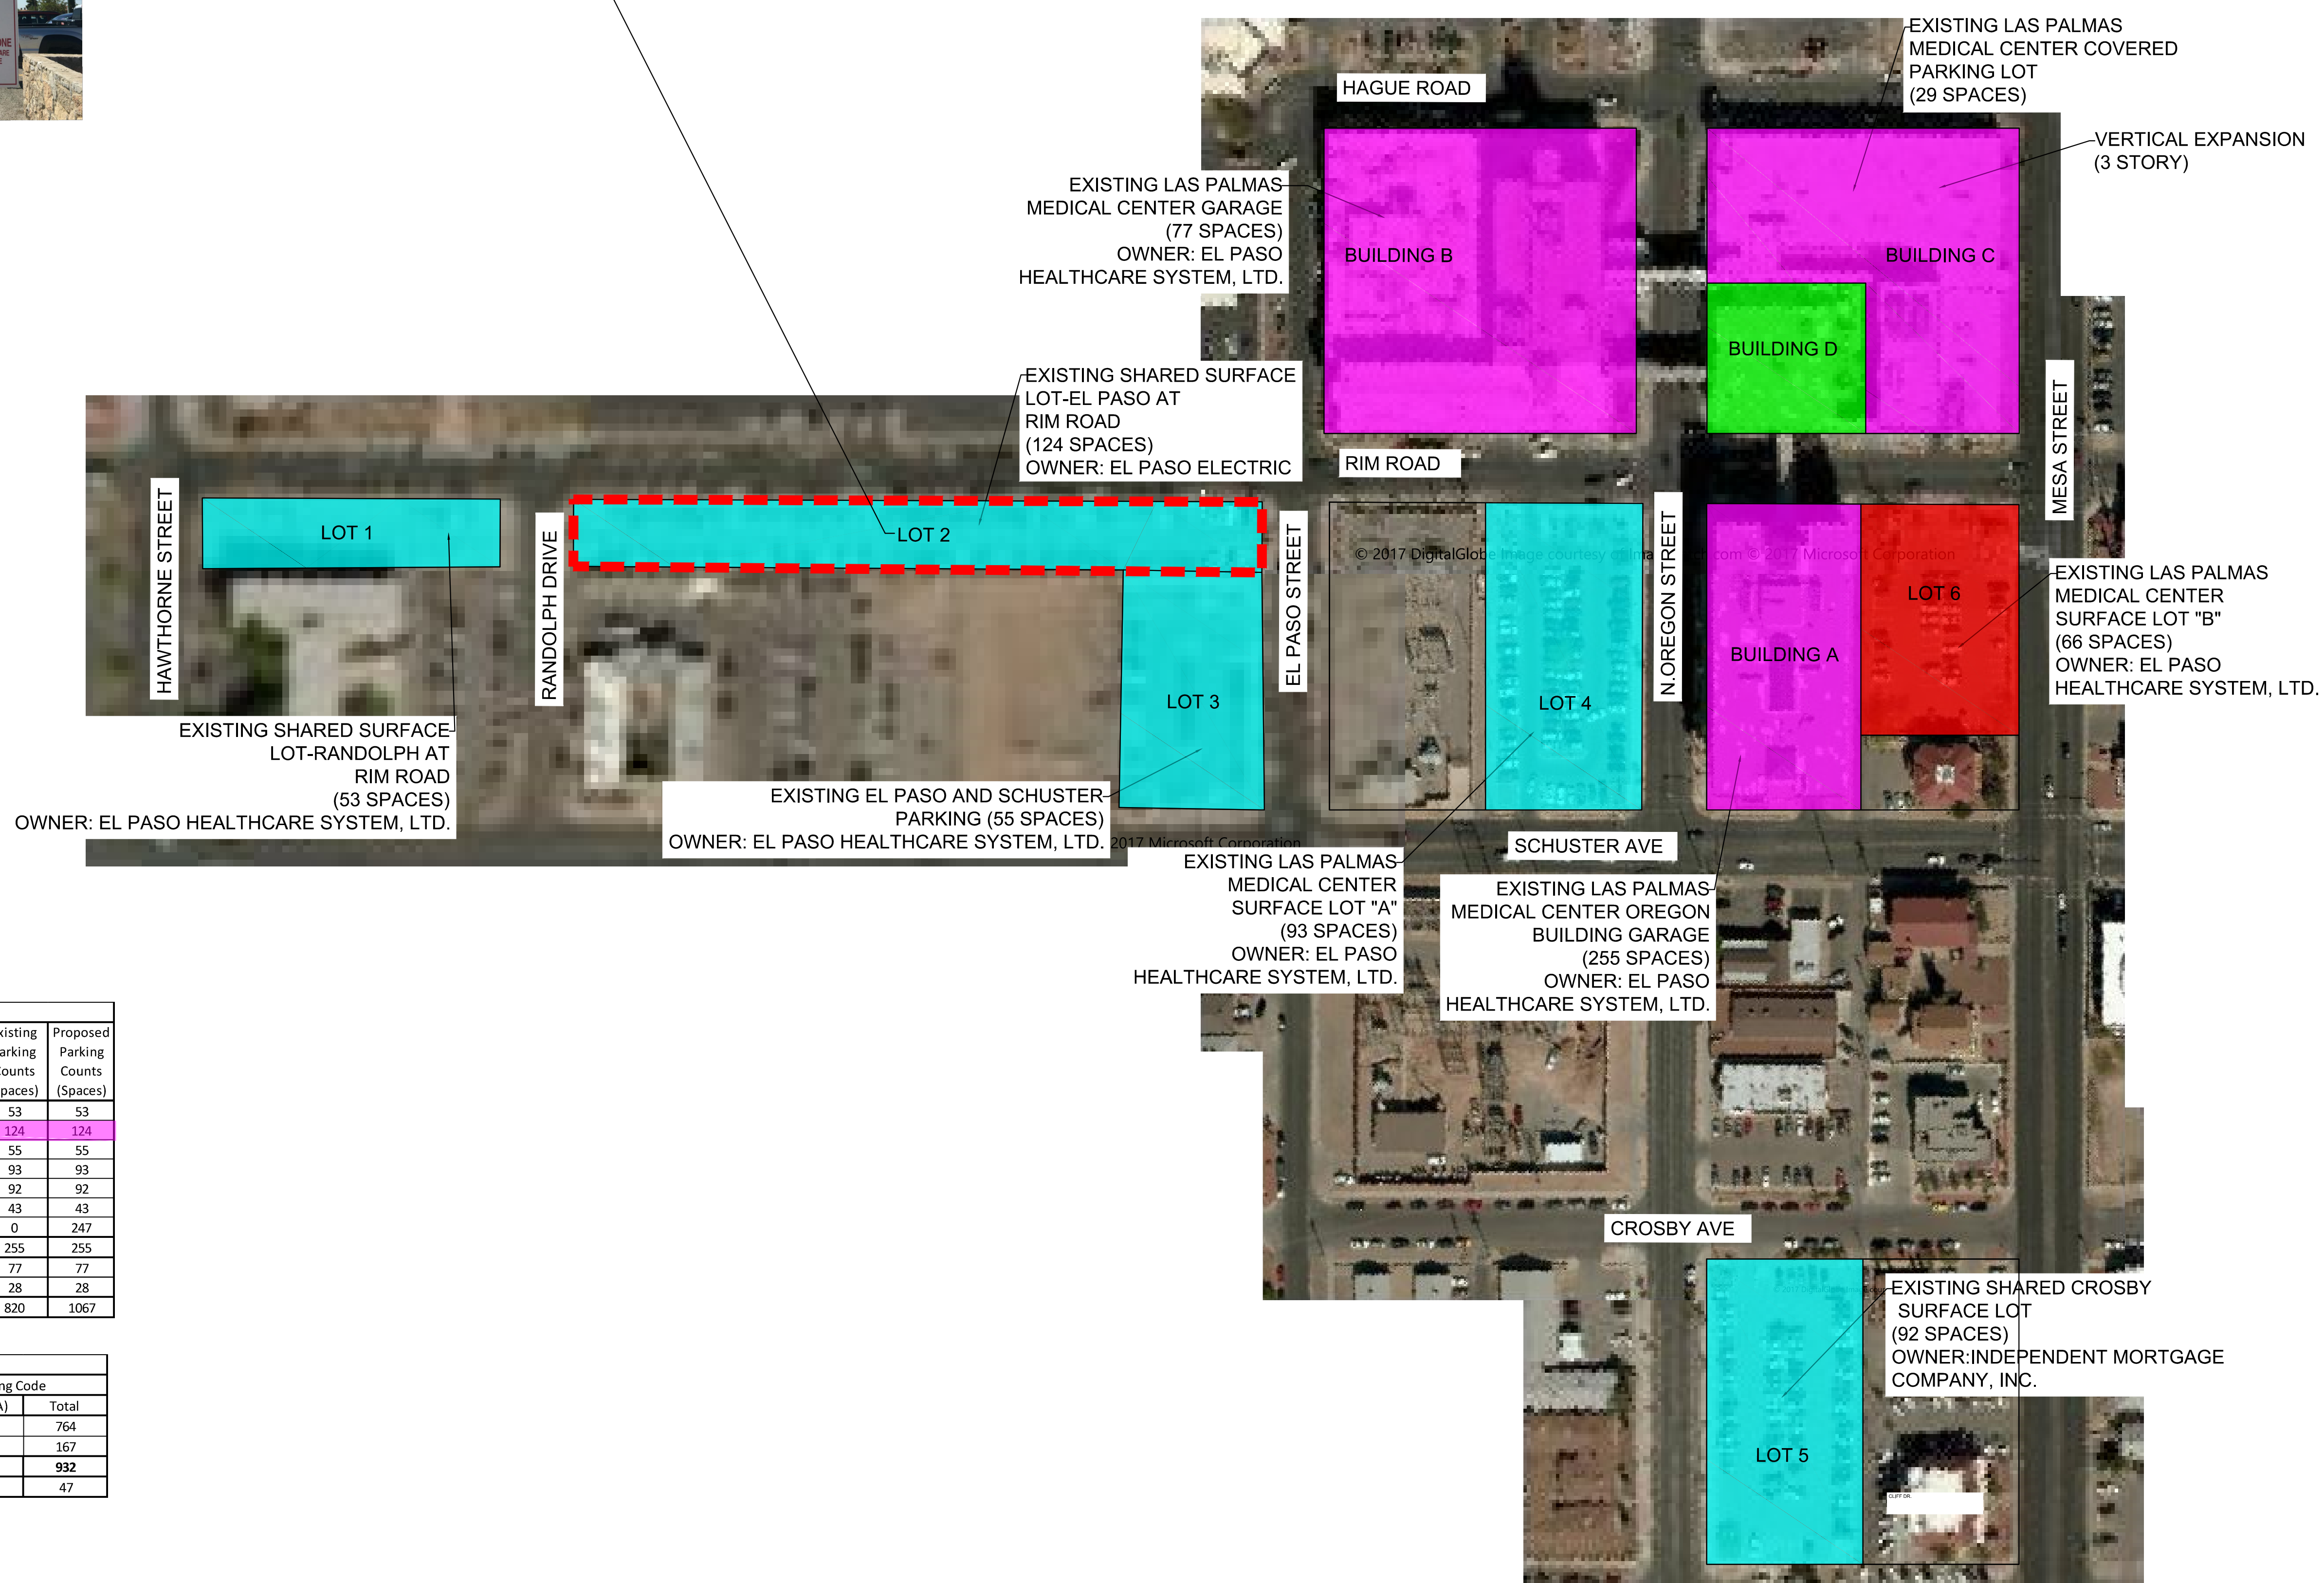

LEGEND

- PROPERTY LINE
- EASEMENT LINE
- PEDESTRIAN PATH
- DETAILED AREA
- EXISTING BUILDING WITH PARKING GARAGES
- EXISTING BUILDING WITHIN PARKING AGREEMENT
- EXISTING SURFACE LOT
- EXISTING SURFACE LOT WITH IMPROVEMENTS

NOTE: ALL SURFACE PARKING LOTS DRAIN TO STREET

FEMA FIRM:
480214 0039B
EFFECTIVE DATE: 10/15/1982
UNSHADED ZONE C

LIGHTING SHALL COMPLY WITH CHAPTER 18.18 WHEN LOT IS RECONSTRUCTED.

Existing and Proposed Parking Counts			
Parking Area		Existing Parking Counts (Spaces)	Proposed Parking Counts (Spaces)
Lot 1	EX. Randolph at Rim Surface Parking (Leased)	53	53
Lot 2	EX. El Paso at Rim Surface Lot (Leased)	124	124
Lot 3	EX. El Paso and Schuster Parking	55	55
Lot 4	EX. Surface Lot "A" Oregon at Rim	93	93
Lot 5	EX. Crosby Park Surface	92	92
Lot 6	EX. Surface Lot "B" Mesa at Rim	43	43
Lot 7	EX. LifeCare Center Parking	0	247
Building A	EX. Oregon Building Garage	255	255
Building B	EX. Hospital Garage	77	77
Building C	EX. ED ICU Parking	28	28
Total		820	1067

Parking Requirements			
Required Parking by City of El Paso May 2016 Parking Code			
Area	SF of GFA	Required (SF of GFA)	Total
Existing	440,298	1/576	764
New	96,402	1/576	167
Total			932
Bicycles Required (5%)			47



REVISION NO.	DESCRIPTION	DATE

HKS PROJECT NUMBER
20468.000
HCA PROJECT NUMBER
393070003
DATE
05/10/2017
ISSUE

SHEET TITLE

LOT 2 DETAILED SITE PLAN

SHEET NO.



DSP 2

REVISION NO.	DESCRIPTION	DATE

HKS PROJECT NUMBER
20468.000
HCA PROJECT NUMBER
393070003
DATE
05/10/2017
ISSUE

SHEET TITLE
**LOT 3 DETAILED
SITE PLAN**


SHEET NO.
DSP 3

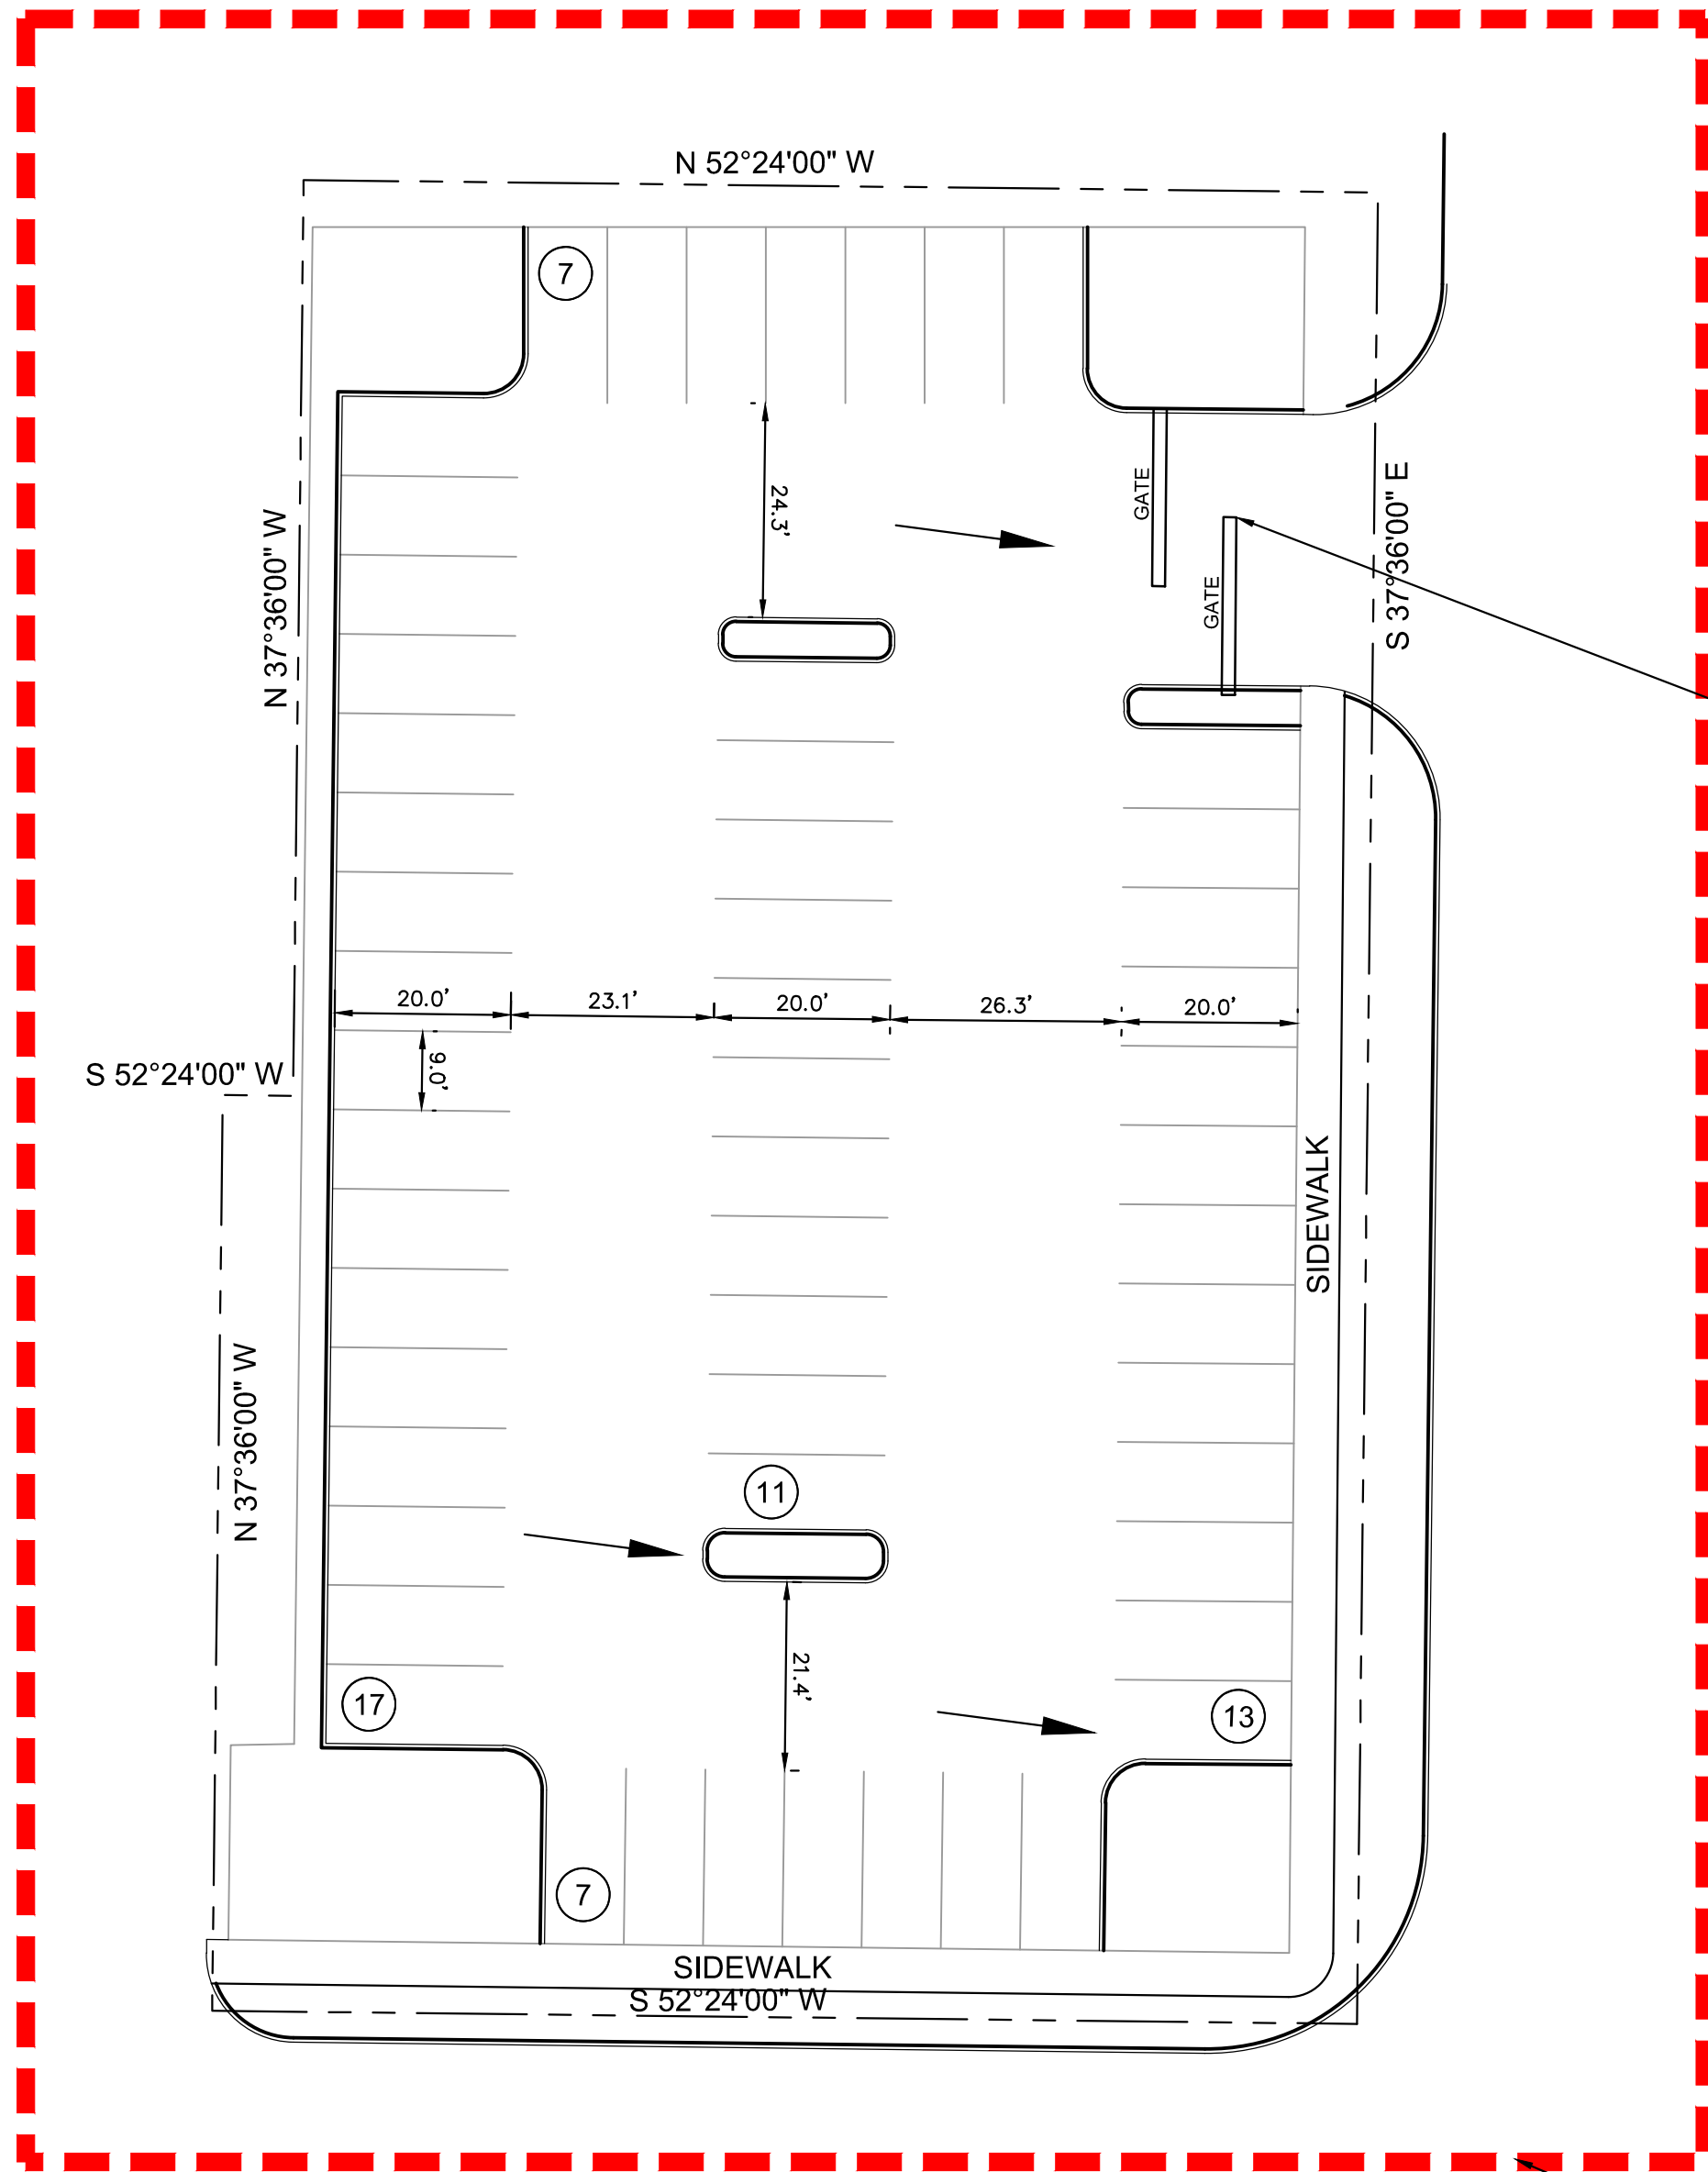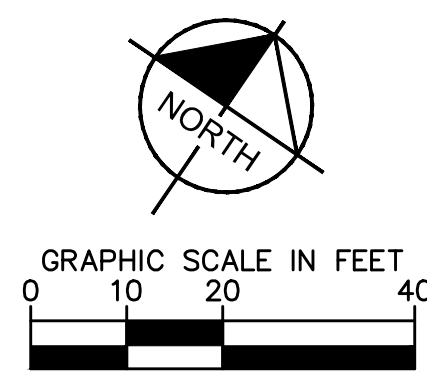

THE SHARED SURFACE PARKING LOT AT EL PASO STREET AND SCHUSTER AVENUE, A 0.6017 ACRE PARCEL SITUATE WITHIN THE CORPORATE LIMITS OF THE CITY OF EL PASO, EL PASO COUNTY, TEXAS AS LOTS 1-8 AND A PORTION OF THE ADJOINING ALLEY, BLOCK 79, ALEXANDER ADDITION AND BEING MORE PARTICULARLY DESCRIBED BY METES AND BOUNDS AS FOLLOWS.

Existing and Proposed Parking Counts			
Parking Area		Existing Parking Counts (Spaces)	Proposed Parking Counts (Spaces)
Lot 1	EX. Randolph at Rim Surface Parking (Leased)	53	53
Lot 2	EX. El Paso at Rim Surface Lot (Leased)	124	124
Lot 3	EX. El Paso and Schuster Parking	55	55
Lot 4	EX. Surface Lot "A" Oregon at Rim	93	93
Lot 5	EX. Crosby Park Surface	92	92
Lot 6	EX. Surface Lot "B" Mesa at Rim	43	43
Lot 7	EX. LifeCare Center Parking	0	247
Building A	EX. Oregon Building Garage	255	255
Building B	EX. Hospital Garage	77	77
Building C	EX. ED ICU Parking	28	28
Total		820	1067


Parking Requirements			
Required Parking by City of El Paso May 2016 Parking Code			
Area	SF of GFA	Required (SF of GFA)	Total
Existing	440,298	1/576	764
New	96,402	1/576	167
Total			932
Bicycles Required (5%)			47

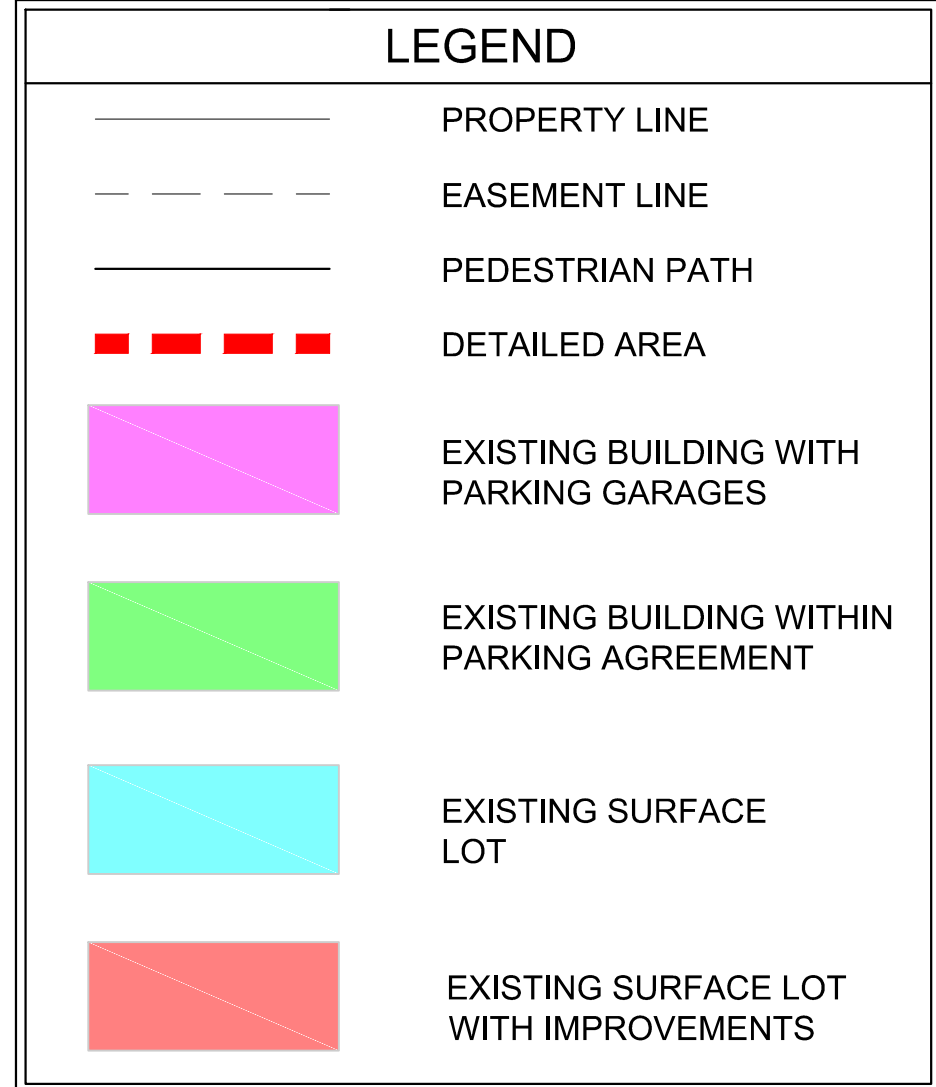


NOTE: ALL SURFACE PARKING LOTS DRAIN TO STREET

FEMA FIRM:
480214 0039B
EFFECTIVE DATE: 10/15/1982
UNSHADED ZONE C

LIGHTING SHALL COMPLY
WITH CHAPTER 18.18 WHEN
LOT IS RECONSTRUCTED.

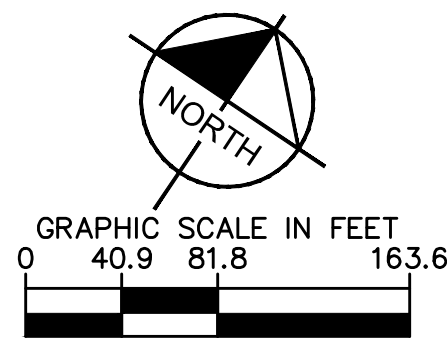

KEYMAP

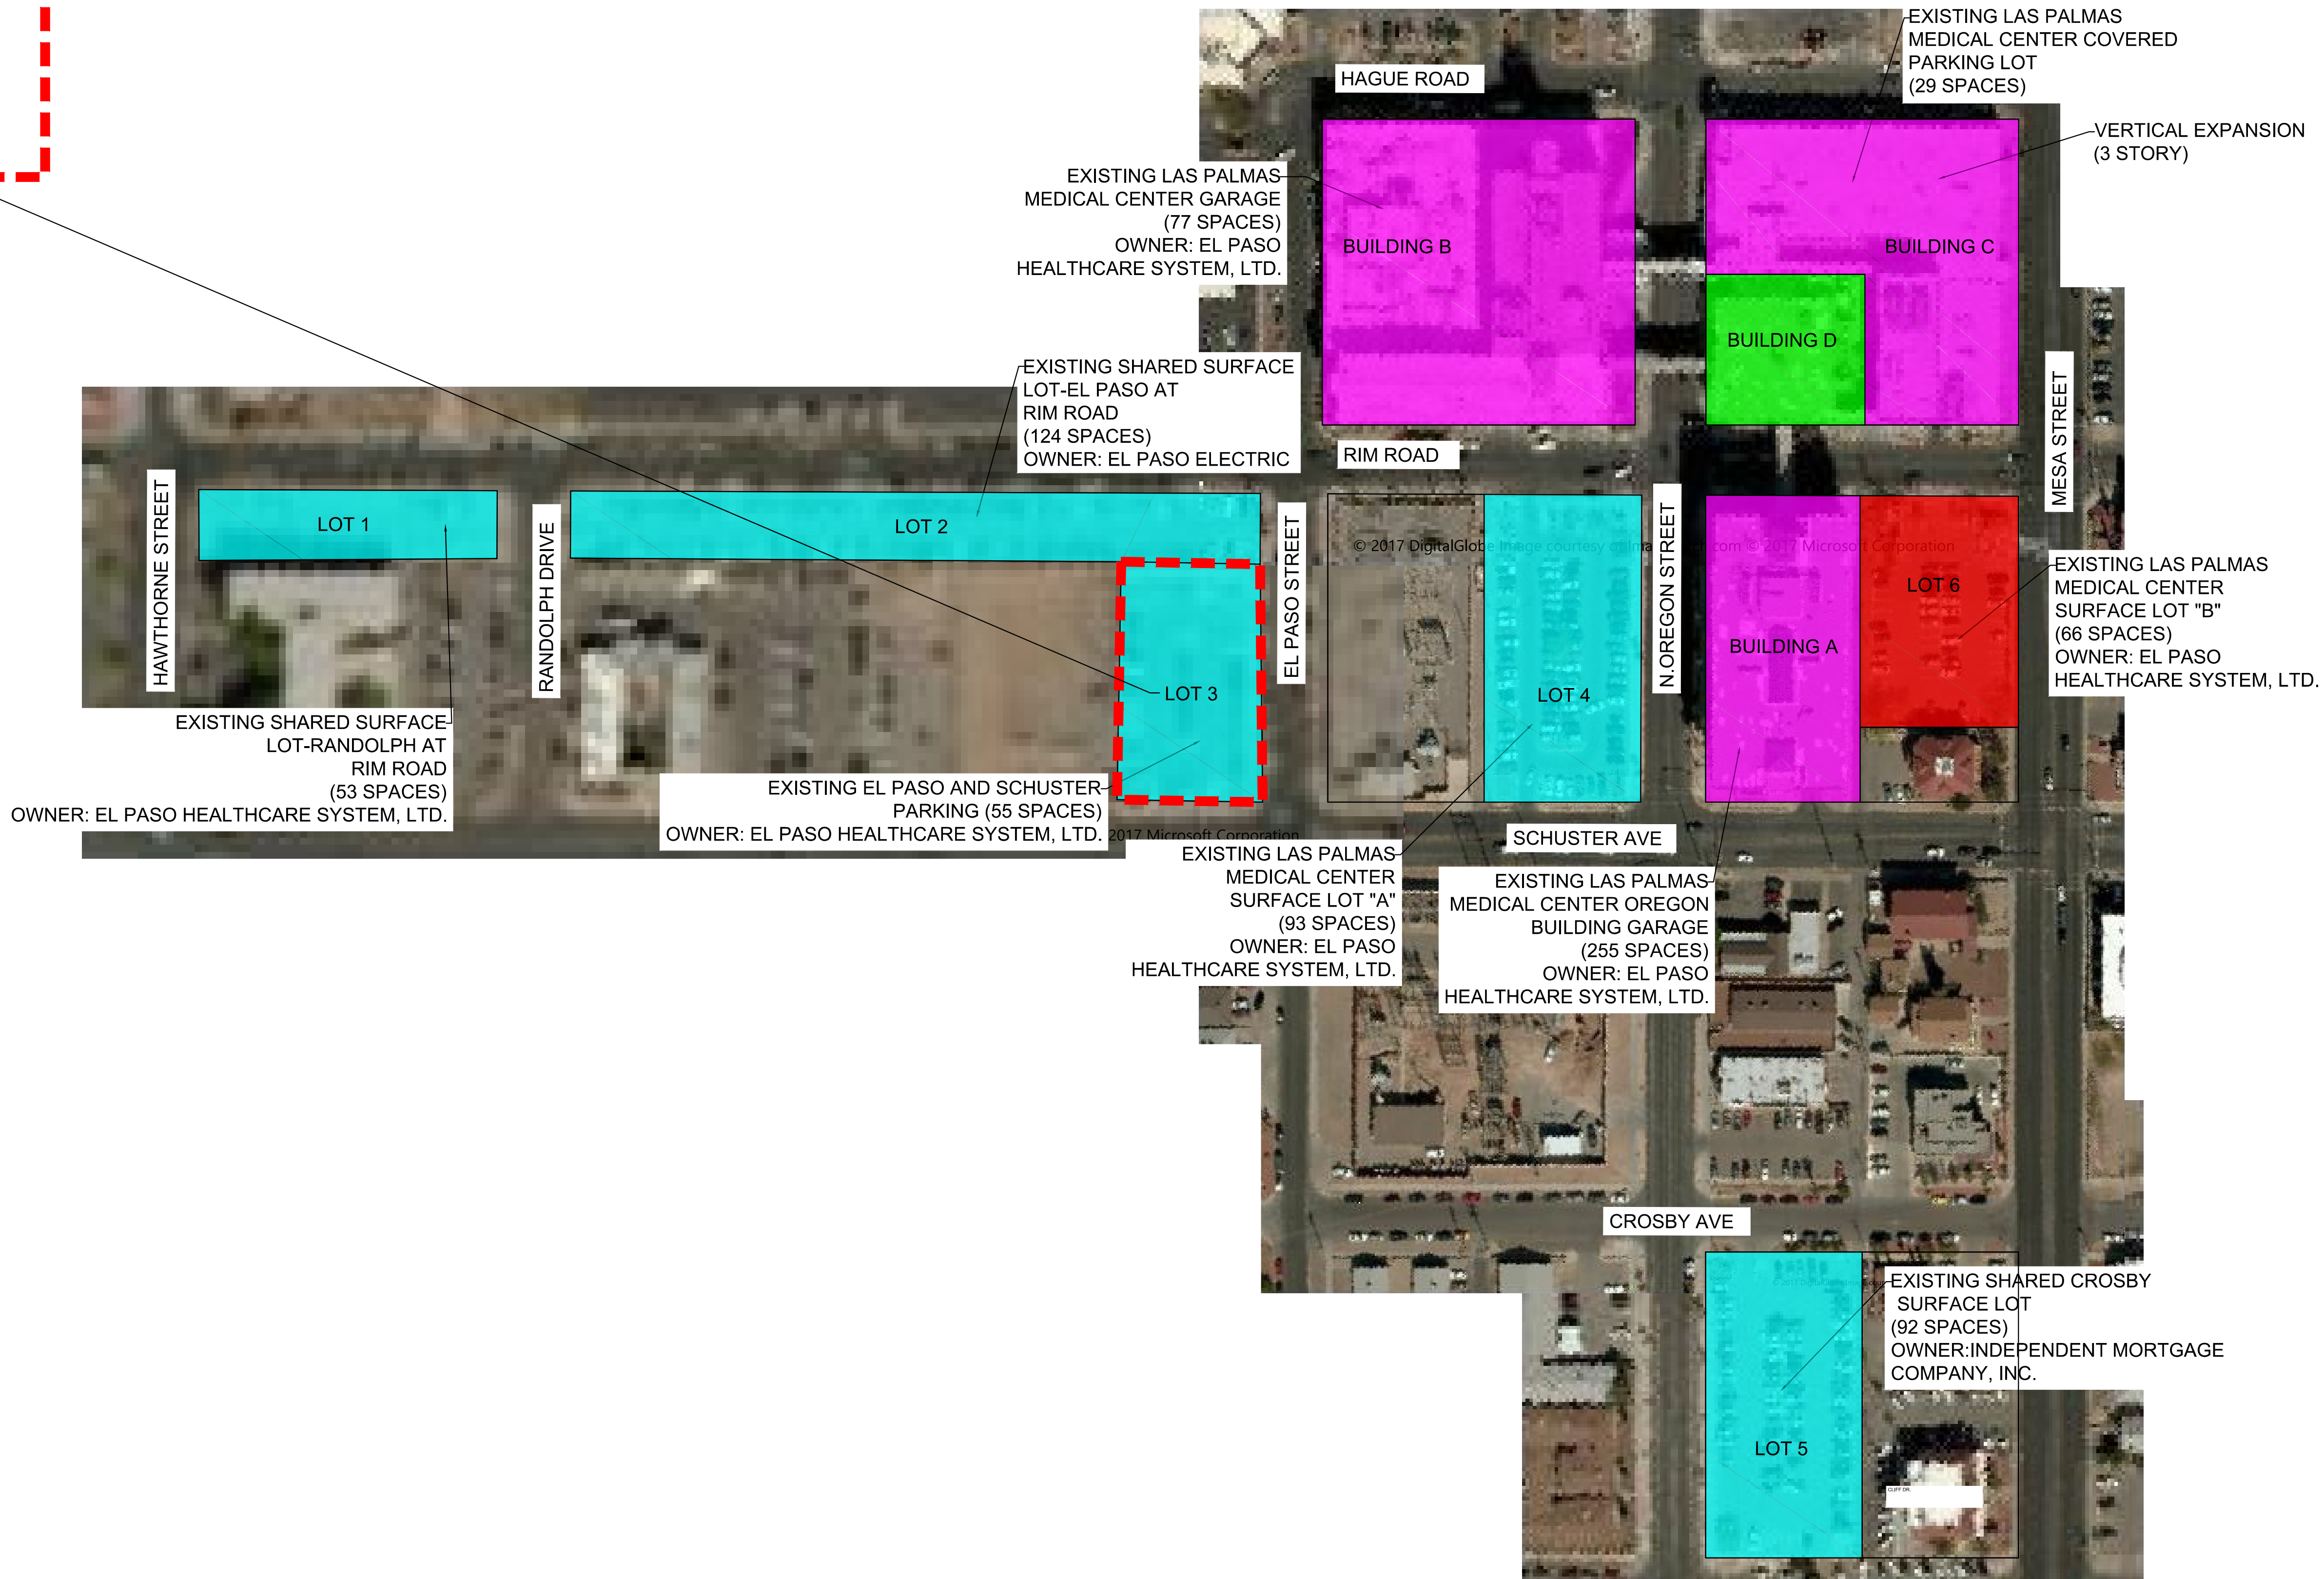


REVISION NO.	DESCRIPTION	DATE

HKS PROJECT NUMBER
20468.000
HCA PROJECT NUMBER
393070003
DATE
05/10/2017
ISSUE

SHEET TITLE
LOT 4 DETAILED SITE PLAN

SHEET NO.
DSP 4

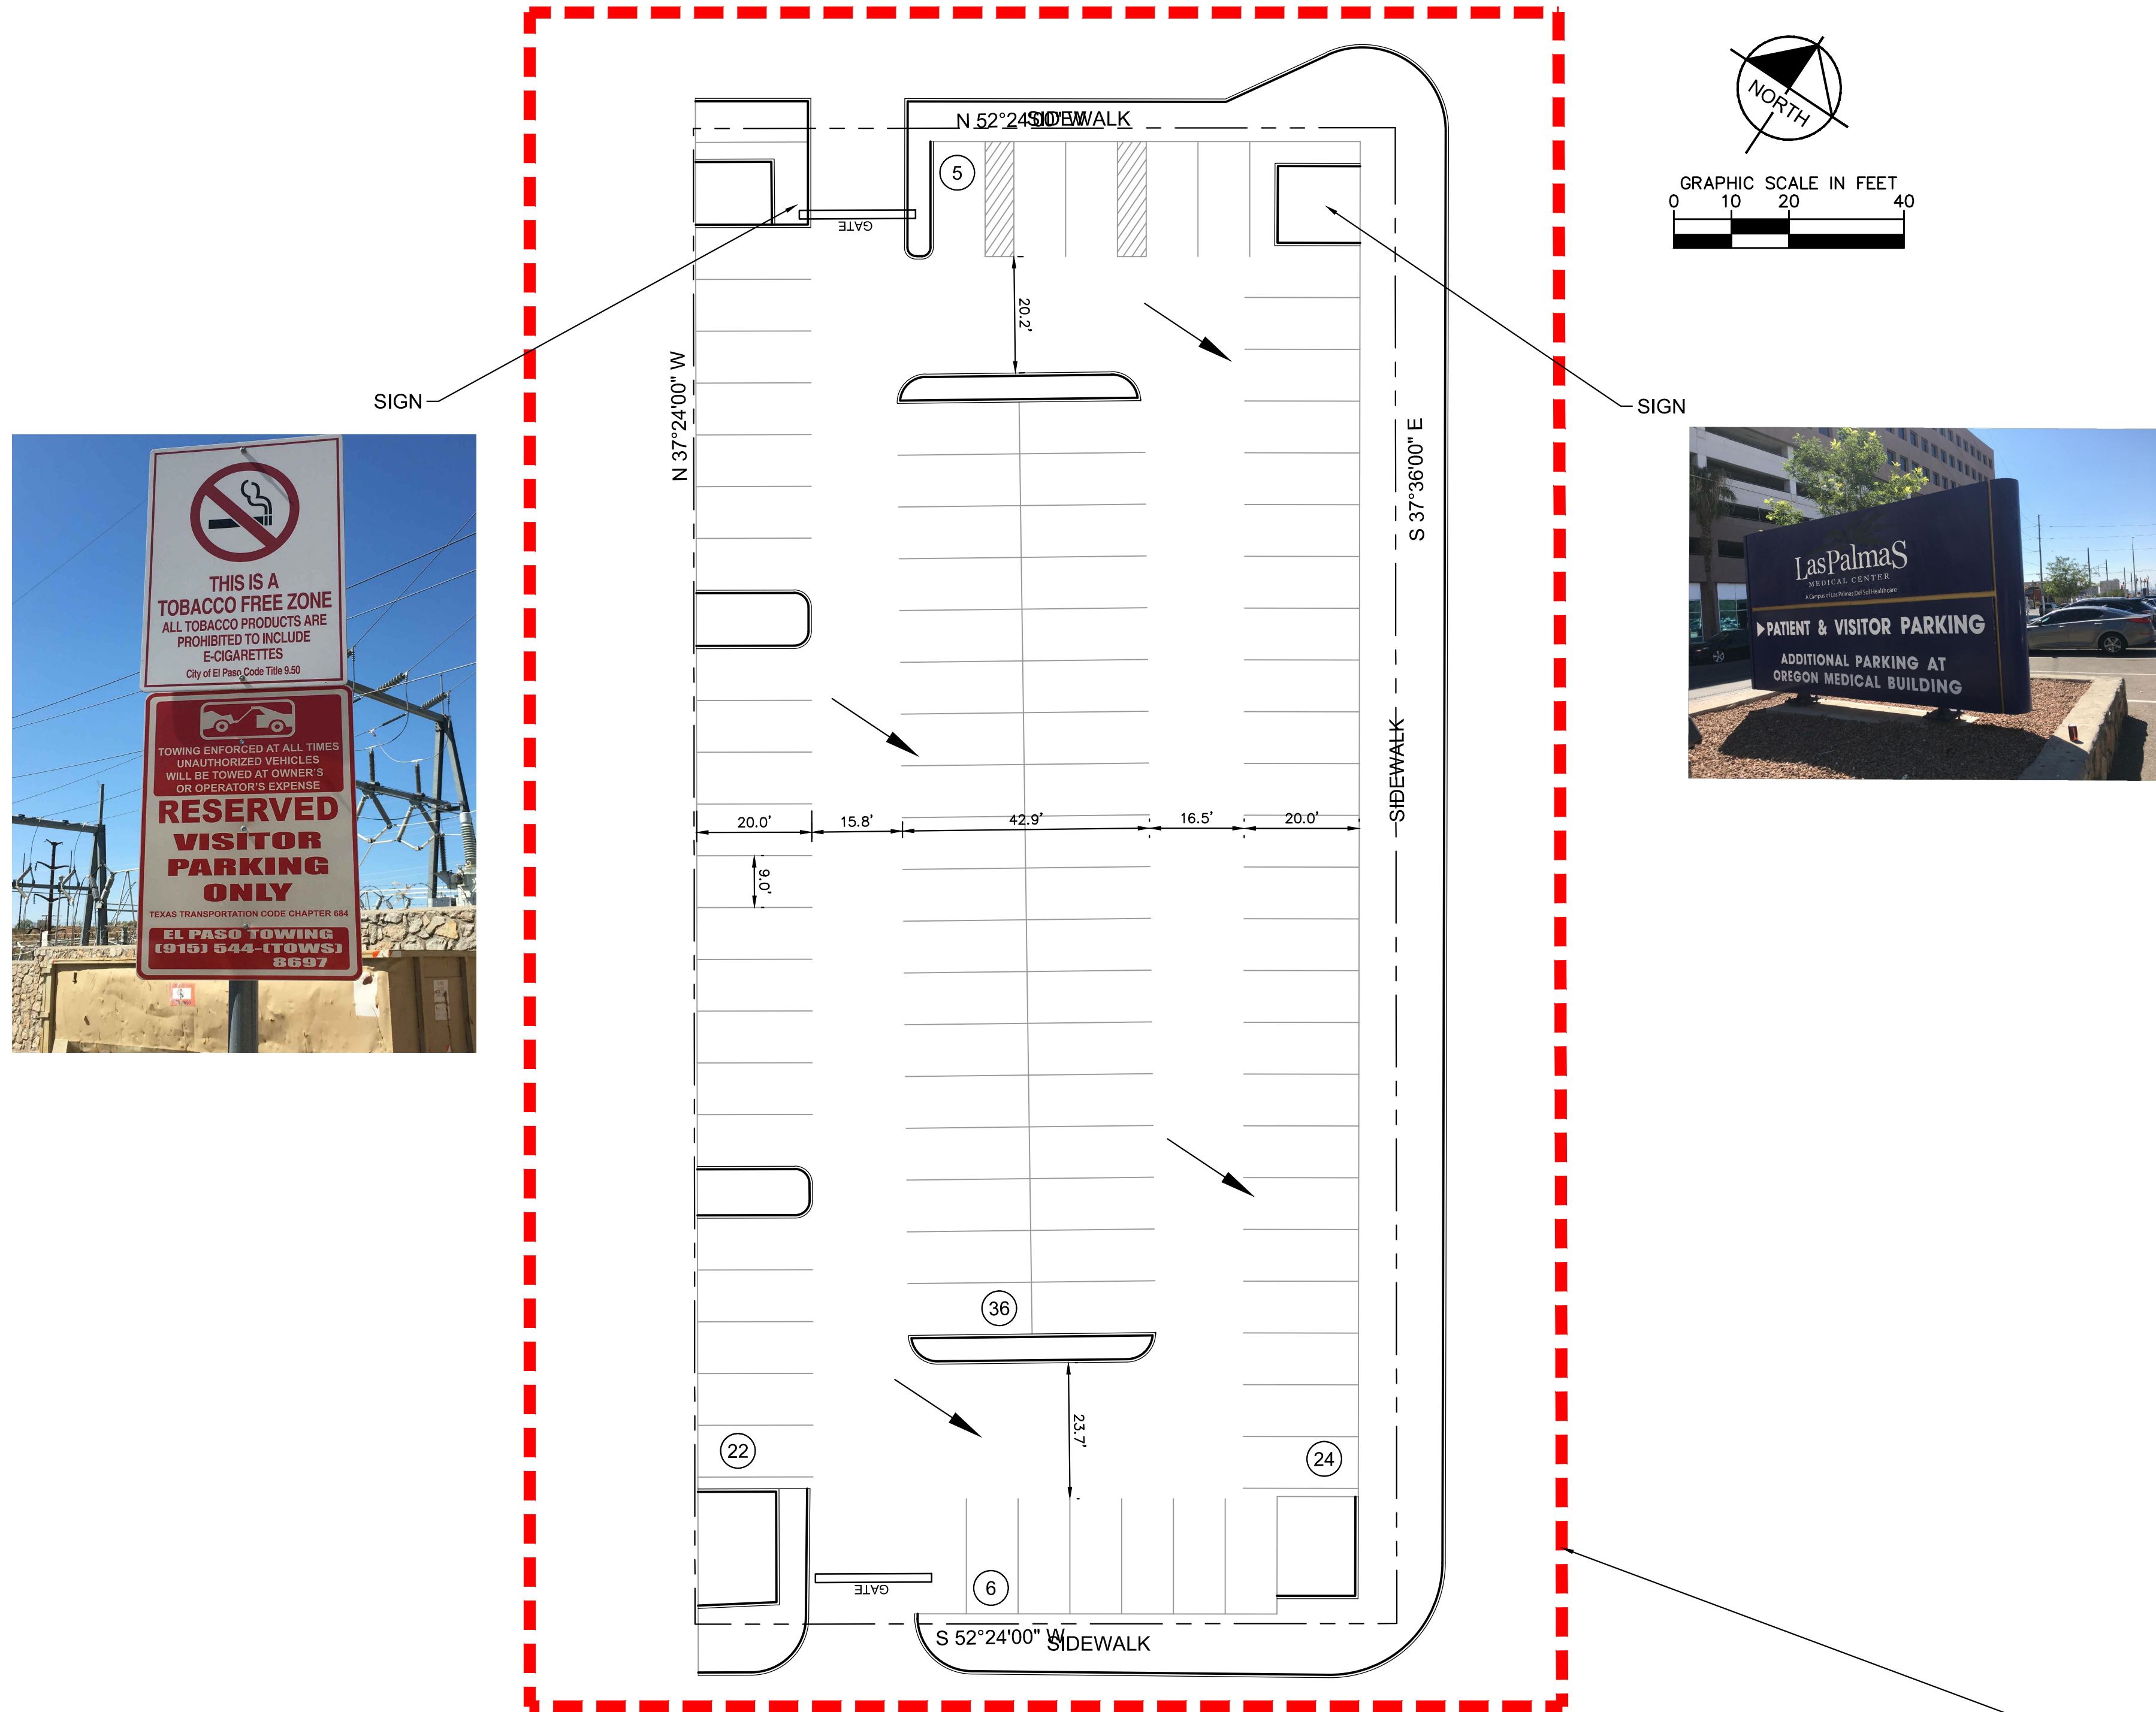

THE LAS PALMAS MEDICAL CENTER SURFACE PARKING LOT A AT N OREGON STREET AND SCHUSTER AVE, A 0.7282 ACRE PARCEL BEING LOTS 1-10, BLOCK 78, ALEXANDER ADDITION, CITY OF EL PASO, EL PASO COUNTY, TEXAS.



Existing and Proposed Parking Counts			
Parking Area		Existing Parking Counts (Spaces)	Proposed Parking Counts (Spaces)
Lot 1	EX. Randolph at Rim Surface Parking (Leased)	53	53
Lot 2	EX. El Paso at Rim Surface Lot (Leased)	124	124
Lot 3	EX. El Paso and Schuster Parking	55	55
Lot 4	EX. Surface Lot "A" Oregon at Rim	93	93
Lot 5	EX. Crosby Park Surface	92	92
Lot 6	EX. Surface Lot "B" Mesa at Rim	43	43
Lot 7	EX. LifeCare Center Parking	0	247
Building A	EX. Oregon Building Garage	255	255
Building B	EX. Hospital Garage	77	77
Building C	EX. ED ICU Parking	28	28
Total		820	1067


Parking Requirements			
Required Parking by City of El Paso May 2016 Parking Code			
Area	SF of GFA	Required (SF of GFA)	Total
Existing	440,298	1/576	764
New	96,402	1/576	167
Total			932
Bicycles Required (5%)			47


LEGEND	
	PROPERTY LINE
	EASEMENT LINE
	PEDESTRIAN PATH
	DETAILED AREA
	EXISTING BUILDING WITH PARKING GARAGES
	EXISTING BUILDING WITHIN PARKING AGREEMENT
	EXISTING SURFACE LOT
	EXISTING SURFACE LOT WITH IMPROVEMENTS

NOTE: ALL SURFACE PARKING LOTS DRAIN TO STREET


FEMA FIRM:
480214 0039B
EFFECTIVE DATE: 10/15/1982
UNSHADED ZONE C

LIGHTING SHALL COMPLY WITH CHAPTER 18.18 WHEN LOT IS RECONSTRUCTED.

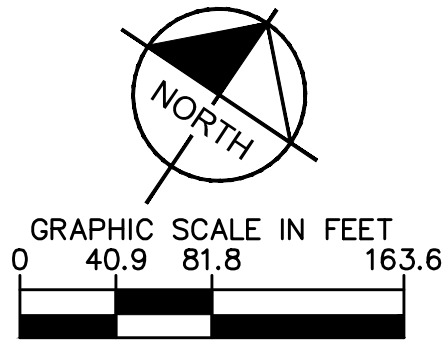

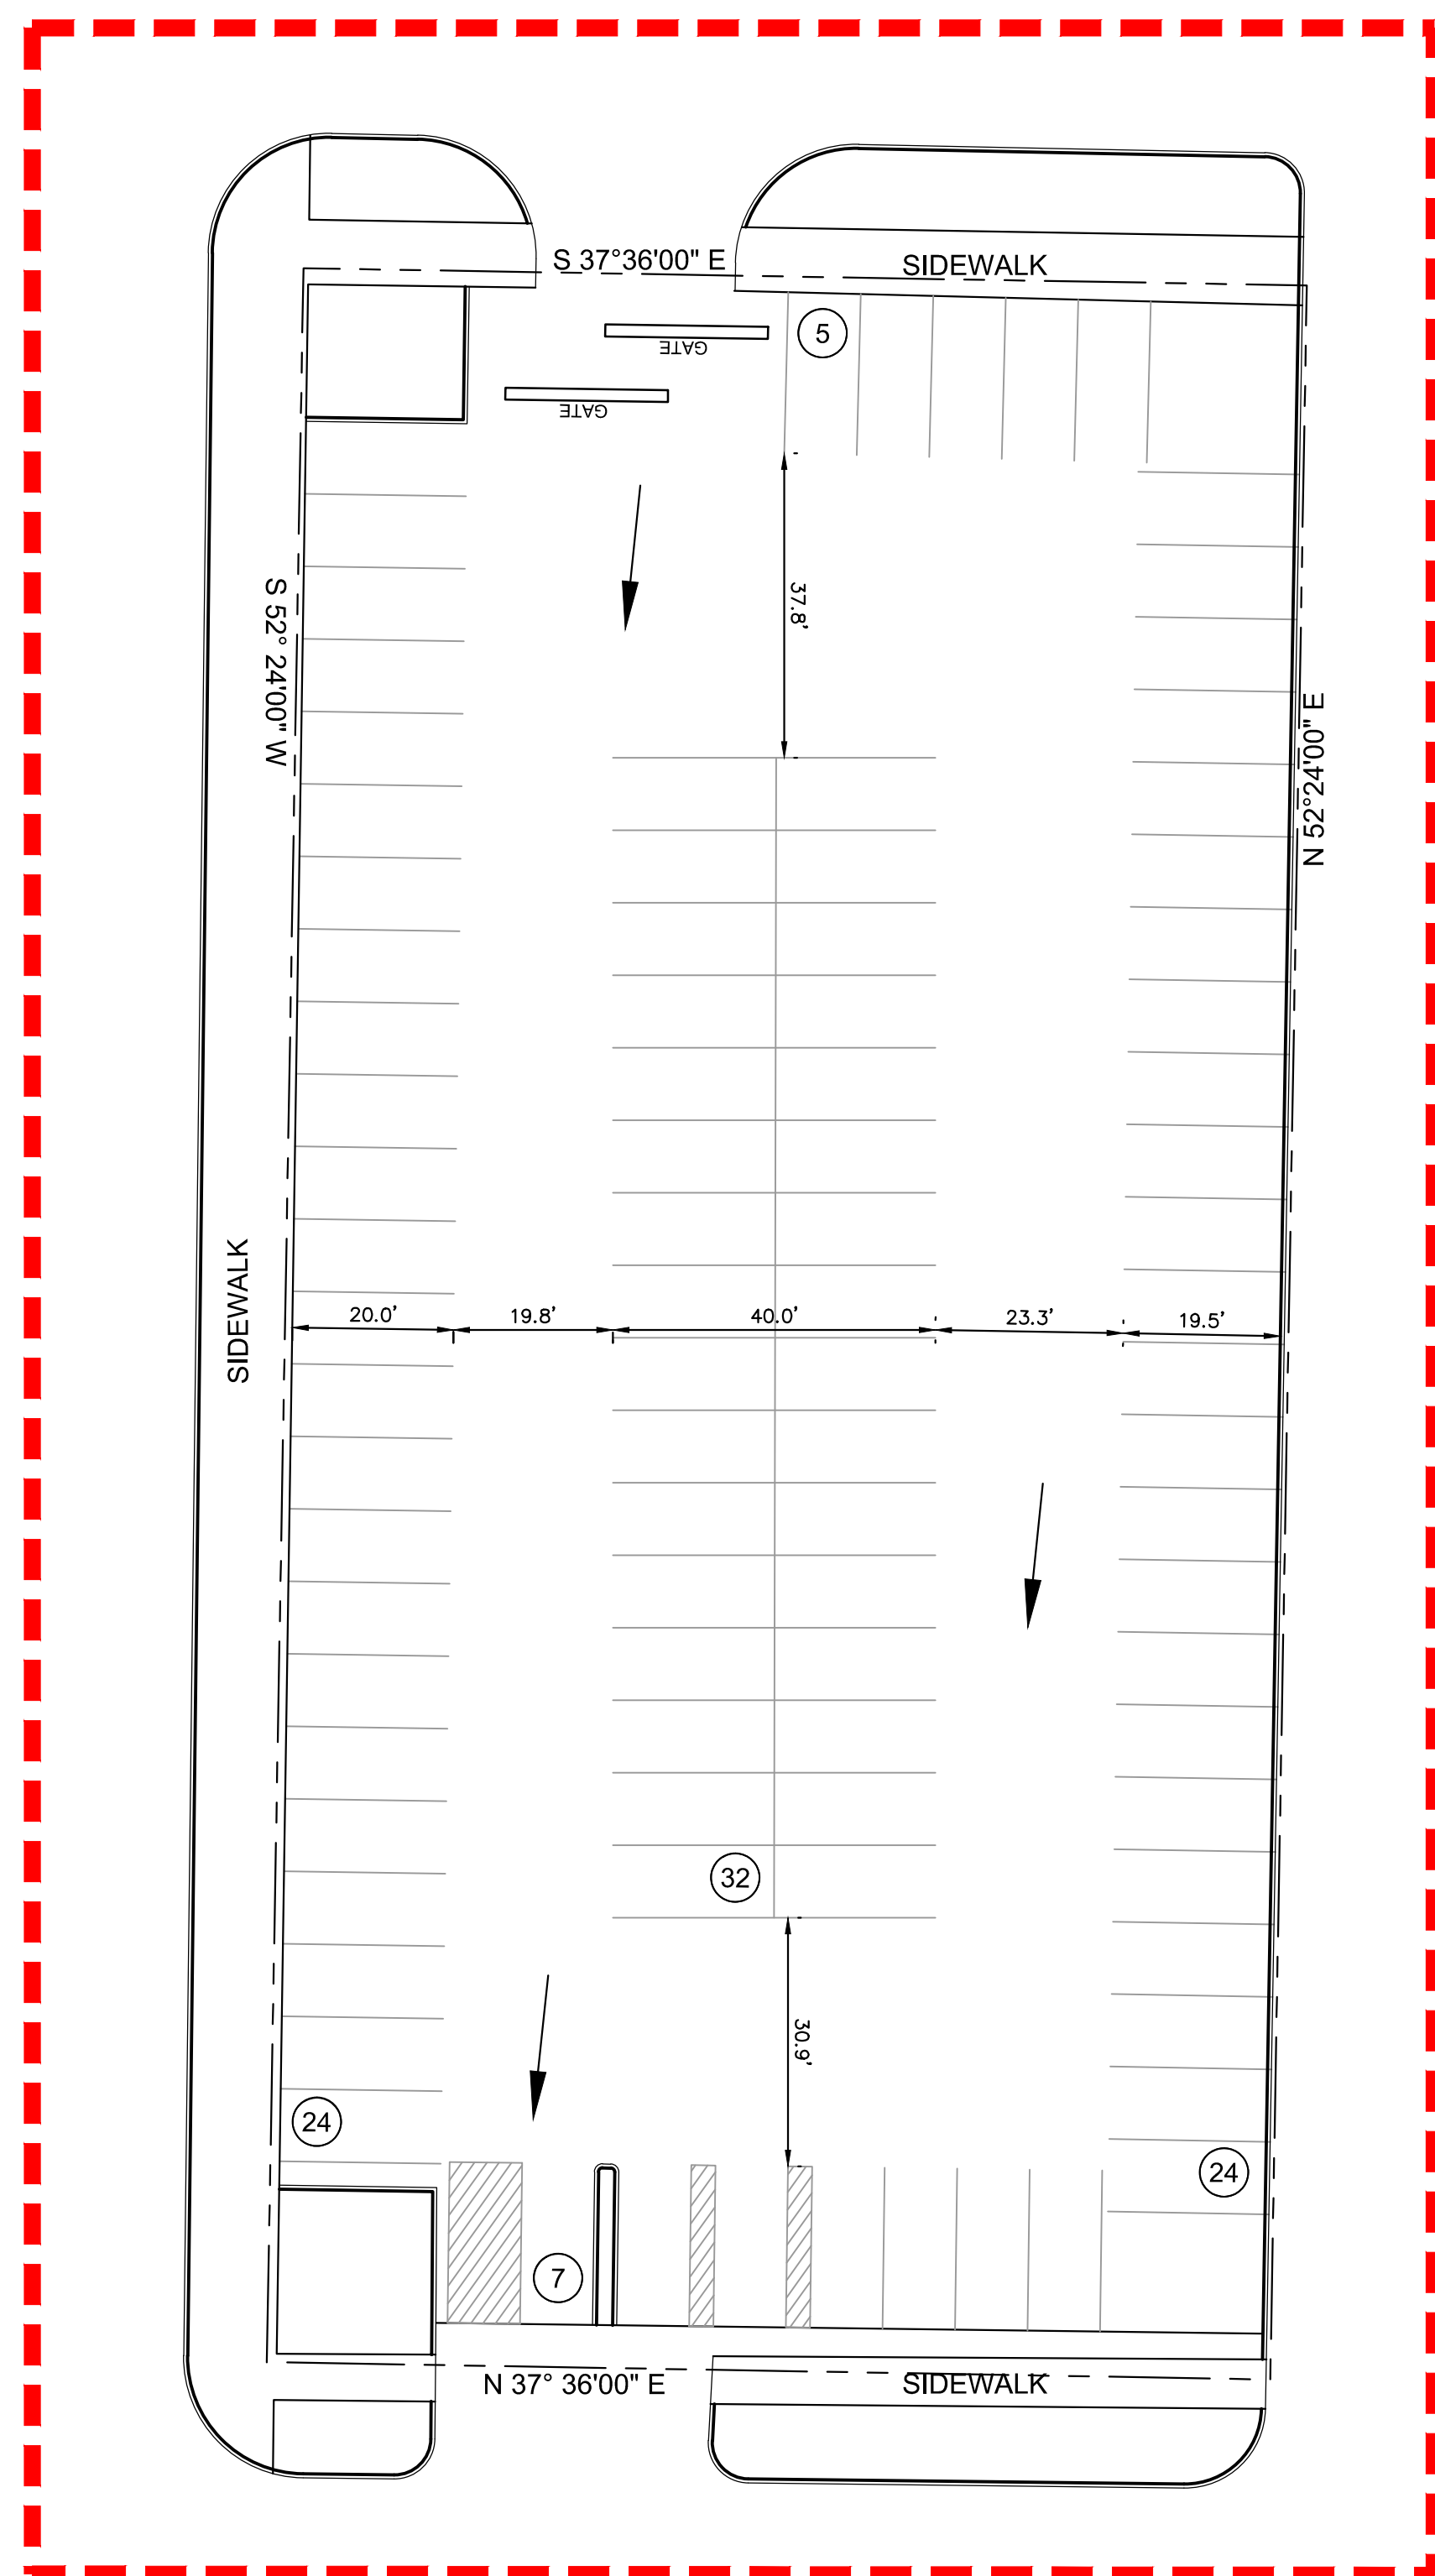




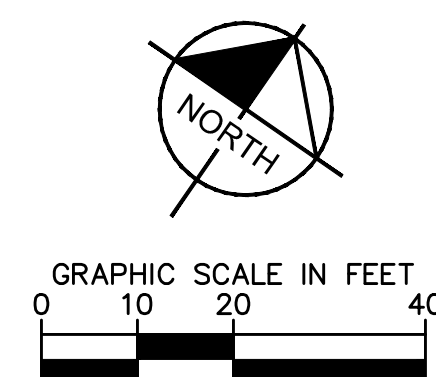




THE SHARED SURFACE PARKING LOT AT OREGON STREET AND CROSBY AVENUE, A 0.7282 ACRE PARCEL BEING LOTS 11-20, BLOCK 46, ALEXANDER ADDITION, CITY OF EL PASO, EL PASO COUNTY, TEXAS.



Existing and Proposed Parking Counts			
Parking Area		Existing Parking Counts (Spaces)	Proposed Parking Counts (Spaces)
Lot 1	EX. Randolph at Rim Surface Parking (Leased)	53	53
Lot 2	EX. El Paso at Rim Surface Lot (Leased)	124	124
Lot 3	EX. El Paso and Schuster Parking	55	55
Lot 4	EX. Surface Lot "A" Oregon at Rim	93	93
Lot 5	EX. Crosby Park Surface	92	92
Lot 6	EX. Surface Lot "B" Mesa at Rim	43	43
Lot 7	EX. LifeCare Center Parking	0	247
Building A	EX. Oregon Building Garage	255	255
Building B	EX. Hospital Garage	77	77
Building C	EX. ED ICU Parking	28	28
Total		820	1067

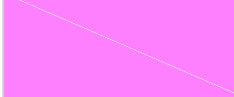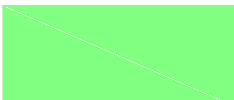
Parking Requirements			
Required Parking by City of El Paso May 2016 Parking Code			
Area	SF of GFA	Required (SF of GFA)	Total
Existing	440,298	1/576	764
New	96,402	1/576	167
Total			932
Bicycles Required (5%)			47

LEGEND	
	PROPERTY LINE
	EASEMENT LINE
	PEDESTRIAN PATH
	DETAILED AREA
	EXISTING BUILDING WITH PARKING GARAGES
	EXISTING BUILDING WITHIN PARKING AGREEMENT
	EXISTING SURFACE LOT
	EXISTING SURFACE LOT WITH IMPROVEMENTS


NOTE: ALL SURFACE PARKING LOTS DRAIN TO STREET

FEMA FIRM:
480214 0039B
EFFECTIVE DATE: 10/15/1982
UNSHADED ZONE C

LIGHTING SHALL COMPLY WITH
CHAPTER 18.18 WHEN LOT IS
RECONSTRUCTED.

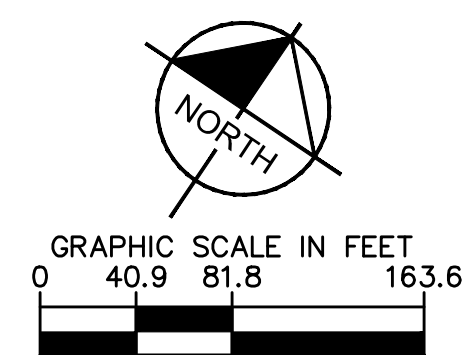

KEYMAP

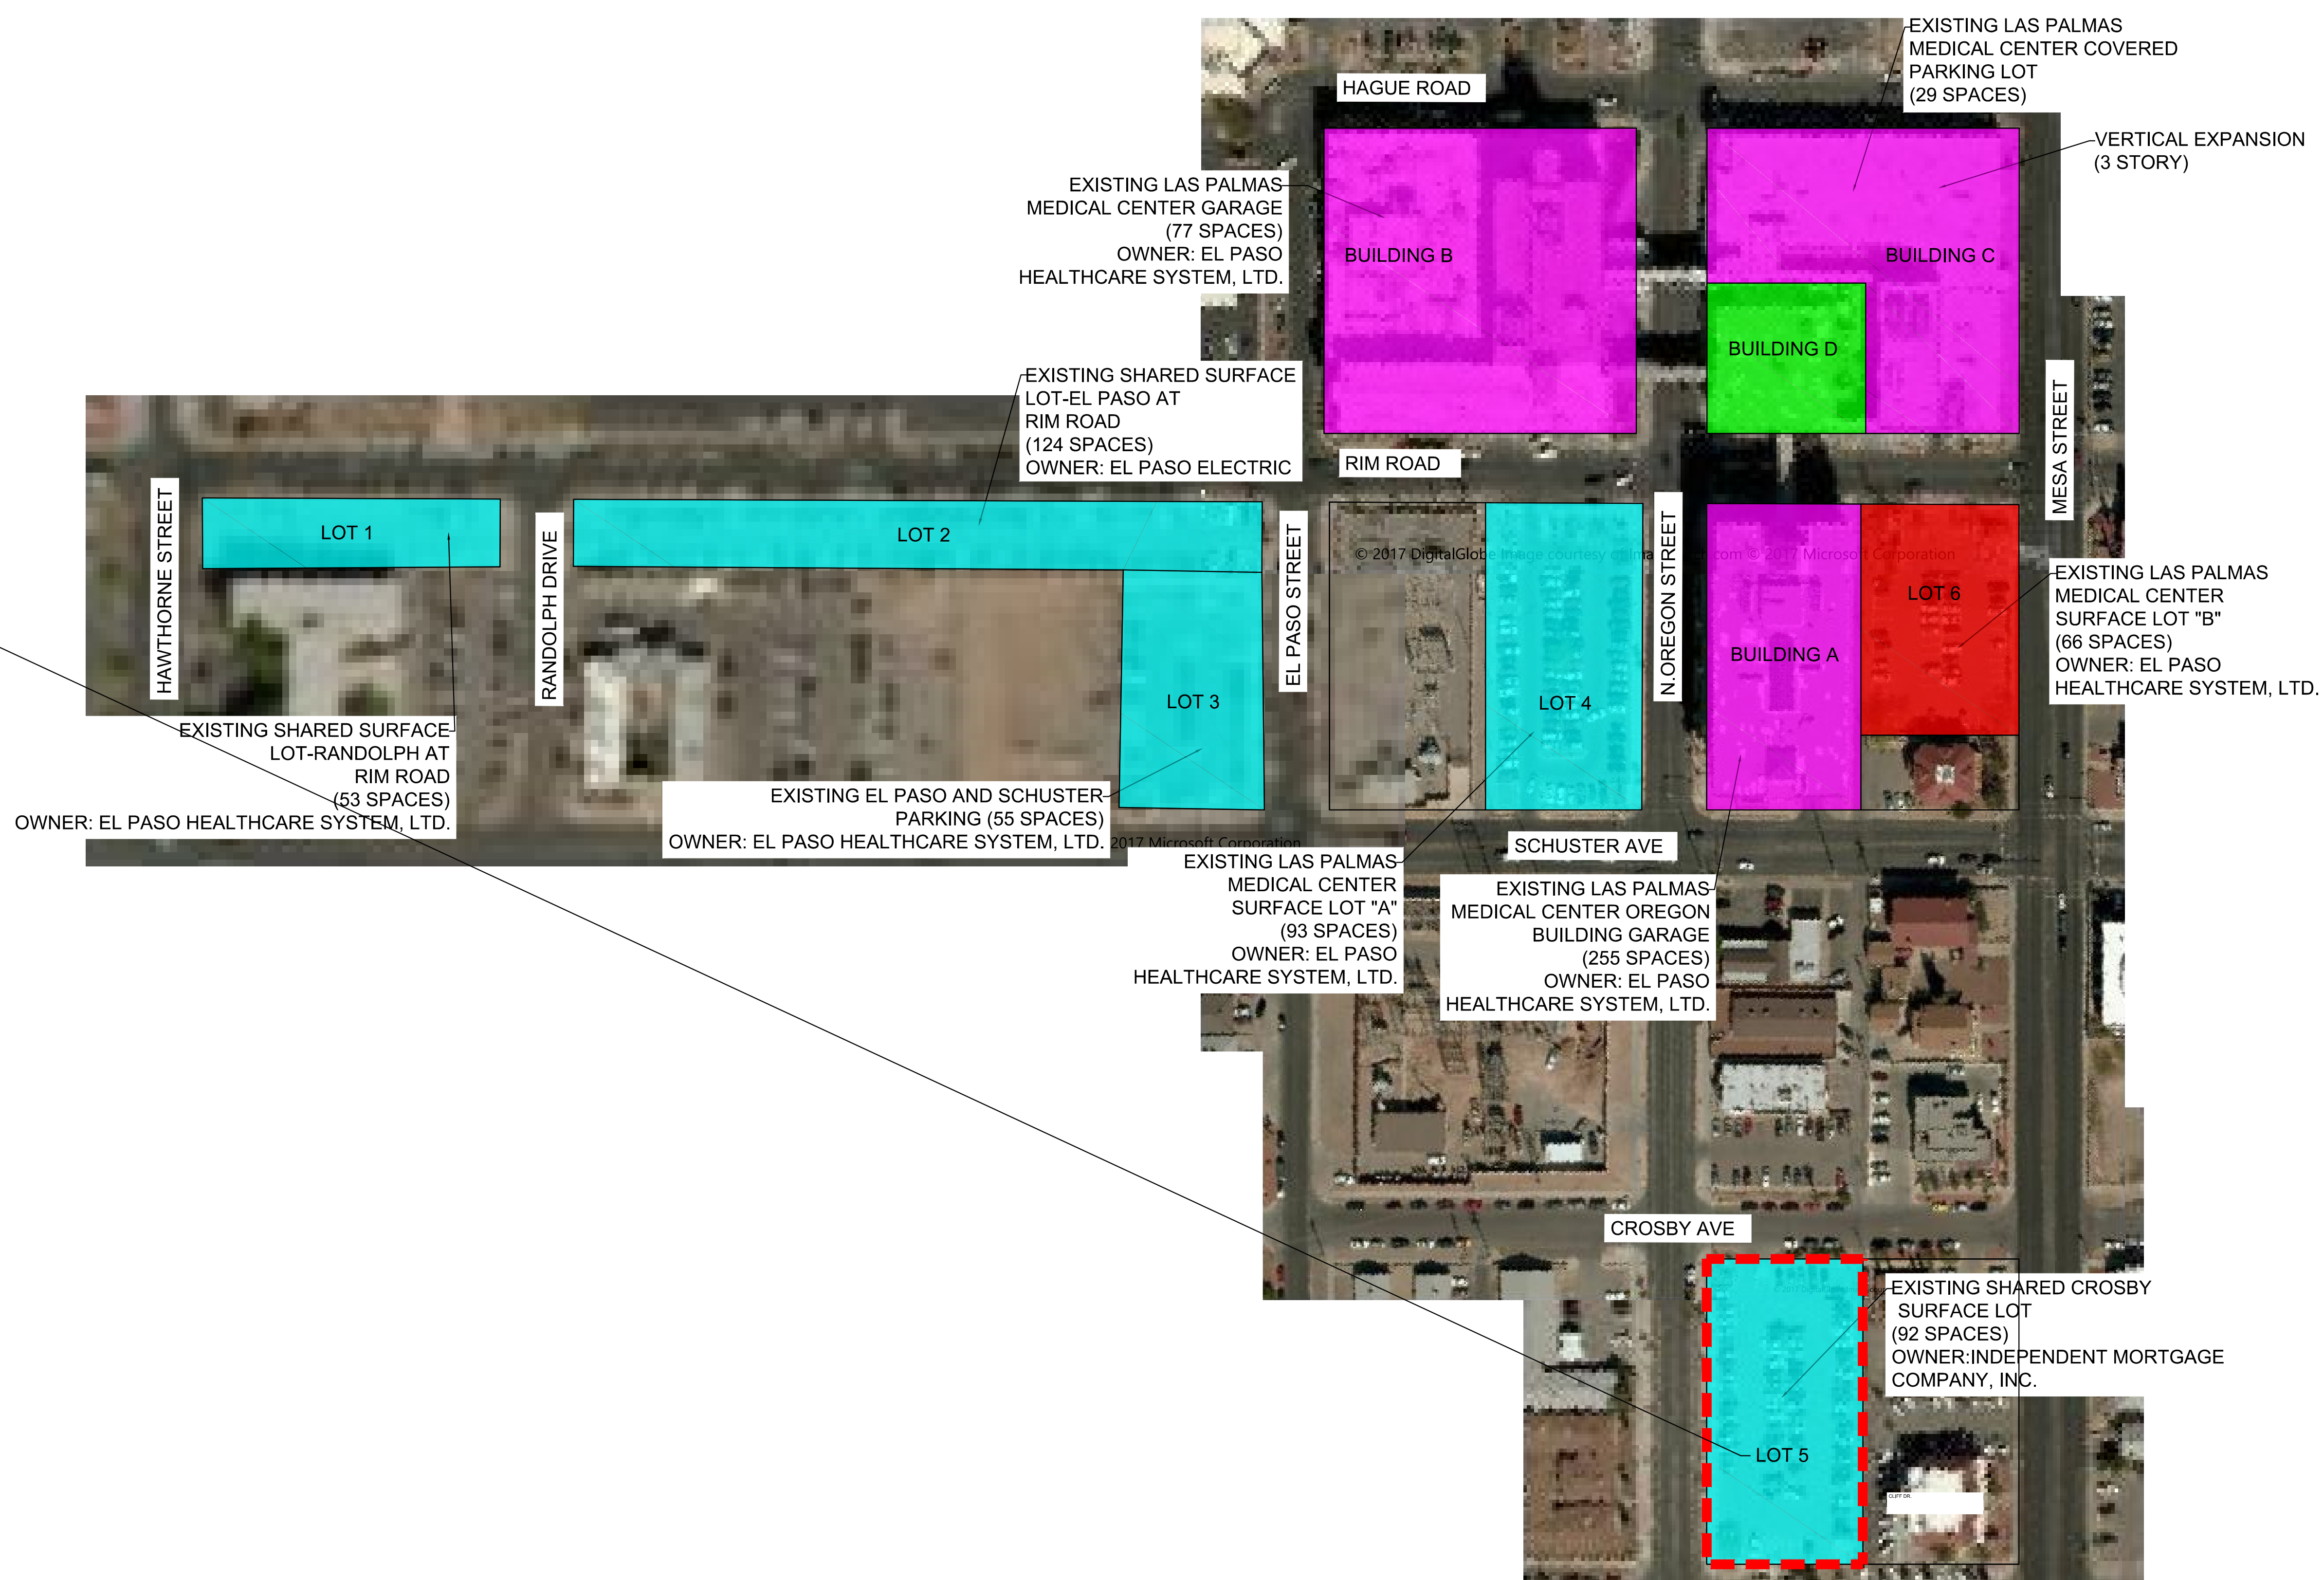

[illegible]

KS PROJECT NUMBER
20468.000
 CA PROJECT NUMBER
993070003
 DATE
05/10/2017
 ISSUE

SHEET TITLE

LIFE CARE CENTER
DETAILED SITE PLAN


DSP 6









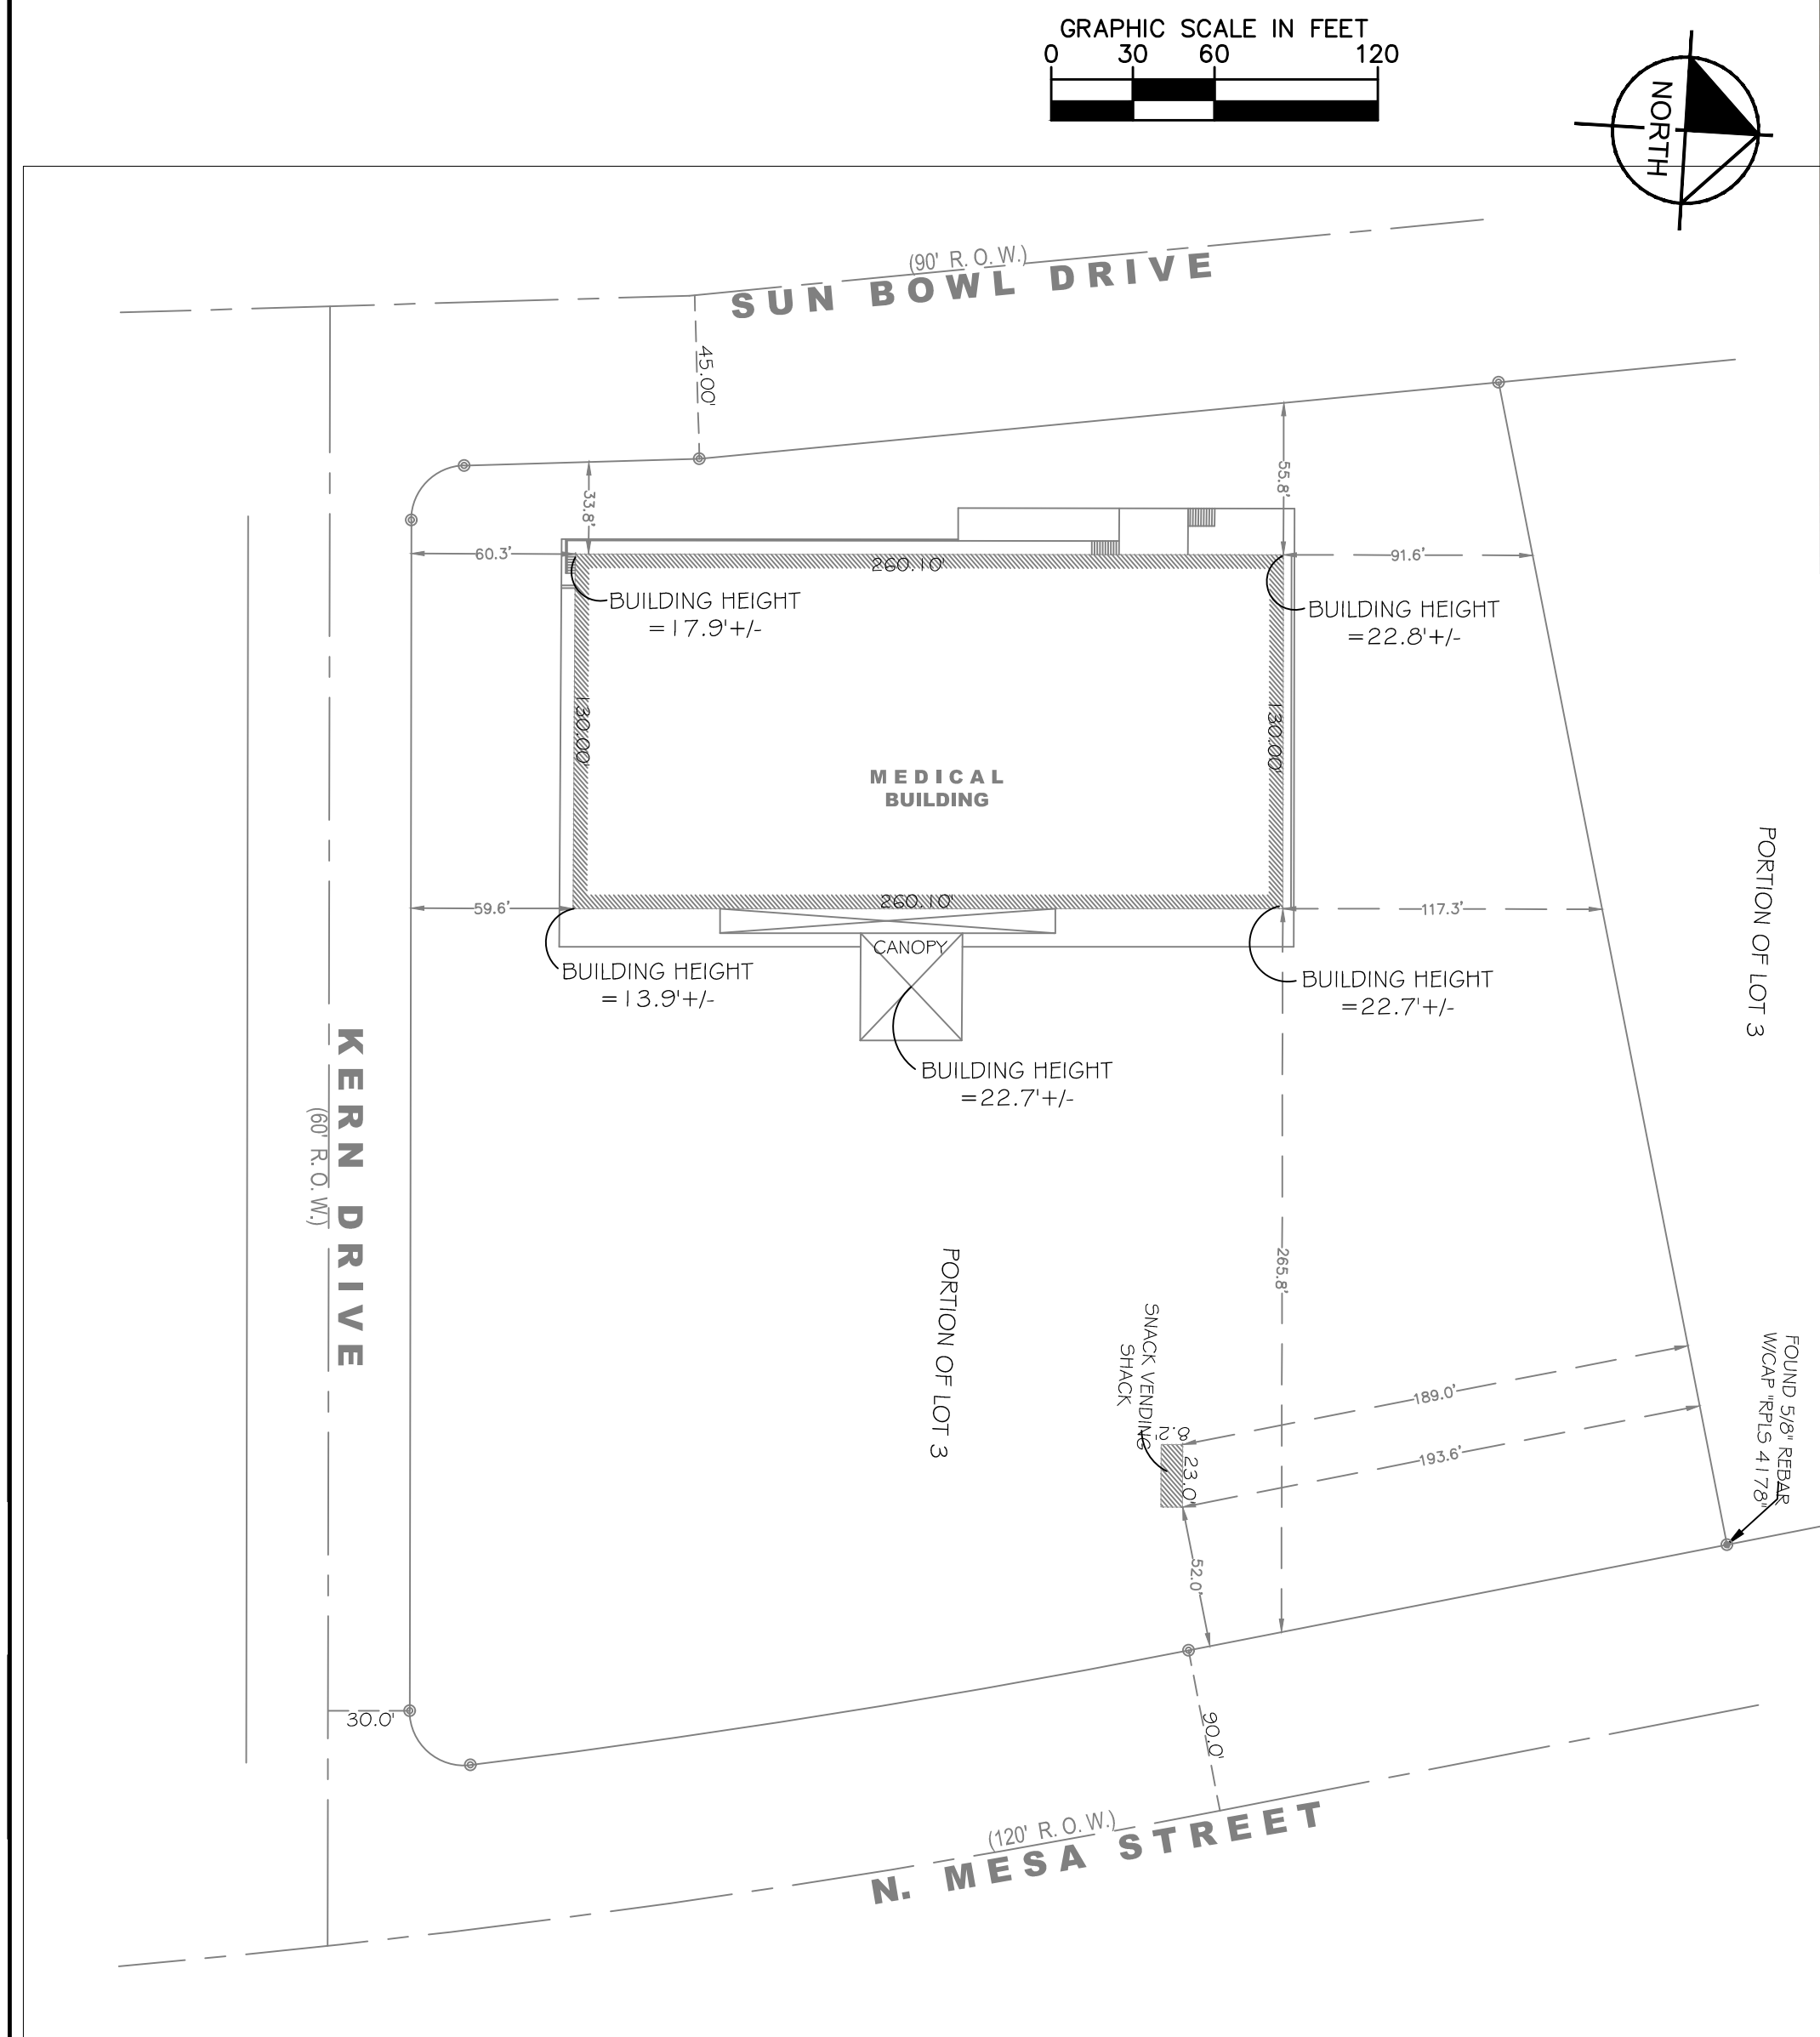

TOTAL PARKING REQUIRED FOR LIFECARE CENTER AND DOGGOS TACOS: 61 PARKING SPACES

TOTAL PARKING SPACES ON SITE: 336 PARKING SPACES

TOTAL PARKING FOR LAS PALMAS CAMPUS: 275 PARKING SPACES



LEGEND

- | | |
|---|---|
|  | PROPERTY LINE |
|  | EASEMENT LINE |
|  | PEDESTRIAN PATH |
|  | DETAILED AREA |
|  | EXISTING BUILDING WITH
PARKING GARAGES |
|  | EXISTING BUILDING WITHIN
PARKING AGREEMENT |
|  | EXISTING SURFACE
LOT |
|  | EXISTING SURFACE LOT
WITH IMPROVEMENTS |

NOTE: ALL SURFACE PARKING LOTS DRAIN TO STREET



FEMA FIRM:
480214 0039B
EFFECTIVE DATE: 10/15/1982
UNSHADED ZONE C

LIGHTING SHALL COMPLY WITH CHAPTER 18.18 WHEN LOT IS RECONSTRUCTED.

Existing and Proposed Parking Counts			Existing Parking Counts (Spaces)	Proposed Parking Counts (Spaces)
Parking Area				
Lot 1	EX. Randolph at Rim Surface Parking (Leased)		53	53
Lot 2	EX. El Paso at Rim Surface Lot (Leased)		124	124
Lot 3	EX. El Paso and Schuster Parking		55	55
Lot 4	EX. Surface Lot "A" Oregon at Rim		93	93
Lot 5	EX. Crosby Park Surface		92	92
Lot 6	EX. Surface Lot "B" Mesa at Rim		43	43
Lot 7	EX. LifeCare Center Parking	0	247	247
Building A	EX. Oregon Building Garage		255	255
Building B	EX. Hospital Garage		77	77
Building C	ED ICU Parking		28	28
Total			820	1067

Parking Requirements			
Required Parking by City of El Paso May 2016 Parking Code			
Area	SF of GFA	Required (SF of GFA)	Total
Existing	440,298	1/576	764
New	96,402	1/576	167
		Total	932
Bicycles Required (5%)			47

THE PROPOSED SHARED PARKING LOT AT NORTH MESA STREET AND KERN DRIVE, A 4.6617 ACRE PARCEL BEING A PORTION OF LOT 1, UNIVERSITY CENTER, 3333 NORTH MESA STREET, CITY OF EL PASO, EL PASO COUNTY, TEXAS.

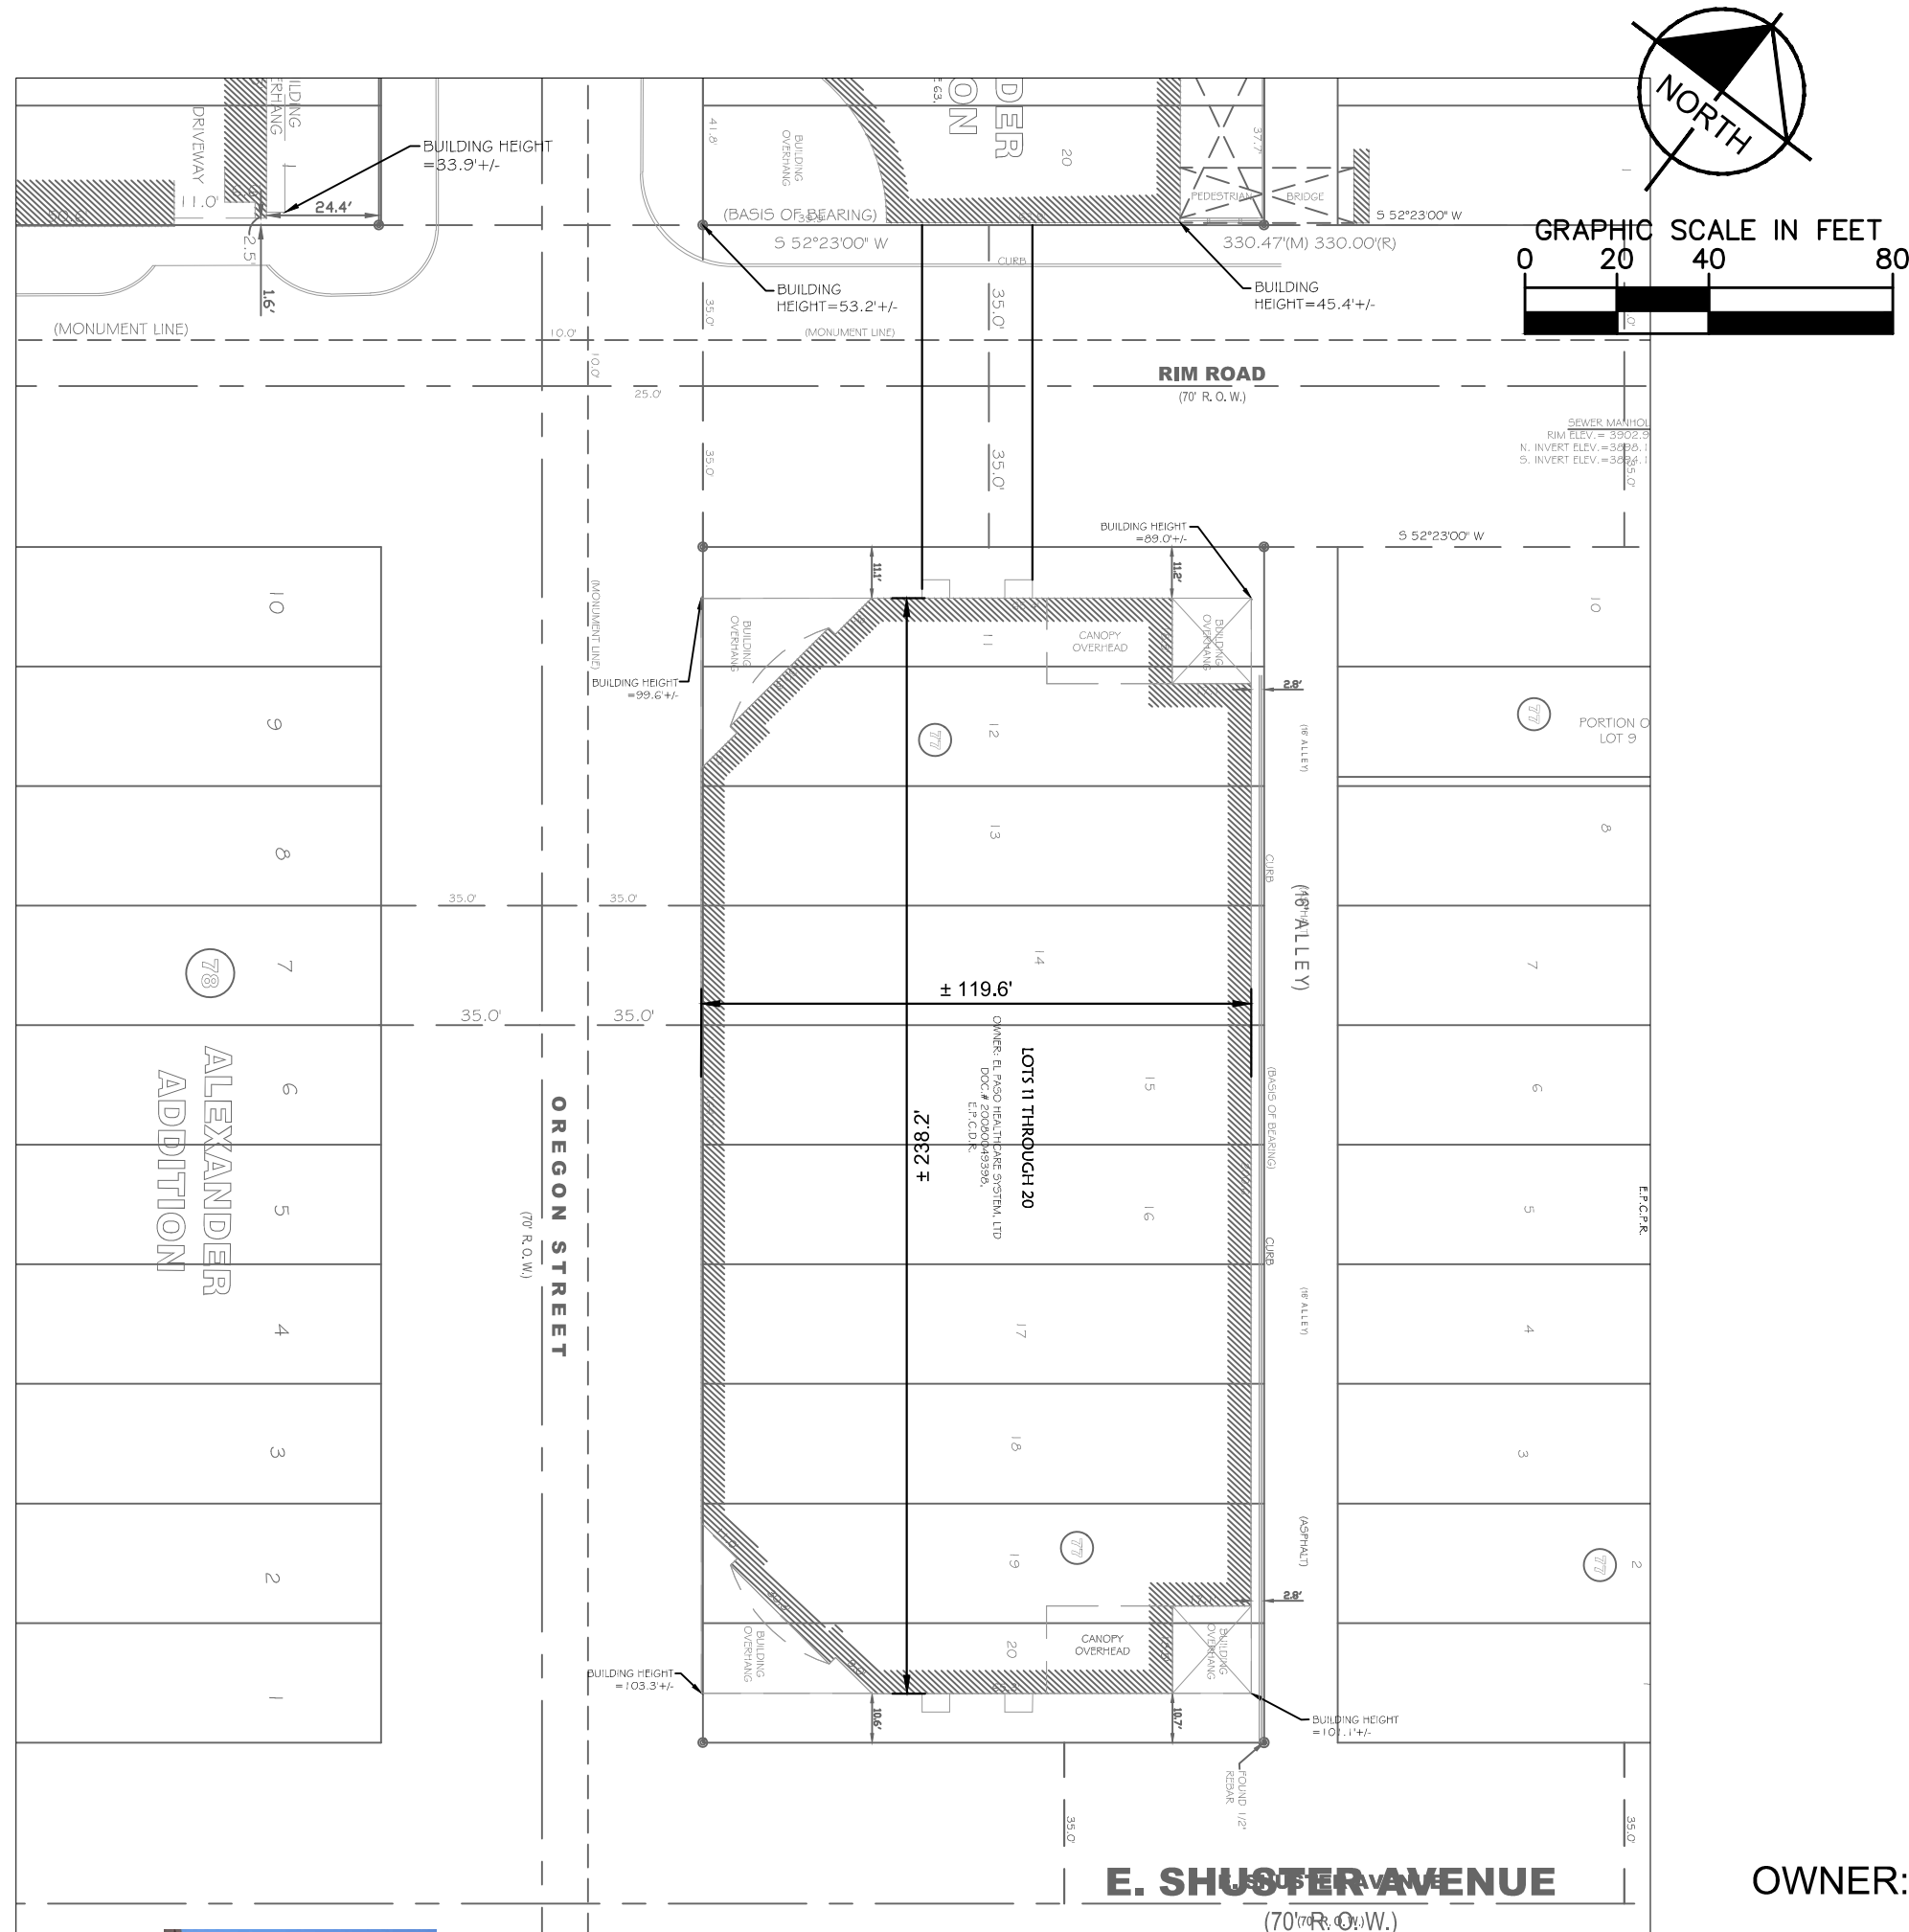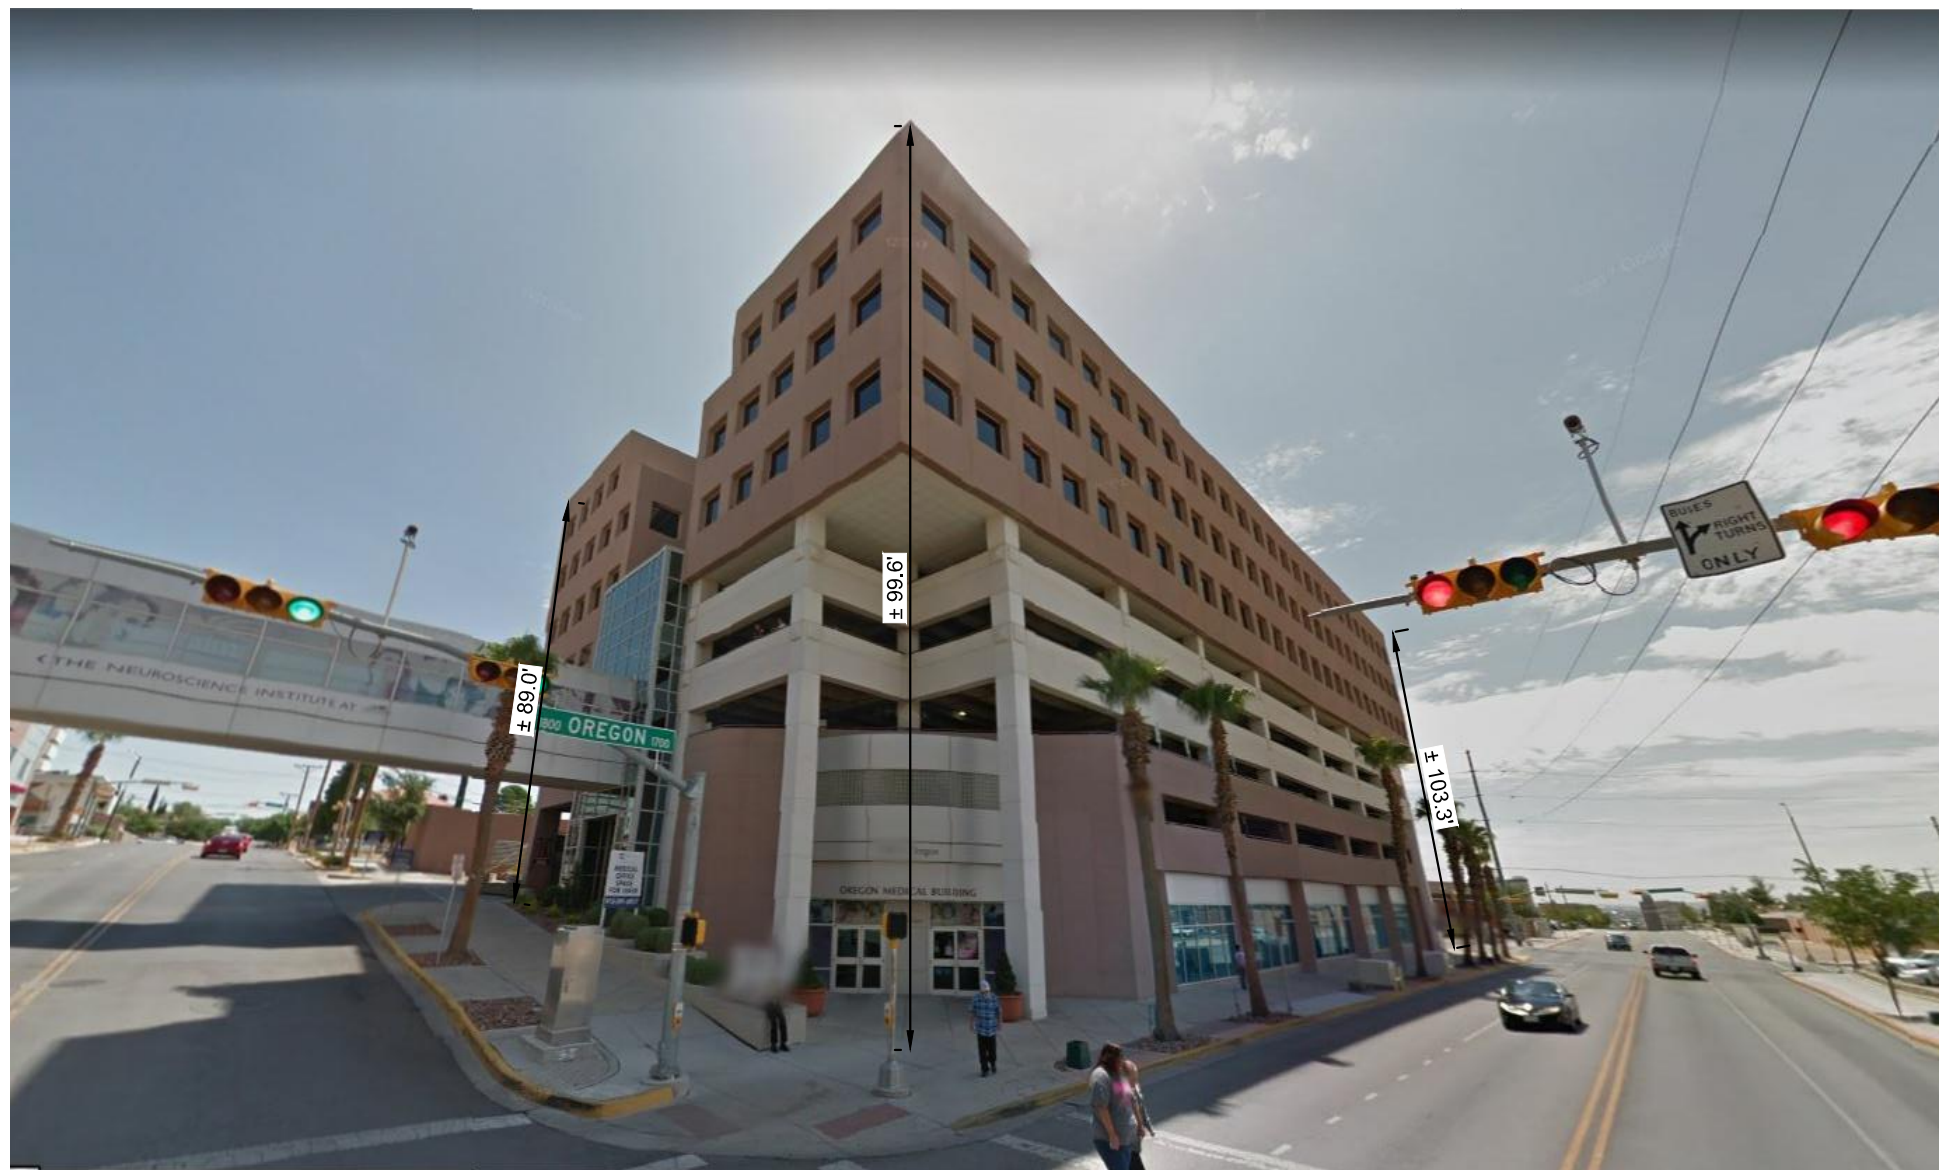

SIGN



EXISTING LAW PALMAS MEDICAL CENTER OREGON BUILDING PARKING GARAGE SIGN LAYOUT



SIGN



EXISTING LAW PALMAS MEDICAL CENTER OREGON BUILDING PARKING GARAGE PARKING LAYOUT

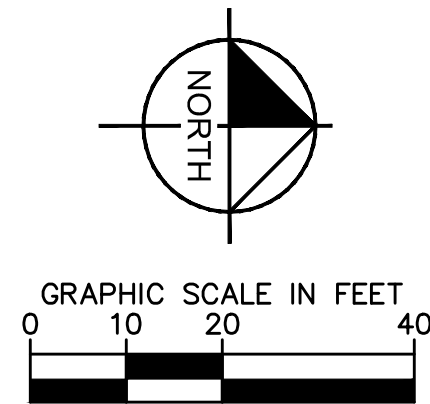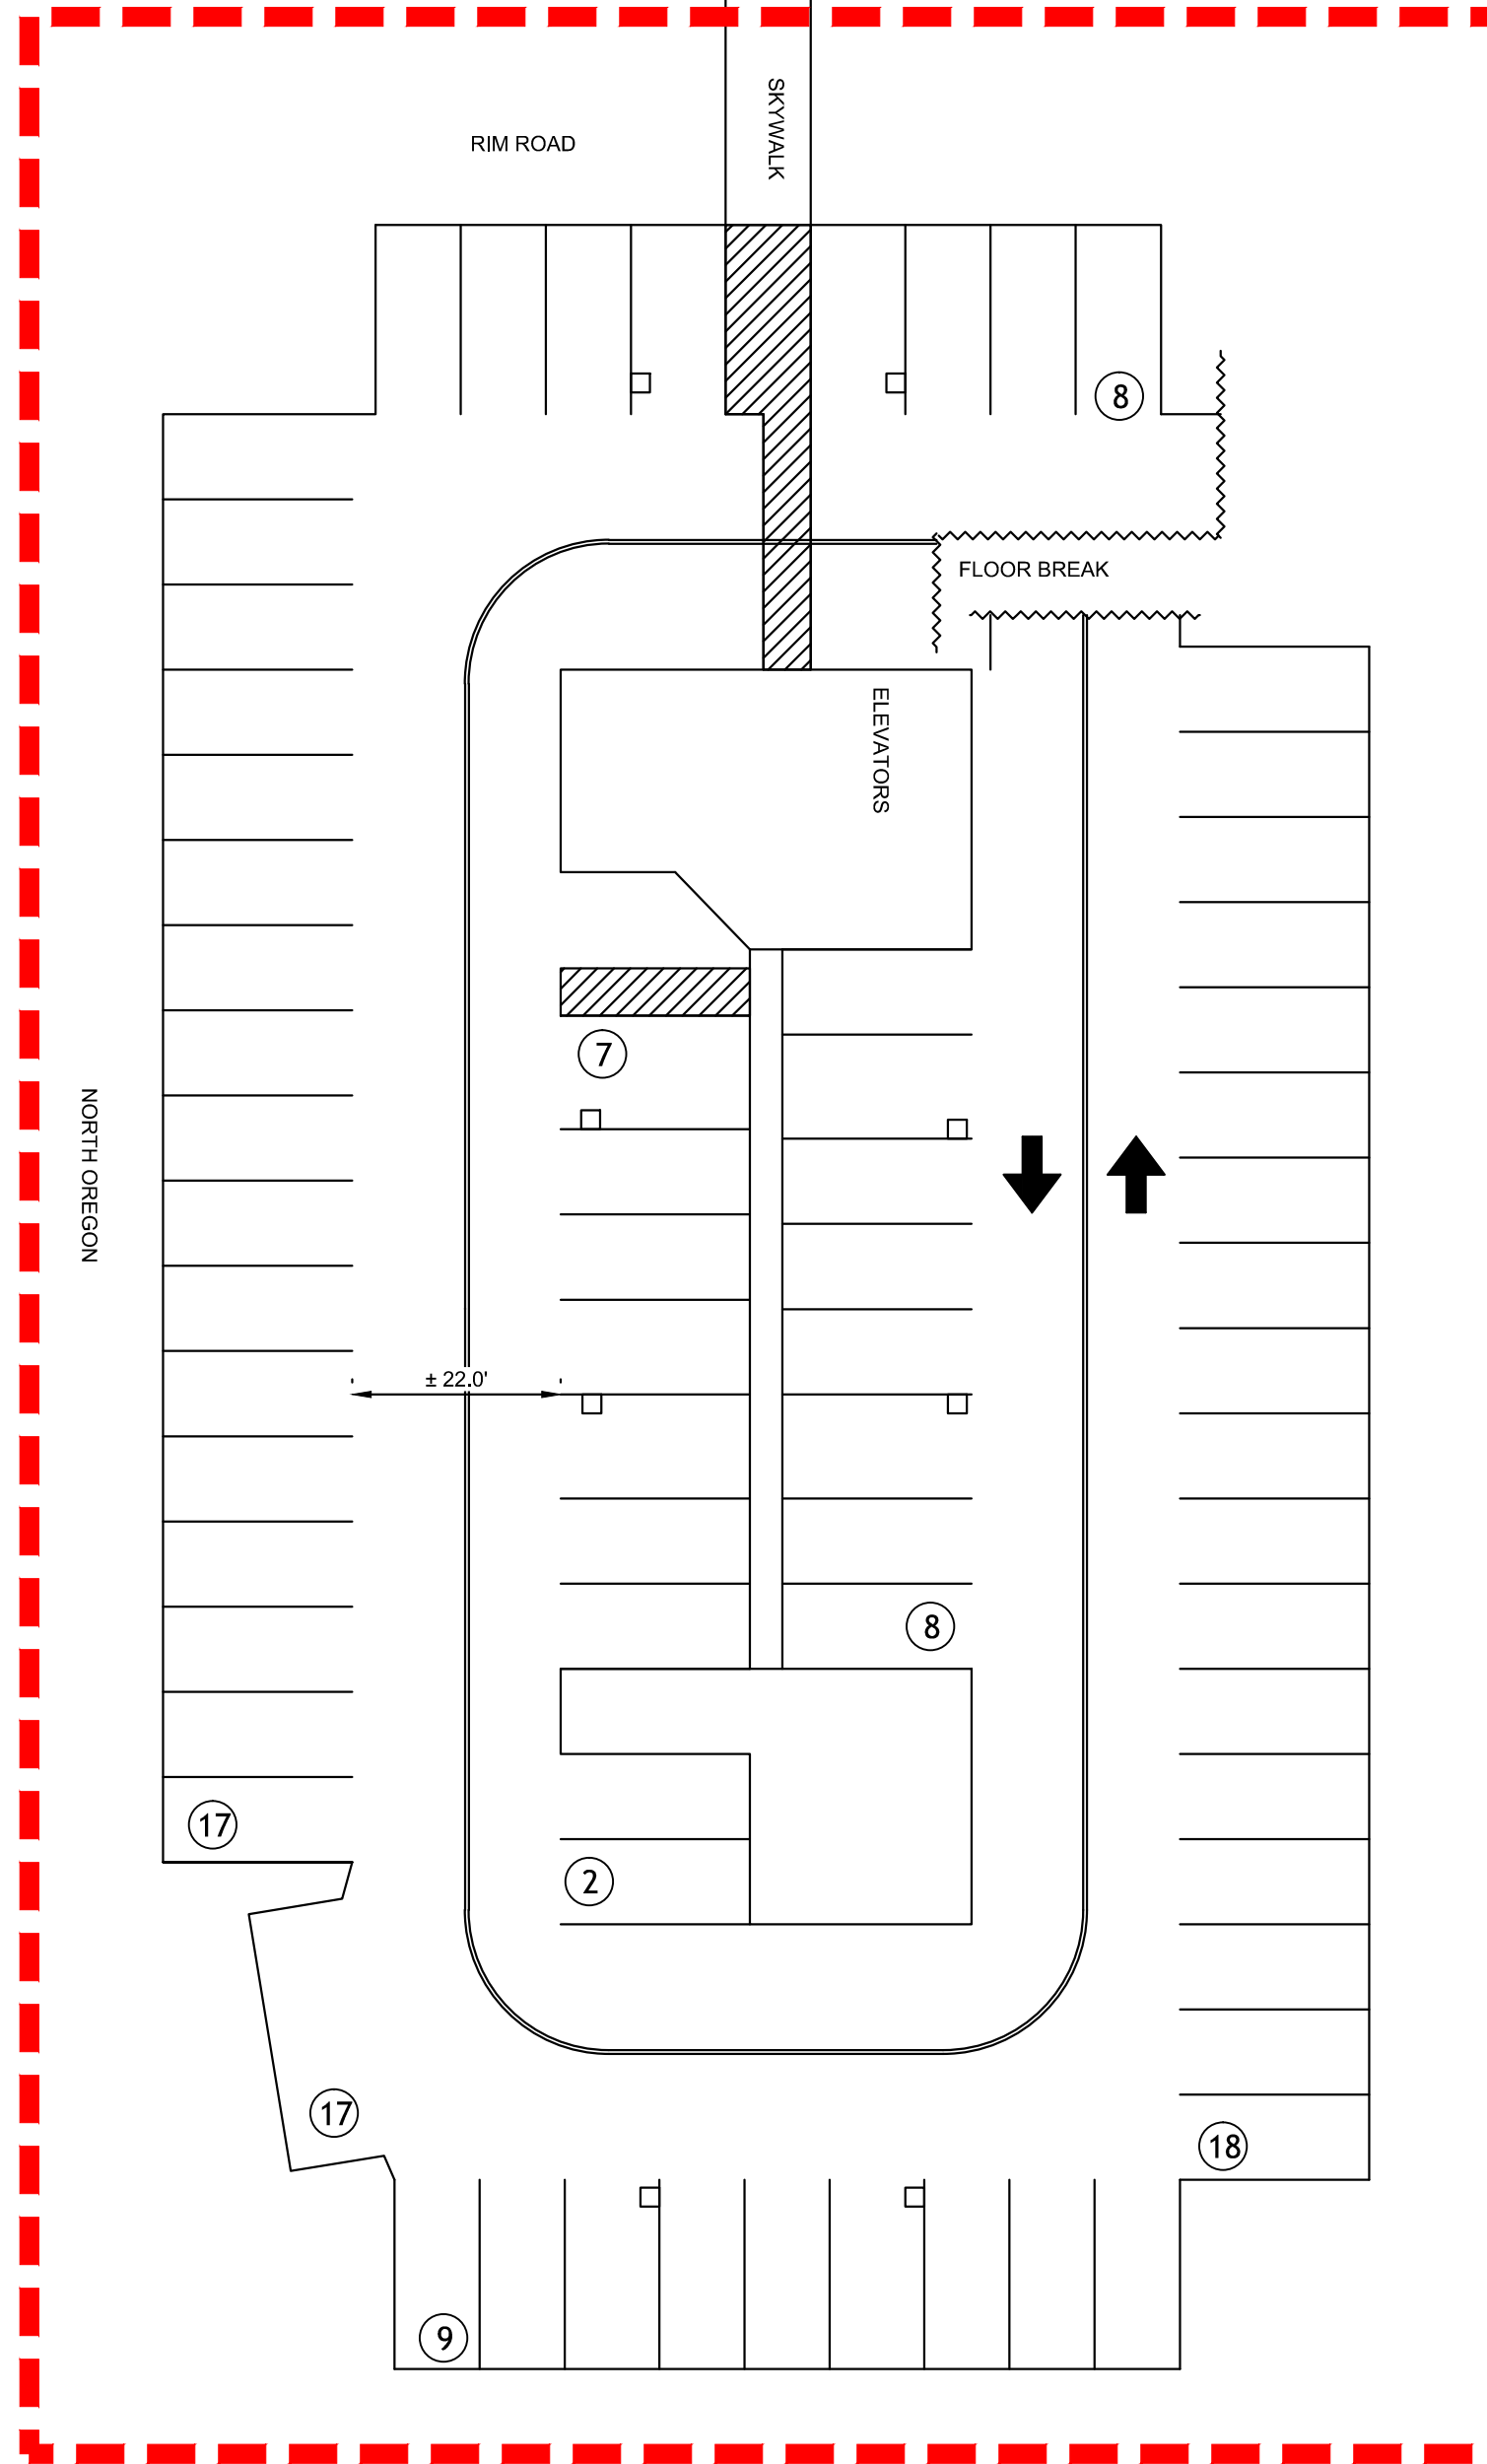

Existing and Proposed Parking Counts		
Parking Area	Existing Parking Counts (Spaces)	Proposed Parking Counts (Spaces)
Lot 1	EX. Randolph at Rim Surface Parking (Leased)	53
Lot 2	EX. El Paso at Rim Surface Lot (Leased)	124
Lot 3	EX. El Paso and Schuster Parking	55
Lot 4	EX. Surface Lot "A" Oregon at Rim	93
Lot 5	EX. Crosby Park Surface	92
Lot 6	EX. Surface Lot "B" Mesa at Rim	43
Lot 7	EX. LifeCare Center Parking	0
Building A	EX. Oregon Building Garage	255
Building B	EX. Hospital Garage	77
Building C	EX. ED ICU Parking	28
Total		820

Parking Requirements		
Area	SF of GFA	Required (SF of GFA)
Existing	440,298	1/576
New	96,402	1/576
Total		932
Bicycles Required (5%)		47


LEGEND	
	PROPERTY LINE
	EASEMENT LINE
	PEDESTRIAN PATH
	DETAILED AREA
	EXISTING BUILDING WITH PARKING GARAGES
	EXISTING BUILDING WITHIN PARKING AGREEMENT
	EXISTING SURFACE LOT
	EXISTING SURFACE LOT WITH IMPROVEMENTS

NOTE: STORM SYSTEM IS INTERNALLY COLLECTED AND CONNECTS TO PUBLIC STORM SYSTEM

LAS PALMAS MEDICAL CENTER, A 0.7282 ACRE PARCEL BEING LOTS 11-20, BLOCK 77, ALEXANDER ADDITION, 1700 NORTH OREGON STREET, CITY OF EL PASO, EL PASO COUNTY, TEXAS.

FEMA FIRM: 480214 0039B
EFFECTIVE DATE: 10/15/1982
UNSHADED ZONE X

KEYMAP

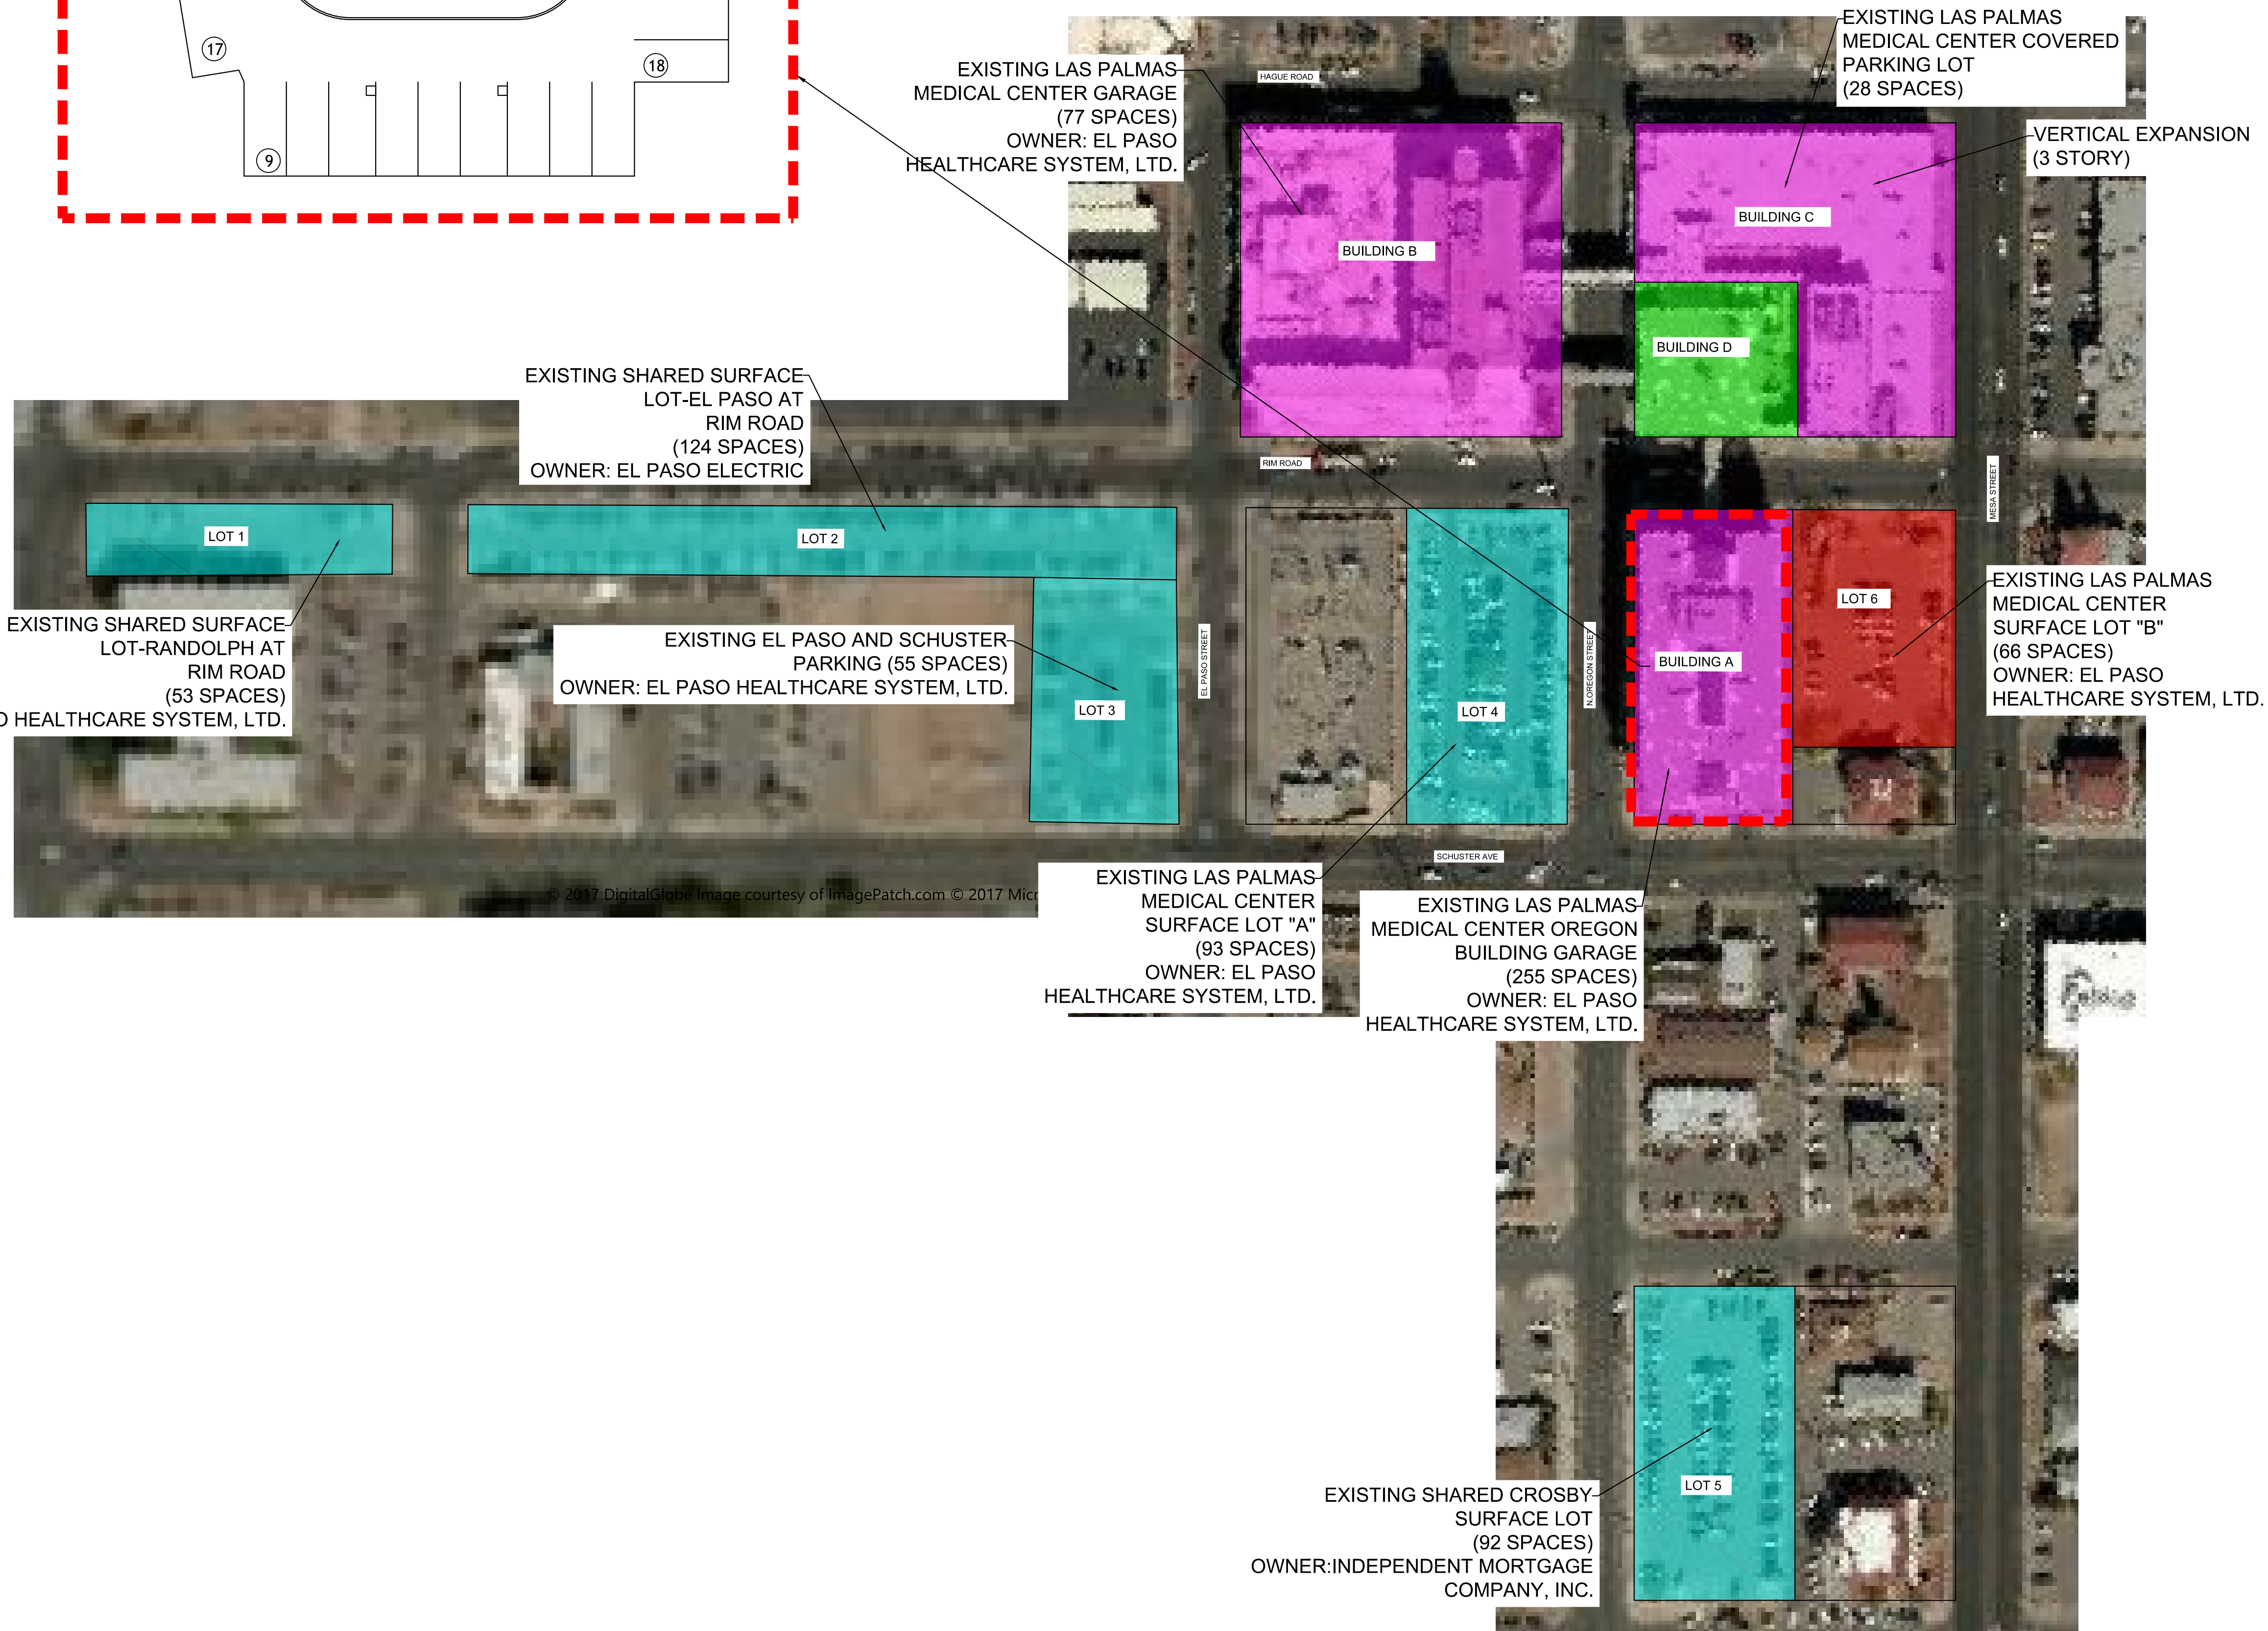

HKS

OWNER
HOSPITAL CORPORATION OF AMERICA (HCA)
ONE PARK PLAZA
NASHVILLE, TN 37203

FACILITY

LAS PALMAS MEDICAL CENTER
1801 N OREGON ST
EL PASO, TX 79902

ARCHITECT

HKS ARCHITECTS, INC.
350 N SAINT PAUL ST, SUITE 100
DALLAS, TX 75201-4240

INTERIOR DESIGNER

HKS ARCHITECTS, INC.
350 N SAINT PAUL ST, SUITE 100
DALLAS, TX 75201-4240

CIVIL ENGINEER

KIMLEY-HORN
11700 KATY FREEWAY, SUITE 800
HOUSTON, TX 77079

STRUCTURAL ENGINEER

STANLEY D. LINDSEY AND ASSOCIATES, LTD.
750 OLD HICKORY BLVD, BUILDING 1, SUITE 171
BRENTWOOD, TN 37027


MEP ENGINEER

WSP + CCOR
3625 NORTH HALL STREET SUITE 1300
DALLAS, TX 75219

LANDSCAPE

KIMLEY-HORN
7740 N 16TH STREET, SUITE 300
PHOENIX, AZ 85020

Las Palmas Medical Center
Women's Services Expansion
HCA
Hospital Corporation of America

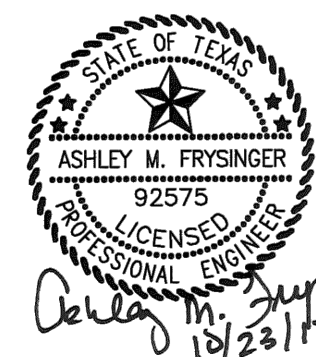

REVISION NO.	DESCRIPTION	DATE

HKS PROJECT NUMBER

20468.000

HCA PROJECT NUMBER

393070003

DATE

12/16/2016


ISSUE

SHEET TITLE


BUILDING A
DETAILED SITE PLAN

SHEET NO.



DSP 7

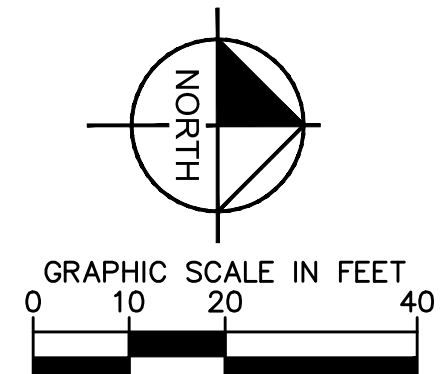

EXISTING LAS PALMAS MEDICAL CENTER
TYPICAL GARAGE PARKING LAYOUT

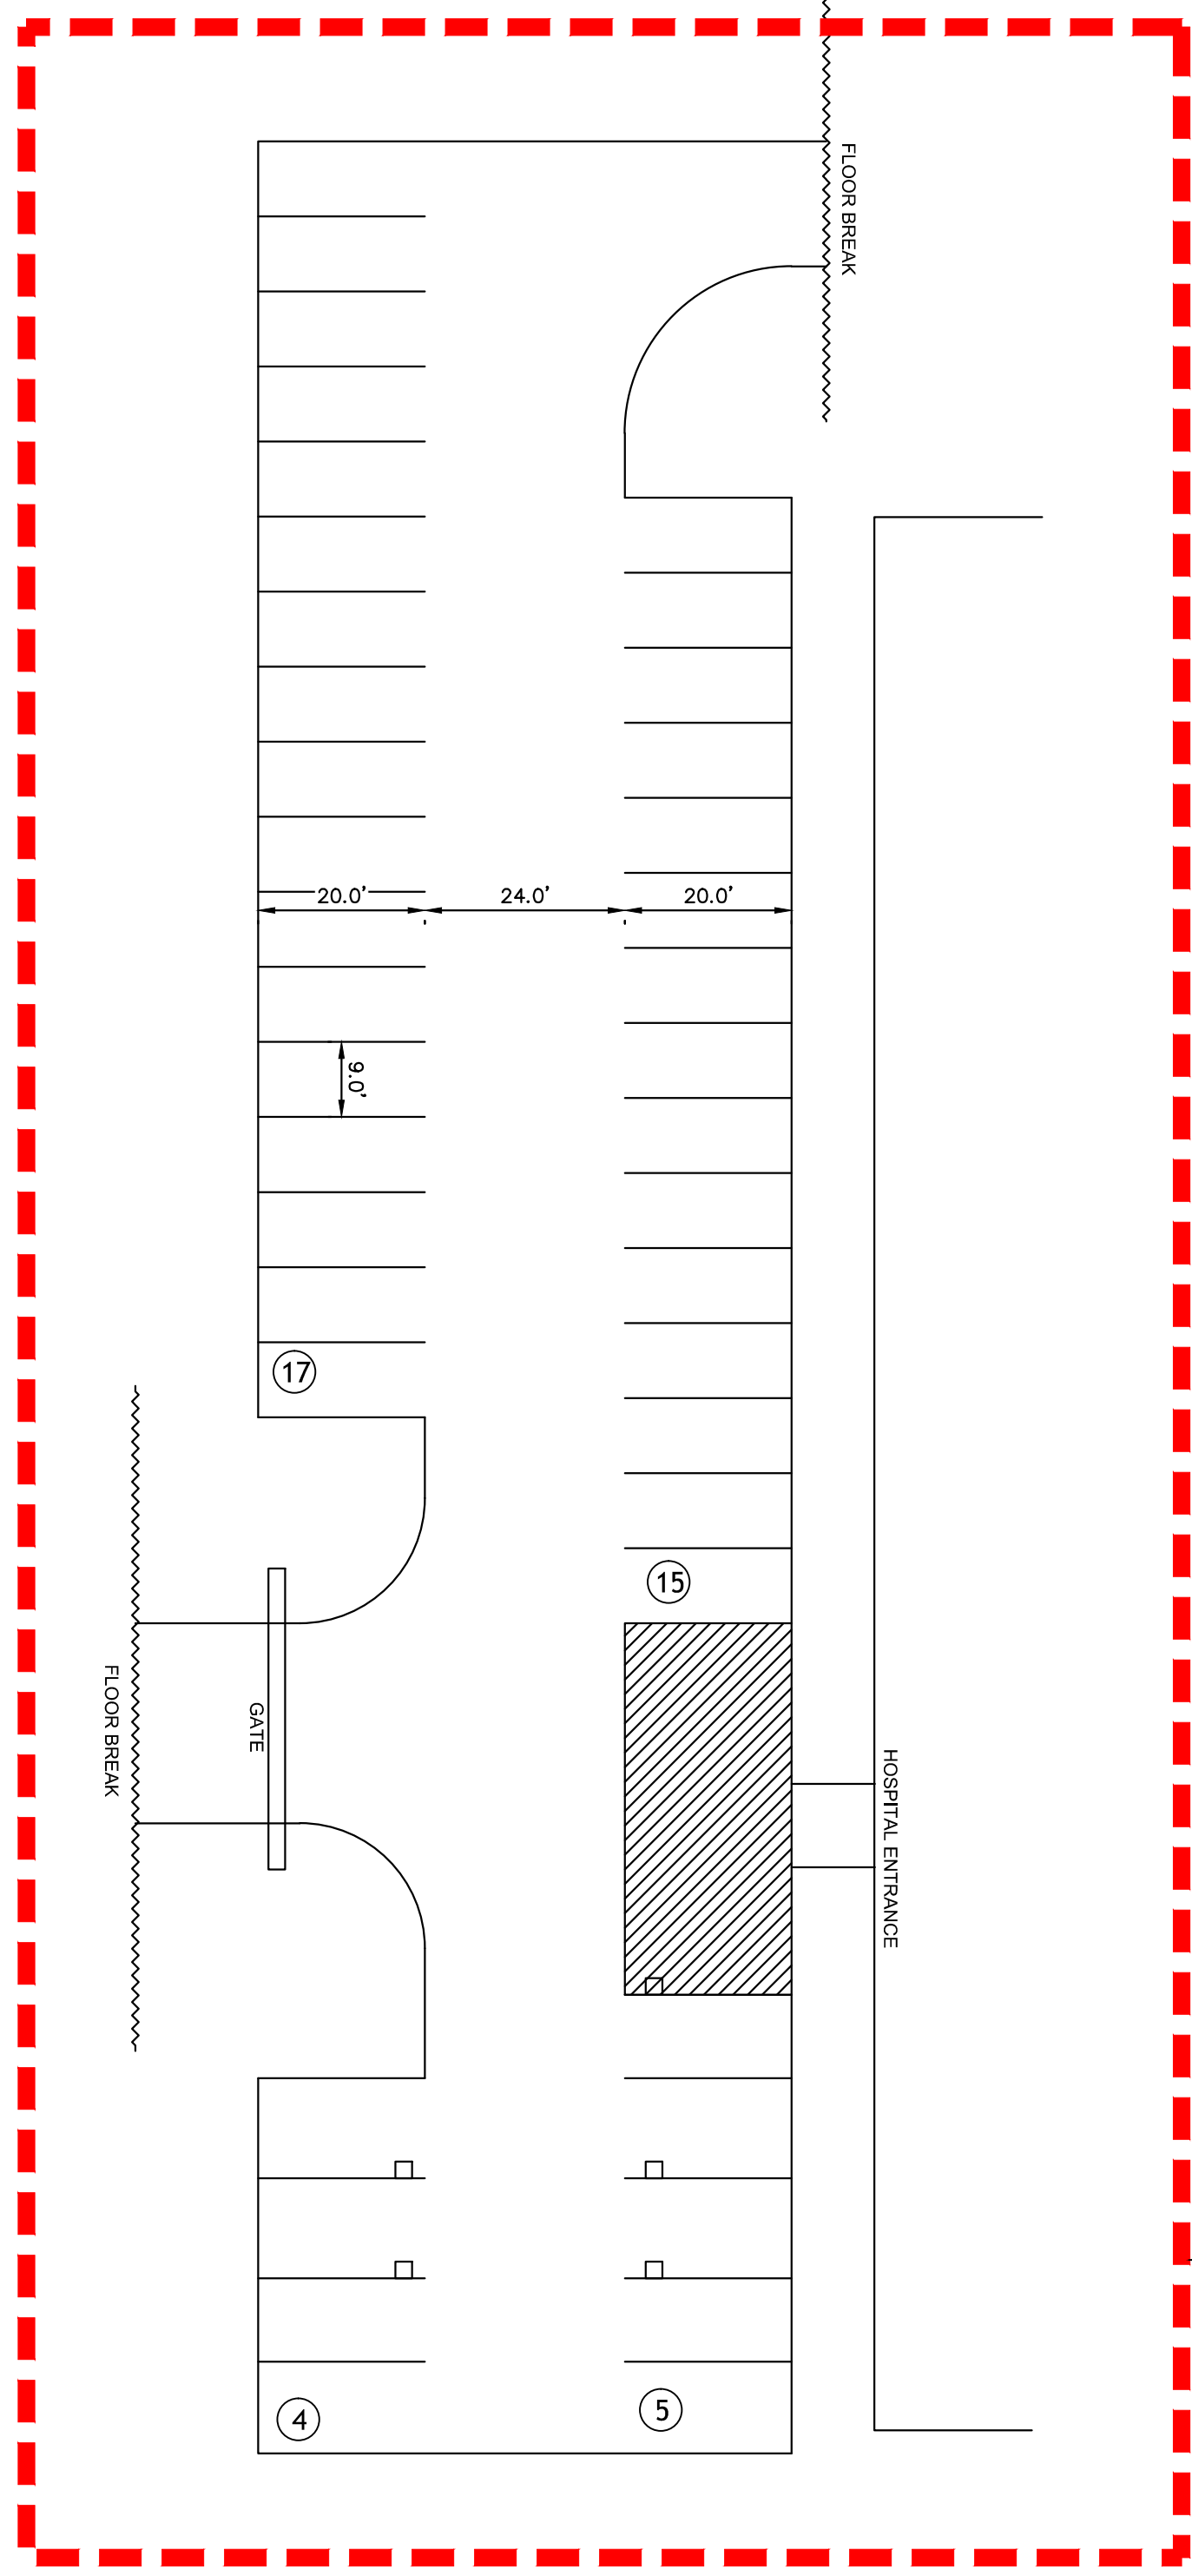

EXISTING LAW PALMAS
MEDICAL CENTER PARKING
GARAGE SIGN LAYOUT

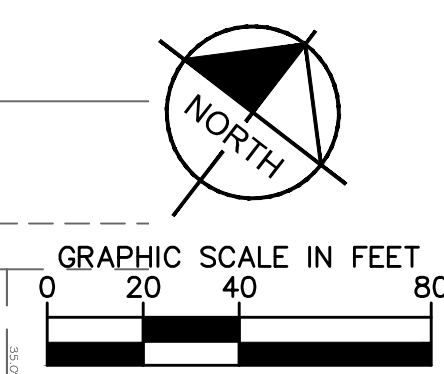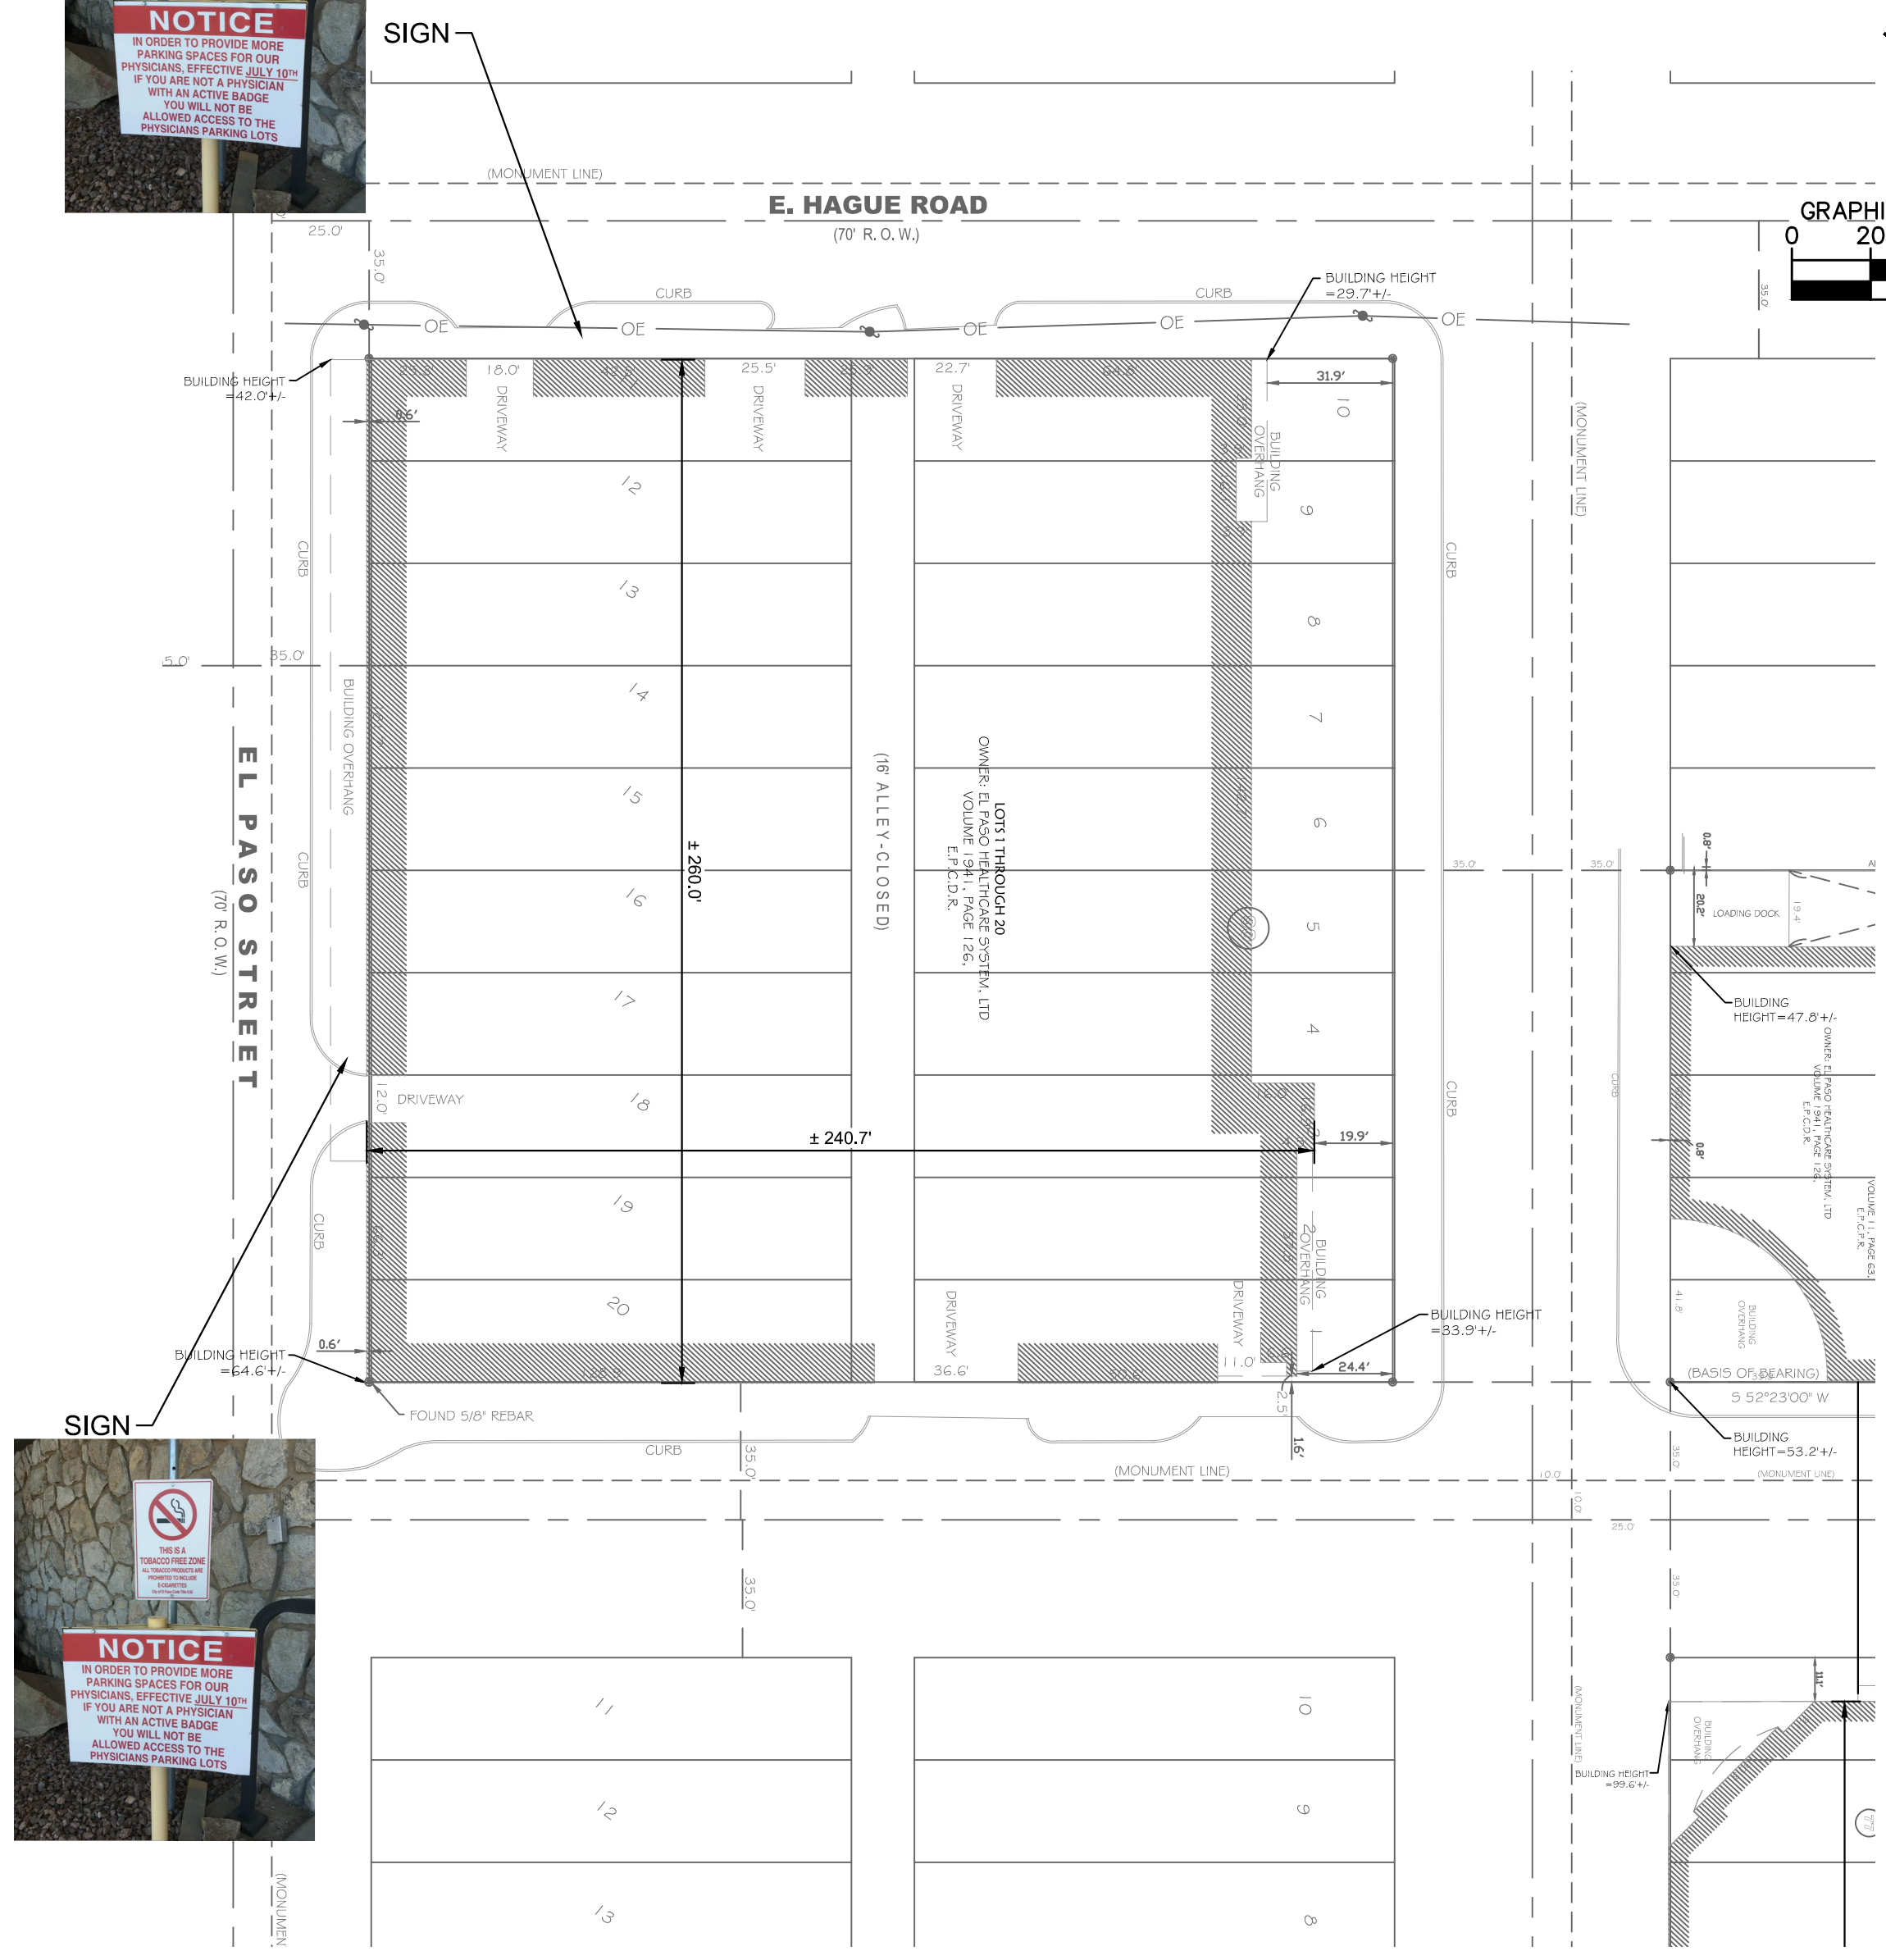

Existing and Proposed Parking Counts			
Parking Area		Existing Parking Counts (Spaces)	Proposed Parking Counts (Spaces)
Lot 1	EX. Randolph at Rim Surface Parking (Leased)	53	53
Lot 2	EX. El Paso at Rim Surface Lot (Leased)	124	124
Lot 3	EX. El Paso and Schuster Parking	55	55
Lot 4	EX. Surface Lot "A" Oregon at Rim	93	93
Lot 5	EX. Crosby Park Surface	92	92
Lot 6	EX. Surface Lot "B" Mesa at Rim	43	43
Lot 7	EX. LifeCare Center Parking	0	247
Building A	EX. Oregon Building Garage	255	255
Building B	EX. Hospital Garage	77	77
Building C	EX. ED ICU Parking	28	28
Total		820	1067

Parking Requirements			
Required Parking by City of El Paso May 2016 Parking Code			
Area	SF of GFA	Required (SF of GFA)	Total
Existing	440,298	1/576	764
New	96,402	1/576	167
Total			932
Bicycles Required (5%)			47


LEGEND

- PROPERTY LINE
- EASEMENT LINE
- PEDESTRIAN PATH
- DETAILED AREA
- EXISTING BUILDING WITH PARKING GARAGES
- EXISTING BUILDING WITHIN PARKING AGREEMENT
- EXISTING SURFACE LOT
- EXISTING SURFACE LOT WITH IMPROVEMENTS

NOTE: STORM SYSTEM IS INTERNALLY COLLECTED AND CONNECTS TO PUBLIC STORM SYSTEM

LAS PALMAS MEDICAL CENTER GARAGE, A 1.5519 ACRE PARCEL BEING LOTS 1-20 AND ADJOINING CLOSED ALLEY, BLOCK 90, ALEXANDER ADDITION, 1801 NORTH OREGON STREET, CITY OF EL PASO, EL PASO COUNTY, TEXAS.

FEMA FIRM:
480214 0039B
EFFECTIVE DATE: 10/15/1982
UNSHADED ZONE X

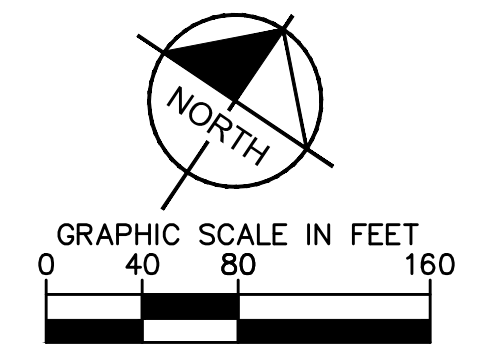

KEYMAP



HKS

OWNER
HOSPITAL CORPORATION OF AMERICA (HCA)
ONE PARK PLAZA
NASHVILLE, TN 37203

FACILITY
LAS PALMAS MEDICAL CENTER
1801 N OREGON ST
EL PASO, TX 79902

ARCHITECT
HKS ARCHITECTS, INC.
350 N SAINT PAUL ST, SUITE 100
DALLAS, TX 75201-4240

INTERIOR DESIGNER
HKS ARCHITECTS, INC.
350 N SAINT PAUL ST, SUITE 100
DALLAS, TX 75201-4240

CIVIL ENGINEER
KIMLEY-HORN
11700 KATY FREEWAY, SUITE 800
HOUSTON, TX 77079

STRUCTURAL ENGINEER
STANLEY D. LINDSEY AND ASSOCIATES, LTD.
750 OLD HICKORY BLVD, BUILDING 1, SUITE 175
BRENTWOOD, TN 37027

MEP ENGINEER
WSP + CORD
3625 NORTH HALL STREET SUITE 1300
DALLAS, TX 75219

LANDSCAPE
KIMLEY-HORN
7740 N 16TH STREET, SUITE 300
PHOENIX, AZ 85020

Las Palmas Medical Center
Women's Services Expansion

HCA
Hospital Corporation of America

REVISION
NO. DESCRIPTION DATE

HKS PROJECT NUMBER
20468.000

HCA PROJECT NUMBER
393070003



DATE
12/16/2016

ISSUE

SHEET TITLE
**BUILDING B DETAILED
SITE PLAN**

SHEET NO.
DS8




© 2016 HKS, INC.

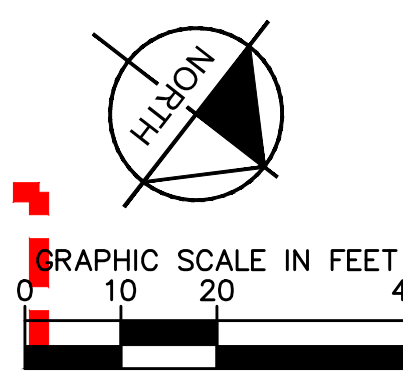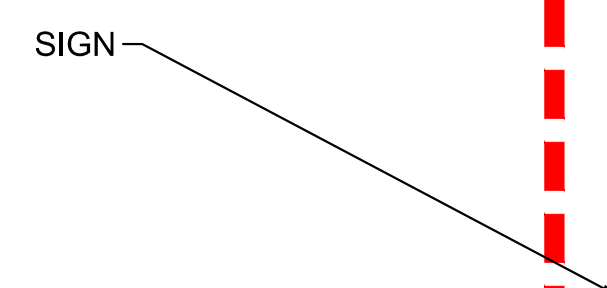

Parking Requirements			
Required Parking by City of El Paso May 2016 Parking Code			
Area	SF of GFA	Required (SF of GFA)	Total
Existing	440,298	1/576	764
New	96,402	1/576	167
Total			932
Bicycles Required (5%)			47

NOTE: STORM SYSTEM IS INTERNALLY COLLECTED
AND CONNECTS TO PUBLIC STORM SYSTEM


FEMA FIRM:
480214 0039B
EFFECTIVE DATE: 10/15/1982
UNSHADED ZONE X

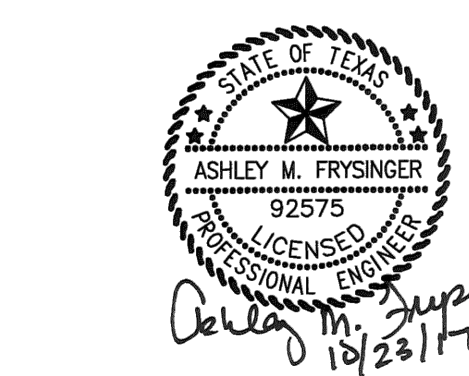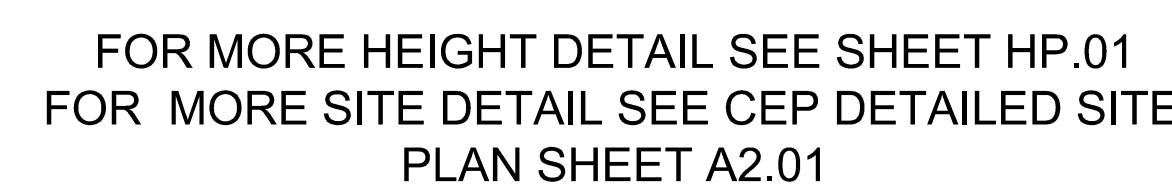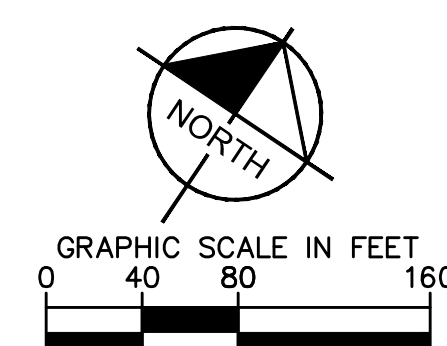

HKS PROJECT NUMBER
20468.000
HCA PROJECT NUMBER
393070003
DATE
12/16/2016
ISSUE


DSP 9

PZST17-00013

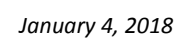

ATTACHMENT 3

PZST17-00013

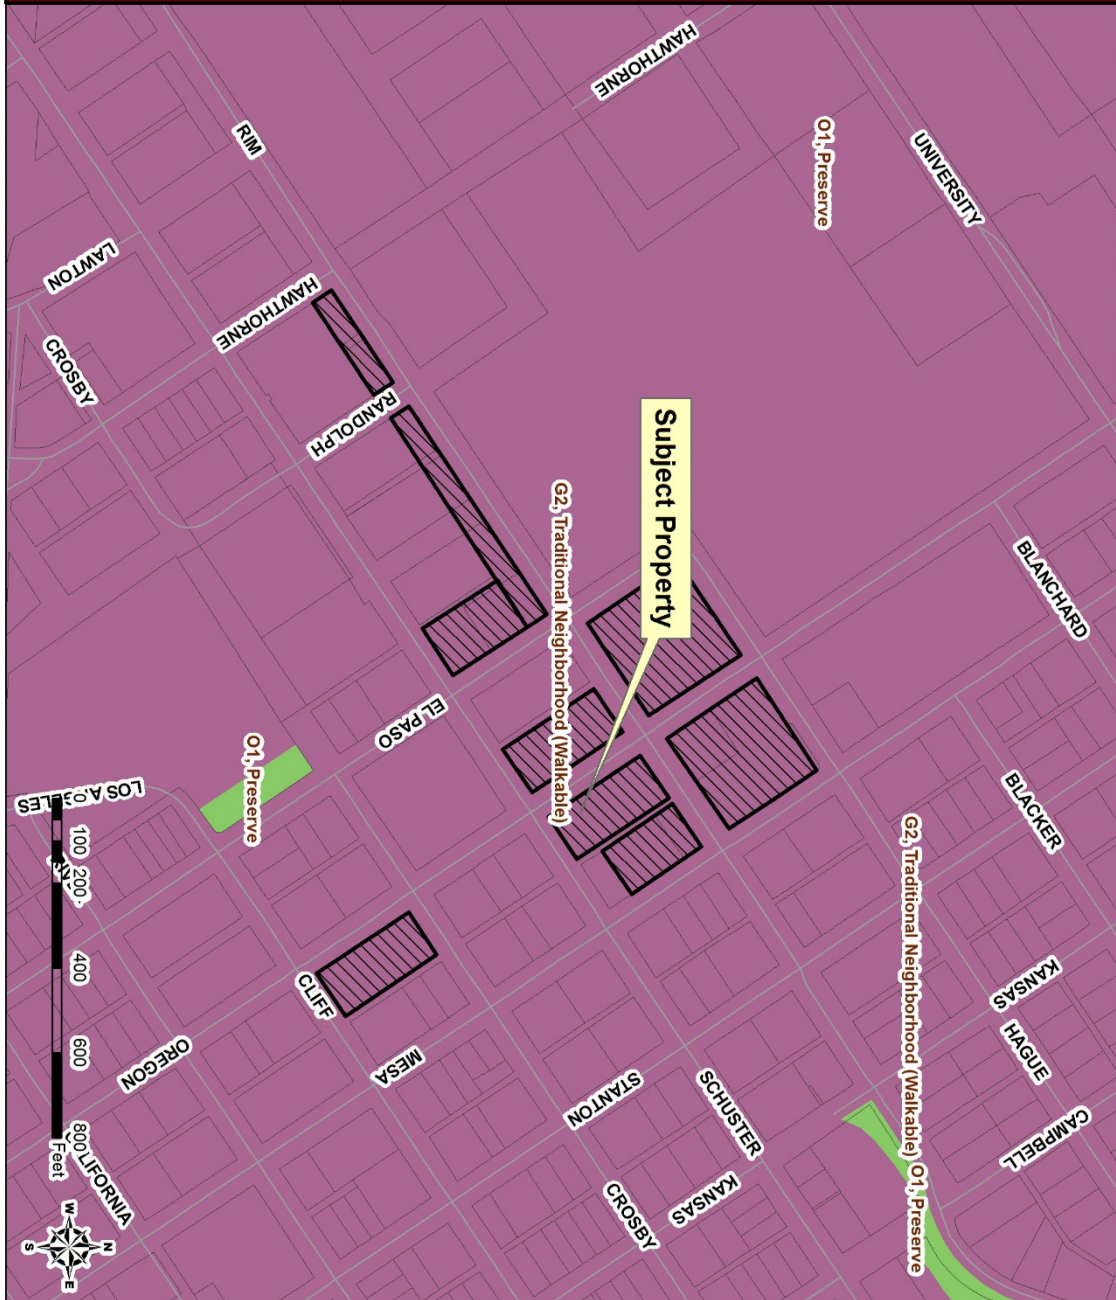

ATTACHMENT 4

Planning and Inspections Department - Planning Division

1. *Hard copies of all sheets of all detailed site development plans require a stamp or seal by a professional engineer or registered architect.*
2. *Please show distance between helistop and property lines to ensure that the required distance of 150' from residential or apartment zones and uses is met.*
3. *Please re-label the helipad as a helistop. El Paso City Code differentiates between helistops and heliports, and only helistops are allowed by special permit in the hospital tower's zoning district (S-D District).*
4. *Please show distance between CEP and property lines to verify conformance with the S-D and A-3 Zoning District setbacks.*
5. *Verify that the two lots comprising the CEP parcel have been properly combined and recorded with the County.*
6. *Show required landscaping for CEP on site plan.*
7. *On the surface parking lot DSDP sheets, add a note that all lighting shall comply with Chapter 18.18 (Dark Sky Ordinance) of the El Paso City Code.*
 - a. *Addressed in revisions.*
8. *Parcel 3 (Lots 1-8, Block 79 Alexander Addition) shown on DSDP not referenced in application form. Please revise to include it.*
9. *The following properties are missing required documentation in the application packet:*
 - a. *1800 Oregon – missing metes and bounds*
 - b. *1801 Oregon – missing metes and bound and deed*
 - c. *1700 Oregon – missing metes and bounds and deed*
 - d. *1701 Oregon – missing deed*
 - e. *Lot 3 on Sheet 3 of the DSDP – missing deed*
 - f. *Copies of deeds can be found at El Paso County Records here: <http://www.epcounty.com/publicrecords/officialpublicrecords/OfficialPublicRecordSearch.aspx>*
10. *Separate comments will be sent (if any) for the parking study once it has been submitted and reviewed.*

Texas Department of Transportation

Please have requestor submit plans to TxDOT for review and approval as part of the development is abutting Mesa St

Planning and Inspections Department – Plan Review & Landscaping Division

1. *Based on staff report provided the application also includes the new facility plant as part of the special permit request. Please provide required landscape calculations*

Planning and Inspections Department – Land Development

1. *Show existing drainage flow patterns on the detailed site plans. Clarify if harvesting rainwater into landscaped areas.*
2. *Provide a note with the current FEMA FIRM flood zone information.*
3. *Approval of the site plans by CPC constitutes a determination that the applicant is in compliance with the minimum provisions. Applicant is responsible for the adequacy of*

such plans, insuring that storm-water is in compliance with ordinances, codes, DSC, and DDM. Failure to comply may require the applicant to seek re-approval of the site plans from CPC.

Fire Department

Recommend approval.

Police Department

PD has no issues with this application.

Sun Metro

Sun Metro does not oppose this request.

Sun Metro's Mesa Brio, and Routes 10, 11, 14, and 15 provide service along the Oregon Street corridor. A bus stop is located abutting the property located at 1801 Oregon with a Brio station abutting the property located at 1800 Oregon.

El Paso Streetcar has an embedded track alignment along Oregon, with a streetcar stop abutting the surface parking lot south of 1801 Oregon. Overhead Contact System (OCS) poles and OCS wiring infrastructure are located abutting several parcels referenced on this request. There is a 10 feet Dynamic Safety Envelope clearance requirement from the centerline of the track alignment laterally and 10 vertically above the OCS wire, refer to the attached Dynamic Safety Envelope graphic. Coordination with Sun Metro Streetcar is required prior to the CPC hearing date, and throughout all phases of construction. Coordination with Sun Metro Planning is also required for the temporary relocation of Brio and fixed route bus stops.

El Paso Water Utilities

EPWU-PSB Comments


No comments received. Comments will be forwarded at a later date if any are received after this document is sent.

Stormwater:

EPW-Stormwater Engineering reviewed the property described above and has no objections to the request. However, we recommend using principles of low impact & green infrastructure development (such as recessed landscaping, rainwater harvesting, and porous pavements) to reduce the amount of developed stormwater runoff.

ATTACHMENT 5

PZST17-00013

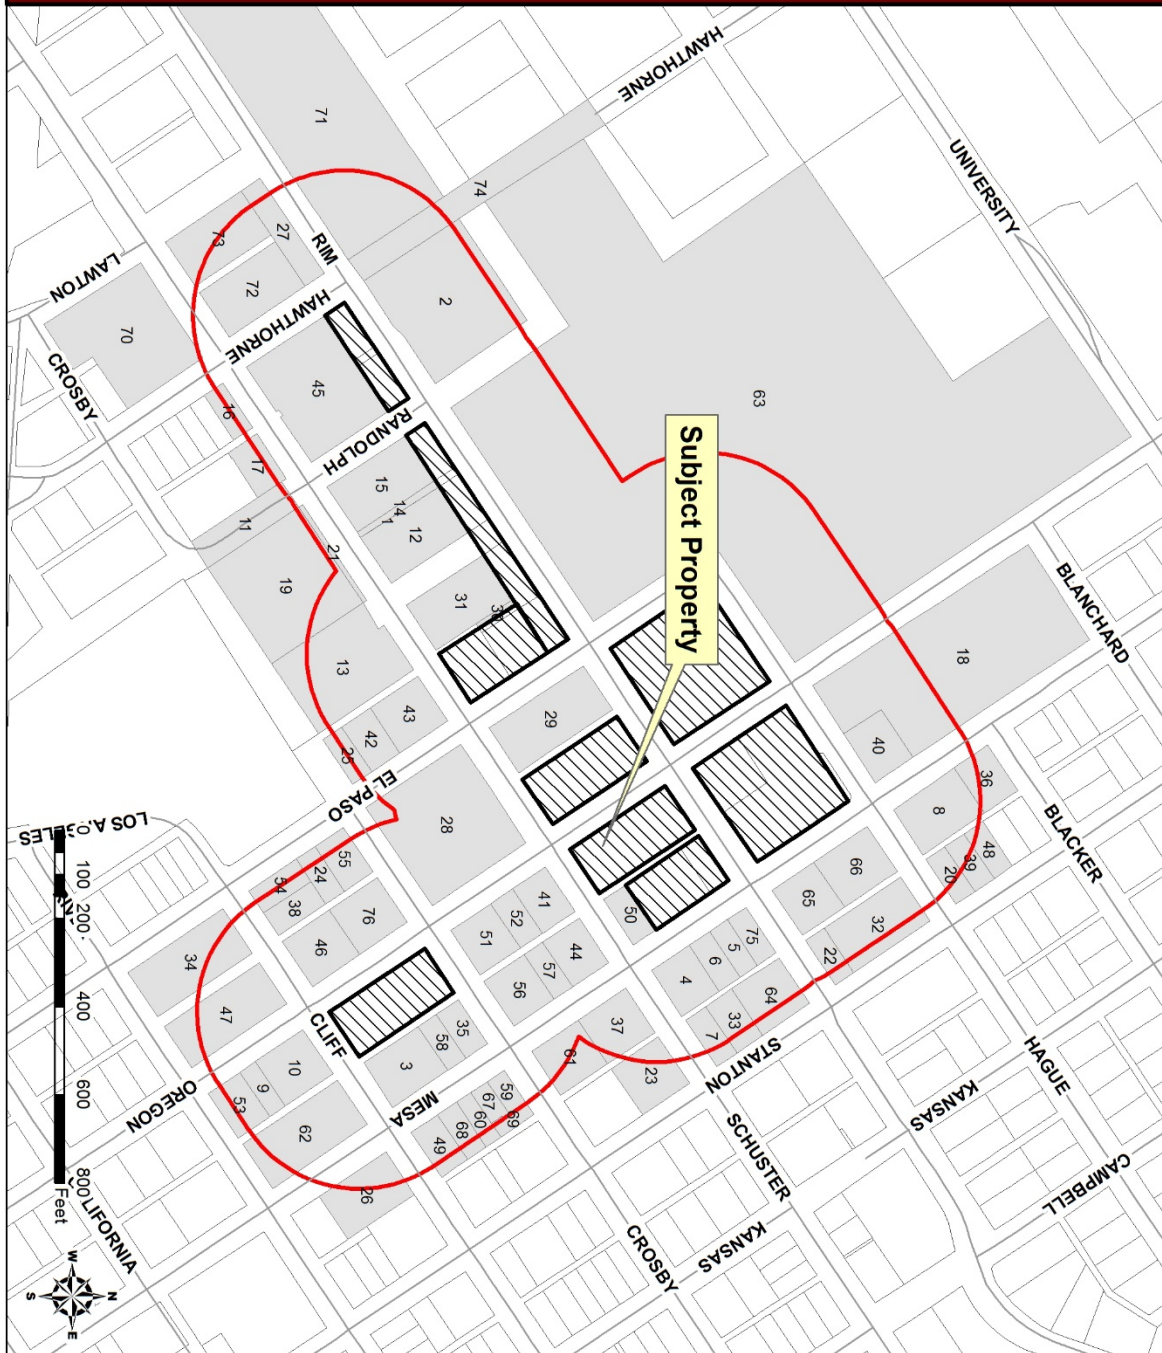

Thanks!

ATTACHMENT 6

Katye Miller, EIT (TX, MS)

Kimley-Horn | 11700 Katy Freeway, Suite 800, Houston, TX 77079

Direct: [713-510-9408](tel:713-510-9408) | Mobile: [228-596-2394](tel:228-596-2394) | www.kimley-horn.com

Connect with us: [Twitter](#) | [LinkedIn](#) | [Facebook](#) | [Instagram](#)

Celebrating ten years as one of FORTUNE's 100 Best Companies to Work For!

From: Miller, Katye

Sent: Wednesday, December 21, 2016 10:25 AM

To: administrator@elpasocba.com

Subject: Las Palmas Hospital Notice of Special Permit Applications

Hello!

I am emailing you as required by Section 2.102.090 of the City of El Paso Code of Ordinances. El Paso Healthcare Unlimited DBA Las Palmas Del Sol Healthcare (Las Palmas Hospital) is applying for a special permit for parking space reduction, helipad, and shared parking. The total reduction to parking is 11.6% of the required parking spaces. There is also a shared parking special permit that is being voided with the development that we are replacing with a new shared parking special permit. No new parking spaces are being proposed for the site.

1801 Oregon Street is the address for all improvements/permits. If you have any questions please feel free to contact myself or Ashley Frysinger. The contact information is below.

Thank you,

Katye Miller, EIT

----- ***We Have Moved!!*** -----

As of December 12, 2016 we are in our new location:

ATTACHMENT 7

Opposition Letters on Following Pages



August 8, 2018

Ms. Anne Guayante
Senior Zoning Planner, Planning & Inspections Department
City of El Paso
801 Texas Ave.
El Paso, TX 79912

Re: Las Palmas Hospital Special Permit PZST17-00013; City Council Public Hearing Scheduled for August 21, 2018

Dear Ms. Guayante:

The Board of Directors of the Rim Area Neighborhood Association (RANA) has unanimously voted to oppose the above-referenced Special Permit requests of Las Palmas Hospital which are currently scheduled for public hearing and vote by City Council on August 21, 2018. RANA requests that this item be postponed until the CEO of Las Palmas and their appropriate staff can meet with officers of RANA to discuss several issues.

As the Department of Planning & Inspections is aware, parking on RANA's residential streets by students, hospital employees and Las Palmas construction workers is a critical issue already adversely impacting RANA residents. If granted, the above Special Permit would greatly exacerbate the problem.

Over the last eight months RANA has met numerous times with the District 1 representative, City staff and third parties to express concerns about the increasing negative pressure of parking within the neighborhood generated by outside sources. In addition to residents and their guests not being able to park near their homes, the more narrow residential streets and intersections were not designed to safely function as commercial parking lots or handle the automobile turnover they are experiencing.

It is very disturbing to the RANA Board that within this context the City staff is recommending a parking waiver of 119 off-street parking spaces in this already congested area. Further, to suggest that numerous Las Palmas employees will daily wait for a shuttle to take them to and from a site over a mile from the hospital (The Life Care Center) as opposed to parking in our neighborhood and walking a few hundred feet with no wait, ignores reality. The neighborhood has already witnessed how the shuttle availability for UTEP students to park and ride from off-site parking lots has failed to diminish student parking in closer neighborhood streets.

RANA also opposes the heliport without more protective measures for the neighborhood, and opposes deleting a prior Special Permit restriction agreed to by Las Palmas in the past. This restriction prohibited building any structures on any parcels providing parking for the hospital. Now Las Palmas

AINSA HUTSON HESTER AND CREWS, LLP

Attorneys at Law

5809 Acacia Circle · El Paso, Texas 79912

Tel: (915) 726-3681 · Fax: (915) 845-5800

Francis S. Ainsa Jr.

Email: fain@acaciapark.com

October 11, 2018

Ms. Risher Gilbert
Ms. Suzanne Dipp
Ms. Mika Cohen-Jones
Mr. John Moye
Board of Directors
Rim Area Neighborhood Association
El Paso, Texas 79901

Re: Las Palmas Special Permits for off-site parking and a helispot

Dear Risher, Suzanne, Mika and John:

Las Palmas is now in a position to present its final plan to the Rim Area Neighborhood Association ("RANA"), and the other interested neighborhood groups, to deal with the concerns expressed in your letters and at the last meeting on October 1, 2018. Each aspect of the plan is addressed by topic as shown below.

1. RANA's parking issues: Las Palmas accepts your contention that the neighborhood streets within the boundaries of RANA are often used by persons who do not reside in the neighborhood to park personal and commercial cars and trucks and that the number of parked cars and trucks has had a negative impact on the neighborhood. In your letter of August 8, 2018, you identified these persons as "students, hospital workers and Las Palmas construction workers." In our meetings, you appear to have adopted the position that most of the nonresident owned vehicles being parked on your neighborhood streets belong to employees of Las Palmas or to employees of subcontractors working on the new Women's Center that is under construction. Based on a parking survey that has been recently completed, Las Palmas has concluded that its employees rarely, if ever, park in the RANA neighborhood for reasons described below. Las Palmas acknowledges that there have been instances where some undetermined number of employees of subcontractors working on the Women's Center have parked the RANA neighborhood but that practice has been effectively stopped. Each of these parking issues deserves separate attention

a. Parking by employees of Las Palmas: It is clear from your letter of August 8, 2018 and your comments in our meetings that you have concluded that some unknown but significant number of Las Palmas employees regularly park in the RANA neighborhood and that this situation has materially interfered with your enjoyment of your homes. You have criticized Las Palmas' plan to use off-site parking at the Life Care

Ms. Risher Gilbert
Ms. Suzanne Dipp
Ms. Mika Cohen-Jones
Mr. John Moye
October 11, 2018
Page 2

Center to satisfy its code mandated parking requirements as being unworkable and unlikely to change the existing parking problem in your neighborhood. This understanding appears to be at the heart of your opposition to Las Palmas' application for a special permit for off-site parking at the Life Care Center.

When I started working on this case, I initially thought that employee parking spaces on the Las Palmas campus must be in short supply and that this problem was forcing employees to park in the RANA neighborhood even though it would be inconvenient to do so. However, further study has revealed a very different situation. Several weeks ago, during our internal discussions, Don Karl and Ruben Castro started to question why Las Palmas employees would want to park in the RANA neighborhood when there seemed to be many vacant (and closer) parking spaces available each day on the Las Palmas campus. Since this observation was essentially anecdotal, the parking situation at Las Palmas was reviewed.

Las Palmas has 7 existing parking lots on its campus that are available to employees. They are identified on Exhibit A as Lot 1 (53 spaces); Lot 2 (124 spaces); Lot 3 (55 spaces); Lot 5 (92 spaces); Lot 6 (43 spaces); the basement of Building A (50 spaces) and Building B (77 spaces). The Lots and Buildings are shown on Exhibit B. The vacant lot identified on Exhibit C will be improved as a parking lot as soon as possible and will have approximately 50 spaces (see paragraph 4 below). Not including the vacant lot, there are 494 spaces now available to employees who work at Las Palmas. When the new parking lot is constructed the total will rise to 554. I have been advised that there are approximately 300 employees working on the campus at the peak hours of each day. It is reasonable to conclude that because employees Las Palmas have more than enough parking spaces on the Las Palmas campus, they have no need or incentive to park in the RANA neighborhood.

The existence of vacant spaces is supported by a parking survey that was performed by Ruben Castro. On October 1, 2018 through October 5, 2018, lots with vacant spaces were inspected. These lots were Lot 5, Lot 3 and Lot 1. The results are posted on Exhibit D. There were never less than 65 vacant parking spaces on these lots when the highest number of employees were working. Essentially, this survey has confirmed Don Karl's and Ruben Castro's doubts that Las Palmas employees have been using the RANA neighborhood for parking when they are working at Las Palmas. This survey strongly supports the underlying premise which is that Las Palmas employees would have no reason to park in an inconvenient area like the RANA neighborhood when they could park conveniently on the Las Palmas Campus. Also attached as Exhibit E are photographs of the parking lots known as Crosby (Lot 5), El Paso (Lot 3) and Lower Rim (Lot 1) showing the vacant parking spaces. These photos show the existence of vacant parking spaces on specific dates.

Ms. Risher Gilbert
Ms. Suzanne Dipp
Ms. Mika Cohen-Jones
Mr. John Moye
October 11, 2018
Page 3

The existence of excess spaces on the Las Palmas campus will continue for some time. Las Palmas has no plans at this time to hire additional employees to staff the new Women's Center. Additional employees will be hired on an as needed basis.

Finally, the employee parking areas do include visitor parking. Visitors park on Lot 4 (93 spaces) and Building A (255 spaces). Please refer to Exhibits A and B.

You have been operating on the assumption that the existing number of parking spaces on the Las Palmas campus is not sufficient for the existing number of employees to park their cars and that the assumed parking problem has caused Las Palmas employees to park in your neighborhood. However, the survey undercuts this assumption and demonstrates that Las Palmas employees have no problems finding spaces to park on the campus. The path of least resistance for a Las Palmas employee is to park on the campus and not to park across Mesa Street in the RANA neighborhood. The nonresident owned cars being parked in the RANA neighborhood probably belong to employees of other entities in the area such as Providence Hospital, medical office practices in the area, businesses in the Kern Entertainment District, and to students attending UTEP. RANA should focus its attention on these individuals and the entities that employ them in order to keep the neighborhood streets free from nonresident owned cars.

As a precaution, Las Palmas employees will be issued decals for their vehicles. All employees will be notified that they are not allowed to park their vehicles in the RANA neighborhood during working hours. Las Palmas will periodically check the streets in RANA to see if any vehicles with Las Palmas decals are parked there and, if any such vehicles are found, will take appropriate action against the employees in question. In the event that you notice a vehicle parked in your neighborhood with a Las Palmas decal, you may call the following hotline and report the make, model and location of the vehicle so that appropriate action can be taken: (915) 521-1792. Las Palmas expects that its employees will comply with its directive regarding parking.

To be sure, Las Palmas needs to the off-site spaces at the Life Care Center to comply with the El Paso City Code requirements but it does not follow that the off-site spaces are needed for the number of cars that are actually parked on the campus each day. On an as needed basis, employees of Las Palmas will be shuttled to and from the Life Care Center by Las Palmas on a 24/7 basis.

b. Parking by subcontractors working on the Women's Center: Las Palmas' contractor, Brasfield & Gorrie, LLC (Brasfield), has notified its employees and its subcontractors that that they cannot park their vehicles in the RANA neighborhood. Brasfield has informed Las Palmas that if its project manager learns that a contractor employee or subcontractor employee has parked a vehicle in your neighborhood, the employee will be told to move the vehicle. If that does not occur promptly, Brasfield will

Ms. Risher Gilbert
Ms. Suzanne Dipp
Ms. Mika Cohen-Jones
Mr. John Moye
October 11, 2018
Page 4

have the vehicle towed. Contractor employees and subcontractor employees are being required to park on the vacant lot that will be paved in the future and the parking spaces at the Life Care Center. Las Palmas believes that this problem has now been communicated to Brasfield and that they will follow through as stated. Mr. Matt Morren, Brasfield's project manager, has also agreed to accept calls at the following number if you believe that a vehicle in your neighborhood is owned by a contractor employee or subcontractor employee working at Las Palmas: (615) 479-2539. Mr. Morren has advised Mr. Castro that one call came in reporting that contractor or subcontractor employees had parked in the RANA neighborhood and that the subcontractor employee was required to move his truck. In any event, construction on the Las Palmas site will be substantially completed by the end of the year. This will effectively end any contractor employee parking issues.

2. Additional parking spaces for employees of Las Palmas: As noted above, there are currently sufficient parking spaces on property owned or leased by Las Palmas to accommodate its employees. A new parking lot will be created in the near future, which add approximately 50 new spaces (see paragraph 4 below). If additional parking is actually needed in the future to park employee vehicles, off-site spaces will be available at the Life Care Center, which is leased by Las Palmas. Only 112 additional parking spaces would be required now to comply with the El Paso City Code. Las Palmas has the right to use 135 spaces for off-site parking.

3. Lease of the property at 3333 N. Mesa, El Paso Texas (Life Care Center): The 112 new parking spaces will be provided by using excess off-site parking spaces at the Life Care Center, 3333 N. Mesa St., El Paso, Texas, which is leased to Las Palmas by Hunt Mesa 3333, LLC. After our last meeting, I learned that Hunt has a ground lease on the former Rudolph Chevrolet site, which includes an option to ground lease the property on which the Life Care Center is located. Hunt exercised its option and is now Las Palmas' landlord. The existing lease will expire on August 31, 2019. The new lease will commence on September 1, 2019 for a primary term of 10 years. Las Palmas will have the right to renew and extend the lease for 2 periods of 5 years each. The term sheet does not provide for early termination upon 365 days of prior notice as does the current lease. Hunt Mesa and Las Palmas have signed a Term Sheet containing the new lease terms. I have attached a copy of the Term Sheet as Exhibit E, which shows the term and redacted provisions that are confidential between the parties.

4. Parking Garage: Las Palmas has no plans to construct a parking garage on its property. Las Palmas can provide the number of parking spaces required by the El Paso City Code from both on and off-site lots. However, Las Palmas has decided to invest approximately \$350,000.000 to pave and stripe a vacant lot it owns on Schuster Avenue in order to provide additional parking close to the Las Palmas facilities. This vacant lot is identified on Exhibit C. Once paved and striped, this vacant Lot will provide approximately 50 new spaces. These additional spaces will reduce the number of spaces required at the Life Care Center from 112 to 62. Las Palmas will apply for a special permit to use the vacant lot for offsite parking and ask

Ms. Risher Gilbert
Ms. Suzanne Dipp
Ms. Mika Cohen-Jones
Mr. John Moye
October 11, 2018
Page 5

the City to expedite this application so that the new parking spaces will be available as soon as possible. Las Palmas will comply with the City's requirements regarding landscaping this parking lot.

5. Helistop: A helistop is being constructed on the roof of the new 5-story women's center. The City issued a special permit to Las Palmas in 2013 to construct a ground-based helistop but it was never constructed. A new special permit is required now because the helistop is being constructed in the new location. The FAA has accepted the plans for the construction of the helistop. I have attached to this letter as Exhibit G a Summary Notice of Proposed Construction or Alteration issued by the FAA to Las Palmas showing that the project was accepted. Once the helistop has been completed, the FAA will inspect and issue a permit for operation. You have raised questions about the flight path of helicopters that will use the helistop. My response on the flight path issue is based on consultations with Jeffrey J. Sterwerf, Project Manager for FEC Heliports, who is in charge of the design and FAA permitting of the helistop, and Ashley Frysinger and Jeffrey Dolian, Project Managers at Kimley-Horn, who are responsible for the Special Permit being processed through the City of El Paso. Attached is a Form 7480-1 which was submitted to the FAA by Mr. Sterwerf on August 15, 2018. This form is marked as Exhibit H. Paragraph E 2. has a column entitled Ingress/Egress (Degrees) showing the numbers 315 and 100. These numbers indicate approach and departure paths expressed in degrees. The approach path is from the northwest (315 degrees) and the departure path is to the southeast (100 degrees). The approach and departure paths are also shown on the attachment I have marked as Exhibit I. Mr. Sterwerf has advised me that the approach-departure paths are based on the prevailing winds in the Las Palmas are for guidance only. Flight crews will determine the best direction to fly on any given day based on the current weather conditions. The flight crews also follow the "Fly Friendly" rules avoiding neighborhoods as much as possible. Please note that, unless weather conditions dictate otherwise, approaches used by helicopters to the helistop will be from the northwest, which will completely avoid flying over the RANA neighborhood. Unless weather conditions dictate otherwise, departures from the helistop will be to the southeast, which will avoid flying over the RANA neighborhood except for the southernmost lots on Schuster Street.

Regarding your concern about a potential noise issue when helicopters land and take off, I have been advised that helistops on buildings of 5 stories are significantly less noisy than ground-based helistops. Las Palmas is constructing the helistop to comply with FAA requirements. Mr. Sterwerf has advised me that there are no additional improvements that can be made to the landing area to reduce the normal sound of a helicopter landing and taking off. Las Palmas also believes that having a helistop on the roof of the women's center is a very beneficial asset to El Paso. This type of facility reduces the time a person in need of emergency medical care will receive necessary care and can mean the difference between life and death. Las Palmas believes that the benefits of having a helistop far outweigh any inconvenience caused by the normal sound of a helicopter landing or taking off. Finally, landings and departures from the helistop will be periodic and of short duration which will further mitigate any noise issue. Based on the number of patients that have been air evacuated to Las Palmas (helicopters land at El Paso

Ms. Risher Gilbert
Ms. Suzanne Dipp
Ms. Mika Cohen-Jones
Mr. John Moye
October 11, 2018
Page 6

International Airport and the patient is then transported to Las Palmas by ambulance), Las Palmas does not anticipate that its helispot will be used more than 5 to 8 times per year.

Suzanne Dipp presented me with an article published in 2013 in *The Air & Space Lawyer* that discussed the FAA's North Shore Helicopter Route Final Rule. The Final Rule in question limited passenger helicopter flights operating along the north shore of Long Island to use a certain route approximately 1 mile offshore to mitigate noise from flight operations. This rule was generated by complaints by residents of Long Island and by political action on the part of Charles Schumer, the current Senate Minority Leader. I understood Ms. Dipp to be asking whether Las Palmas would agree to action by the FAA to enact a rule prescribing approach and departure paths that would avoid the RANA neighborhood. The short answer is that FAA action is not necessary and could not be obtained at this time. The FAA rule discussed in the article was generated by constant passenger helicopter traffic between New York City and Long Island. The most obvious distinction here is that the Las Palmas helispot will be used only to transport patients in need of emergency medical treatment as opposed to continuous passenger traffic and that the number of flight operations will probably be no more than several times a month. Most important, however, is the fact that the New York Final Rule was enacted based on complaints. The helispot is not even operational at this point. Complaints at this point in time about future flight operations would be premature at best. Further, the approach and departure paths approved by the FAA are such that the RANA neighborhood will not be impacted in any material way. Las Palmas fully expects that helicopter medivac services will use the approach and departure paths unless it becomes unsafe to do so. There could be an instance when a helicopter approaching or departing from the helispot has to fly over the RANA neighborhood for safety reasons but that should be rare and is not too great a price to pay for benefit to persons in need of medical care. At this point in time, the FAA would not consider any rule making because there is no factual basis (no complaints based on actual noise issues) for a rule requiring a specific flight path.


6. **Improvements to RANA neighborhood:** You provided Las Palmas with a list of improvements (14 bulb-outs, 3 monument signs and 3 park benches) that are estimated to cost \$653,500.00. Las Palmas understands that RANA is asking Las Palmas to pay for some or all of these improvements. These improvements may be desirable to enhance the neighborhood but Las Palmas can see no rationale for requesting that it fund these items. The need for these improvements cannot be tied to any action or nonaction by Las Palmas. RANA should canvass its members to find out if funding the cost of these improvements is feasible.

7. **Creation of a Residential Parking District:** You asked if Las Palmas would support the creation of a residential parking district under Section 12.44.280 (C) of the El Paso City Code. Las Palmas is of the opinion that a residential parking district would be the most effective way of keeping nonresident owned cars and trucks from parking in the neighborhood and would provide the City with a letter supporting the request to create such a district.

Ms. Risher Gilbert
Ms. Suzanne Dipp
Ms. Mika Cohen-Jones
Mr. John Moye
October 11, 2018
Page 7

Las Palmas has reviewed the parking issues raised by RANA very carefully and now believes that the problems you have described are the result of parking by UTEP students and employees of other business entities in the area. A residential parking district will probably remedy those issues. With respect to the helispot, this is a very valuable service that will greatly benefit El Pasoans and other persons who need emergency treatment that cannot wait. The minimal impact of the planned helispot should not be an issue.

Very truly yours,

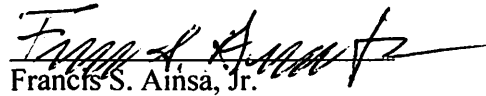
Francis S. Ainsa, Jr.


FSA

cc: Don Karl
Mark Worsham
Ruben Castro
Ashley Frysinger
Matthew McElroy
Sito Negrón
cintebi@novasafety.com
Representative Peter Swarzbein



Existing and Proposed Parking Counts			
Parking Area		Existing Parking Counts (Spaces)	Proposed Parking Counts (Spaces)
Lot 1	EX. Randolph at Rim Surface Parking (Leased)	53	53
Lot 2	EX. El Paso at Rim Surface Lot (Leased)	124	124
Lot 3	EX. El Paso and Schuster Parking	55	55
Lot 4	EX. Surface Lot "A" Oregon at Rim	93	93
Lot 5	EX. Crosby Park Surface	92	92
Lot 6	EX. Surface Lot "B" Mesa at Rim	43	43
Lot 7	EX. LifeCare Center Parking	0	135
Building A	EX. Oregon Building Garage	255	255
Building B	EX. Hospital Garage	77	77
Building C	EX. ED ICU Parking	28	28
Total		820	955

Parking Requirements			
Required Parking by City of El Paso May 2016 Parking Code			
Area	SF of GFA	Required (SF of GFA)	Total
Existing	440,298	1/576	764
New	96,402	1/576	167
		Total	932
Bicycles Required (5%)			47

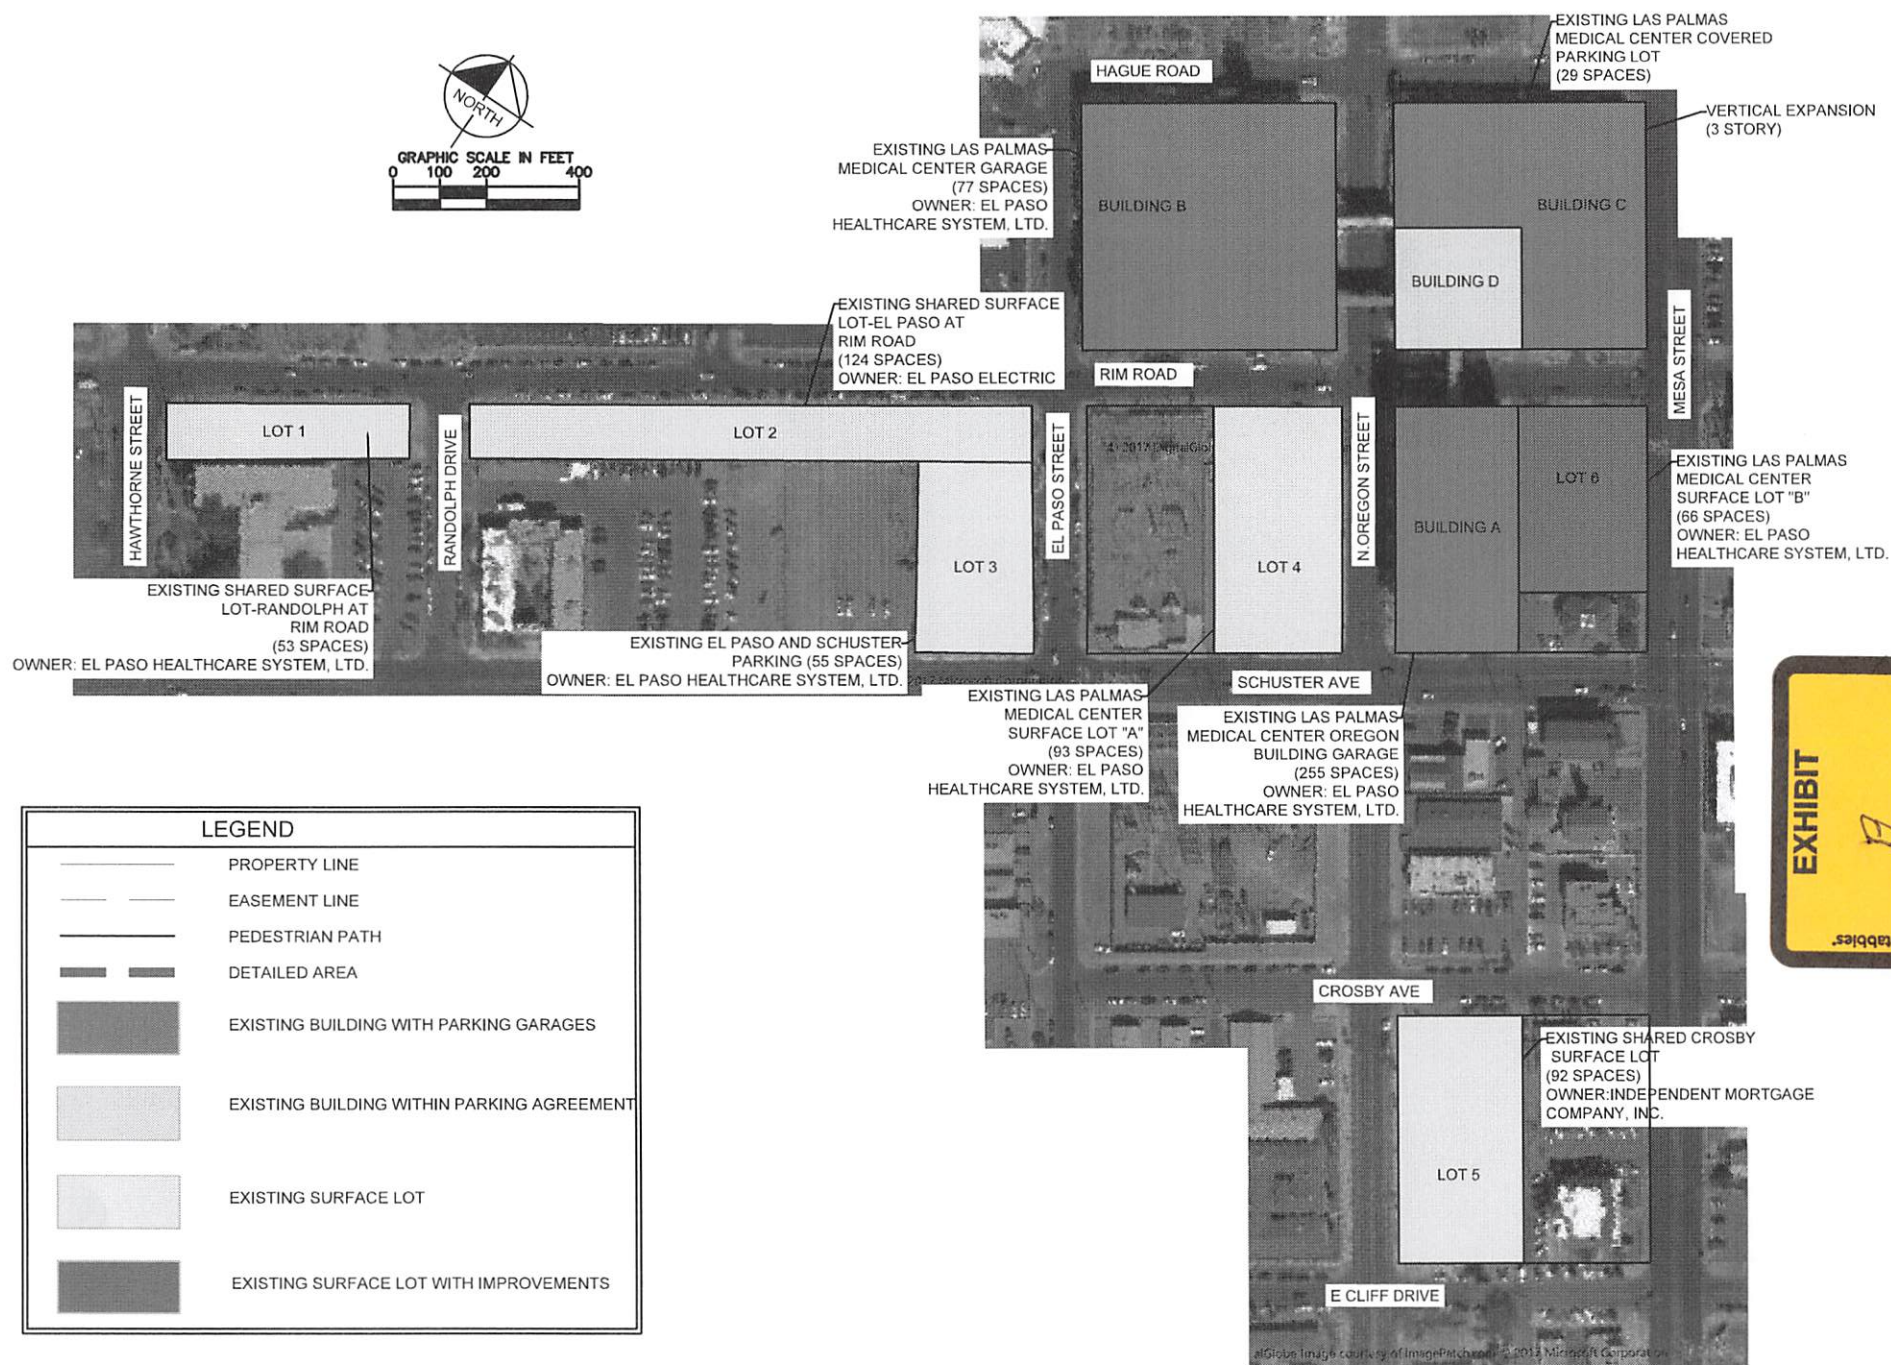


Untitled Map

Write a description for your map.

Legend



Las Palmas Medical Center

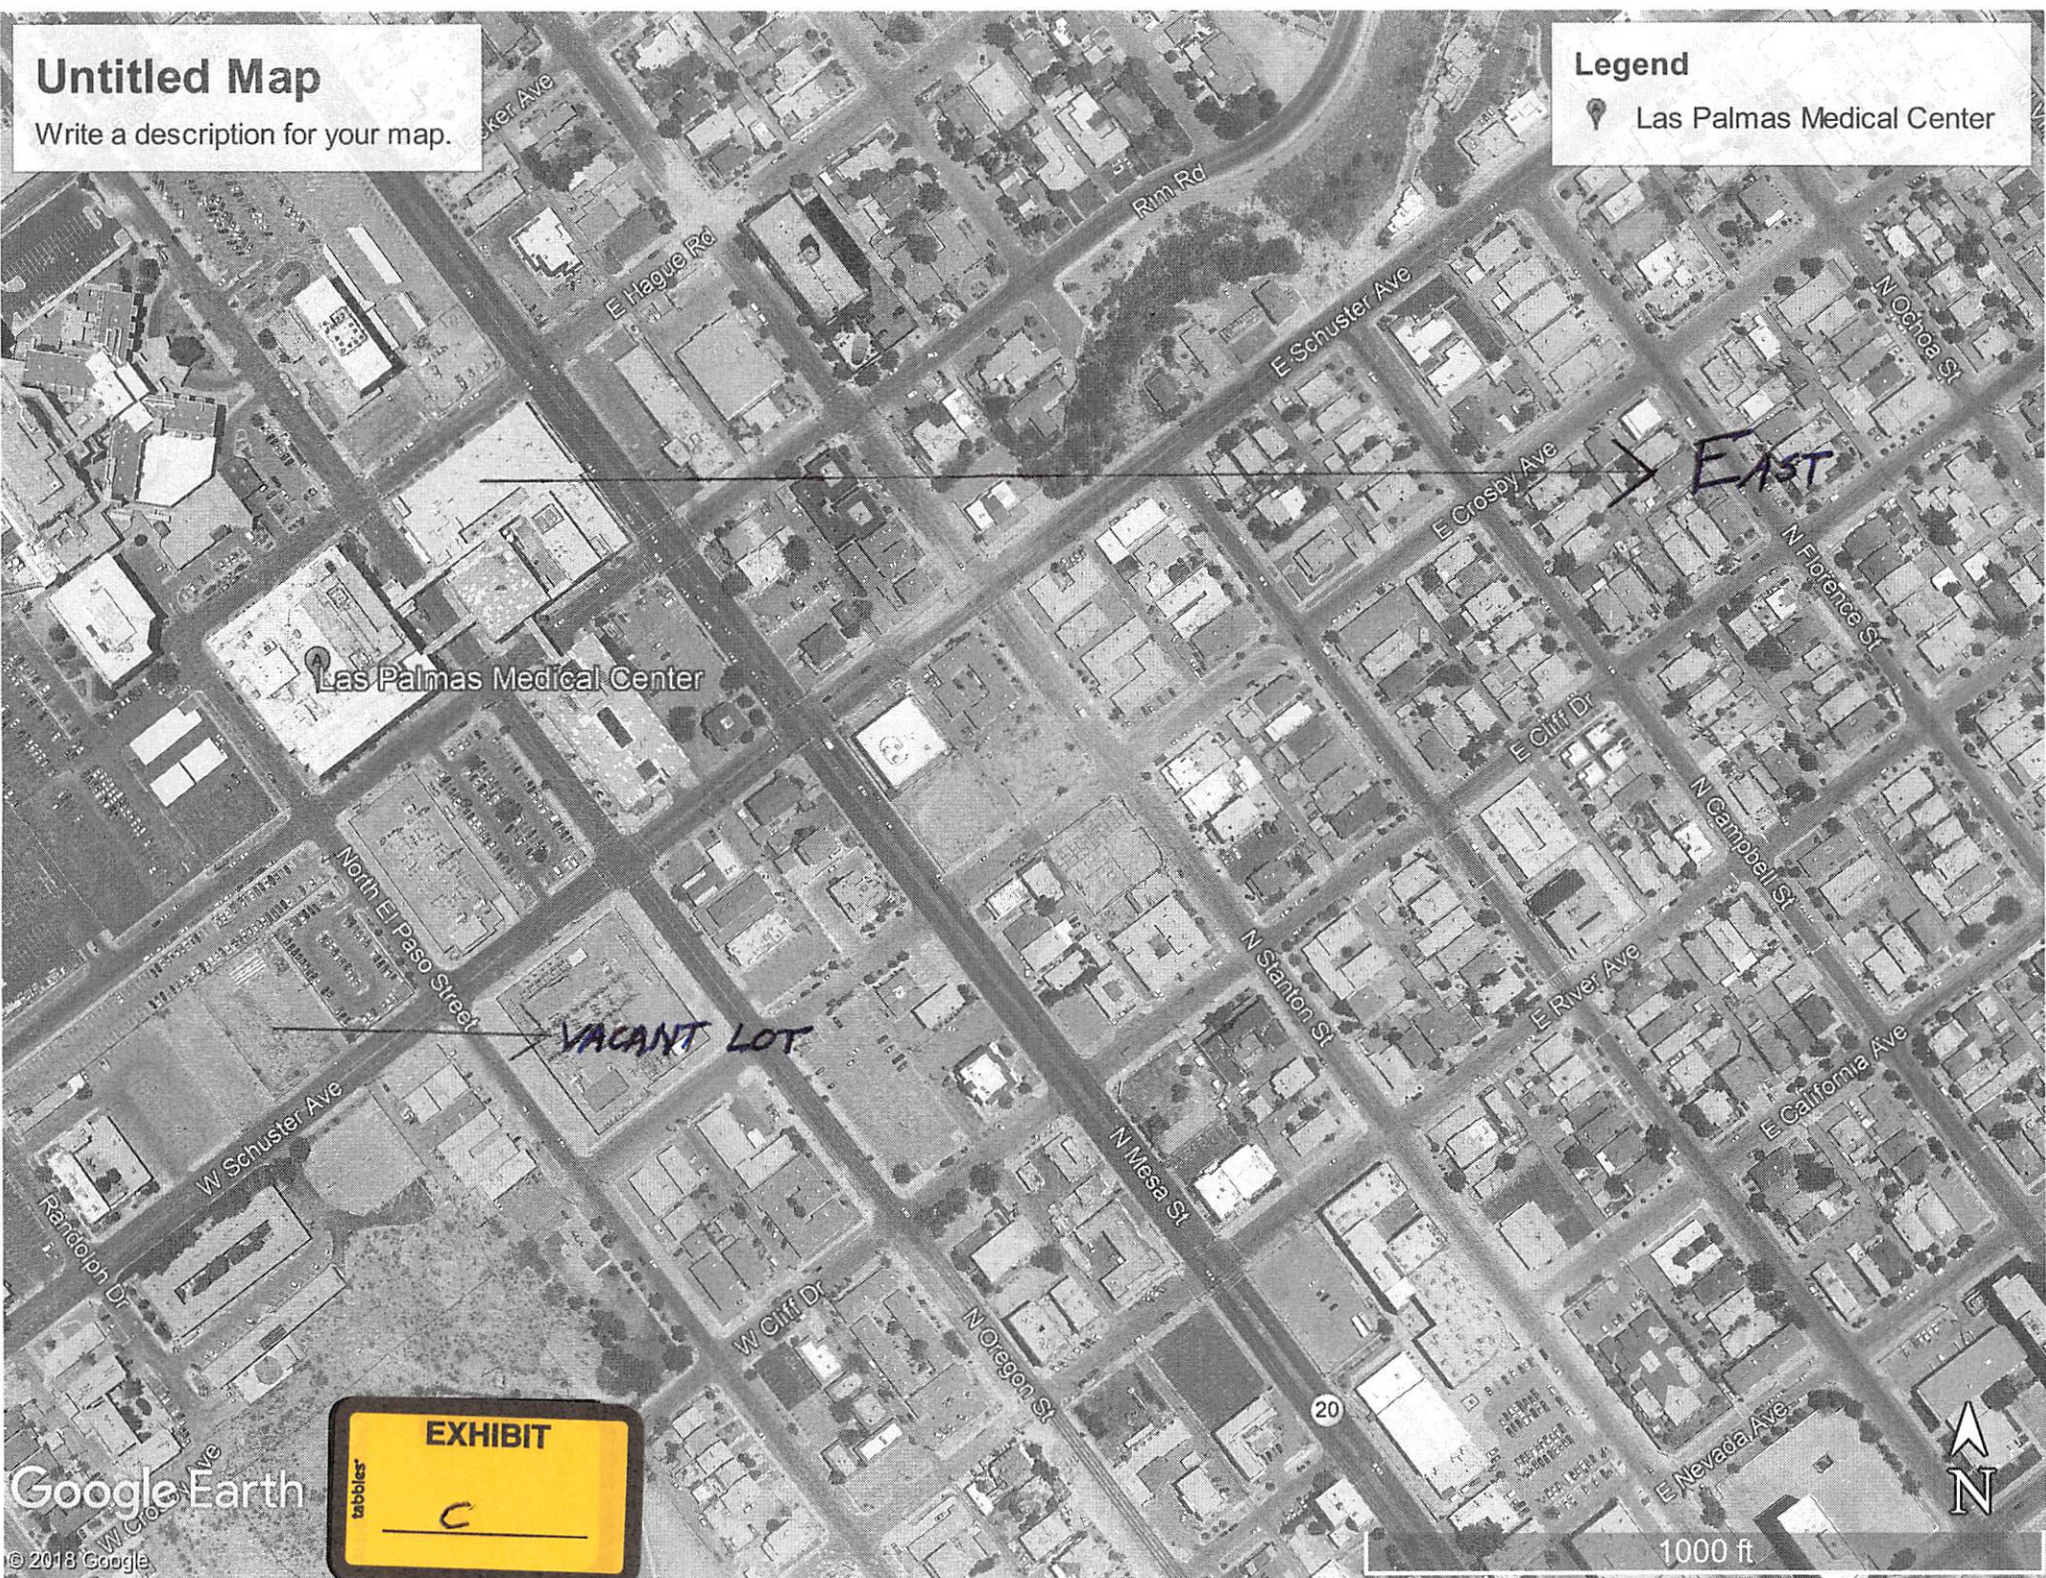

Google Earth

© 2018 Google

EXHIBIT

tabbles

C

Parking assessment




Date/ Time	630	1030	1430	1700	Am monitoring at 630
10/1/2018			91		
10/2/2018			67	97	
10/3/2018	111		65		1 construction worker, moved car
10/4/2018	111	73	81	186	2 utep students
10/5/2018	139				0 people parking


10/4/18 Crosby lot




10/4/18 Crobsby lot

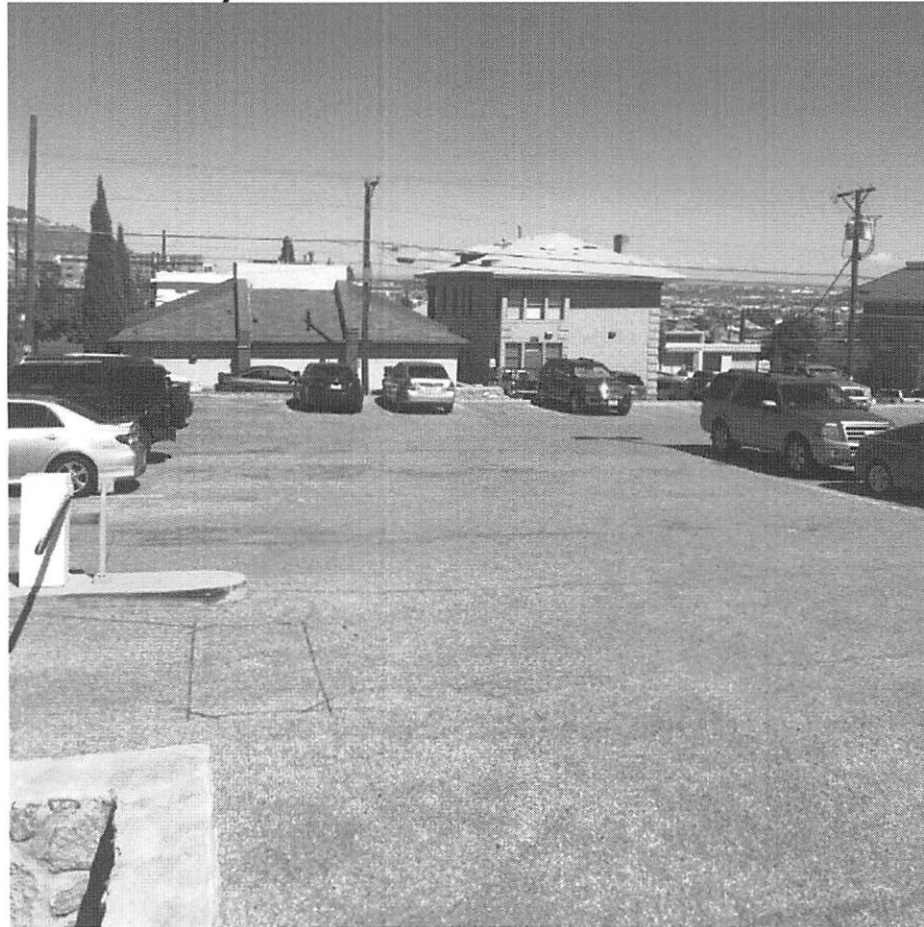

10/4/18 El Paso lot

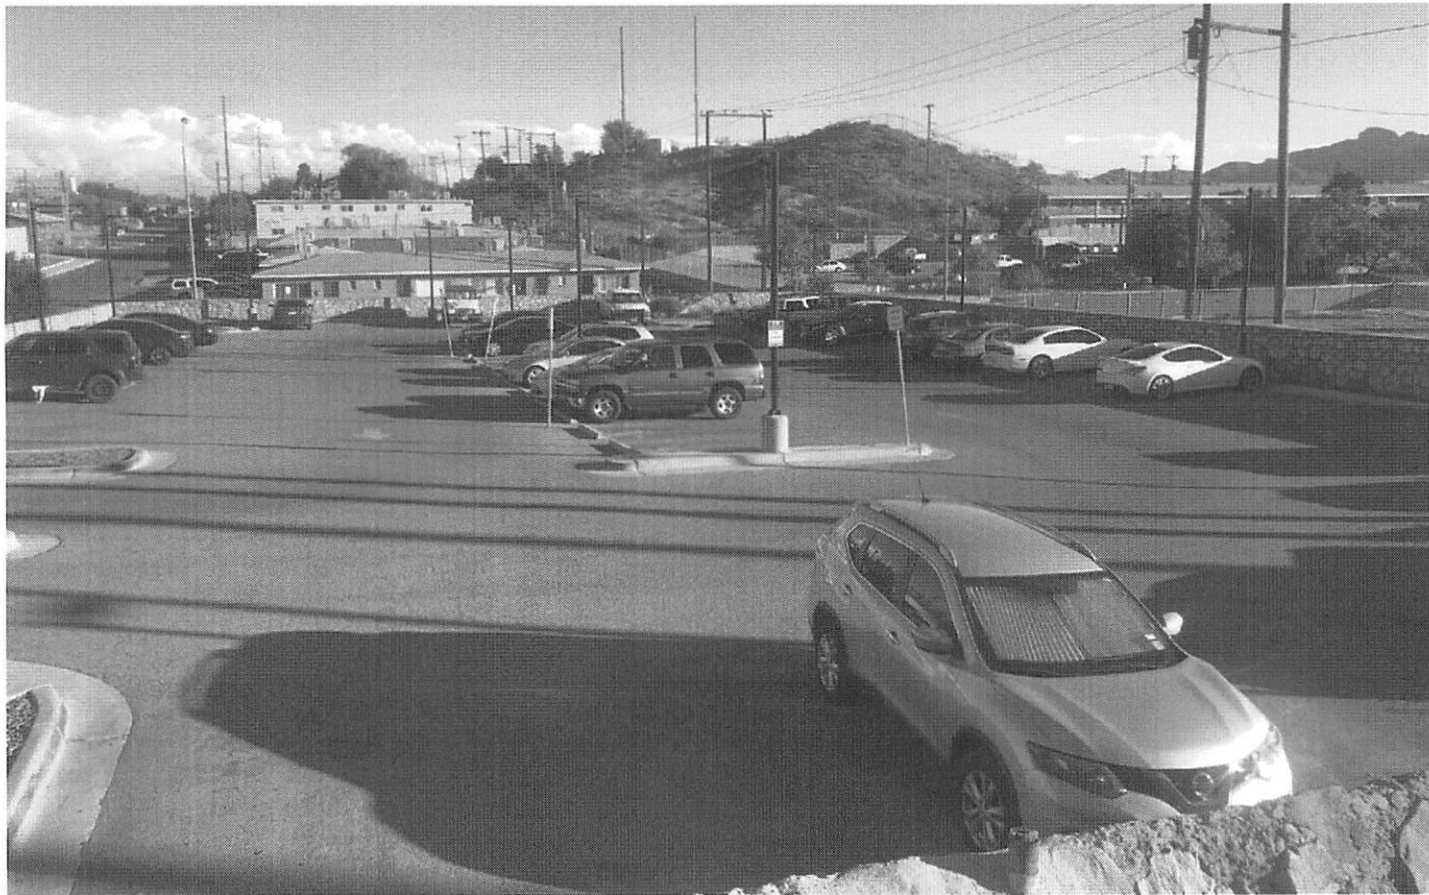

10/5/18 Crosby lot

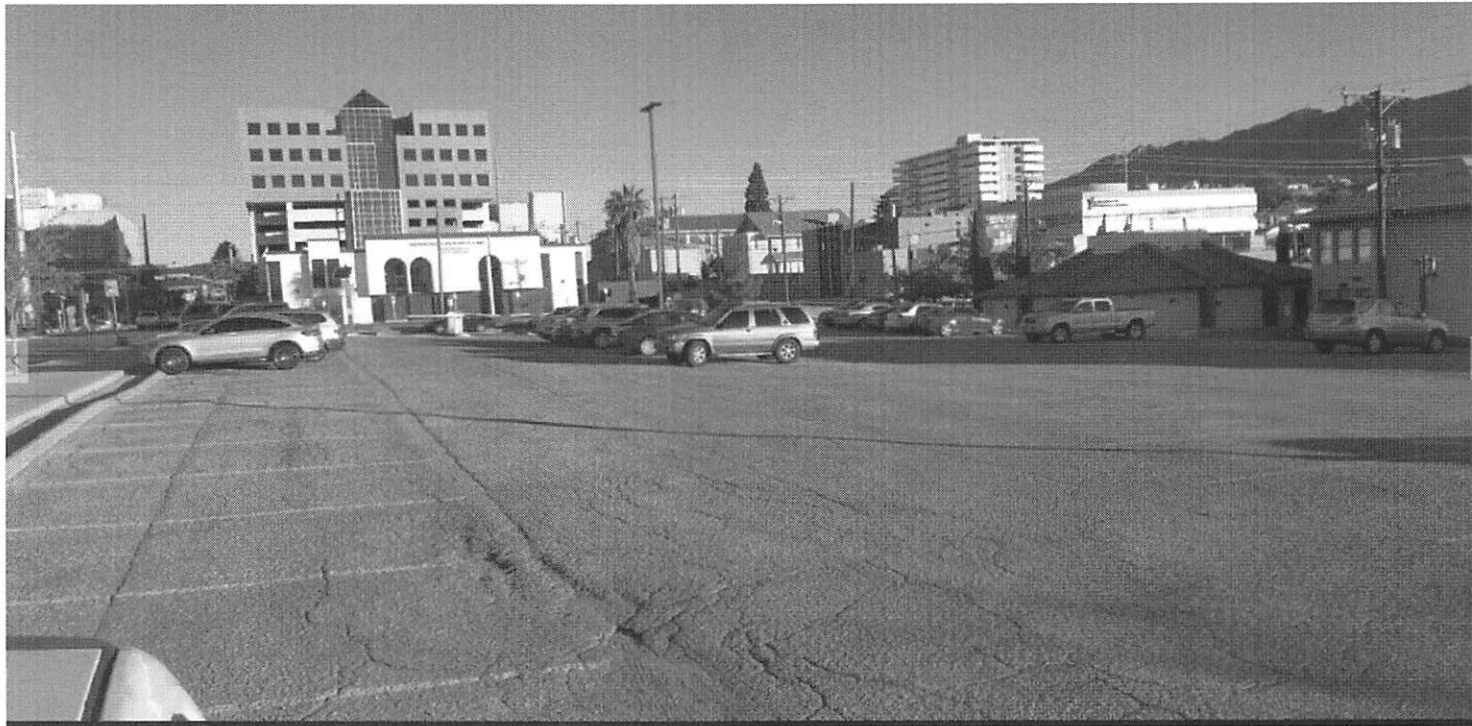

10/5/18 Lower Rim



LEASE TERM SHEET

Landlord: Hunt Mesa 3333, LLC, a Delaware limited liability company

Tenant: El Paso Healthcare System, Ltd. d/b/a Las Palmas Medical Center

Premises: Approximately 4.662 acres of land, more or less, being a portion of Lot 3, University Center, City of El Paso, El Paso County, Texas, known as 3333 N. Mesa Street, as described on Exhibit A, together with improvements thereon and appurtenances thereto owned by Landlord, including ___ nonexclusive parking spaces, save and except a to be determined amount of retail and/or commercial space ("**Commercial Space**"), including pad sites, fronting Mesa Street as generally depicted on Exhibit B appended hereto.

Lease Term: 10 primary term with two 5-year renewal options.

Rentable Sq. Ft.: 34,898 square feet (building)

Rental Rate: Annual base rental of ~~12.20~~ per Rentable Square Foot with a 10% escalation at the beginning of (i) the 6th lease year and (ii) each renewal term pursuant to an exercised renewal option.

Net Lease: Landlord shall not be required to make any expenditure, incur any obligation (other than those expressly set forth in the Lease), or incur any liability of any kind whatsoever in connection with this Lease or Tenant's financing, ownership, construction, maintenance, operation, or repair of the Premises or the Improvements. The Lease shall be a completely net lease intended to assure Landlord base rental on an absolute net basis.

Tenant Improvements: None

Reservations: Landlord reserves the right to (i) reconfigure (but not reduce) existing and future parking spaces within the Premises; (ii) remove, reconstruct or reconfigure or relocate the existing building canopy and (iii) reconfigure the Commercial Space at any time.

Signage: Landlord shall at its cost erect a new monument sign with space reserved for Tenant and tenants of the Commercial Space; all other signage shall be subject to Landlord's approval not to be unreasonably withheld.

Security Deposit: \$0

Permitted Use: Tenant shall use and occupy the Premises only for (i) a rehabilitation center and/or other medical uses including, without limitation, cardiac and pulmonary rehabilitation, physical therapy, and wellness/fitness, industrial machine, sports programs and other related and/or ancillary purposes and (ii) up to 135 non-exclusive parking spaces as off-site parking for employees of Las Palmas Medical Center or any other medical facility owned or operated by El Paso Healthcare System, Ltd.

Form of Lease: Landlord shall initially draft a lease incorporating the foregoing terms. The Lease shall be in form and substance acceptable to Landlord in its discretion reasonably exercised.



This Term Sheet sets forth some of the basic terms and conditions to be incorporated in a formal written lease agreement. The final lease agreement shall be in form and content satisfactory to each party and its counsel in their sole discretion.

HUNT MESA 3333, LLC,
a Delaware limited liability company


By: _____
Name: _____
Its: _____

EL PASO HEALTHCARE SYSTEM, LTD.
d/b/a Las Palmas Medical Center

By: _____
Name: _____
Its: _____

EXHIBIT B

 SITE PLAN G OVERALL
 SCALE: 1" = 40'-0"
 BUILDING AREAS
 LAS PALMAS LIFECARE CENTER = 34,000 SQ.FT.

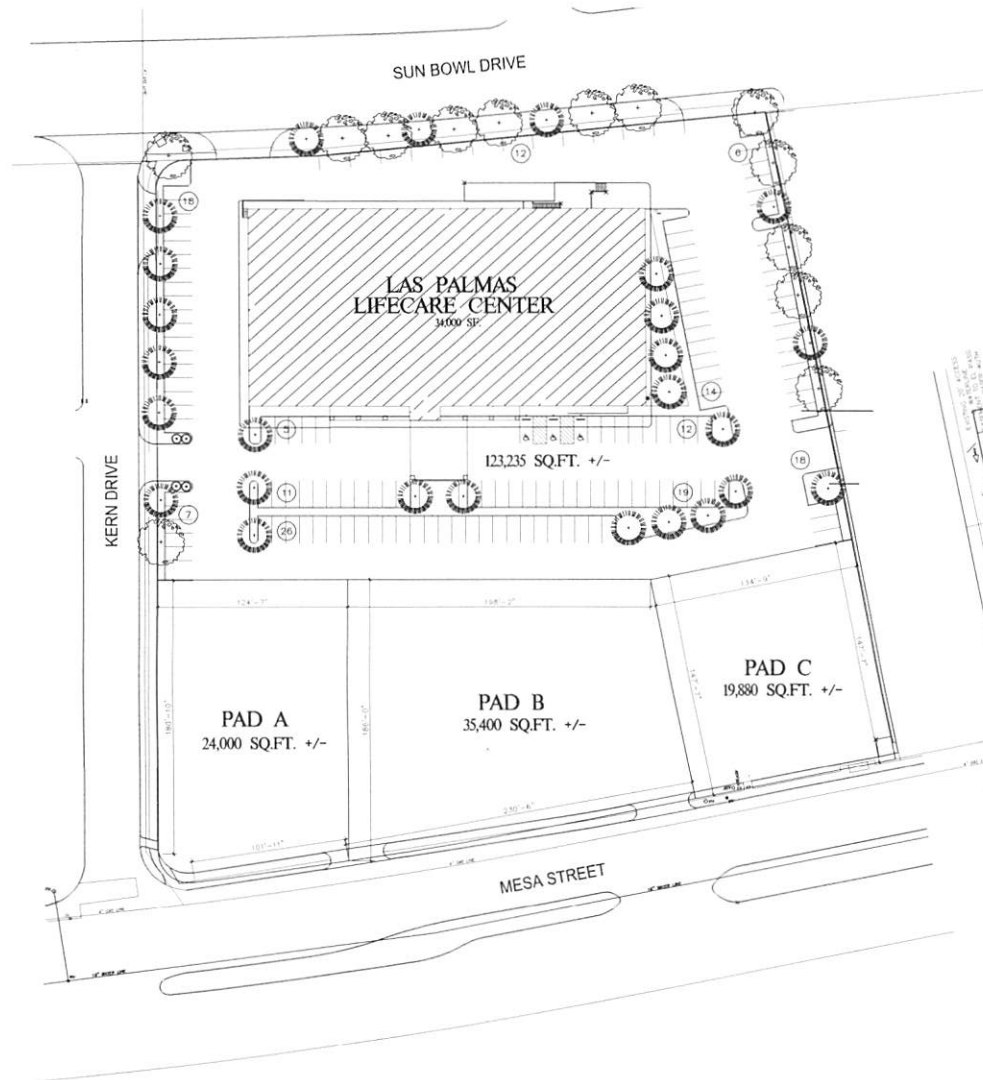

LAS PALMAS HEALTHCARE

18.11.023

18 AUGUST 2018

architecture inc

ARCHITECTURE ■ INTERIOR ■ PLANNING

FOR REVIEW ONLY, NOT TO BE USED FOR CONSTRUCTION. THIS DRAWING REMAINS THE PROPERTY OF THE ARCHITECT & IS NOT TO BE USED IN ANY WAY WITHOUT HIS WRITTEN PERMISSION. ARCHITECTURAL DESIGNS ARE FOR CONDITIONS OF SAID LOCATION ONLY.



Federal Aviation
Administration



« OE/AAA

Summary of Notice of Proposed Construction or Alteration - *On Airport*

Project: FEC -372895087-18

Sponsor: jeff sterwerf

Project Summary: FEC -372895087-18

Structure	City, State	Lat/Long	Map	Document	Actions	Latest Letter
Las Palmas MC 2018-ASW-5243-NRA Accepted	EL PASO, TX	31°46'14.48"N 106°29'54.39"W	 Show Map		Upload a PDF	None

Mapping - Desk Reference Guide V_2014.2.0 Attaching Documents - Desk Reference Guide V_2014.2.0

Upload a PDF to the Test Project



NOTICE FOR CONSTRUCTION, ALTERATION AND DEACTIVATION OF AIRPORTS

A. Airport Owner <input type="checkbox"/> Check if this is also the Property Owner 1. Name and Address <input type="checkbox"/> Check if this is the Airport's Physical Address Las Palmas Medical Center 1801 N. Oregon St. El Paso, TX 79902		B. Airport Manager (Complete if different than the Airport Owner) 1. Name and Address <input type="checkbox"/> Check if this is the Airport's Physical Address 2. Phone (615) 313-2905	
3. Email C. Purpose of Notification (Answer all questions that apply)		D. Name, Location, Use and Type of Landing Area	
1. Construct or Establish an: <input checked="" type="checkbox"/> Airport <input checked="" type="checkbox"/> Ultralight Flightpark <input type="checkbox"/> Balloonport <input checked="" type="checkbox"/> Heliport <input type="checkbox"/> Seaplane Base <input type="checkbox"/> Other		1. Name of Landing Area Las Palmas Medical Center	
2. Construct, Alter or Realign a: <input checked="" type="checkbox"/> Runway <input checked="" type="checkbox"/> Helipad(s) <input type="checkbox"/> Other <input checked="" type="checkbox"/> Taxiway (Public Use Airports only)		2. Loc ID (for existing) 3. Associated City and State El Paso, TX	
3. Change Status From/To: <input checked="" type="checkbox"/> VFR to IFR <input type="checkbox"/> IFR to VFR <input checked="" type="checkbox"/> Private Use to Public Use <input type="checkbox"/> Public Use to Other		4. Distance from City 1 (nm)	
4. Change Traffic Pattern: <input type="checkbox"/> Direction _____ <input type="checkbox"/> Altitude _____ <input type="checkbox"/> Other (Describe Below)		5. County (Physical Location) El Paso	
5. Deactivate: <input type="checkbox"/> Airport <input type="checkbox"/> RWY _____ <input type="checkbox"/> TWY _____		6. Direction from City NW	
6. Description: New elevated helistop.		7. Latitude 31° 46' 14.4800"	
 		8. Longitude 106° 29' 54.3900"	
 		9. Elevation 3,897	
 		10. Current Use: <input checked="" type="checkbox"/> Private <input checked="" type="checkbox"/> Public <input type="checkbox"/> Private Use of Public Lands	
 		11. Ownership: <input checked="" type="checkbox"/> Private <input type="checkbox"/> Public <input type="checkbox"/> Military (Branch) _____	
 		12. Airport Type: <input checked="" type="checkbox"/> Airport <input type="checkbox"/> Ultralight Flightpark <input type="checkbox"/> Balloonport <input checked="" type="checkbox"/> Heliport <input type="checkbox"/> Seaplane Base <input type="checkbox"/> Other	

E. Landing Area Data (List any Proposed, New or Unregistered Runways, Helipads etc.)

1. Airport, Seaplane Base or Ultralight Flightpark (use second page if needed)			2. Helipad, Balloonport or other Landing Area (use second page if needed)		
RWY ID	/	/	Helipad ID		
Lat. & Long.	Show on attachment(s)	Show on attachment(s)	Lat. & Long.	Show on attachment(s)	Show on attachment(s)
Surface Type			Surface Type	Aluminum	
Length (feet)			TLOF Dimensions	53x53	
Width (feet)			FATO Dimensions	87.5'	
Lighting (if any)			Lighting (if any)	Yes	
Right Traffic (Y/N)	/	/	Ingress/Egress (Degrees)	315	100
Elevation (AMSL)	Show on attachment(s)	Show on attachment(s)	Elevation (AMSL)	Show on attachment(s)	Show on attachment(s)
VFR or IFR	/	/	Elevated Height (AGL)	92	

F. Operational Data (Indicate if the number provided is Actual or Estimated)

	1. Number of Based Aircraft		2. Average Number of Monthly Landings	
	Present or Estimated	Estimated in 5 Years	Present or Estimated	Estimated in 5 Years
Single Engine				
Multi Engine				
Jet				
Helicopter			0	20
Glider				
Military				
Ultralight				

3. What is the Most Demanding Aircraft that operates or will operate at the Airport? (Provide approach speed, rotor diameter, etc.)
 Sikorsky S-76

4. Are IFR Procedures for the Airport Anticipated? ☒ Yes ☐ No if Yes, Within _____ Years

G. CERTIFICATION: I hereby certify that all of the above statements made by me are true and complete to the best of my knowledge.

1. Name, title of person filing this notice (type or print) Jeff Sterwerf, Project Manager		2. Signature (in ink): <div style="text-align: center;"> </div>	
3. Date 08/15/2018		5. Email jeffs@fecheliports.com	



Untitled Map

Approach/Departure Path from Helispot on Women's Center



Google Earth

© 2013 INEOS Las Palmas Medical Center

© 2013 Google

EXHIBIT

tabbles

I

plans to build a new central energy plant on a parking lot critically needed for proximate parking at the same time that it adds over 96,000 square feet of additional building space.

Please contact me if you have any questions about the foregoing.

Sincerely,

A handwritten signature in blue ink, reading "Risher S. Gilbert". The signature is fluid and cursive, with the first name "Risher" and last name "Gilbert" clearly legible.

Risher S. Gilbert, President

From: [Bristol, Jack](#)
To: [Guayante, Anne M.](#)
Date: Monday, August 13, 2018 3:41:46 PM

Dear Ms Guayante ,
I am writing in connection with Las Palmas hospital's request for a series of special permits. As a resident of the Rim Area neighborhood, I wish to object strongly to the special permit requests currently scheduled for vote by City Council on August 21st." The RIM Area Association has sent a letter outlining the objections and asks that the vote be postponed in order for continued discussions on the request.

Sincerely,

John R. Bristol
2009N Campbell
jbristol@utep.edu
915 490-5239

From: [Suzanne Dipp](#)
To: [Guayante, Anne M.](#)
Subject: Las Palmas Special Request
Date: Monday, August 13, 2018 2:05:46 PM

Dear Ann—

I am writing in connection with Las Palmas hospital's request for a series of special permits. As a resident of the Rim Area neighborhood, I wish to object strongly to the special permit requests currently scheduled for vote by City Council on August 21st.

We would like the opportunity to both speak with the COO of Las Palmas on our concerns, as well as, delay any vote on this matter until we have had an opportunity to voice our concerns in person.

Sincerely,

Suzanne Dipp

From: [Miguel Fernández](#)
To: [Juan Stockmeyer](#); [Svarzbein, Peter](#)
Cc: [Guayante, Anne M.](#)
Subject: Re: Opposition to Las Palmas Parking
Date: Monday, August 13, 2018 2:44:50 PM

City of El Paso Automated System Message | EMAIL SENDER UNVERIFIED:

The email from [Miguel Fernández](#) , sent by mfs@transtelco.net, cannot be verified as authentic. Please take caution, do not click on any links or open any attachments unless you trust the sender and know the content is safe.

I would like to see the plan for this special permit. If it affects the Rim Area, I am definitely against it.



Miguel Fernandez S.
CEO

mfs@transtelco.net
US +1 915 534 8110
MX +52 656 257 1120

CONFIDENTIALITY NOTICE: This message is intended only for the individual or entity to whom it is addressed. If you are not the intended recipient you are notified that disclosing, copying, distributing or taking any action in reliance on the contents of this information is strictly prohibited.

AVISO DE CONFIDENCIALIDAD: Esta comunicación es sólo para el uso de la persona o entidad a la que se dirige y puede contener información privilegiada, confidencial y exenta de divulgación bajo la legislación aplicable. Si no es el destinatario de esta información, se le notifica que cualquier uso, difusión, distribución o copia de la comunicación está estrictamente prohibido.

On Mon, Aug 13, 2018 at 2:22 PM Juan Stockmeyer <juanstockmeyer@gmail.com> wrote:

Ann Guayante,

I am definitely opposed to Las Palmas requesting a special permit that will affect the parking in the Rim Area!

Sincerely,

Juan Stockmeyer
(915) 726-1109

From: [Debi Hicks](#)
To: [Guayante, Anne M.](#)
Subject: Objection to Special Permit Requests with Las Palmas
Date: Monday, August 13, 2018 4:10:41 PM

"I am writing in connection with Las Palmas hospital's request for a series of special permits. As a resident of the Rim Area neighborhood, I wish to object strongly to the special permit requests currently scheduled for vote by City Council on August 21st."

Debi Hicks

From: [John Kemp](#)
To: [Guayante, Anne M.](#)
Subject: Las Palmas Hospital Special Permit PZST17-00013; Hearing of August 21, 2018
Date: Monday, August 13, 2018 2:43:29 PM

Dear Ms. Guyante:

I am a resident of the Rim area and a member of the Rim Area Neighborhood Association. I understand that there is a hearing planned for August 21 regarding a special parking permit for Las Palmas Hospital.

I respectfully request that this Special Permit be denied. My home, at 619 E. Blacker Avenue, is located just about 7 blocks east of Las Palmas and about 9 blocks from UTEP. In recent years UTEP students have been parking in our neighborhood more and more, taking up spaces that would normally be use by adjacent residents. It would seem that zoning regulations would require that any new business starting up in this area would be required to provide sufficient parking for its operations. Las Palmas and UTEP both have on site or nearby off street parking , but if these are not sufficient, or too costly or inconvenient for patients and students to utilize, those enterprises should solve the problem with additional on site parking - not us.

JOHN KEMP
619 E Blacker Avenue
(915) 532-3496

From: [Wendy Lanski](#)
To: [Guayante, Anne M.](#)
Cc: [Steve Lanski](#)
Subject: LasPalmas special permits, scheduled August 21, 2018
Date: Monday, August 13, 2018 3:33:10 PM

Dear Ms Guyante,

I am writing on behalf of my husband and myself in connection with Las Palmas hospital's request for a series of special permits. As a resident of the Rim Area neighborhood, we wish to object strongly to the special permit requests currently scheduled for vote by City Council on August 21st. The neighborhood should be able to weigh in on many of these matters and how it will impact our street. Additionally, we believe since the hospital is adding square footage to their building they also should be required to provide enough parking for their staff onsite instead of in our neighborhood. This is not a viable solution.

Sincerely,

Wendy and Steve Lanski

From: [Tony Pearson](#)
To: [Guayante, Anne M.](#)
Subject: Las Palmas
Date: Monday, August 13, 2018 2:59:29 PM

Ms. Guayante

I am a resident in the Rim area and strongly oppose the parking permits Las Palmas is seeking in the residential areas.

Sincerely,

Anthony Pearson

601 Blacker Ave

79902

915 356-7234

[Sent from Yahoo Mail on Android](#)

From: mspalding@elp.rr.com
To: [Guayante, Anne M.](#)
Cc: [District #1](#)
Date: Monday, August 13, 2018 4:08:30 PM

I am writing in connection with Las Palmas hospital's request for a series of special permits. As a resident of the Rim Area neighborhood, I wish to object strongly to the special permit requests currently scheduled for vote by City Council on August 21st.

I am in complete agreement with the 8-8-18 letter written to District 1 Representative Peter Svarzbein by the Rim Area Neighborhood Association.

I will closely follow the City Council's actions on this matter.

Mary C Spalding
901 Kerbey Avenue
El Paso, TX 79902
915-544-1156

From: [Juan Stockmeyer](#)
To: [Guayante, Anne M.](#); mfs@ttco.net
Subject: Opposition to Las Palmas Parking
Date: Monday, August 13, 2018 2:22:30 PM

Ann Guayante,

I am definitely opposed to Las Palmas requesting a special permit that will affect the parking in the Rim Area!

Sincerely,

Juan Stockmeyer

(915) 726-1109

From: [Teschner, Richard](#)
To: [Guayante, Anne M.](#)
Subject: [POSSIBLE Malware MESSAGE] Strong objection to Las Palmas" Hospital"s request for a 119-space parking waiver and for a heliport
Date: Monday, August 13, 2018 3:10:18 PM
Attachments: [ltr to District 1-Las Palmas-8-7-18.pdf](#)

Ann Guayante
Senior Zoning Planner
City of El Paso

Dear Ms. Guayante:

As a resident of the high-rise condo building closest to Las Palmas Hospital and as a former (2008-2018) member of the Rim Area Neighborhood Association's Board of Directors (and its Secretary 2011-2018), I join the current Board and my Rim Area neighbors in strongly opposing the Las Palmas hospital's special permit requests. At the very least, a senior representative of Las Palmas must agree to meet with the RANA Board and the RANA membership (ca. 200 at last counting) in advance of City Council's vote, scheduled for just eight days from now.

Sincerely,

Richard Teschner
1800 N. Stanton St., #302
El Paso, TX 79902-3541
915.538.8295 cell
915.747.7032 office
teschner@utep.edu

From: Mika Cohen Jones <mcohenjones@gmail.com>
Sent: Monday, August 13, 2018 1:54 PM
Subject: your voice is needed to protect our neighborhood

Dear Rim Neighbors:

We need your voice.

Las Palmas Hospital is requesting a series of special permits, currently scheduled for public hearing and vote on August 21st. Your neighborhood board has unanimously agreed that the impacts are likely to be very detrimental. We have sent our district representative a letter on behalf of Rim residents (see attached) opposing the special permit requests and asking to postpone the public hearing and vote until we as residents have a chance to weigh in.

We encourage you and any Rim Area residents to **write a brief e-mail to Ann Guayante**, Senior Zoning Planner, City of El Paso [mailto:GuayanteAM@elpasotexas.gov] as soon as possible.

You should feel free to create your own language, or your brief e-mail can simply say:

"I am writing in connection with Las Palmas hospital's request for a series of special permits.

As a resident of the Rim Area neighborhood, I wish to object strongly to the special permit requests currently scheduled for vote by City Council on August 21st."

Feel free to refer to the letter we have already sent to the city (attached here). Please also make sure to add your full name, residential address, and perhaps a phone number at the bottom of your e-mail.

Mika Cohen Jones
RANA Secretary 2018

From: [Robert Efaw - rob@efaw.us](mailto:Robert.Efaw - rob@efaw.us)
To: [District #1](#)
Cc: [Guayante, Anne M.](#)
Subject: Las Palmas offsite parking request
Date: Tuesday, August 14, 2018 8:58:42 AM
Attachments: [image003.jpg](#)
[ltr to District 1-Las Palmas-8-7-18.pdf](#)

Peter

Thanks for taking the time to stop by the house on Sunday, appreciated the time to chat. As a resident of the Rim Road and Kern areas for 34 years the parking problem due to UTEP has become increasingly worse over time. What the City has allowed UTEP students to do in taking over the streets and making it untenable for residents to have access to park or access their property at times, narrowing the streets and making it dangerous for students, residents and drivers should never have been allowed to happen. Although UTEP and the even the City have participated in building parking structures the cost and limited spaces make students not want to park in those structures and our neighborhoods suffer the consequences. While the City has no ability to control what UTEP does it does have control over private industry and consideration of allowing the hospital to add to the overcrowding should not be allowed. I stand with the Rim Area Neighborhood Association in urging you to deny this special request for parking by Las Palmas Hospital, the letter from RANA to you is attached.

Thanks, Rob

Robert Efaw



7307 Remcon Circle, Suite 101
El Paso, TX 79912
915-585-3355 Office
915-833-9195 Fax

From: [Bill Hicks](#)
To: [District #8](#); [District #1](#); [Mayor: Guayante, Anne M.](#)
Subject: Proposed Las Palmas Special Permits
Date: Monday, August 13, 2018 5:26:02 PM

Dear Mayor Margo, Councilmen Svarbein, Councilwoman Lizarraga, and Planner Guyante,

With the exception of Ms. Guyante, I have the pleasure of knowing all of you personally. On behalf of my wife, Debi, and myself I am writing to urge you to either vote "no" or to postpone the vote on the request by Las Palmas for various special permits and waivers. It has come to my attention that Las Palmas has moved forward with their construction and requests for permits and waivers without so much as consulting the local neighborhood association.

Dee, we used to have the neighborhood association annual luncheons just in front of your old house. Peter, you know what a strong network the Rim Road Neighborhood Association has. Cissy, I would welcome the opportunity to walk you around the neighborhood to introduce you to our neighbors, but knowing where you and the Judge live, I know that you appreciate the value of these established neighborhoods and the imposition that daily transient parking can have on a neighborhood.

The Neighborhood Association is not asking for very much here, only for a chance to be heard. For years, we have contended with the overflow of UTEP students parking up and down our streets. For the bigger sporting events, we even see parking for the Sunbowl back up into our neighborhood. What Las Palmas is proposing will only add to this issue with no reasonable alternative to offer. Not to mention the other noise impositions that low flying helicopters will cause for anyone's peace of mind and sanctity.

Please take the time to make sure that your valued citizens are heard and have a chance to have input on how to best deal with this new construction which has already been undertaken.

Thank you for your time and consideration.

Respectfully,

Bill and Debi Hicks
815 Blacker Ave.
El Paso, Texas 79902
(915) 491-0293

- *Bill*

Bill D. Hicks
Managing Partner
ORTEGA, MCGLASHAN,
HICKS & PEREZ, PLLC.
609 Myrtle, Suite 100
El Paso, Texas 79901
BillHicks@OMHPLaw.com
Ofc: (915) 542-1883
Fax: (915) 542-3500

NOTICE: This email may contain Attorney-Client privileged communication. The dissemination of the information contained in this email is controlled by the laws of the State of Texas and the laws of the federal government of the United States. This email is the exclusive property of the intended recipient or OMHP, PLLC. This email is intended to be PRIVATE and CONFIDENTIAL.

From: [Ann Longmore](#)
To: [Guayante, Anne M.](#)
Subject: Rim Road permits
Date: Monday, August 13, 2018 10:44:39 PM

As an owner on Rim Road I wish to strongly oppose any permits issued to Las Palmas.
Rim Road is one of El Paso's jewels and to give permits to park would be an eyesore to our beautiful street
Thank you
Ann Longmore
1121 Rim Road

Sent from my iPhone

From: [Isha Rogers](#)
To: [Guayante, Anne M.](#)
Subject: Las Palmas special permits
Date: Monday, August 13, 2018 6:13:43 PM

My name is Isha Rogers and I live at 1505 Rim Road.

I am writing in connection with Las Palmas hospital's request for a series of special permits.

As a resident of the Rim Area neighborhood, I wish to object strongly to the special permit requests currently scheduled for vote by City Council on August 21st.

Thank you

From: [Carl Ryan](#)
To: [Guayante, Anne M.](#)
Cc: [Susan Davidoff](#)
Subject: FW: your voice is needed to protect our neighborhood
Date: Tuesday, August 14, 2018 1:07:08 PM
Attachments: [image001.jpg](#)
[ltr to District 1-Las Palmas-8-7-18.pdf](#)

-

City of El Paso Automated System Message | EMAIL SENDER UNVERIFIED:

The email from [Carl Ryan](#) , sent by carl.ryan@kempsmith.com, cannot be verified as authentic. Please take caution, do not click on any links or open any attachments unless you trust the sender and know the content is safe.

-

I am writing in connection with Las Palmas Hospital's request for a series of special permits. As residents of the Rim Area neighborhood, my spouse, Suzi Davidoff, and I wish to strongly object to the special permit requests currently scheduled for vote by City Council on August 21.

I attach a copy of the Rim Area Neighborhood letter to the City and ratify the concerns set out in it. Our neighborhood suffers from a deluge of UTEP parkers and cannot handle this additional congestion. Our streets are narrow and unsafe for pedestrians and vehicles as it is.

Please deny this request!

Carl E. Ryan

Partner

221 N. Kansas | Suite 1700

El Paso, Texas 79901

O: 915 533-4424 | D: 915 546-5231 | F: 915 546-5360

carl.ryan@kempsmith.com



From: [Steven Santamaria](#)
To: [Guayante, Anne M.](#)
Subject: Las Palmas special permits
Date: Monday, August 13, 2018 6:21:51 PM

>

> My name is Steve Santamaria and I live at 1507 Rim Road.

> I am writing in connection with Las Palmas hospital's request for a series of special permits.

> As a resident of the Rim Area neighborhood, I wish to object strongly to the special permit requests currently scheduled for vote by City Council on August 21st.

> Thank you

>

From: [James Weddell](#)
To: [Guayante, Anne M.](#)
Cc: [District #1](#)
Subject: Las Palmas parking
Date: Tuesday, August 14, 2018 4:33:21 PM

I recently learned that Las Palmas Medical Center has requested special parking exceptions for their new construction. From what I understand, the City is considering an exemption for Las Palmas. I believe they should build parking for their expected increase employees and patients at the new facility at Hague and Mesa and not receive any special permit to avoid providing nearby parking for their employees.

As a homeowner at 1901 N. Kansas Street (at the corner of Hague), we already have a lot of trouble finding space for parking near our home. Often I cannot park my vehicle near my house because of Las Palmas employees, UTEP students and others (I assume) who park on the streets because their employers do not provide parking.

This should be obvious, but just in case — Las Palmas MUST be required to provide nearby parking sufficient for the increase expected with their new facility. Talk of a shuttle from the Life Care Center makes little sense, because employees will choose to just park in the nearby neighborhoods rather than use the shuttle. Las Palmas must provide parking within 1/4 mile, at most, of its new facility.

Again, I am against Las Palmas' request for any special permit. I object strongly to the requests scheduled for a vote by the City Council on August 21.

Jim Weddell
(915) 494-2717
jjwv@yahoo.com
1901 N. Kansas Street
El Paso, TX 79902

From: [Bill Skov](#)
To: [Guayante, Anne M.](#)
Cc: [Larry White](#)
Subject: Special Permits Request - Las Palmas Hospital
Date: Wednesday, August 15, 2018 9:46:39 AM

Ms. Guayante,

I write to you today to express our concern and to voice our strong opposition to the special permits request of Las Palmas Hospital scheduled for a City Council vote on August 21, 2018. As residents of the neighborhood directly affected by these special permits, it is imperative that the City take a more proactive approach with these large organizations and develop appropriate solutions to the already overburdened and limited parking in our neighborhood. We welcome visitors to our historic and scenic location and feel grateful to be residents in this area; however, adding to the congestion and not addressing the expansion of Las Palmas with an adequate increase in parking is simply unacceptable.

Thank you for ensuring our objection is recorded before City Council's vote next week. If you require any additional information or clarification on my email, please do not hesitate to reach out to us.

Respectfully,

William K. Skov
Larry L. White
405 Rim Road
El Paso, TX 79902
(915) 526-0814

From: [Suzi Davidoff](#)
To: [Guayante, Anne M.](#)
Cc: [Carl Ryan](#)
Subject: Parking Permits for Rim Area
Date: Wednesday, August 15, 2018 6:23:31 PM
Attachments: [ltr to District 1-Las Palmas-8-7-18.pdf](#)

I am writing in connection with Las Palmas Hospital's request for a series of special permits. As residents of the Rim Area neighborhood, my spouse, Carl Ryan, and I wish to strongly object to the special permit requests currently scheduled for vote by City Council on August 21.

I attach a copy of the Rim Area Neighborhood letter to the City and ratify the concerns set out in it. Our neighborhood suffers from a deluge of UTEP parkers and cannot handle this additional congestion. Our streets are narrow and unsafe for pedestrians and vehicles as it is.

Please deny this request!

Sincerely,
Suzi Davidoff

From: [Hector Retta](#)
To: [Guayante, Anne M.](#)
Subject: Las Palmas Hospital Request
Date: Wednesday, August 15, 2018 8:14:40 PM

I am writing to register opposition to Las Palmas Hospital's request for a series of special permits in the Rim Area neighborhood. It is problematic that the El Paso City staff is recommending a parking waiver of 119 off-street parking spaces in an already congested area. Rim Area Neighborhood Association (RANA) residents already have a parking issue at and near their homes and the hospital's request would exacerbate the situation.

As a homeowner, I also oppose the proposed heliport without more protective measures for residents in the neighborhood.

I respectfully request denial or deferral of the request currently scheduled for public hearing and City Council vote on 21 August 2018. Postponement is requested until the CEO of Las Palmas and staff members can meet with the officers of RANA for discussion of these issues.

Please let me know if you have any questions.

Hector Retta
214.228.5123

From: [Lorez Retta](#)
To: [Guayante, Anne M.](#)
Cc: [Lorez Retta](#)
Subject: Las Palmas Hospital Special Permit PZST17-00013; City Council Public Hearing Scheduled for August 21, 2018
Date: Wednesday, August 15, 2018 8:17:51 PM

Dear Ms. Guyante,

I am writing in connection with Las Palmas hospital's request for a series of special permits. As a resident of the Rim Area neighborhood, I wish to object strongly to the special permit requests currently scheduled for vote by City Council on August 21st.

I respectfully request that this item either be denied or be postponed until the CEO of Las Palmas and their appropriate staff can meet with officers of RANA (Rim Area Neighborhood Association) to discuss several issues.

As a homeowner I also oppose the the proposed heliport without more protective measures for the residents of our neighborhood.

Thank you for allowing me to bring this very important concern to your attention. Please contact me with any questions.

Lorez Retta
818 Blacker Avenue
El Paso, TX. 79902
915-373-7332

From: [Cathi Banda or Jorge Guzman](#)
To: [Guayante, Anne M.](#)
Subject: Las Palmas and Rim/University Neighborhood
Date: Friday, August 17, 2018 8:14:30 AM

Dear City of El Paso ,

I am writing to voice my concerns for the Las Palmas hospital and the series of their requests for special permits.

As a resident of the Rim Area neighborhood, I wish to object strongly to the special permit requests that are currently scheduled for a vote by City Council on August 21st."

Thank you for your time and attention in this matter,

Cathleen Banda
2118 N. Saint Vrain 79902
915.241.5042
Ulob2003@yahoo.com

[Sent from Yahoo Mail on Android](#)

From: [Edi Brannon](#)
To: [Guayante, Anne M.](#); [District #8](#)
Cc: [District #1](#); rgilbert@gilbertlf.com
Subject: City Council Meeting Aug. 2018 Agenda Item 27-4,5,6
Date: Friday, August 17, 2018 10:16:18 AM

I am writing to express my objection to Las Palmas Hospital's request for a series of special permits. As a resident of the Rim Area neighborhood, I have watched the parking situation in our neighborhood become increasingly a problem with the growth of UTEP, The Street Car project (a loss of 90 parking spaces) and now Las Palmas asking for a waiver for 104 additional parking spaces. The Council earlier this year heard our concerns when we asked the Council to facilitate a meeting with UTEP on parking. Representative Svarzbein did indeed help us get this meeting and we continue to work with UTEP on the parking issue. Approving this waiver would only exacerbate the parking problem in our neighborhood.. I request the this item be denied until Las Palmas can come up with a solution that will satisfy the neighborhood's concerns.

Respectfully
B R Brannon
713 Blacker Ave
79902

From: [Mika Cohen Jones](#)
To: [Guayante, Anne M.](#)
Subject: Las Palmas special permits
Date: Monday, August 20, 2018 8:17:54 AM

Dear Ann,

I urge you to delay the city discussion and vote on the Las Palmas hospital's request for a series of special permits. As a resident of the Rim Area neighborhood, it is very important that we have time to get our questions and concerns addressed before this comes before council.

Sincerely,

Mika Cohen Jones
626 Blacker Ave
915-803-9490

From: [Paul Dipp](#)
To: [Guayante, Anne M.](#)
Cc: [Mika Cohen Jones](#)
Subject: Request for Postponement
Date: Thursday, August 16, 2018 3:18:33 PM

Dear Ms. Guayante:

I am writing in connection with Las Palmas Hospital's request for a series of special permits. As a resident of the Rim Area Neighborhood, I object strongly to the special permit request scheduled for vote by City Council on August 21, 2018.

Thank you,

Paul Dipp
Plaza Properties
100 N. Ochoa, Suite D
El Paso, Texas 79901

(915)544-0230 Tel.

(915)533-8020 Fax

From: [Renee O'Donnell](#)
To: [Guayante, Anne M.](#)
Subject: Las Palmas Request for Parking Waivers in Rim Neighborhood
Date: Thursday, August 16, 2018 7:50:13 PM

Dear Ms. Guayante,

I am writing in reference to the parking waiver that Las Palmas Medical Center is currently seeking from the city of El Paso. As a Rim Area Neighborhood resident, I am strongly opposed to the city granting this parking waiver. The Rim Area neighborhood is currently experiencing an overload of UTEP students and others who are seeking to park throughout the neighborhood, especially along Rim Road, blocking parking for neighborhood residents and their guests. Granting the parking waiver to Las Palmas will only exacerbate the parking challenges our neighborhood faces.

I respectfully request that the agenda item listed for the August 21st meeting be removed from the agenda until the Rim Area Neighborhood Association can discuss the waiver request with Las Palmas officials.

Thank you.

Respectfully,

Renee O'Donnell
825 Blacker Avenue
El Paso, TX 79902
915-345-8920

Sent from my iPad

From: [Harriet SCHNEIDER](#)
To: [Guayante, Anne M.](#)
Subject: Las Palmas parking request
Date: Friday, August 17, 2018 12:50:59 PM

Ms. Guayante,

I have recently learned that Las Palmas Hospital has requested a series of special permits involving parking. I oppose the city granting ANY parking variances. I am a 35 year resident of the Rim Area neighborhood. Parking is probably the greatest concern for many residents in this area. Although I am in the 600 block of Blanchard, in recent years, UTEP students were parking all the way up to our block. Some of us do not have garages or garage access due to narrow alleys and need to be able to park in front of our homes, not to mention space for our visitors. Although our block agreed to "No Parking" poles, which are effective, though unsightly, there are many areas where UTEP student parking creates constant congestion and dangerous conditions. It is virtually impossible to see around corners when people have parked right up to the intersection, as they are allowed to do. The streets are narrow and when cars are parked on one or both sides of these streets, there is little room for two lane traffic. (In addition to UTEP students, we now have workers who are involved in the Las Palmas building project who are parking in the neighborhood.)

I am absolutely opposed to any parking variances in the areas surrounding Las Palmas. As Risher Gilbert pointed out in her recent letter, most Las Palmas employees will NOT take a shuttle from Life Care to the hospital. They will park in the neighborhood and then risk crossing Stanton (now with the addition of a streetcar!) and even more dangerous Mesa to get to work.

Harriet Susan Schneider
607 Blanchard Ave.

From: [Sergio Abbud](#)
To: [Guayante, Anne M.](#)
Subject: Rim area zoning
Date: Tuesday, December 4, 2018 12:46:43 PM

I am writing in connection with Las Palmas hospital's request for a series of special permits. As a resident of the Rim Area neighborhood, I wish to object strongly to all three special permit requests currently scheduled for vote by City Council on December 18th.
Thank you.

Sergio Abbud

From: [Andrew Algermissen](#)
To: [Guayante, Anne M.](#)
Subject: Vote
Date: Tuesday, December 4, 2018 3:51:54 PM

I am writing in connection with Las Palmas hospital's request for a series of special permits. As a resident of the Rim Area neighborhood, I wish to object strongly to all three special permit requests currently scheduled for vote by City Council on December 18th.

Sincerely,

Andrew Algermissen
411 Blanchard Ave.
El Paso, TX 79902

From: [Taffy Bagley](#)
To: [Guayante, Anne M.](#)
Subject: Las Palmas Special Permits
Date: Tuesday, December 4, 2018 11:03:40 AM

I am a resident of the Rim area and oppose the Las Palmas special permits.

Taffy Bagley
916 Blanchard
El Paso, Texas 79902

From: [Mika Cohen Jones](#)
To: [Guayante, Anne M.](#)
Subject: Las Palmas special permits
Date: Tuesday, December 4, 2018 11:21:12 AM

Dear Ann,

I urge the city to decline all three special permit requests submitted by Las Palmas. I also urge the city to delay a vote until we have all the facts regarding their current compliance with city ordinance. Neighborhoods need to be taken into account at the front-end of these sorts of projects and requests. At this point the neighborhoods need to be taken seriously at the negotiating table and we must start by opposing the request of such a big business to be immune to the basic rules the city has laid out.

I would also like to submit that a holistic approach to these issues--particularly around parking--is desperately needed in the Rim/Kern/Sunset Heights areas as well as around the city. It makes no sense to us as taxpayers and constituents to deal separately with each business and UTEP and other partners. There are parking needs and we hope the city will play a central role in bringing key players to the table (including us!), envisioning future needs, and moving forward collaboratively.

Sincerely,

Mika Cohen Jones
626 Blacker Ave
915-803-9490

From: [Jackson V Curlin](#)
To: [Guayante, Anne M.](#); [District #1](#); info@peterfordistrict1.com
Cc: [Mika Cohen Jones](#)
Subject: City Council Mtg 12-18-2018 and Parking Issue in Rim Road area
Date: Tuesday, December 4, 2018 12:04:33 PM
Attachments: [image002.jpg](#)

Dear Ms. Guayante,

I am writing in connection with Las Palmas Hospital's request for a series of special permits.

As a resident of the Rim Area neighborhood, I wish to object strongly to all three special permit requests currently scheduled for vote by City Council on December 18th.

There is no basis to grant special permits when, as a corporate entity, Las Palmas did not properly plan for its parking needs in conjunction with a facilities expansion.

The taxpayers (and residents of the Rim Area neighborhood) should not bear the burden of improper planning or investment by a business entity.

Thank you.

Jackson & Donna Curlin
2020 North Saint Vrain
El Paso, TX 79902

JVC 2011123



Jackson V. Curlin, CPA, CVA

CLC COMPANY

915-203-1401

877-265-1794 efax

JVCurlin@gmail.com



Please consider the environment before printing this e-mail



Virus-free. www.avast.com

From: [Rob Efaw](#)
To: [Guayante, Anne M.](#)
Cc: [District #1](#); [Mika Cohen Jones](#)
Subject: Rim Area
Date: Tuesday, December 4, 2018 11:11:36 AM

Ms. Guayante

I am writing in connection with Las Palmas hospital's request for a series of special permits. As a resident of the Rim Area neighborhood, I wish to object strongly to all three special permit requests currently scheduled for vote by City Council on December 18th.

The current construction at the hospital as well as UTEP student parking has placed a tremendous burden on the neighborhood and causing daily problems with congestion, visibility and safety. These special permit requests will only add to the current problems which have not been adequately addressed by the City.

As a resident of the Rim Area I strongly oppose any action that would further increase the detrimental effects non-resident parking is having on the neighborhood

Robert Efaw
2016 N. Saint Vrain St
El Paso, TX 79902

From: [Suzi Davidoff](#)
To: [Guayante, Anne M.](#)
Subject: Las Palmas Hospital special permits
Date: Tuesday, December 4, 2018 4:29:29 PM

Dear Ms. Guayante,

I am writing in connection with Las Palmas hospital's request for a series of special permits. As long-time residents of the Rim Area neighborhood, I wish to object strongly to all three special permit requests currently scheduled for vote by City Council on December 18th.

Thank you for your attention,

Sincerely,
Susan Davidoff and Carl Ryan
808 Blacker Ave, El Paso, TX 79902

915-328-2267

From: [Rob Efaw](#)
To: [Guayante, Anne M.](#)
Cc: [District #1](#); [Mika Cohen Jones](#)
Subject: Rim Area
Date: Tuesday, December 4, 2018 11:11:36 AM

Ms. Guayante

I am writing in connection with Las Palmas hospital's request for a series of special permits. As a resident of the Rim Area neighborhood, I wish to object strongly to all three special permit requests currently scheduled for vote by City Council on December 18th.

The current construction at the hospital as well as UTEP student parking has placed a tremendous burden on the neighborhood and causing daily problems with congestion, visibility and safety. These special permit requests will only add to the current problems which have not been adequately addressed by the City.

As a resident of the Rim Area I strongly oppose any action that would further increase the detrimental effects non-resident parking is having on the neighborhood

Robert Efaw
2016 N. Saint Vrain St
El Paso, TX 79902

From: [Lory Goldberg](#)
To: [Guayante, Anne M.](#)
Subject: regarding-Las Palmas Hospital request for special permits
Date: Tuesday, December 4, 2018 2:15:30 PM

Dear Ms Guayante,

I am writing in connection with Las Palmas hospital's request for a series of special permits. As a resident of the Rim Area neighborhood, I wish to object strongly to all three special permit requests currently scheduled for vote by City Council on December 18th.

The parking in our neighborhood is already out of hand due to UTEP's lack of parking on campus.

Driving on Rim Road, Mesa Street, Stanton Street, Kerby Street, University Street, Kansas Street, New York Street, Blanchard Street, Blacker Street and all cross streets close to the University has become dangerous.

I can't see left or right at a stop sign because there are so many cars parked along the curbs. Students walk in the street by themselves and in groups. Sometimes I can't see them. One day there will be an accident between a student/automobile. It's just a matter of time.

By agreeing to Las Palmas requests to be able to downsize the required amount of parking space required by law you are putting our neighborhood, pedestrians and drivers at risk.

Please postpone the public hearings on December 18.

As someone who lives near Rim Road I want to have a chance to hear all of the facts and weigh in before the City votes on Las Palmas request.

Thank you.

Lory Rogers
1600 Dede Lane
El Paso, Texas 79902
915-227-1314

From: [ANN LILLY](#)
To: [Guayante, Anne M.](#)
Subject: re: request by Las Palmas for special permits wavier
Date: Tuesday, December 4, 2018 3:01:26 PM

Ann,

My husband, Rut Lilly, and I strongly object to the request by Las Palmas for 3 parking waivers, which will strongly affect our residential neighborhood. The Rim neighborhood is under strong pressure from commercial businesses and has gone out of our way to adopt an NCO to protect the quality of life in area. Las Palmas is ignoring the neighborhood, in order to save money for their corporation and stockholders. I am asking the City to take a stand to protect their tax payer's property from an unnecessary intrusion.

Ann Lilly
700 Blacker Ave.
El Paso, Tx. 79902
915-544-9564

From: [Mathew McElroy](#)
To: [Guayante, Anne M.](#)
Subject: Las Palmas Special Permit
Date: Tuesday, December 4, 2018 11:29:20 AM

I am opposed to both the Las Palmas parking reduction and helistop special permits. The myriad of errors, code violations and dishonesty on the part of the hospital and city staff require that parking solutions be implemented in advance of a C of O being issued. The city, being a major contributor to the problems affecting the neighborhood, should immediately begin a comprehensive parking strategy for the area that includes a parking district for the Rim neighborhood—and one that is not heaped on the neighborhood to do all the work.

Please add my objections to the counts for the City Council Hearing date.

From: [Analinda Moreno](#)
To: [Guayante, Anne M.](#)
Subject: Las Palmas Permit Requests
Date: Tuesday, December 4, 2018 3:40:22 PM

As a resident of the Rim Area neighborhood, I object strongly to all three special permit requests on behalf of Las Palmas and currently scheduled for vote by City Council [on December 18th](#). The requests are not in the best interest of the community at large and will create problems!

Sent by Analinda Moreno
510 E University Avenue
El Paso, TX
(915) 443-9985

From: [John E. Moyer](#)
To: [Guayante, Anne M.](#)
Cc: [District #1](#)
Subject: Opposition to Las Palmas Special Permit Requests
Date: Tuesday, December 4, 2018 3:44:50 PM

Dear Ms. Guayante,

I live at 800 Blanchard Avenue and am writing you in connection with Las Palmas Hospital's request for a series of special permits. As a resident of the Rim Area neighborhood, I wish to **strongly** object to all three special permit requests currently scheduled for vote by City Council on December 18th. I believe they will be a detriment to my property and the neighborhood by increasing commercial parking within the neighborhood, taking street parking from small businesses located on Stanton, Mesa, and Oregon, and increasing noise levels in the area with their proposed heliport. Las Palmas should be required to provide parking per the current zoning requirements, adjacent to or within walking distance of their hospital addition. Structured parking should be required. Furthermore, they should be required to shield the neighborhood from any noise associated with the heliport. Zoning variances are unacceptable.

Please call me at the number below if you have any questions.

Sincerely,

John E. Moyer
800 Blanchard Ave.
El Paso, Texas 79902
915.203.6693

From: [Tony Pearson](#)
To: [Guayante, Anne M.](#)
Cc: [Mika Cohen Jones](#)
Subject: Rim Area Parkong
Date: Tuesday, December 4, 2018 11:57:29 AM

I live at 601 Blacker ave, three blocks from Las Palmas and really do not want the City to approve their parking exemptions .

We are coping nicely with UTEP students and the pressure from Las Palmas would be overwhelming. I also am not in favor of making our entire neighborhood a no parking zone.

Anthony Pearson
Cell 915-422-2008

[Sent from Yahoo Mail on Android](#)

From: [Tony Pearson](#)
To: [Guayante, Anne M.](#)
Cc: [Mika Cohen Jones](#)
Subject: Rim Area Parkong
Date: Tuesday, December 4, 2018 11:57:29 AM

I I've at 601 Blacker ave, three blocks from Las Palmas and really do not want the City to approve their parking exemptions .

We are coping nicely with UTEP students and the pressure from Las Palmas would be overwhelming. I also am not in favor of making our entire neighborhood a no parking zone.

Anthony Pearson
Cell 915-422-2008

[Sent from Yahoo Mail on Android](#)

From: [hretta](#)
To: [Guayante, Anne M.](#)
Cc: [Retta Lorez Curlin](#)
Subject: Rim Area Neighborhood / Las Palmas
Date: Tuesday, December 4, 2018 12:51:18 PM

I am a resident of the Rim Area and need to express to you, City Council, and those entities or individuals charged with Zoning Planning, that I strongly oppose all special permit requests by HCA Las Palmas hospital scheduled for vote by the City Council on 18 December. Approval of these requests would be severely detrimental to the Rim area, Kern, and Sunset Heights residents. I trust that you will hold HCA Las Palmas responsible for proceeding on a basis that models and maximizes commercial/residential cooperation in El Paso.

Hector Retta
818 Blacker Ave
El Paso, Texas 79902
915.545.5178

Guayante, Anne M.

From: Heather Ronconi <heatherronconi@heatherronconilaw.com>
Sent: Tuesday, December 4, 2018 11:06 AM
To: Guayante, Anne M.
Subject: Las Palmas request for parking permits

I am writing in connection with Las Palmas hospital's request for a series of special permits. As a resident of the Rim Area neighborhood, I wish to object strongly to all three special permit requests currently scheduled for vote by City Council on December 18th. Parking has already created many problems in the neighborhood to include traffic and blocked driveways.

Heather Ronconi
411 Blanchard
El Paso, Texas 79902
(915) 328-9592

From: [Isha Rogers](#)
To: [Guayante, Anne M.](#)
Subject: Las Palmas
Date: Tuesday, December 4, 2018 12:41:51 PM

Dear Ms. Guayante,

I am writing in connection with Las Palmas hospital's request for a series of special permits.

As a resident of the Rim Area neighborhood, I wish to object strongly to all three special permit requests currently scheduled for vote by City Council on December 18th.

Thank you,

Isha Rogers
1505 Rim Road
915-526-1407

From: [James Skidmore](#)
To: [Guayante, Anne M.](#)
Subject: Las Palmas Hospital Special Requests
Date: Tuesday, December 4, 2018 3:42:20 PM

As a resident of the Rim Road area I want to state my opposition to the special requests by Las Palmas Hospital schedules for a vote by City Council on December 18.

Sincerely,
James W. Skidmore
520 Blacker Avenue
el Paso, Texas 79902

From: [Kitty S](#)
To: [Guayante, Anne M.](#)
Subject: Opposition to Las Palmas Hospital permit requests
Date: Tuesday, December 4, 2018 11:10:13 AM

Dear Ms. Guayante,

As a resident of the Rim Area neighborhood, I am more than distressed about the special permits requested by Las Palmas Hospital with regard to its employee parking and construction of a helispot.

This hospital's lack of regard and concern for its residential neighbors is appalling. Driving through my home neighborhood has become a nightmare of hazard with hospital employees' parked cars blocking safe passage through our residential streets.

The noise and disturbance from potential helicopter traffic would be unbearable and destroy the "quality of life" the El Paso city government claims to value and promote.

I object fervently to all three special permit requests scheduled for a vote on December 18, 2018.

Emma C. (Kitty) Spalding
920 Blanchard Avenue
915-532-3731

From: [Kitty S](#)
To: [Guayante, Anne M.](#)
Subject: Opposition to Las Palmas Hospital permit requests
Date: Tuesday, December 4, 2018 11:10:13 AM

Dear Ms. Guayante,

As a resident of the Rim Area neighborhood, I am more than distressed about the special permits requested by Las Palmas Hospital with regard to its employee parking and construction of a helispot.

This hospital's lack of regard and concern for its residential neighbors is appalling. Driving through my home neighborhood has become a nightmare of hazard with hospital employees' parked cars blocking safe passage through our residential streets.

The noise and disturbance from potential helicopter traffic would be unbearable and destroy the "quality of life" the El Paso city government claims to value and promote.

I object fervently to all three special permit requests scheduled for a vote on December 18, 2018.

Emma C. (Kitty) Spalding
920 Blanchard Avenue
915-532-3731

From: [Lynn Westbrook](#)
To: [Guayante, Anne M.](#)
Subject: Las Palmas Special Permits
Date: Tuesday, December 4, 2018 11:21:08 AM

Hi Ann,

I would like to express my concern as a resident of 79902 regarding the special permits requested by Las Palmas. The meeting yesterday was very informative. I'm sure that a solution can be achieved if City Council and the decision makers put their heads together.

I wanted to tell you after the meeting but I had to leave early: You always handle questions and concerns so well in council meetings and yesterday as well. Yikes, you have a tough job!!

Lynn

--

[Texas law requires all license holders to provide the Information About Brokerage Services form to prospective clients.](#)

Lynn Westbrook I Banning Realty I Weichert Premier Properties I HomePros Real Estate Group
CA BRE# 01743373
direct: 253.576.5402
www.westbrookhouse realestate.com

From: [Robert Ardovino](#)
To: [Guayante, Anne M.](#)
Subject: Las Palmas Special use permits DENIAL
Date: Wednesday, December 5, 2018 6:11:15 PM

Ms. Guayante,

I am writing in connection with Las Palmas hospital's request for a series of special permits. As a resident of the Rim Area neighborhood, I wish to object strongly to all three special permit requests currently scheduled for vote by City Council on December 18th. Our neighborhood has become a medical center thoroughfare and parking lot. This is an opportune time for the City to facilitate in Dealing with the entire problem, the Hospitals, UTEP, the Entertainment District, the streetcar and the street restructuring has and does effect our neighborhoods.

Thank You for your time.

Robert Ardovino

From: [jennbarr](#)
To: [Guayante, Anne M.](#)
Subject: Las Palmas Special Permits
Date: Wednesday, December 5, 2018 10:08:41 AM

Good Morning Ms. Guayante,

It has come to my attention that Las Palmas Medical Center has applied for three special permits that are absolutely in their power to avoid, through responsible development. It is unfortunate that a business of means, such as this one, can apply and expect to receive such dispensation, when the vast majority of businesses (and especially "Mom and Pops" SB's) meets parking codes on site.

I hope the City of El Paso will consider the community surrounding the hospital when determining whether to issue these permits. Growth is inevitable in suburban areas. Let's make sure it is responsible growth.

Thank you for your time.

Jennifer Barr
2201 N. St. Vrain

Sent via the Samsung Galaxy Note5, an AT&T 4G LTE smartphone

From: ebehrenhausen@elp.rr.com
To: [Guayante, Anne M.](#)
Subject: Against the three permits requested by Las Palmas Hospital
Date: Wednesday, December 5, 2018 2:49:12 PM

As a resident of Rim Area Neighborhood, I object strongly to all three special permits requested by the Las Palmas Hospital. Our Road and Neighborhood is not available for more parking problems!

Elizabeth Behrenhausen, 1101 Rim Road, El Paso Texas

From: rbehrenhausen@elp.rr.com
To: [Guayante, Anne M.](#)
Cc: ["Dee Margo"](#)
Subject: Las Palmas Parking.
Date: Wednesday, December 5, 2018 4:37:17 PM

As a resident of Rim Road I am strongly opposed to the Las Palmas special permits. Our once quiet, residential neighborhood has become overrun with non-resident parking. Our street intersections are very dangerous to both vehicles and pedestrians. 10,000 more UTEP students than when we first moved here; Stanton Street trolleys and ridiculous bike lanes; unnecessary parking meters and bike rentals at Stanton and Cincinnati have created a "dodge ball" traffic flow. The Las Palmas request will be the proverbial last straw that breaks our neighborhood back. R.A. Behrenhausen 1101 Rim Road.

From: [Miguel Fernández](#)
To: [Guayante, Anne M.](#)
Cc: [Rodrigo Fernández](#); [Luis Fernandez](#); [Suzanne Dipp](#)
Subject: Rim Neighborhood
Date: Wednesday, December 5, 2018 2:51:14 PM

-

City of El Paso Automated System Message | EMAIL SENDER UNVERIFIED:

The email from [Miguel Fernández](#) , sent by mfs@transtelco.net, cannot be verified as authentic. Please take caution, do not click on any links or open any attachments unless you trust the sender and know the content is safe.

-

I am writing in connection with Las Palmas hospital's request for a series of special permits. As a resident of the Rim Area neighborhood, I wish to object strongly to all three special permit requests currently scheduled for a vote by City Council on December 18th.

Miguel Fernandez
411 Rim Rd, El Paso, TX 79902
915-726-1967



Miguel Fernandez S.
CEO

mfs@transtelco.net
US +1 915 534 8110
MX +52 656 257 1120

CONFIDENTIALITY NOTICE: This message is intended only for the individual or entity to whom it is addressed. If you are not the intended recipient you are notified that disclosing, copying, distributing or taking any action in reliance on the contents of this information is strictly prohibited.

AVISO DE CONFIDENCIALIDAD: Esta comunicación es sólo para el uso de la persona o entidad a la que se dirige y puede contener información privilegiada, confidencial y exenta de divulgación bajo la legislación aplicable. Si no es el destinatario de esta información, se le notifica que cualquier uso, difusión, distribución o copia de la comunicación está estrictamente prohibido.

From: [John Gnauck](#)
To: [Guayante, Anne M.](#)
Cc: [Mika Cohen Jones](#)
Subject: Rim area special permits
Date: Wednesday, December 5, 2018 10:32:50 AM

I am writing in connection with Las Palmas hospital's request for a series of special permits. As a resident of the Rim Area neighborhood, I object strongly to all three special permit requests currently scheduled for vote by City Council on December 18th.

Merry Christmas

John Gnauck

2010 N Florence

From: [Nancy Gonzalez](#)
To: [Guayante, Anne M.](#)
Subject: Permits to Las Palmas
Date: Wednesday, December 5, 2018 10:12:44 AM

I am writing in connection with Las Palmas hospital's request for a series of special permits. As a resident of the Rim Area neighborhood, I wish to object strongly to all three special permit requests currently scheduled for vote by City Council on December 18th.

Thank you,
Nancy Gonzalez, 626 Kerbey Avenue, El Paso, Texas 79902

--

Nancy Gonzalez
CCK Properties
915-532-5965
cckprops.ngonzalez@gmail.com

From: [laura Lynch](#)
To: [Guayante, Anne M.](#)
Subject: Special permits
Date: Wednesday, December 5, 2018 6:21:49 AM

Good morning

Im writing you today to express my hope that the Las Palmas special permitting NOT be approved.

Our neighborhood is bombarded enough already with more traffic and UTEP students than ever before.

Please help preserve this family neighborhood and build a parking structure near the hospital.

Sincerely,

Laura Lynch

1715 Kansas

915-603-1557

Sent from Laura

From: [Larry White](#)
To: [Guayante, Anne M.](#)
Date: Wednesday, December 5, 2018 9:41:01 AM

Greetings,

I am writing in connection with the Las Palmas hospital request for a series of special permits for a helistop and parking variances. As a Rim Area neighborhood resident, I object strongly to all three special permit requests. I do not agree that there is sufficient parking at the present time for all of the parking demands on this area and to approve Las Palmas' request to not comply with their obligations to provide parking for their employees and customers vehicles would not be in the best interests of this neighborhood, the patients, or the city as a whole.

Larry White
405 Rim Road, El Paso, Texas 79902
915-526-0802

From: [Edi Brannon](#)
To: [Guayante, Anne M.](#)
Subject: Las Palmas Waivers for New Building
Date: Tuesday, December 11, 2018 2:43:35 PM

-

City of El Paso Automated System Message | EMAIL SENDER UNVERIFIED:

The email from [Edi Brannon](#) , sent by daddybobby@aol.com, cannot be verified as authentic. Please take caution, do not click on any links or open any attachments unless you trust the sender and know the content is safe.

-

Ann

I am writing this letter to register my objection to the City Council Agenda Items for Dec. 18, 2018. The waivers requested by Las Palmas (HCA) should not be approved. This whole mess has been handled in a terrible way by all and should be denied.

Please register my disapproval and objection when the item (s) are presented to City Council.

Thank you
Bob Brannon
713 Blacker Ave
915-355-2935

From: [ricardo.mora](#)
To: [Guayante, Anne M.](#)
Subject: Las Palmas permit opposition
Date: Thursday, December 13, 2018 5:07:49 AM

Hello Ann,

My name is Ricardo Mora, I live at 416 E. Hague Rd. in the Kern/Rim area, I would like to express my opposition to Las Palmas special permit request, as you know our neighborhood has continued to have problems with parking, high traffic and pedestrian risks. In addition, I personally have had packages stolen from my front yard and recently experienced a strong confrontation with a person who parked in front of my home while I had my 7 year old daughter with me and not allowing me to unload my groceries, its simply not acceptable.

I appreciate you taking the time to review my petition and appreciate your support in this matter, should you have any questions, please feel free to give me a call.

Best Regards,

Ricardo Mora
416 E. Hague Rd.
C 915-727-2323

From: [Juan Stockmeyer](#)
To: [Guayante, Anne M.](#)
Subject: Las Palmas
Date: Thursday, December 13, 2018 7:10:23 AM

Hello Ann,

My whole family is opposed to Las Palmas having any permits to park in our neighborhood. Our home front cannot support the parking.

Juan Stockmeyer
(915) 726-1109

From: [Teschner, Richard](#)
To: [Guayante, Anne M.](#)
Subject: Opposition to Las Palmas Hospital's refusal to build a multi-story parking structure, and to the hospital's unrestricted helistop
Date: Thursday, December 13, 2018 4:15:46 PM

Ann Guayante
Senior Zoning Planner
City of El Paso

Dear Ms. Guayante:

I am writing to express my opposition to two positions taken by El Paso's Las Palmas Hospital at or near its 1701 N. Oregon Street location. Those positions are:

(1) Las Palmas refuses to build a multi-story parking structure on its own property to house the vehicles of its employees, its patients and their visitors. This refusal is what has prompted Las Palmas to request that City Council approve a 120-space "parking vacation" on City streets to the south and to the east of the hospital campus itself. Folks who live on those streets and their visitors (tradespeople, delivery vans, repair people, friends, relatives, etc.) will be totally shut out by such a "vacation." All of them pay property taxes (whether directly or as part of their rent) and must not be denied the right to park on the street just in front of their homes or the homes that their trades require them to visit.

(2) The Las Palmas helistop—a launching pad for helicopters—appears to have been given the go-ahead by City of El Paso staffers. I have no problem with helistops—everyone knows that Las Palmas competes with Providence, which has long had its own helistop—but where are the restrictions on the new Las Palmas helistop? For example, will LP helicopters be allowed to fly directly over the Rim Area neighborhood (whose western boundary is the alley between Stanton and Mesa) and if so then on a 24/7/365 basis and (more importantly) at what altitude? These are matters that should have been discussed with Rim Area neighbors, especially those of us who live quite close to the hospital's new building itself, which is located on the SW corner of Hague Road and Mesa Street.

It's my understanding that City Council will take up these Las Palmas issues at Council's December 18th, 2018 meeting.

Sincerely,

Richard Teschner
1800 N. Stanton St., #302
El Paso, TX 79902-3541
teschner@utep.edu
915.538.8295 cell

From: [Bristol, Jack](#)
To: [Guayante, Anne M.](#)
Subject: LAS PALMAS REQUEST FOR PARKING VARIANCE
Date: Thursday, December 13, 2018 4:55:18 PM

Ann , I oppose the request by Las Palmas for the request for a variance ,in the Rim Area . John Bristol 2009 N Campbell

Sent from my iPhone

From: [Gilbert Izquierdo](#)
To: [Guayante, Anne M.](#)
Subject: Las Palmas Parking
Date: Friday, December 14, 2018 7:56:07 AM

My family has lived on N. Kansas St. for almost 25 years. Prior to that, I was raised on University St. Parking has become unbearable over the past several years. If Las Palmas employees are granted parking permits, parking will become impossible for residents of our neighborhood. I firmly disagree with giving the employees of Las Palmas parking permits.

Sincerely,

Gilbert Izquierdo
2008 N. Kansas
915-549-6309

From: [Rose Izquierdo](#)
To: [Guayante, Anne M.](#)
Subject: Las Palmas Parking
Date: Friday, December 14, 2018 7:33:00 AM

I am voicing my serious concern over a request by Las Palmas Hospital for employee parking permits in my neighborhood. Over the past several years, parking has become truly difficult because of UTEP students. Adding vehicles from Las Palmas employees would make parking in my neighborhood impossible during the day. Please do not allow Las Palmas to issue permits to their employees.

Sincerely,

Rose Izquierdo
2008 N. Kansas
915-549-9232

From: [Nancy Monty](#)
To: [Guayante, Anne M.](#)
Cc: [District #1](#)
Date: Saturday, December 15, 2018 12:33:33 PM

Dear Ms. Ann Guayante

As a Rim Road resident, I would respectfully like to oppose all three Special Permits requested by Las Palmas.

I don't think I need to add any more information, but if you need a more detailed letter, I am happy to provide.

Thank you!

Nancy Monty
925 Rim Road
El Paso 79912

From: [Renee O'Donnell](#)
To: [Guayante, Anne M.](#)
Cc: [District #1](#); [District #2](#); [District #3](#); [District #4](#); [District #5](#); [District #6](#); [District #7](#); [District #8](#)
Subject: Denial of Las Palmas Waivers
Date: Wednesday, December 19, 2018 9:51:25 PM

Dear Ms. Guayante:

I am writing to strongly urge El Paso City Council to deny approval of a series of waivers that Las Palmas (HCA) is seeking in regard to their recent hospital expansion. I am a resident of the Rim area neighborhood and am strongly opposed to granting these waivers.

As a member of the Rim Area Neighborhood Association, we have met with Las Palmas and city officials several times concerning these waiver requests and feel that the granting of these waivers will further exacerbate the parking pressures our neighborhood is experiencing. The Las Palmas's plan to use the Life Care Center on Mesa Street for additional employee parking is not a viable solution in complying with city ordinance parking requirements since this property is not owned by Las Palmas. The University of Texas System owns and controls this property and leases it to Las Palmas. Additionally, the Las Palmas's plan to use vans to transport employees from the Life Care Center to their place of employment about a mile away is not best employment practice.

Further, Las Palmas insists that they will not need to employ additional staff while increasing their hospital square footage by an additional 96,000 square feet. At a recent meeting attended by Rim, Kern, and Sunset Heights neighborhood associations, Las Palmas officials could not explain how they plan to maintain and clean this additional square footage without adding maintenance and custodial employees as recommended by industry standards.

Please deny the waivers that Las Palmas is seeking:

- Another helistop in the neighborhood is not needed. Providence Hospital has an established helistop;
- The Las Palmas Life Care Center is not a logical solution to meeting City Ordinance parking requirements;
- Las Palmas must consider building a parking facility for their employees, patients, patrons, and visitors.

Respectfully,

Renee O'Donnell
825 Blacker Avenue
El Paso, Texas 79902

915-3345-8920

From: [Sito Negrón](#)
To: [Guayante, Anne M.](#)
Cc: rgilbert@gilbertf.com; [Jose Angel Mendoza](#); [Hal Marcus](#); [Wood Leah](#)
Subject: SHNIA letter of opposition to Las Palmas parking waiver
Date: Thursday, January 17, 2019 7:08:07 AM

Honorable Mayor and Council:

The Sunset Heights Neighborhood Improvement Association (SHNIA) joins in opposition to the proposal to give Las Palmas another parking waiver. We agree with the main points made by the Rim Area Neighborhood Association.

Las Palmas is a major corporation, and in this case, a developer. They have the capacity to build the onsite parking required by City code to account for the traffic and parking generated by their business, and there is no reason they should not.

Respectfully,

Sito Negrón
President, SHNIA

ATTACHMENT 8

Legal Descriptions, Addresses, and Zoning Information for Subject Properties:

Hospital Campus:

- **Parcel 1:** 91 Alexander 1 to 15 & Closed Alley and adjacent street (1800 Oregon)
 - *Zoned S-D/c/sp (helistop) Proposed for current helistop.*
- **Parcel 2:** 90 Alexander 1 to 20 & Closed Alley (1801 Oregon)
 - *Zoned A-3/sc/sp (parking reduction)*
- **Parcel 3:** 91 Alexander 16 to 20 (101 Rim)
 - *Zoned S-D/sp (helistop)*
- **Parcel 5:** 77 Alexander 11 to 20 (1700 Oregon)
 - *Zoned S-D/c/sp (parking reduction)*
- **Parcel 6:** 77 Alexander 4 to 8 and N 18 Ft of 3 and S 2 ft of 9 (1707 Mesa & 120 Rim)
 - *Zoned 1707 Mesa: A-3/sp (parking reduction); 120 Rim: S-D/sp*

Surface Parking Lots

- **Parcel 4:** 78 Alexander 1 to 10 (1701 Oregon)
 - *Zoned S-D/c/sp (parking reduction)*
- **Parcel 7:** 46 Alexander 11 to 20 (Null Oregon (SE corner of Oregon and Crosby))
 - *Zoned S-D/sc/sp (parking reduction)*
- **Parcels 8 & 10:** 79 Alexander 9 to 12 and 80 Alexander 9 to 12 and adjoining alley and a portion of vacated Los Angeles Street (SW corner of El Paso and Rim)
 - *Zoned S-D/sp (parking reduction)*
- **Parcel 9:** 81 Alexander 9 to 12 (SE corner of Randolph and Rim)
 - *Zoned S-D/sp (parking reduction)*
- **Parcel 11:** 79 Alexander 1 to 8 and a portion of adjoining alley. (1717 El Paso and 201 Schuster).
 - *Zoned A-3*


ATTACHMENT 9

See Parking Study on Following Pages



Parking Study

Las Palmas Medical Center Parking Study El Paso, Texas

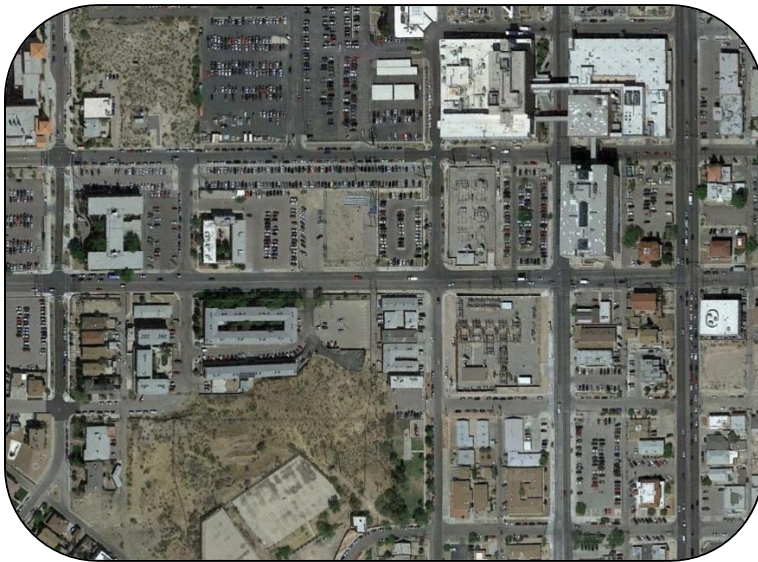

Prepared for:

Las Palmas Medical Center

Prepared by:

Kimley-Horn and Associates, Inc.
Houston, Texas
TBPE Firm No. F-928

December 2017

Kimley»Horn

Parking Study

**Las Palmas Medical Center
Parking Study
El Paso, Texas**

**Prepared for:
Las Palmas Medical Center**



Prepared by:

Kimley»Horn

TBPE Firm No. F-928
11700 Katy Freeway, Suite 800
Houston, TX 77079
281-597-9300

December 2017

K-H Project No. 069316704

Table of Contents

I.	Introduction.....	1
A.	Study Scope and Objectives	1
B.	Site Information.....	1
C.	Parking Lot Descriptions.....	3
D.	City Parking Requirements	3
E.	Future Hospital Expansion	3
II.	Existing Parking Analysis	6
A.	Methodology	6
B.	Parking Supply Inventory.....	6
C.	Parking Occupancy Surveys.....	7
D.	Parking Adequacy	8
III.	Future Parking Analysis.....	9
A.	Future Parking Improvements	9
B.	Future Parking Adequacy	9
IV.	Conclusions and Recommendations	12

List of Figures

Figure 1 – Site Location	1
Figure 2 – Parking Location Map	2
Figure 3 – Existing Parking Layout – Las Palmas Medical Center Garage Parking	4
Figure 4 – Existing Parking Layout – Las Palmas Medical Center Surface Parking Lots.....	5
Figure 5 – Proposed Lot 6 Schematic Parking Layout	10
Figure 6 – Existing Lot 7 (LifeCare Center) Parking Layout	11

List of Tables

Table 1 – Surface Parking Inventory Supply	3
Table 2 – Surface Parking Inventory Supply	6
Table 3 – Parking Demand By Hour	7
Table 4 – Parking Occupancy Percentages by Hour	8
Table 5 – Current Parking Adequacy (2017).....	8
Table 6 – Future Parking Adequacy	9

Appendix

Excerpts from MuniCode of the City of El Paso, Texas

Chapter 20, Sections 20.14.050, 20.14.060, 20.14.070

Chapter 20, Appendix C

I. INTRODUCTION

A. STUDY SCOPE AND OBJECTIVES

Kimley-Horn completed a review of the existing parking operations and future parking conditions at Las Palmas Medical Center (referred to in this report as Las Palmas) in El Paso, Texas. This study determines the existing parking demand of the medical center and includes recommendations to support the parking required in the future. The property currently has a Special Permit for shared parking under Ordinance No. 15618 through the City of El Paso. Building additional improvements requires that the terms stated in this ordinance be assessed to determine the future parking required and if adequate parking supply will be provided.

B. SITE INFORMATION

Las Palmas Medical Center is bounded by El Paso Street, Hague Street, Mesa Street, and Schuster Avenue in El Paso, Texas. HCA has plans for a building expansion of the existing facilities. The existing Las Palmas Medical Center is approximately 440,298 square feet (SF) of hospital land use and provides comprehensive healthcare services.

The roadway network in the vicinity of the facility includes Schuster Avenue fronting the south side of the site and Mesa Street fronting the east side. Rim Road and Oregon Street provide access through the campus to the main buildings at Las Palmas Medical Center. A location map (aerial) of Las Palmas Medical Center is shown in **Figure 1**.


Figure 1 – Site Location



Las Palmas Medical Center existing off-street parking facilities include three parking garages and six surface lot parking throughout the campus with a total of 813 designated parking spaces as shown on **Figure 2**. Site plans of the existing garage parking layouts and surface lot parking facilities are shown in **Figure 3** and **Figure 4**, respectively.

There are currently 43 on-street parking spaces (15 open/free and 28 metered) that are located within 300 feet of the Las Palmas buildings. The areas of these spaces are shown in red on **Figure 2**. The open/free on-street parking is located on Rim Road north of *Lot 2* west of El Paso Street. Metered parking spaces were located on Hague Road (between El Paso and Oregon), El Paso Street (between Rim and Schuster), and Rim (between El Paso and Oregon).

Figure 2 – Parking Location Map

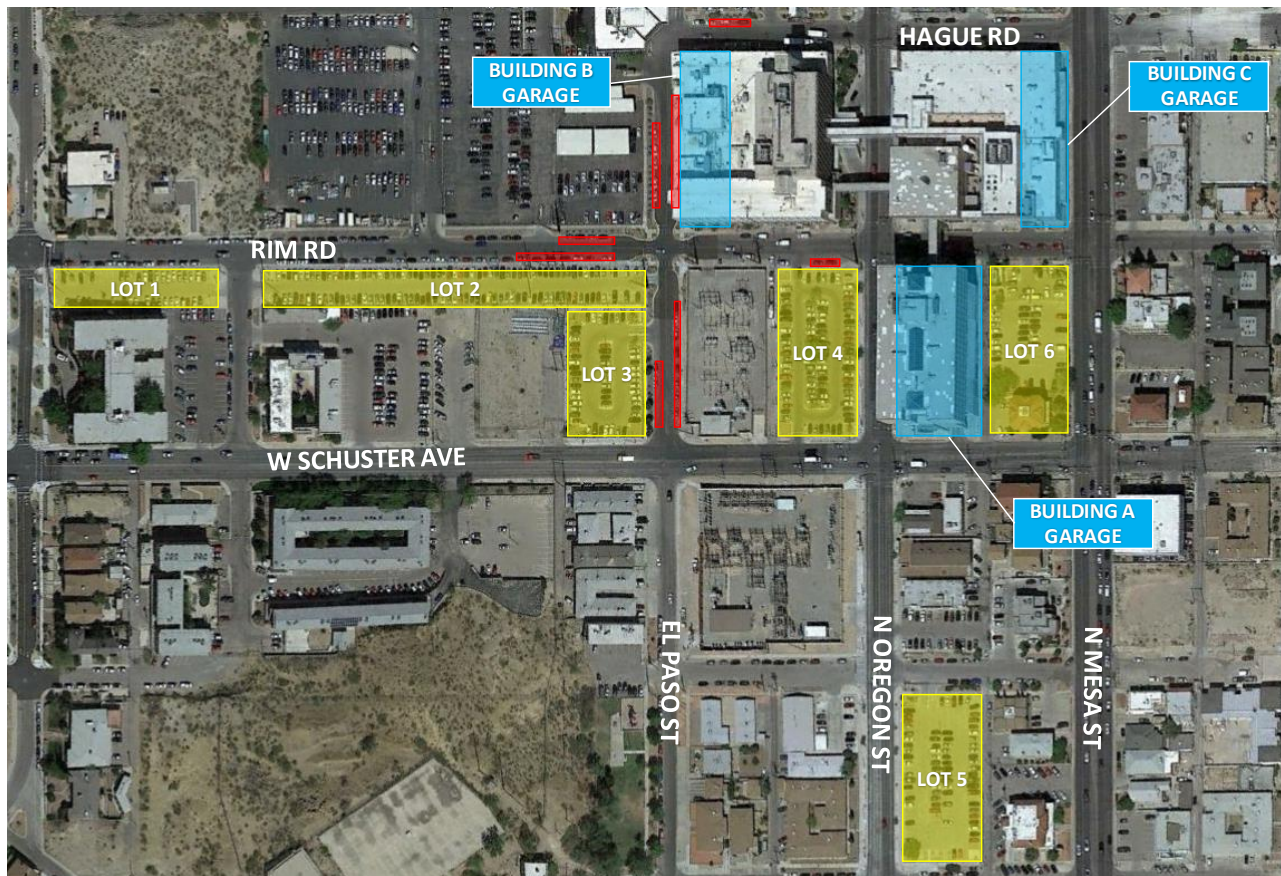

C. PARKING LOT DESCRIPTIONS

This report references several surface lots and parking garages used by Las Palmas Medical Center. These garages and parking lots have various descriptions used previously for discussions with the City of El Paso. For simplicity, this report is consistent with the naming convention shown in **Figure 2**. **Table 1** provides brief descriptions, used previously, to identify each parking area. This table is provided for information purposes only. Refer to **Figure 2** for parking area naming convention used in this report.

Table 1 – Surface Parking Inventory Supply

Parking Area	Description
Surface Lot 1	Randolph at Rim Surface Parking (Leased)
Surface Lot 2	El Paso at Rim Surface Lot (Leased)
Surface Lot 3	El Paso and Schuster Parking
Surface Lot 4	Surface Lot "A" Oregon at Rim
Surface Lot 5	Crosby Park Surface
Surface Lot 6	Surface Lot "B" Mesa at Rim
Surface Lot 7	LifeCare Center Parking
Building A Parking Garage	Oregon Building Garage
Building B Parking Garage	Hospital Garage
Building C Parking Garage	ED ICU Parking

D. CITY PARKING REQUIREMENTS

Per the City of El Paso Code of Ordinances (*Chapter 20, Appendix C*), the City requires that hospital facilities meet the following parking requirements:

- One space per 576 square feet of Hospital GFA (gross floor area)

The existing facility totals 440,298 square feet GFA. Based on the current code, the City of El Paso requires 764 parking spaces for the existing development. Existing parking supply exceeds the City of El Paso requirements.






An excerpt of the City of El Paso Code related to parking requirements is provided in the **Appendix**.

E. FUTURE HOSPITAL EXPANSION



Planned improvements at Las Palmas Medical Center would increase the overall building size by 96,402 for a total of 536,700 square feet GFA. Based on the current code, the City of El Paso requires 932 parking spaces for the development including the proposed building improvements.

The proposed improvements will have minor impacts on the existing parking and will result in the loss of 20 parking spaces in *Lot 6*.

BUILDING A

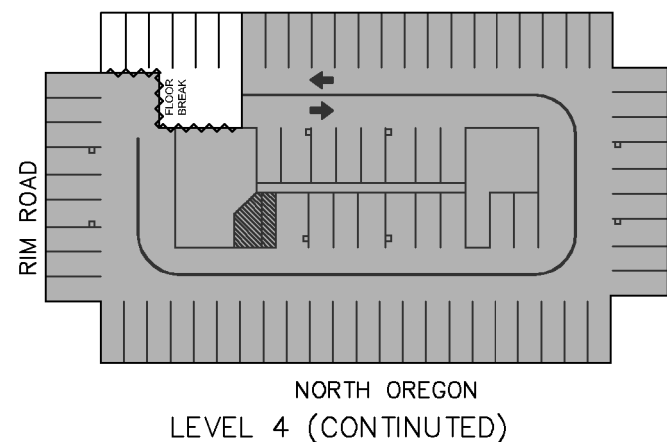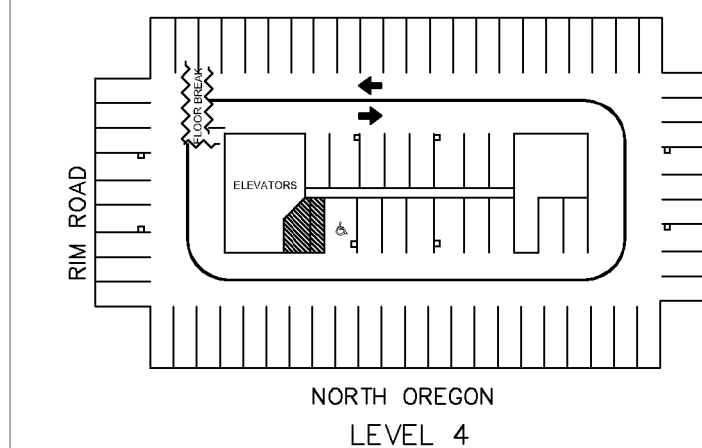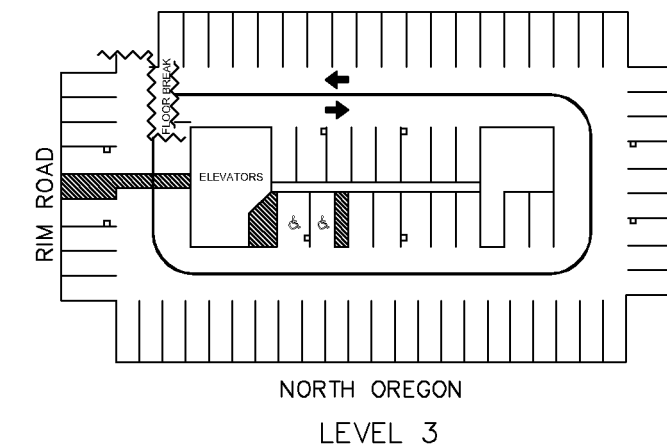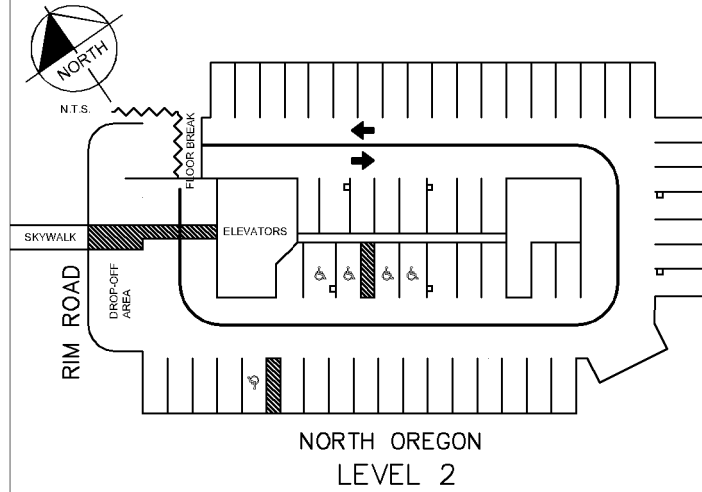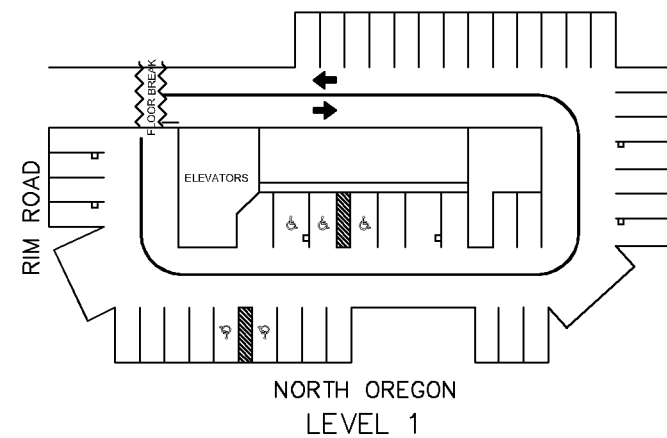

BUILDING B

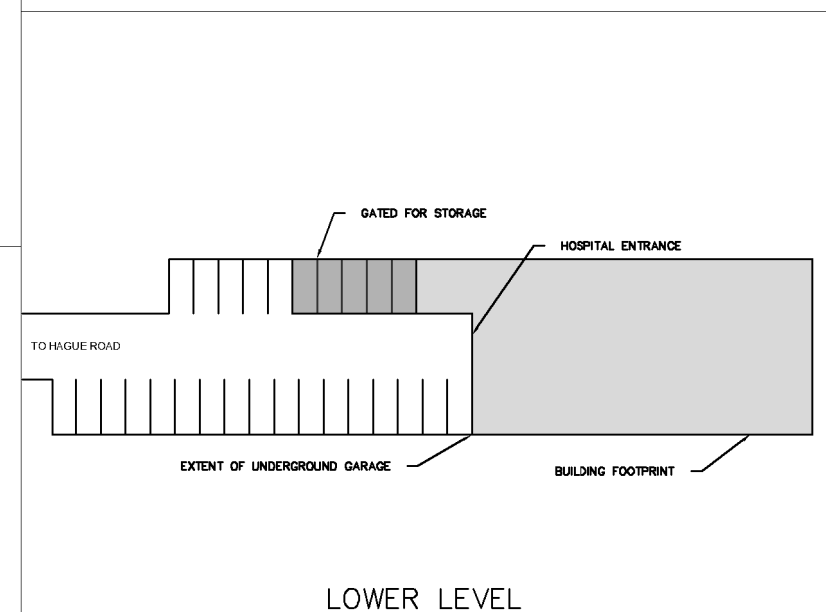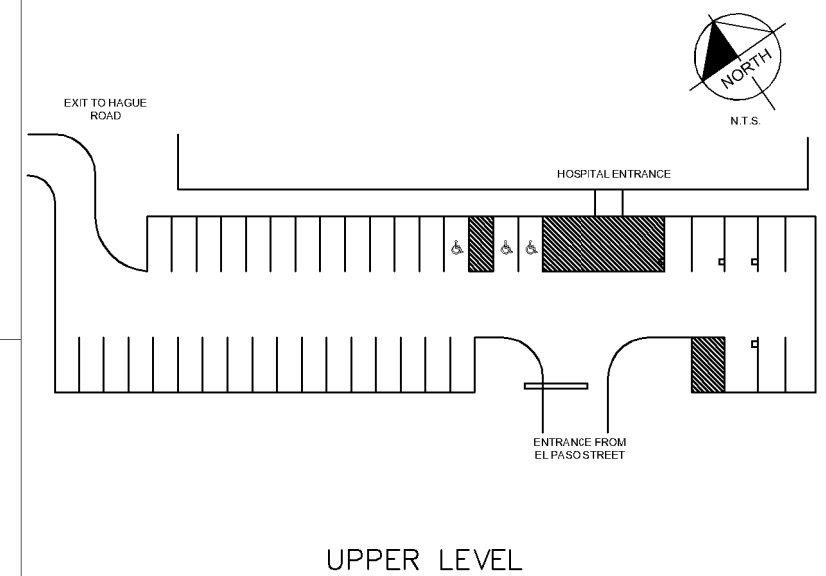

BUILDING C


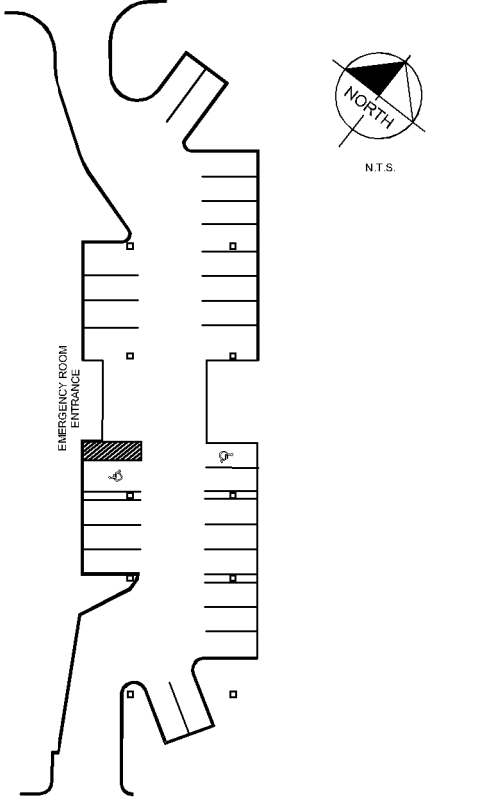



FIGURE 3
EXISTING PARKING LAYOUT
LAS PALMAS MEDICAL CENTER
GARAGE PARKING




LOT 1

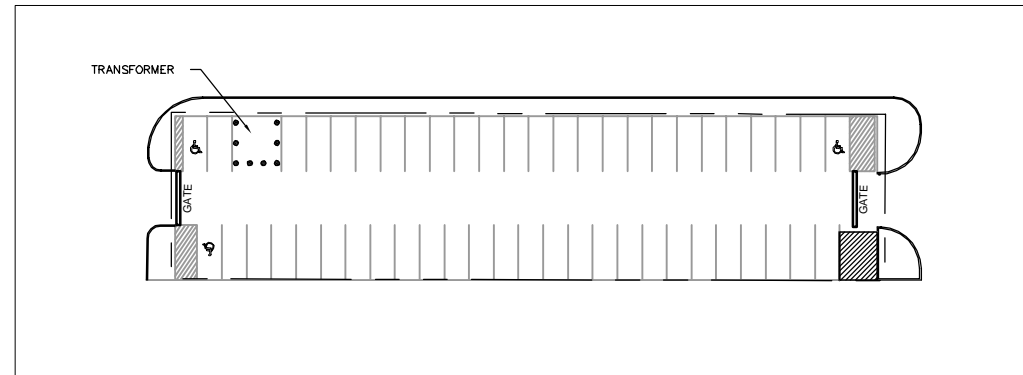


LOT 3

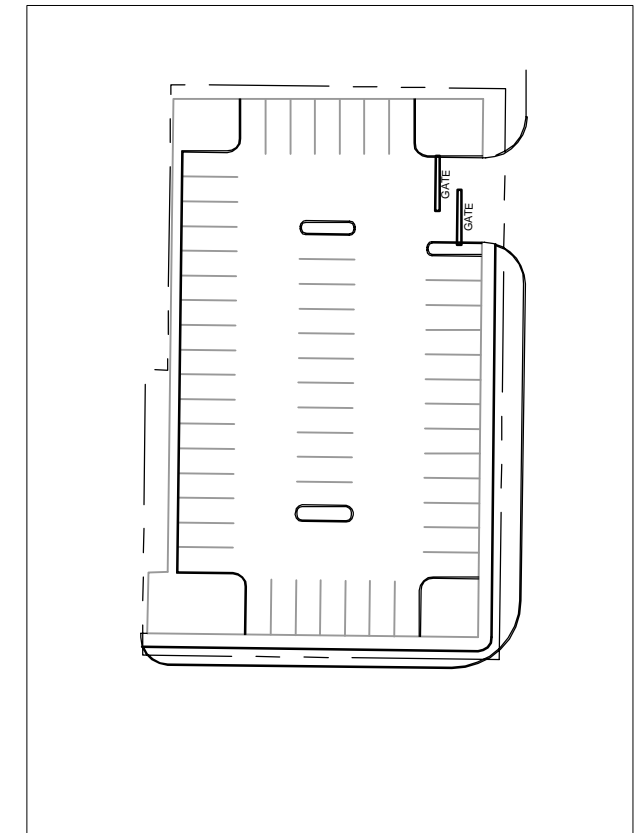

LOT 2

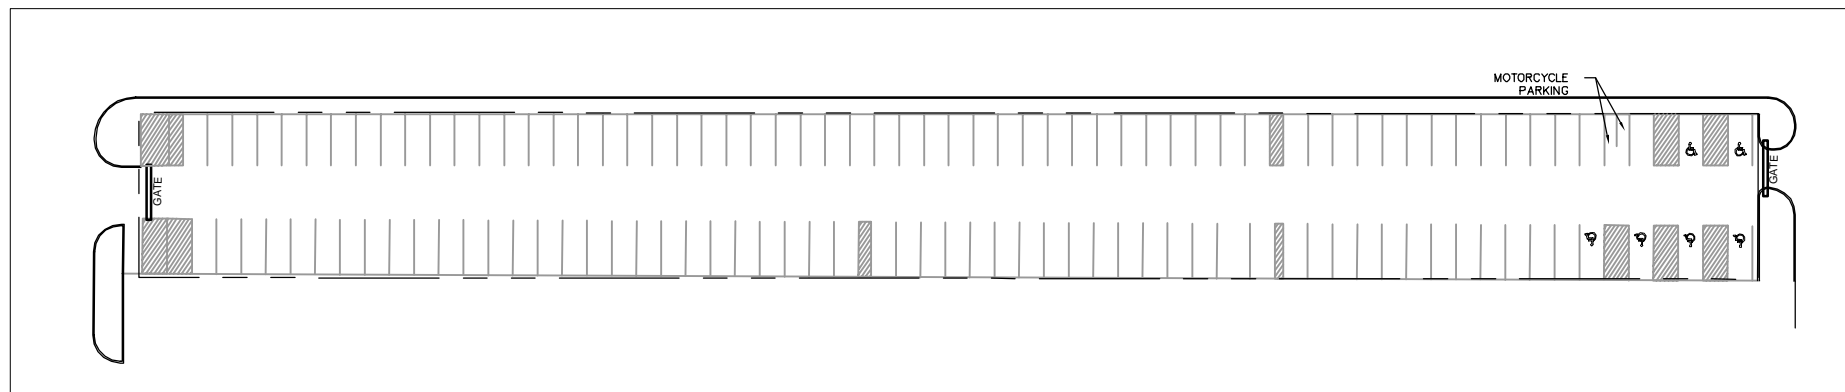

LOT 4

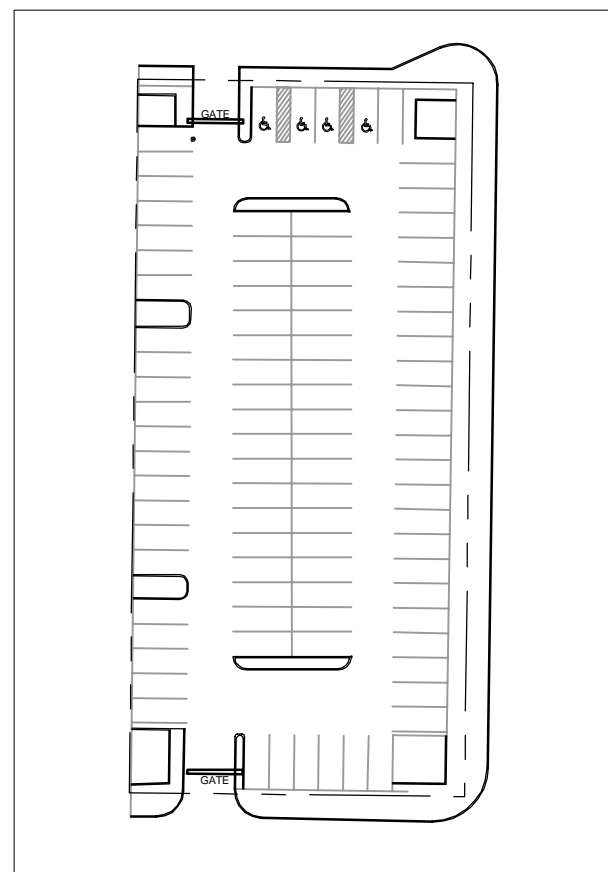

LOT 5

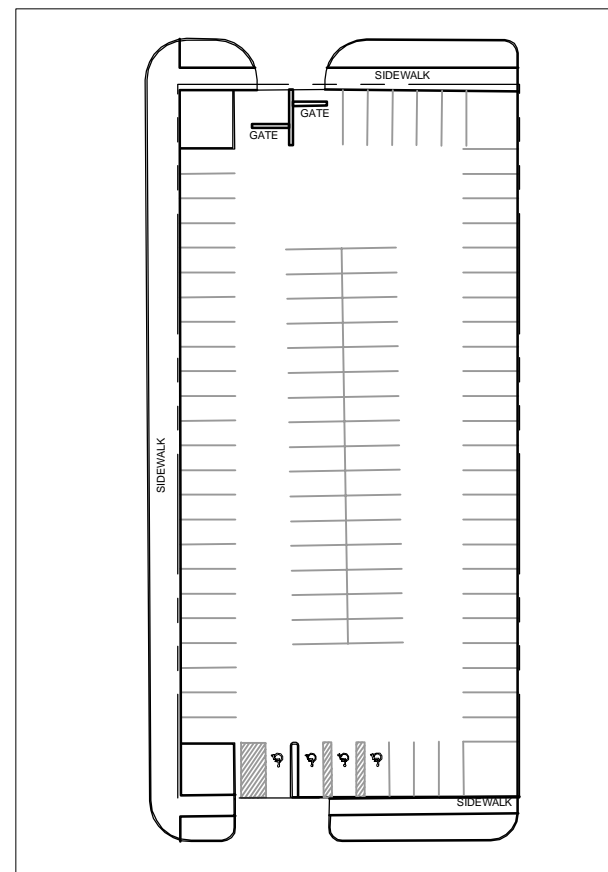


FIGURE 4
EXISTING PARKING LAYOUT
LAS PALMAS MEDICAL CENTER
SURFACE PARKING LOTS

II. EXISTING PARKING ANALYSIS

A. METHODOLOGY

As part of the study, Kimley-Horn determined the existing parking supply inventory, completed an hourly parking occupancy survey, and assessed the existing parking adequacy at the site. The parking space inventory provided the parking supply capacity available at Las Palmas. Hourly occupancy data was compared to the parking supply capacity to determine percent occupancy by hour and by parking space type. Quantitative demand and field observations were used to determine if the existing parking supply is adequate to meet parking demand.

B. PARKING SUPPLY INVENTORY

Existing parking areas at Las Palmas are allocated by parking type (garage, surface, and on-street) and user type. For purposes of completing the inventory of existing parking supply, parking spaces were grouped into the following parking user categories: public, staff, or special care/reserved parking. Most reserved staff parking is located in the surface lots along the west side of the property and public parking is located in the central parking garage and two surface lots south of the site.

Due to construction, parking supply varies between existing conditions and conditions at the time data was collected. Parking supply was impacted at *Building B Parking Garage* as some space was utilized for storage. Parking supply was impacted at *Building C Parking Garage* due to construction and closure of the north entrance from Hague Road. **Table 2** shows the parking supply available by parking type and user type for existing conditions and during construction.

Table 2 – Surface Parking Inventory Supply

Parking Type	User Type	Parking Area	Existing	During Construction
Garage	Public	Building A - Level 1	46	46
	Public	Building A - Level 2	60	60
	Public	Building A - Level 3	75	75
	Public	Building A - Level 4	86	86
	Staff	Building B - Lower Level	7	7
	Staff	Building B - Upper Level	40	40
	Special	Building C - ER Parking	28	23
Surface	Staff	Surface Lot 1	51	51
	Staff	Surface Lot 2	119	119
	Staff	Surface Lot 3	55	55
	Public	Surface Lot 4	92	92
	Public	Surface Lot 5	92	92
	Special	Surface Lot 6	62	0
Off-street Parking Total			813	746
On-Street	Public	Street Metered Parking	28	28
	Public	Street Unmetered Parking	15	15
On-street Parking Total			43	43

C. PARKING OCCUPANCY SURVEYS

Parking occupancy data was collected in the garage and surface lots over a twelve-hour period, between 7:00 am and 7:00 pm on Thursday, November 16, 2017. Each hour, the field crew noted if each parking space was vacant or occupied. **Table 3** shows the hourly data for the occupied surface parking spaces by parking type and user type.

Table 3 – Parking Demand By Hour

Parking Type	Garage			Surface		On-Street
User Type	Public	Staff	Special	Public	Staff	Public
Parking Supply	267	47	23	184	225	43
7:00 am	76	29	12	114	194	26
8:00 am	136	34	20	142	205	36
9:00 am	236	36	22	146	208	41
10:00 am	242	39	24	152	214	38
11:00 am	238	37	25	153	214	41
12:00 pm	164	33	28	143	208	40
1:00 pm	179	34	25	150	206	41
2:00 pm	178	28	27	150	203	41
3:00 pm	141	31	25	109	174	35
4:00 pm	92	26	19	92	157	31
5:00 pm	72	22	26	71	123	18
6:00 pm	64	17	20	82	124	19

Table 4 presents the hourly occupancy percentages by parking type and user type. The occupancy is shown as a percent of parking supply available during construction. The values in this table include emergency care visitors parked in non-designated areas of the *Building C Parking Garage* as additional demand which exceeds the current parking supply of this garage.

Table 4 – Parking Occupancy Percentages by Hour

Parking Type	Garage			Surface		On-Street
User Type	Public	Staff	Special	Public	Staff	Public
Parking Supply	267	47	23	184	225	43
7:00 am	28%	62%	52%	62%	86%	60%
8:00 am	51%	72%	87%	77%	91%	84%
9:00 am	88%	77%	96%	79%	92%	95%
10:00 am	91%	83%	104%	83%	95%	88%
11:00 am	89%	79%	109%	83%	95%	95%
12:00 pm	61%	70%	122%	78%	92%	93%
1:00 pm	67%	72%	109%	82%	92%	95%
2:00 pm	67%	60%	117%	82%	90%	95%
3:00 pm	53%	66%	109%	59%	77%	81%
4:00 pm	34%	55%	83%	50%	70%	72%
5:00 pm	27%	47%	113%	39%	55%	42%
6:00 pm	24%	36%	87%	45%	55%	44%

D. PARKING ADEQUACY

Per the parking supply inventory, the total number of existing off-street parking spaces was determined to be 813 spaces (746 spaces during time of data collection due to construction). The total number of off-street parking spaces for existing conditions currently required by the City of El Paso is 764 parking spaces based on 440,298 square feet of hospital. This is using the most current code requirement of 1 space per 576 square feet. The existing site provides a surplus of 49 parking spaces. The current parking adequacy is shown in **Table 5**.

Table 5 – Current Parking Adequacy (2017)

Parking Type	Existing Parking Supply	Construction Parking Supply	Observed Occupancy at Peak Hour (10:00am)	Functional Parking Surplus/(Deficit) during Construction	Existing Required Parking* Surplus/(Deficit)
Garage	342	337	305	32	
Surface	471	409	367	42	
Total	813	746	672	74	49
*764 spaces are required per City of El Paso guidelines.					

III. FUTURE PARKING ANALYSIS

A. FUTURE PARKING IMPROVEMENTS

As discussed previously, *Lot 6* will be reconfigured and have an reduction in parking supply of 20 spaces. A schematic of the proposed *Lot 6* configuration is shown in **Figure 5**. Planned improvements at Las Palmas will include additional parking in the LifeCare Center parking lot (*Lot 7*) which will provide an additional parking supply of 247 spaces in the future condition for use by Las Palmas staff. Shuttle service will be provided to/from *Lot 7* to the main Las Palmas campus for staff using this lot. An aerial schematic of the existing LifeCare Center parking lot is shown in **Figure 6**.

B. FUTURE PARKING ADEQUACY

Planned improvements at Las Palmas will modify the total number of vehicle parking spaces for future conditions currently required by the City of El Paso is 932 parking spaces based on 536,700 square feet of hospital. The future site provides 227 additional parking spaces. The future parking adequacy is shown in **Table 6**.

Table 6 – Future Parking Adequacy

Parking Type	User Type	Parking Area	Existing	Future	Required Parking* Surplus/(Deficit)
Garage	Public	Building A - Level 1	46	46	
	Public	Building A - Level 2	60	60	
	Public	Building A - Level 3	75	75	
	Public	Building A - Level 4	86	86	
	Staff	Building B - Lower Level †	7	7	
	Staff	Building B - Upper Level	40	40	
	Special	Building C - ER Parking	28	28	
Surface	Staff	Surface Lot 1	51	51	
	Staff	Surface Lot 2	119	119	
	Staff	Surface Lot 3	55	55	
	Public	Surface Lot 4	92	92	
	Public	Surface Lot 5	92	92	
	Special	Surface Lot 6	62	42	
	Staff	Surface Lot 7	-	247	
Off-street Parking Total			813	1,040	108
On-Street	Public	Street Metered Parking	28	28	
	Public	Street Unmetered Parking	15	15	
On-street Parking Total			43	43	
* 932 spaces are required per City of El Paso guidelines.					
† Values for Building B Lower Level Garage represents existing parking supply.					
Additional parking supply can be provided if parking spaces used for storage/deliveries is clear.					

Figure 5 – Proposed Lot 6 Schematic Parking Layout

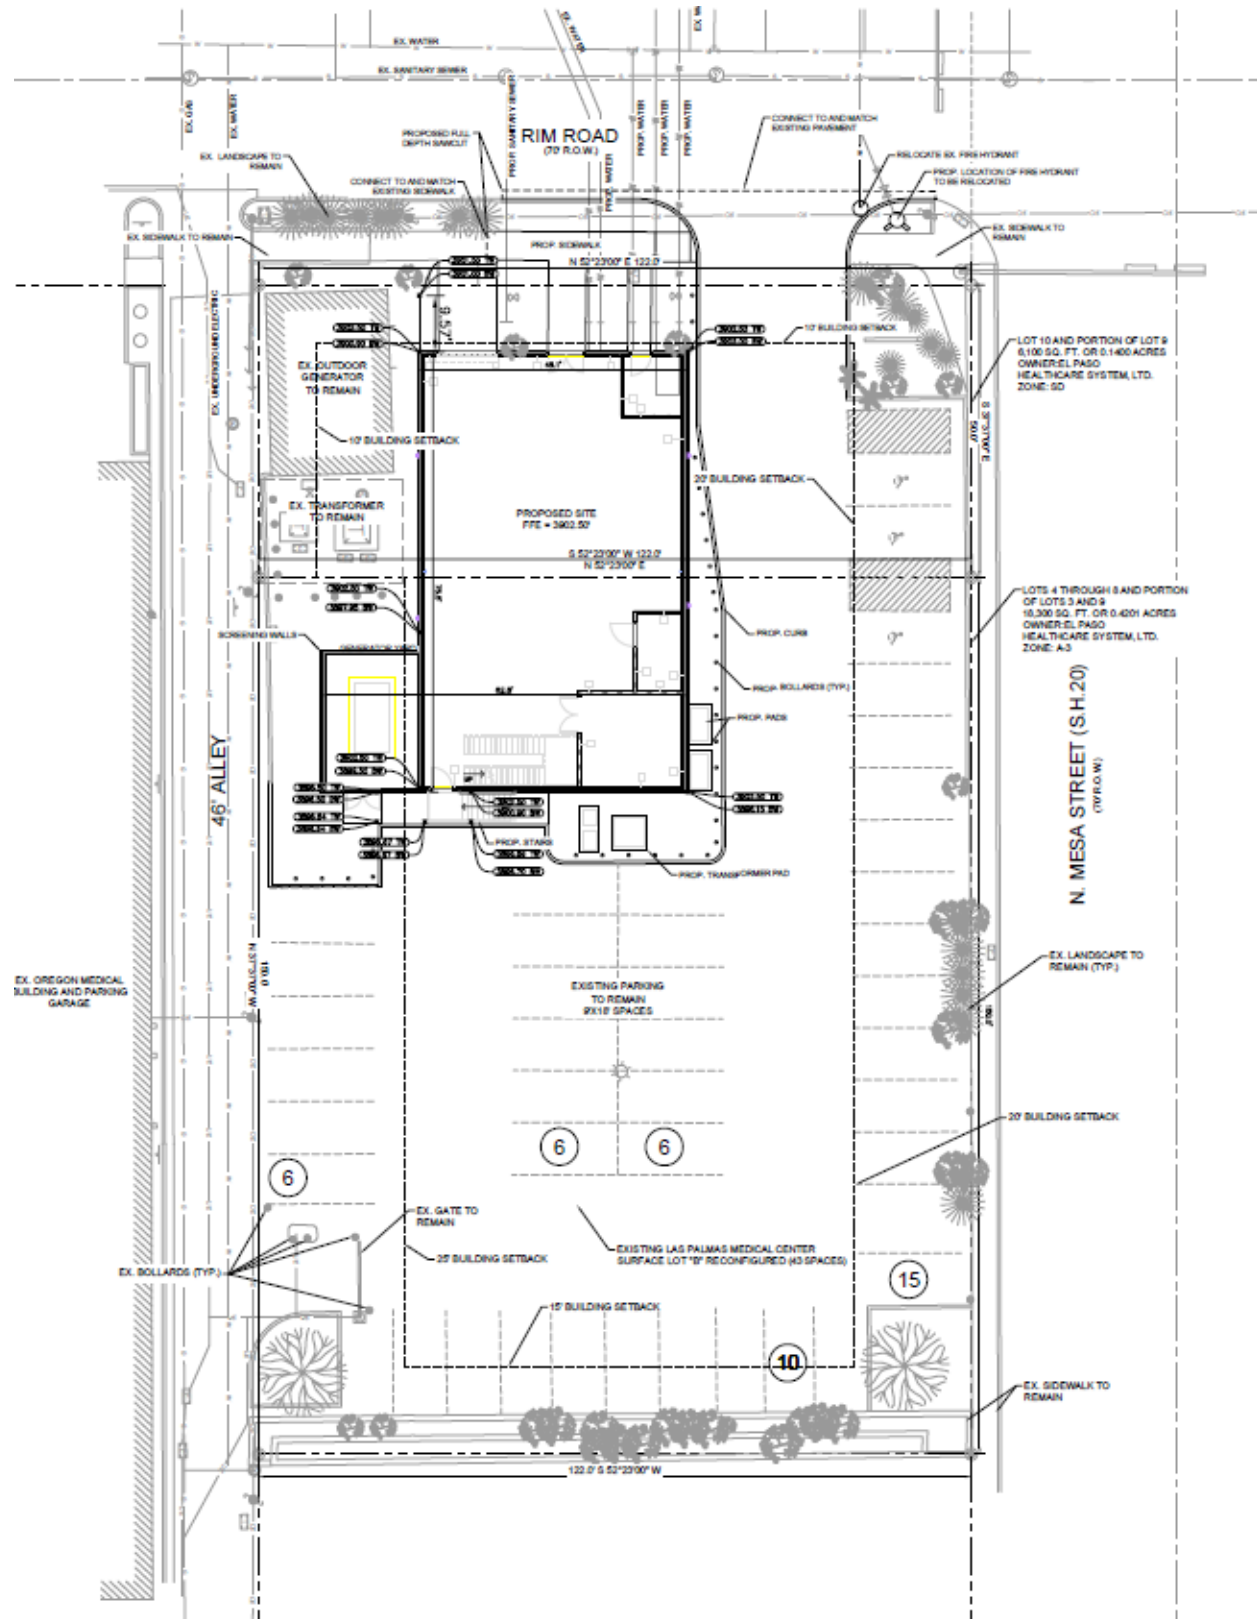


Figure 6 – Existing Lot 7 (LifeCare Center) Parking Layout



IV. CONCLUSIONS AND RECOMMENDATIONS

Based on field observations and parking occupancy survey, the existing parking supply is sufficient to handle the existing parking demand. Existing parking spaces provided meets the required spaces based on the current City of El Paso parking requirements outlined in the Code of Ordinances.

The proposed hospital expansion will require additional parking supply to meet the required spaces as there would be a parking deficit of 119 spaces based on the existing (non-construction) supply. The future off-street parking supply (1,040 spaces) planned by Las Palmas Medical Center provides a surplus of 108 spaces compared to the required spaces (932 spaces) with the mitigated shuttle service to and from the LifeCare Center parking lot (*Lot 7*). No additional parking mitigation is recommended at this time.

While not included as part of the off-street supply to meet the required spaces, on-street parking located within 300 feet of the Las Palmas Medical Center provides additional capacity for staff and visitors of the facilities.

APPENDIX

Excerpts from MuniCode of the City of El Paso, Texas

Chapter 20, Sections 20.14.050, 20.14.060, 20.14.070

Chapter 20, Appendix C

EL PASO, TEXAS - MUNICIPAL CODE

**A Codification of the General Ordinances of
El Paso, Texas**

**Beginning with Supp. No. 73,
Supplemented by Municipal Code Corporation**



**Municipal Code Corporation | P.O. Box 2235 Tallahassee, FL 32316
info@municode.com | 800.262.2633
www.municode.com**

Chapter 20, Sections 20.14.050, 20.14.060, 20.14.070

20.14.050 - Parking requirements and standards.

- A. Parking. Table of Parking Requirements and Standards, subsection C. of this title establishes the minimum and maximum number of motor vehicle parking spaces unless otherwise stated, and minimum bicycle parking spaces required for the uses indicated. The city manager or designee shall be authorized to interpret and establish the minimum and maximum parking regulations for uses not shown in the Table of Parking Requirements and Standards, subsection C.
- B. Method of computation. Calculations to compute the maximum number of required parking spaces shall be based upon the following formulae:
 - 1. Where the calculation of the required parking results in fractions of spaces, the number of spaces shall be rounded to the next highest whole number for fractions of 0.5 or greater.
 - 2. For new building(s) or development with more than one use, the parking maximum shall be determined by the sum of the number of parking spaces allowed for each individual use computed separately. A shared parking arrangement may be approved for a mixed use building, shopping center, or facility where the uses have different hours of operation or parking usage, in which case the parking requirement shall be based upon the calculation for the individual use or group of simultaneous uses that result in the largest number of off-street parking spaces required.
 - 3. For new building(s) or development with both permitted uses and accessory uses, the parking maximum shall be determined by the sum of the maximum number of parking spaces allowed for each individual use, permitted or accessory, computed separately. A shared parking arrangement may be approved for a site where the permitted uses have different hours of operation or parking usage from those of the accessory uses, in which case the parking requirement shall be based upon the calculation for the individual permitted use or group of

simultaneous permitted uses that results in the largest number of off-street parking spaces required.

4. Parking maximums for an addition to or enlargement of an existing building or facility shall be calculated on the basis of the addition or enlargement and shall be added to the parking maximum for the existing building or facility prior to the expansion. In the event the existing parking provided for the existing building or facility is nonconforming with the requirements of this chapter, refer to Chapter 20.22 (Nonconforming Situations).
 5. For a change of use(s) of an existing building or facility, or a portion thereof, the parking requirements shall be calculated on the basis of the sum of the current code required parking as applied to the changed use(s), plus the prior code requirements applied to the unchanged portion(s) of the existing building or facility; or on the basis of the current code for the entire building or facility, whichever is less.
 6. Where the parking calculation is determined by the gross floor area (GFA) of the building or facility, the GFA shall be measured to the exterior of the walls for every occupied floor. GFA of a building or facility shall not include areas used solely for off-street parking of motor vehicles or bicycles and associated driveways, and shall not include areas reserved for off-street loading berths.
 7. Where the parking calculation is determined by the number of seats or the number of occupants of a building or facility, the occupant load shall be per Title 18, Building and Construction, Chapter 18.08.
 8. The GFA of a restaurant, nightclub, bar or cocktail lounge with an outdoor seating area shall also include the gross floor area of such outdoor seating area.
 9. The GFA of a shopping center or other similar uses shall be based upon the entire shopping center, including the gross floor area of covered atrium and mall areas. The GFA of a shopping center shall not include the open well areas of the upper levels of a multi-story atrium or mall.
 10. Up to five percent of the minimum required vehicular parking spaces may be substituted with motorcycle parking spaces at the rate of one vehicular parking space for each three-motorcycle parking spaces provided. Motorcycle parking spaces shall be a minimum of seventy-five inches by thirty inches each exclusive of access aisles.
- C. Table of Parking Requirements and Standards. The parking standards and requirements are established in the Parking Requirements and Standards Table, located in Appendix C, adopted in its entirety and incorporated herein by reference, and unless otherwise provided for herein, all parking shall comply with the parking table.
- D. Off-street parking. Off-street parking regulations shall not apply to properties in the Improvement District No. 3, established by Ordinance 736 and dated April 3, 1952. The boundaries of Improvement District No. 3 shall also include all property designated under the Downtown 2015 Plan.
- E. Excess parking. Excess parking shall be subject to the following requirement:
1. In addition to the landscape requirements of Title 18.46 (Landscape), one tree for every five spaces in excess of the maximum parking requirement shall be required and shall be placed within the entire parking area to provide for even canopy coverage or along the parkway to create a visual buffer between the parking area and the street.

(Ord. 16761 § 1 (part) Exh. B, 2007; Ord. 16653 § 2 (part), 2007)

(Ord. No. 17262, § 1, 1-5-2010; Ord. No. 17442, § 33, 10-26-2010; Ord. No. 17560, § 2, 5-17-2011)

20.14.060 - Shared parking.

- A. Submission of request. Whenever a shared parking arrangement is proposed to comply with the requirements of this chapter, the shared parking arrangement shall be subject to the prior approval of the city manager or designee and shall not require a special permit for off-site, off-street parking. To obtain approval of a shared parking arrangement, the owner or operator of the property on which the parking need is generated shall submit an application containing the following information to the city manager or designee. The fee for processing the application shall be as set by city council resolution.
 - 1. The maximum number of parking spaces, in accordance with this chapter, for the use(s) at the property generating the parking need, the number of parking spaces provided, and the hours of operation of the use(s).
 - 2. The maximum number of parking spaces, in accordance with this chapter, for the use(s) at the shared parking property, the number of parking spaces provided, and the hours of operation of the use(s).
- B. Conditions for approval. A shared parking arrangement shall be approved only when the arrangement meets all of the following conditions:
 - 1. The parking arrangement complies with this chapter;
 - 2. The owner or operator demonstrates that the use(s) of the property generating the parking need and the use(s) of the shared parking property are non-simultaneous or that the proposed shared parking spaces are in excess of the parking required for the use(s) of the shared parking property, or a combination of each option;
 - 3. The shared parking property is within three hundred feet of the property generating the parking need and the access is provided between the two properties;
 - 4. The parking area is compatible with the general development of the neighborhood and does not adversely affect the use of adjacent properties; and
 - 5. The required information has been satisfactorily submitted.
- C. Modification of arrangement. A modification of a shared parking arrangement shall be subject to the same standards for review and approval by the city manager or designee as the original arrangement.
- D. Termination of arrangement. The termination of a shared parking arrangement agreement may, after written notice to the owner or operator, result in the revocation of the certificate of occupancy for the building or facility of the property generating the parking need and which does not meet the minimum parking regulations, in addition to other penalties as described in this title.
- E. Sharing with city owned property. A shared parking arrangement in which the city is the owner of the shared parking property shall be permitted provided the owner complies with all of the requirements of this section, and additionally obtains a lease from the city for such use of city property.

(Ord. 16653 § 2 (part), 2007)

(Ord. No. 17442, § 34, 10-26-2010; Ord. No. 17560, § 3, 5-17-2011)

20.14.070 - Parking reductions.

The amount of off-street parking required for a specific use may be reduced below the minimum required in Section 20.14.050 C., if a special permit is approved by city council, as provided in this section:

- A. Existing development. Up to a one hundred percent reduction for a use involving an existing structure(s) located within an older neighborhood of the city that is proposed through the

rehabilitation, alteration or expansion of the existing structure(s). The applicant shall satisfactorily demonstrate compliance with all of the following conditions:

1. That the structure(s) is located in an older neighborhood of the city that has been legally subdivided and developed for at least thirty years;
 2. That the structure(s) does not extend into an area within the property which was previously used to accommodate off-street parking;
 3. That the off-street parking required for the proposed use of the structure(s) cannot be reasonably accommodated on the property due to the building coverage, whether due to the existing structure or due to a proposed expansion of the existing structure; and
 4. That no vacant areas exist within three hundred feet of the property where the proposed use is to be located that can be reasonably developed to accommodate the off-street parking requirements.
- B. New Development in Redevelopment Areas. Up to a one hundred percent reduction for a use involving the new construction of a structure(s) that is proposed as a redevelopment project located within a redevelopment area or transit oriented development corridor of the city. The applicant shall satisfactorily demonstrate compliance with all of the following conditions:
1. That the structure(s) is located within one of the following redevelopment areas: the downtown area (defined as the area between the Union Depot, Paisano Drive, St. Vrain Street, Olive Street, St. Vrain Street, the southern boundary of the Southern Pacific RR Reservation, Campbell Street and Interstate 10), the South El Paso area (defined as the area south of Paisano Drive, and lying between Santa Fe Street and Cotton Street), and any other redevelopment area or transit oriented development corridor as may be recommended by the city plan commission and approved by the city council;
 2. That the proposed building coverage on the lot is necessary for the proposed use, both in design and function necessitating the reduction; and
 3. That no vacant areas exist within three hundred feet of the property where the proposed use is to be located that can be reasonably developed to accommodate the off-street parking requirements.
- C. Parking Reduction Application Procedures. An applicant requesting consideration of a parking reduction shall comply with all of the following:
1. A special permit application for an off-street parking reduction shall not be construed as an automatic approval by the city and shall require the review and approval of the city council as set forth herein;
 2. The applicant shall submit adequate documentation to ensure compliance with the provisions of this section. City council shall make the final determination following a recommendation of the city plan commission and may impose conditions and safeguards necessary to protect the public welfare and to conserve and protect property;
 3. A completed special permit application for an off-street parking reduction shall be submitted to the planning official, and shall be accompanied with all of the following:
 - a. One copy of a completed application signed by the property owner(s), and
 - b. Eight copies of a detailed site plan of the subject property and all properties within three hundred feet adjoining the subject property, drawn to scale and showing the following:
 - i. Legal description,
 - ii. Property lines with dimensions,
 - iii. Location and arrangement of existing and proposed structures,

- iv. Location and arrangement of existing and proposed off-street parking areas,
- v. Location and arrangement of existing and proposed on-street parking areas within a three hundred radius from the perimeter of the lot of the facility requesting the reduction,
- vi. Calculation of the number of minimum off-street parking spaces for the existing and proposed use(s) of the property.
- vii. Off-street loading and unloading berths, where applicable,
- viii. Off-street parking spaces and driveways not subject to reduction, if applicable,
- ix. Streets abutting the property, including the location and dimensions of sidewalks, and
- x. Areas within the property where landscaping is provided, if any,
- c. One copy of a parking reduction impact study or of the letter from the city engineer waiving the parking reduction impact study, and
- d. One copy of a letter from the Director of Sun Metro indicating that the main entrance to the property is within one thousand feet of a mass transit system route,
- e. One copy of a proof of ownership document, and
- f. One copy of a current tax certificate sealed and having the signature of the city tax assessor/collector, for each parcel of property described in the application for an off-street parking reduction;
- 4. An off-street parking reduction granted pursuant to this section shall be particular to the use for which it was granted. A change in use that results in a change of parking requirements or hours of operation shall automatically terminate the off-street parking reduction;
- 5. Structure(s) for which an off-street parking reduction has been granted shall be in accordance with all other applicable codes;
- 6. An application for an off-street parking reduction shall demonstrate that all of the following circumstances apply:
 - a. That a reduction in the off-street parking requirement will not result in the unreasonable parking or loading of vehicles on public streets in such a manner as to interfere with the free flow of traffic on the streets, as demonstrated by findings of a parking reduction impact study where required by the city engineer. A parking reduction impact study, where required, shall be prepared in accordance with the standards required by the city engineer,
 - b. That a reduction in the off-street parking requirement will not create a safety hazard or other condition inconsistent with the objectives of this title,
 - c. That the property where the proposed use is to be located has sidewalks and the main entrance is within one thousand feet of a mass transit system route, as determined by the director of Sun Metro, and
 - d. That off-street parking not subject to a reduction shall comply with all other city ordinances governing off-street parking, including accessibility for the disabled.

D. Administrative parking reductions.

- 1. The zoning administrator may approve up to a ten percent parking reduction below the minimum required for a use involving an existing building(s) or structure(s) for applicants meeting the requirements specified in this section. The zoning administrator must be satisfied that the approval of a reduction will substantially serve the public convenience and welfare and will not substantially injure the neighboring property.

2. An applicant requesting a reduction under this section must submit a written application and shall satisfactorily demonstrate compliance with all of the following conditions:
 - a. That the required minimum number of off-street parking spaces cannot be reasonably accommodated on the property involved; and
 - b. That the request for the reduction is due to a change in use; and,
 - c. That the reduction of the required minimum parking spaces is for an existing building(s) or structure(s); and
 - d. That the reduction of the required minimum parking spaces is not for a new structure(s) or building(s) or due to the expansion of an existing structure(s) or building(s); and
 - e. That the applicant provides letters from the abutting property owners stating that the abutting property owners do not object to the parking reduction;
3. As part of the review process, the traffic engineer shall review the request to determine the impact on the surrounding properties and shall recommend approval or denial of the request. If the city traffic engineer recommends denial, the applicant shall be provided with the reasons for denial.
4. Upon a recommendation for approval from the city traffic engineer, the zoning administrator shall determine if all other provisions of this section have been satisfied and approve or deny the request for a parking reduction. If necessary to reduce the impact to neighboring property, the zoning administrator may impose additional requirements, such as landscaping or screening, as a condition of approval.
5. If the zoning administrator denies the request, the property owner may appeal the decision to the zoning board of adjustment.

(Ord. 16653 § 2 (part), 2007)

(Ord. No. 17261, § 1, 1-5-2010; Ord. No. 17442, § 35, 10-26-2010; Ord. No. 17560, §§ 4—9, 5-17-2011)

Chapter 20, Appendix C

Appendix C - TABLE OF PARKING REQUIREMENTS AND STANDARDS

PARKING TABLE	Round Examples: A 200 SF building with a parking requirement of 1/500 SF GFA will require $200/500 = 0.4$ or no parking. A 250 SF building with a parking requirement of 1/500 SF GFA will require $250/500 = 0.5$ or 1 parking space. A 24,400 SF building with a parking requirement of 1/500 SF GFA will require $24,400/500 = 48.8$ or 49 parking space.
------------------	--

Use Description

1.00	Agricultural & Related Operations	Automobile & Light Truck		Bicycle	Heavy Truck Trailer	Gravel Screen Parking	
		Minimum	Maximum			Required	Notes
1.01	Animal cemetery	1/288 sf GFA	1/200 sf GFA	3 SPACES	None	Allowed	2G
1.03	Animal kennel	1/720 sf GFA	1/500 sf GFA	3 SPACES	None	Allowed	2G
1.04	Animal pound	1/720 sf GFA	1/500 sf GFA	3 SPACES	None	Allowed	2G
1.05	Animal training facility (school)	1/720 sf GFA	1/500 sf GFA	3 SPACES	None	Allowed	2G
1.06	Barn	None	None	None	None	Allowed	2G
1.07	Composting facility	1/720 sf GFA	1/500 sf GFA	None	None	Allowed	2G
1.08	Dude ranch	1/720 sf GFA	1/500 sf GFA	3 SPACES	None	Allowed	2G
1.09	Farm (>5 acres)	1/1440 sf GFA of buildings	1/1000 sf GFA of buildings	None	None	Allowed	2G

1.11	Feed yard	1/1440 sf GFA of buildings	1/1000 sf GFA of buildings	None	None	Allowed	2G
1.12	Greenhouse (industrial-scale)	1/2880 sf GFA of buildings	1/2000 sf GFA of buildings	None	None	Allowed	2G
1.13	Harvesting (field, tree, bush crops)	None	None	None	None	Allowed	2G
1.14	Livestock auction	1/1440 sf GFA of buildings	1/1000 sf GFA of buildings	None	None	Allowed	2G
1.15	Livestock grazing	None	None	None	None	Allowed	2G
1.16	Nursery (industrial-scale)	1/1440 sf GFA of buildings	1/1000 sf GFA of buildings	3 SPACES	None	Allowed	2G
1.17	Pasturage & raising (small or large animals)	None	None	None	None	Allowed	2G
1.18	Poultry hatchery	1/1440 sf GFA of buildings	1/1000 sf GFA of buildings	None	None	Allowed	2G
1.19	Produce stand	1/288 sf GFA	1/200 sf GFA	3 SPACES	None	Allowed	2G
1.20	Raising (field, tree, bush crops)	None	None	None	None	Allowed	2G
1.21	Raising (small or large animals)	1/475 sf GFA	1/300 sf GFA	None	None	Allowed	2G
1.22	Riding academy	1/720 sf GFA	1/500 sf GFA	3 SPACES	None	Allowed	2G
1.23	Stable (including breeding)	1/720 sf GFA	1/500 sf GFA	3 SPACES	None	Allowed	2G
1.24	Veterinary treatment	1/576 sf GFA	1/400 sf GFA	3	None	Allowed	2G

	center (large animals)			SPACES			
1.25	Veterinary treatment center (small animals)	1/576 sf GFA	1/400 sf GFA	3 SPACES	None	Allowed	2G

2.00	Commercial Storage & Processing	Automobile & Light Truck		Bicycle	Heavy Truck Trailer	Gravel Screen Parking	
		Minimum	Maximum			Required	Notes
2.01	Automobile wrecking yard	1/576 sf GFA	1/400 sf GFA	None	1/acre; max 10	Allowed	2C
2.02	Bottling works	1/720 sf GFA	1/500 sf GFA	NOTE 3	1/100,000 sf; min 1	Allowed	2C
2.04	Contractor yard (greater than one acre)	1/1440 sf GFA of buildings	1/1000 sf GFA of buildings	None	1/acre; max 10	Allowed	2C
2.05	Contractor yard (less than one acre)	1/1440 sf GFA of buildings	1/1000 sf GFA of buildings	None	One	Allowed	2C
2.06	Explosives (storage)	1/1440 sf GFA	1/1000 sf GFA	None	One	Allowed	2C
2.07	Food Storage Locker	1/1440 sf GFA	1/1000 sf GFA	NOTE 3	None	Allowed	2C
2.08	Warehouse	1/576 sf GFA office (located in proximity to offices), plus 1/7200 sf GFA warehouse (can include spaces in aisles between	1/400 sf GFA office (located in proximity to offices), plus 1/5000 sf GFA warehouse (can include spaces in aisles between	NOTE 3	1/100,000 sf; min 1	Allowed	2C

		buildings)	buildings)				
2.09	Liquified petroleum gas (storage & dispensing)	1/1440 sf GFA	1/1000 sf GFA	None	Two	Allowed	2C
2.12	Moving & storage facility	1/576 sf GFA office, plus 1/7200 sf GFA warehouse	1/400 sf GFA office, plus 1/5000 sf GFA warehouse	NOTE 3	1/100,000 sf; min 1	Allowed	2C
2.13	Office warehouse	1/576 sf GFA office, plus 1/7200 sf GFA warehouse	1/400 sf GFA office, plus 1/5000 sf GFA warehouse	NOTE 3	1/100,000 sf; min 1	Allowed	2C
2.14	Salvage yard (scrap materials)	1/1440 sf GFA	1/1000 sf GFA	None	1/acre; max 10	Allowed	2C
2.15	Self storage warehouse	1/576 sf GFA office (located in proximity to offices), plus 1/7200 sf GFA warehouse (can include spaces in aisles between buildings)	1/400 sf GFA office (located in proximity to offices), plus 1/5000 sf GFA warehouse (can include spaces in aisles between buildings)	NOTE 3	1/100,000 sf; min 1	Allowed	2C
2.16	Storage of supplies, equipment, goods	1/7200 sf GFA warehouse plus 1/7200 sf outdoor storage	1/5000 sf GFA warehouse plus 1/5000 sf outdoor storage	None	1/100,000 sf; min 1	Allowed	2C

3.00	Educational, Institutional & Social	Automobile & Light Truck		Bicycle	Heavy Truck Trailer	Gravel Screen Parking	
		Minimum	Maximum			Require	Note

						d	s
3.01	Adult day care center	1/720 sf GFA	1/500 sf GFA	NOTE 3	None	Not Allowed	2A, B
3.02	Art gallery	1/1440 sf GFA	1/1000 sf GFA	NOTE 3	Over 20,000 sf GFA = 1	Allowed	2A, B
3.03	Child care facility, Type 3	1/475 sf GFA	1/330 sf GFA	NOTE 3	None	Allowed	2A, B
3.04	Child care facility, Type 4	1/475 sf GFA	1/330 sf GFA	NOTE 3	None	Allowed	2A, B
3.05	Child care facility, Type 5	1/475 sf GFA	1/330 sf GFA	NOTE 3	None	Allowed	2A, B
3.07	Child care facility, Type 7	1/475 sf GFA	1/330 sf GFA	NOTE 3	None	Allowed	2A, B
3.09	Church/Mosque	1/144 sf GFA of auditorium; plus 1/576 sf GFA of other areas	1/100 sf GFA of auditorium; plus 1/400 sf GFA of other areas	NOTE 3	None	Allowed	2A, B
3.10	Community center	1/475 sf GFA	1/300 sf GFA	NOTE 3	None	Not Allowed	2A, B
3.11	Convent	0.3/resident/bedroom	0.5/resident/bedroom	NOTE 3	None	Allowed	2A, B
3.12	Correctional facility	NOTE 1	NOTE 1	None	NOTE 1	Not Allowed	2A, B
3.125[1]	Halfway house	NOTE 1	NOTE 1	None	None	Not Allowed	2A, B
3.125[2]	Emergency shelter	None	None	None	None	Allowed	2H

3.1265	Homeless shelter	NOTE 1	NOTE 1	None	None	None	2A,B
3.13	Library	1/475 sf GFA	1/300 sf GFA	NOTE 3	20,000 - 100,000 sf GFA = 1; over 100,000 sf GFA =	Allowed	2A, B
3.14	Lodge	1/266 sf GFA	1/185 sf GFA	NOTE 3	None	Allowed	2A, B
3.15	Monastery	0.3/resident/bedroom	0.5/resident/bedroom	NOTE 3	None	Allowed	2A, B
3.16	Museum	1/1440 sf GFA	1/1000 sf GFA	NOTE 3	1/50,000 sf GFA	Not Allowed	2A, B
3.17	Orphanage, shelter	NOTE 1	NOTE 1	NOTE 3	None	Not Allowed	2A, B
3.175	Reserved.						
3.18	Penal facility	NOTE 1	NOTE 1	None	Two	Not Allowed	2A, B
3.19	School, public, & private or parochial	1/1440 sf GFA	1/1000 sf GFA	NOTE 3	Up to 25,000 sf GFA = 1; Over 25,000 sf GFA = 2	Allowed	2A, B
3.20	School, public, private or parochial (Pre-K through 8)	1/1440 sf GFA	1/1000 sf GFA	NOTE 3	Over 25,000 sf GFA = 1	Allowed	2A, B
3.21	School, Trade	1/475 sf GFA	1/300 sf GFA	NOTE	None	Allowed	2A, B

				3			
3.22	School, vocational B77	1/475 sf GFA	1/300 sf GFA	NOTE 3	None	Allowed	2A, B
3.23	Social, fraternal club	1/475 sf GFA	1/300 sf GFA	NOTE 3	None	Allowed	2A, B
3.24	Synagogue	1/144 sf GFA of auditorium; plus 1/576 sf GFA of other areas	1/100 sf GFA of auditorium; plus 1/400 sf GFA of other areas	NOTE 3	None	Allowed	2A, B
3.25	Temple	1/144 sf GFA of auditorium; plus 1/576 sf GFA of other areas	1/100 sf GFA of auditorium; plus 1/400 sf GFA of other areas	NOTE 3	None	Allowed	2A, B
3.26	Union hall	1/475 sf GFA	1/300 sf GFA	NOTE 3	None	Allowed	2A, B
3.27	University, college	Dorms = 1/4 residents; Gyms = 1/576 sf GFA; Admin/Offices = 1/475 sf GFA; Classroom Facilities = 1/720 sf GFA	Dorms = 1/2 residents; Gyms = 1/400 sf GFA; Admin/Offices = 1/300 sf GFA; Classroom Facilities = 1/500 sf GFA	NOTE 3	1/50,000 sf up to 400,000 sf, plus 1/100,000 sf over 400,000 sf	Allowed	2A, B
3.28	Youth organization (with/without living facility)	1/720 sf GFA	1/500 sf GFA	NOTE 3	None	Allowed	2A, B

4.00	Office & Research Services	Automobile & Light Truck	Bicycle	Heavy Truck	Gravel Screen Parking
-------------	---	-------------------------------------	----------------	------------------------	----------------------------------

		Minimum	Maximum		Trailer	Required	Notes
4.01	Automated Teller Machine (ATM)	None	None	None	None	Not Allowed	2A, B
4.02	Bank	1/288 sf GFA; plus 3 queue spaces per teller window	1/200 sf GFA; plus 5 queue spaces per teller window	NOTE 3	None	Not Allowed	2A, B
4.03	Courier & message service	1/576 sf GFA	1/400 sf GFA	NOTE 3	None	Not Allowed	2A, B
4.035	Credit access business	1/288 GFA	1/200 GFA	NOTE 3	None	Not Allowed	2A, B
4.04	Credit union	1/288 sf GFA; plus 3 queue spaces per teller window	1/200 sf GFA; plus 5 queue spaces per teller window	NOTE 3	None	Not Allowed	2A, B
4.05	Data processing center	1/576 sf GFA	1/400 sf GFA	NOTE 3	None	Allowed	2A, B
4.06	Employment agency	1/576 sf GFA	1/400 sf GFA	NOTE 3	None	Allowed	2A, B
4.07	Financial institution	1/288 sf GFA; plus 3 queue spaces per teller window	1/200 sf GFA; plus 5 queue spaces per teller window	NOTE 3	None	Not Allowed	2A, B
4.08	Office, administrative/manager's	1/576 sf GFA	1/400 sf GFA	NOTE 3	1/200,000 sf GFA	Allowed	2A, B
4.09	Office, business	1/576 sf GFA	1/400 sf GFA	NOTE 3	1/200,000 sf GFA	Allowed	2A, B
4.10	Office, medical	1/288 sf GFA	1/200 sf GFA	NOTE 3	1/200,000 sf GFA	Not Allowed	2A, B

4.11	Office, professional	1/576 sf GFA	1/400 sf GFA	NOTE 3	1/200,000 sf GFA	Allowed	2A, B
4.12	Radio broadcasting studio	1/576 sf GFA	1/400 sf GFA	NOTE 3	None	Allowed	2A, B
4.13	Research Laboratory	1/576 sf GFA	1/400 sf GFA	NOTE 3	1/200,000 sf GFA	Allowed	2A, B
4.14	School, arts & crafts	1/288 sf GFA	1/200 sf GFA	NOTE 3	None	Allowed	2A, B
4.15	Studio, dance	1/576 sf GFA	1/400 sf GFA	NOTE 3	None	Allowed	2A, B
4.16	Studio, music	1/576 sf GFA	1/400 sf GFA	NOTE 3	None	Allowed	2A, B
4.17	Studio, photography	1/576 sf GFA	1/400 sf GFA	NOTE 3	None	Allowed	2A, B
4.18	Telemarketing agency	1/288 sf GFA	1/200 sf GFA	NOTE 3	None	Not Allowed	2A, B
4.19	Television broadcasting studio	1/576 sf GFA	1/400 sf GFA	NOTE 3	None	Allowed	2A, B

5.00	Manufacturing, Processing & Assembling	Automobile & Light Truck		Bicycle	Heavy Truck Trailer	Gravel Screen Parking	
		Minimum	Maximum			Required	Notes
5.01	Minimal food manufacturing	1/960 sf GFA	1/1500 sf GFA	NOTE 3	1/50,000 sf GFA	Allowed	2C
5.02	Animal slaughter & processing	1/960 sf GFA	1/1500 sf GFA	None	1/50,000 sf GFA	Allowed	2C

5.03	Apparel manufacturing	1/960 sf GFA	1/1500 sf GFA	NOTE 3	1/50,000 sf GFA	Allowed	2C
5.04	Beverage product manufacturing	1/960 sf GFA	1/1500 sf GFA	NOTE 3	1/50,000 sf GFA	Allowed	2C
5.05	Bread & bakery product manufacturing	1/960 sf GFA	1/1500 sf GFA	NOTE 3	1/50,000 sf GFA	Allowed	2C
5.06	Brewery	1/864 sf GFA	1/720 sf GFA	NOTE 3	1/50,000 sf GFA	Allowed	2C
5.07	Chemical manufacturing	1/960 sf GFA	1/1500 sf GFA	None	1/50,000 sf GFA	Allowed	2C
5.08	Coal products manufacturing	1/960 sf GFA	1/1500 sf GFA	None	1/50,000 sf GFA	Allowed	2C
5.09	Commercial & service industry manufacturing	1/960 sf GFA	1/1500 sf GFA	NOTE 3	1/50,000 sf GFA	Allowed	2C
5.11	Computer product manufacturing	1/960 sf GFA	1/1500 sf GFA	NOTE 3	1/50,000 sf GFA	Allowed	2C
5.12	Dairy product manufacturing	1/960 sf GFA	1/1500 sf GFA	NOTE 3	1/50,000 sf GFA	Allowed	2C
5.13	Electronic product manufacturing	1/960 sf GFA	1/1500 sf GFA	NOTE 3	1/50,000 sf GFA	Allowed	2C
5.14	Fabricated metal product manufacturing	1/960 sf GFA	1/1500 sf GFA	NOTE 3	1/50,000 sf GFA	Allowed	2C
5.15	Food manufacturing, other	1/960 sf GFA	1/1500 sf GFA	NOTE 3	1/50,000 sf GFA	Allowed	2C
5.17	Grain & oil seed milling	1/960 sf GFA	1/1500 sf GFA	NOTE 3	1/50,000 sf GFA	Allowed	2C
5.18	Household product	1/960 sf	1/1500 sf	NOTE 3	1/50,000 sf	Allowed	2C

	manufacturing	GFA	GFA		GFA		
5.19	Leather & allied product manufacturing	1/960 sf GFA	1/1500 sf GFA	NOTE 3	1/50,000 sf GFA	Allowed	2C
5.20	Machinery manufacturing	1/960 sf GFA	1/1500 sf GFA	NOTE 3	1/50,000 sf GFA	Allowed	2C
5.21	Nonmetallic mineral product manufacturing	1/960 sf GFA	1/1500 sf GFA	NOTE 3	1/50,000 sf GFA	Allowed	2C
5.22	Paper products manufacturing	1/960 sf GFA	1/1500 sf GFA	NOTE 3	1/50,000 sf GFA	Allowed	2C
5.23	Petroleum products manufacturing	1/960 sf GFA	1/1500 sf GFA	None	1/50,000 sf GFA	Allowed	2C
5.24	Plastic products manufacturing	1/960 sf GFA	1/1500 sf GFA	NOTE 3	1/50,000 sf GFA	Allowed	2C
5.25	Primary metal manufacturing	1/960 sf GFA	1/1500 sf GFA	None	1/50,000 sf GFA	Allowed	2C
5.26	Recycling collection facility (large)	1/1440 sf GFA	1/1000 sf GFA	3 SPACES	1/50,000 sf GFA	Allowed	2C
5.27	Recycling collection facility (small)	1/1440 sf GFA	1/1000 sf GFA	3 SPACES	None	Allowed	2C
5.28	Reverse vending machines	None	One	None	None	Allowed	2C
5.29	Rubber product manufacturing	1/2160 sf GFA	1/1500 sf GFA	NOTE 3	1/50,000 sf GFA	Allowed	2C
5.30	Seafood product preparation & processing	1/2160 sf GFA	1/1500 sf GFA	NOTE 3	1/50,000 sf GFA	Allowed	2C
5.31	Sugar & confectionery product manufacturing	1/2160 sf GFA	1/1500 sf GFA	NOTE 3	1/50,000 sf GFA	Allowed	2C

5.32	Testing laboratory	1/576 sf GFA	1/400 sf GFA	NOTE 3	1/100,000 sf GFA	Allowed	2C
5.33	Textile mill	1/960 sf GFA	1/1500 sf GFA	NOTE 3	1/50,000 sf GFA	Allowed	2C
5.34	Textile product mill	1/960 sf GFA	1/1500 sf GFA	NOTE 3	1/50,000 sf GFA	Allowed	2C
5.35	Tobacco product manufacturing	1/960 sf GFA	1/1500 sf GFA	NOTE 3	1/50,000 sf GFA	Allowed	2C
5.36	Transportation equipment manufacturing	1/960 sf GFA	1/1500 sf GFA	NOTE 3	1/50,000 sf GFA	Allowed	2C
5.37	Wood products manufacturing	1/2160 sf GFA	1/1500 sf GFA	NOTE 3	1/50,000 sf GFA	Allowed	2C

6.00	Medical & Related Uses	Automobile & Light Truck		Bicycle	Heavy Truck Trailer	Gravel Screen Parking	
		Minimum	Maximum			Required	Notes
6.01	Assisted living facility (elderly)	1/4.3 patient unit	1/3 patient unit	NOTE 3	1/100,000 sf GFA	Not Allowed	2I, C
6.02	Clinic	1/360 sf GFA	1/250 sf GFA	NOTE 3	1/100,000 sf GFA	Not Allowed	2I, C
6.03	Convalescent home	1/4.3 patient unit	1/3 patient unit	NOTE 3	1/100,000 sf GFA	Not Allowed	2I, C
6.04	Drug store	1/360 sf GFA	1/250 sf GFA	NOTE 3	Over 25,000 sf GFA = one	Not Allowed	2I, C
6.05	Hospital	1/576 sf GFA	1/400 sf GFA	NOTE 3	1/50,000 sf GFA	Not Allowed	2I, C

6.06	Intermediate care facility (elderly)	1/4.3 patient unit	1/3 patient unit	NOTE 3	1/100,000 sf GFA	Not Allowed	2I, C
6.07	Medical laboratory	1/576 sf GFA	1/400 sf GFA	NOTE 3	1/100,000 sf GFA	Not Allowed	2I, C
6.08	Medical treatment facility	1/576 sf GFA	1/400 sf GFA	NOTE 3	1/100,000 sf GFA	Not Allowed	2I, C
6.09	Nursing home	1/4.3 patient unit	1/3 patient unit	NOTE 3	1/100,000 sf GFA	Not Allowed	2I, C
6.10	Optical dispensary	1/360 sf GFA	1/250 sf GFA	NOTE 3	Over 25,000 sf GFA = one	Not Allowed	2I, C
6.11	Pharmacy	1/360 sf GFA	1/250 sf GFA	NOTE 3	Over 25,000 sf GFA = one	Not Allowed	2I, C
6.12	Rest home	1/4.3 patient unit	1/3 patient unit	NOTE 3	Over 25,000 sf GFA = one	Not Allowed	2I, C
6.13	Sanitarium	1/4.3 patient unit	1/3 patient unit	NOTE 3	Over 25,000 sf GFA = one	Not Allowed	2I, C

7.00	Mining & Quarrying Operations	Automobile & Light Truck		Bicycle	Heavy Truck Trailer	Gravel Screen Parking	
		Minimum	Maximum			Required	Notes
7.01	Batching plant	None	None	None	None	Allowed	2F
7.02	Borrow pit (commercial)	None	None	None	None	Allowed	2F
7.03	Drilling gas well	None	None	None	None	Allowed	2F
7.04	Drilling oil well	None	None	None	None	Allowed	2F

7.05	Quarry	None	None	None	None	Allowed	2F
7.06	Raw material processing	None	None	None	None	Allowed	2F
7.07	Sand & gravel extraction	None	None	None	None	Allowed	2F
7.08	Shaft mining	None	None	None	None	Allowed	2F
7.09	Strip mining	None	None	None	None	Allowed	2F

8.00	Motor Vehicle Sale & Service	Automobile & Light Truck		Bicycle	Heavy Truck Trailer	Gravel Screen Parking	
		Minimum	Maximum			Required	Notes
8.01	Ambulance service	1/576 sf of GFA of buildings; plus 1/ambulance	1/400 sf of GFA of buildings; plus 1/ambulance	3 SPACES	None	Not Allowed	2C
8.02	Automobile (sales, service, storage & rental)	1/576 sf of GFA of buildings; plus merchandise parking areas	1/400 sf of GFA of buildings; plus merchandise parking areas	3 SPACES	One	Not Allowed Storage Only	2C
8.03	Automobile part sales	1/576 sf of GFA of buildings	1/400 sf of GFA of buildings	3 SPACES	None	Not Allowed	2C
8.05	Automotive repair garage	1/720 sf GFA	1/500 sf GFA	3 SPACES	None	Not Allowed	2C
8.06	Automotive service station	1/288 sf GFA	1/200 sf GFA	3 SPACES	None	Not Allowed	2C
8.07	Boat, boat-trailer (sales, service, storage & rental)	1/576 sf of GFA of buildings; plus merchandise parking areas	1/400 sf of GFA of buildings; plus merchandise parking areas	3 SPACES	One	Allowed	2C

8.08	Bus (sales, service, storage & rental)	1/576 sf of GFA of buildings; plus merchandise parking areas	1/400 sf of GFA of buildings; plus merchandise parking areas	3 SPACES	One	Allowed	2C
8.09	Carwash, full-service	1/576 sf of GFA of buildings; includes parking in queue	1/400 sf of GFA of buildings; includes parking in queue	3 SPACES	None	Not Allowed	2C
8.10	Carwash, self-service	1/576 sf of GFA of buildings; includes parking in bays	1/400 sf of GFA of buildings; includes parking in bays	3 SPACES	None	Not Allowed	2C
8.11	Commercial fueling station	1/360 sf of GFA of buildings, not counting parking in fueling	1/250 sf of GFA of buildings; not counting parking in fueling areas	3 SPACES	None	Not Allowed	2C
8.12	Contractor equipment (sales, storage, repair & rental)	1/576 sf of GFA of buildings; plus merchandise parking areas	1/400 sf of GFA of buildings; plus merchandise parking areas	3 SPACES	One	Allowed	2C
8.13	Farm equipment (sales, storage, repair & rental)	1/576 sf of GFA of buildings; plus merchandise parking areas	1/400 sf of GFA of buildings; plus merchandise parking areas	3 SPACES	One	Allowed	2C
8.14	Heavy equipment (sales, storage, repair & rental)	1/576 sf of GFA of buildings; plus merchandise parking areas	1/400 sf of GFA of buildings; plus merchandise parking areas	3 SPACES	One	Allowed	2C
8.15	Heavy truck (sales, storage, repair & rental)	1/576 sf of GFA of buildings; plus merchandise parking areas	1/400 sf of GFA of buildings; plus merchandise parking areas	3 SPACES	One	Allowed	2C
8.16	Light truck (sales, service, storage &	1/576 sf of GFA of buildings; plus merchandise	1/400 sf of GFA of buildings; plus merchandise	3 SPACES	One	Not Allowed for Sales, Service or	2C

	rental)	parking areas	parking areas			Rental	
8.17	Light truck part sales	1/576 sf of GFA of buildings; plus merchandise parking areas	1/400 sf of GFA of buildings; plus merchandise parking areas	3 SPACES	None	Not Allowed	2C
8.18	Manufactured home (sales, display & repair)	1/576 sf of GFA of buildings; plus merchandise parking areas	1/400 sf of GFA of buildings; plus merchandise parking areas	3 SPACES	None	Allowed	2C
8.19	Mobile home (sales, display & repair)	1/576 sf of GFA of buildings; plus merchandise parking areas	1/400 sf of GFA of buildings; plus merchandise parking areas	3 SPACES	None	Allowed	2C
8.20	Motor vehicle repair (Major)	3.6/each service bay not counting bay as parking	3/each service bay not counting bays as parking spaces	3 SPACES	None	Not Allowed	2C
8.21	Motor vehicle repair (minor, vehicle inspections station)	3.6/each service bay not counting bay as parking	3/each service bay not counting bays as parking	3 SPACES	None	Not Allowed	2C
8.22	Motorcycle (sales, service, storage & rental)	1/576 sf of GFA of buildings; plus merchandise parking areas	1/400 sf of GFA of buildings; plus merchandise parking areas	3 SPACES	None	Not Allowed for Sales, Service or Rental	2C
8.23	Recreation vehicle park	1/576 sf of GFA of building; plus stall parking area	1/400 sf of GFA of buildings; plus stall parking area	3 SPACES	None	Allowed	2C
8.24	Trailer, 18-wheeler (sales, display & repair)	1/576 sf of GFA of buildings; plus merchandise parking areas	1/400 sf of GFA of buildings; plus merchandise parking areas	3 SPACES	None	Allowed	2C

8.25	Truck stop	1/720 sf GFA of buildings	1/500 sf GFA of buildings	3 SPACES	None	Not Allowed	2C
------	------------	---------------------------	---------------------------	----------	------	-------------	----

9.00	Parking & Loading	Automobile & Light Truck		Bicycle	Heavy Truck Trailer	Gravel Screen Parking	
		Minimum	Maximum			Required	Notes
9.01	Garage, parking (commercial)	Not applicable	Not applicable	NOTE 3	Not applicable	Not Allowed	N/A
9.02	Garage, parking (community)	Not applicable	Not applicable	NOTE 3	Not applicable	Not Allowed	N/A
9.03	Garage, parking (private)	Not applicable	Not applicable	NOTE 3	Not applicable	Not Allowed	N/A
9.04	Loading spaces (serving another property)	Not applicable	Not applicable	Not applicable	Not applicable	Not Allowed	N/A
9.05	On-site loading spaces	Not applicable	Not applicable	Not applicable	Not applicable	Not Allowed	N/A
9.06	On-site parking spaces	Not applicable	Not applicable	Not applicable	Not applicable	Not Allowed	N/A
9.08	Parking spaces (serving another property)	Not applicable	Not applicable	Not applicable	Not applicable	Allowed	Dependent upon use

10.00	Personal Services	Automobile & Light Truck		Bicycle	Heavy Truck	Gravel Screen Parking
-------	-------------------	--------------------------	--	---------	-------------	-----------------------

		Minimum	Maximum		Trailer	Required	Notes
10.01	Barber shop	1/360 sf GFA	1/250 sf GFA	NOTE 3	None	Allowed	2C
10.02	Beauty salon	1/360 sf GFA	1/250 sf GFA	NOTE 3	None	Allowed	2C
10.03	Cemetery	1/288 sf GFA of building	1/200 sf GFA of buildings	3 SPACES	One	Allowed	2C
10.04	Crematorium	1/576 sf GFA of building	1/400 sf GFA of buildings	None	One	Allowed	2C
10.05-07	Dry-cleaners, shop/commercial	1/360 sf GFA	1/250 sf GFA	NOTE 3	None	Not Allowed	2C
10.08	Extermination Services	1/360 sf GFA	1/250 sf GFA	3 SPACES	None	Allowed	2C
10.09	Funeral home	1/144 sf GFA of visitor area	1/100 sf GFA of visitor area	3 SPACES	None	Allowed	2C
10.11	Laundromat, laundry	1/288 sf GFA	1/200 sf of GFA	NOTE 3	None	Not Allowed	2C
10.12	Laundry (commercial)	1/288 sf floor area	1/200 sf floor area	NOTE 3	One	Not Allowed	2C
10.13	Locksmith	1/360 sf GFA	1/250 sf GFA	NOTE 3	None	Not Allowed	2C
10.15	Mausoleum	1/576 sf GFA of building	1/400 sf GFA of building	3 SPACES	One	Allowed	2C
10.16	Mortuary	1/144 sf GFA of visitor area	1/100 sf GFA of visitor area	3 SPACES	None	Allowed	2C
10.17	Photofinishing lab	1/360 sf GFA	1/250 sf GFA	NOTE 3	None	Allowed	2C
10.18	Shoe repair shop	1/360 sf GFA	1/250 sf GFA	NOTE 3	None	Allowed	2C

10.19	Tattoo parlor	1/360 sf GFA	1/250 sf GFA	NOTE 3	None	Allowed	2C
10.20	Taxidermist	1/360 sf GFA	1/250 sf GFA	NOTE 3	None	Allowed	2C

11.00	Recreation Amusement & Entertainment	Automobile & Light Truck		Bicycle	Heavy Truck Trailer	Gravel Screen Parking	
		Minimum	Maximum			Required	Notes
11.01	Adult motion picture theatre	1/144 sf GFA	1/100 sf GFA	NOTE 3	None	Not Allowed	2D
11.02	Amusement game complex (indoor)	1/288 sf GFA	1/200 sf GFA	NOTE 3	1/50,000 sf GFA of buildings	Allowed	2D
11.03	Amusement park (indoor & outdoor)	1/1440 sf GFA of indoor & outdoor rec. areas	1/1000 sf GFA of indoor & outdoor rec. areas	NOTE 3	1/50,000 sf GFA of indoor & outdoor rec. areas	Allowed	2D
11.04	Athletic facility (indoor)	1/720 sf GFA	1/500 sf GFA	NOTE 3	None	Allowed	2D
11.05	Athletic facility (outdoor)	1/720 sf GFA of buildings, pools and courts	1/500 sf GFA of buildings, pools and courts	NOTE 3	None	Allowed	2D
11.06	Ballroom	1/144 sf GFA of assembly area; plus 1/288 sf GFA of other areas	1/100 sf GFA of assembly area; plus 1/200 sf GFA of other areas	NOTE 3	One	None	2D
11.07	Billiard and pool hall	1/360 sf GFA	1/250 sf GFA	NOTE 3	None	Allowed	2D

11.08	Bingo hall	1/144 sf GFA of assembly area; plus 1/288 sf GFA of other areas	1/100 sf GFA of assembly area; plus 1/200 sf GFA of other areas	NOTE 3	None	Allowed	2D
11.09	Bowling alley	1/266 sf GFA	1/185 sf GFA	NOTE 3	One	Allowed	2D
11.10	Campground	1/576 sf GFA of buildings; not counting camping unit spaces	1/400 sf GFA of buildings; not counting camping unit spaces	None	None	Allowed	2D
11.11	Coliseum	1/90 sf GFA	1/50 sf GFA	NOTE 3	1/100,000 sf	Allowed	2D
11.12	Community recreational building	1/576 sf GFA	1/400 sf GFA	NOTE 3	None	Allowed	2D
11.13	Convention center	1/576 sf GFA	1/400 sf GFA	NOTE 3	1/100,000 sf	Allowed	2D
11.14	Dancehall	1/90 sf of GFA	1/50 sf of GFA	NOTE 3	One	Allowed	2D
11.15	Exercise facility (indoor)	1/288 sf GFA	1/200 sf GFA	NOTE 3	One	Allowed	2D
11.16	Exhibition hall	1/90 sf GFA	1/50 sf GFA	NOTE 3	1/100,000 sf	Allowed	2D
11.17	Fairground	1/1440 sf GFA	1/1000 sf GFA	NOTE 3	1/100,000 sf	Allowed	2D
11.18	Gambling casino	1/396 sf GFA	1/50 sf of GFA	NOTE 3	1/100,000 sf	Allowed	2D
11.19	Go-cart track	1/1440 sf outdoor rec. area; & 1/288 sf	1/1000 sf outdoor rec. area; & 1/200	NOTE 3	None	Allowed	2D

		GFA of buildings	sf GFA of buildings				
11.20	Golf course (with/without restaurant & bar)	1/288 sf GFA meeting rooms; plus 1/144 sf GFA restaurant and bar areas; plus 1/576 sf GFA of other areas	1/200 sf GFA meeting rooms; plus 1/100 sf GFA restaurant and bar areas; plus 1/400 sf GFA of other areas	NOTE 3	None	Allowed	2D
11.22	Golf driving range	0.9/tee spaces plus 1/288 sf GFA of buildings	1/tee space plus 1/200 sf GFA of buildings	NOTE 3	None	Allowed	2D
11.23	Ice skating facility	1/266 sf GFA	1/185 sf GFA	NOTE 3	None	Allowed	2D
11.24	Laser games center	1/266 sf GFA	1/185 sf GFA	NOTE 3	None	Allowed	2D
11.25	Miniature golf course	0.9/hole	1/hole	NOTE 3	None	Allowed	2D
11.26	Movie theatre (indoor)	1/3.6 seats	1/2.5 seats	NOTE 3	None	Not Allowed	2D
11.27	Movie theatre, drive-in (outdoor)	1.0/speaker station	1.0/speaker station	None	None	Allowed	2D
11.28	Nightclub, bar, cocktail lounge	1/144 sf GFA	1/100 sf GFA	NOTE 3	None	Allowed	2D
11.29	Nude live entertainment club	1/144 sf GFA	1/100 sf GFA	NOTE 3	None	Allowed	2D

11.30	Paint ball center (indoor)	1/475 sf GFA	1/300 sf GFA	NOTE 3	None	Allowed	2D
11.31	Paint ball center (outdoor)	1/1440 sf outdoor rec. area; & 1/288 sf GFA of buildings	1/1000 sf outdoor rec. area; & 1/200 sf GFA of buildings	NOTE 3	None	Allowed	2D
11.32	Park	2 per acre of outdoor recreation area. EXCEPTION: Off-street parking is not required for parks 2.1 to 5 acres in size where adequate on-street parking is available immediately adjacent to the park.		With rec. building, 10 spaces minimum; w/out building 5 minimum	None	Allowed	2D
11.33	Racetrack, auto or truck	1/7 seats for stands	1/5 seats for stands	NOTE 3	1/25,000 sf GFA	Allowed	2D
11.34	Racetrack, motorcycle	1/7 seats for stands	1/5 seats for stands	NOTE 3	1/25,000 sf GFA	Allowed	2D
11.35	Racquetball club (indoor) (with/without restaurant & bar)	1/576 sf GFA	1/400 sf GFA	NOTE 3	None	Not Allowed	2D
11.36	Racquetball club (outdoor) with/without restaurant & bar)	1/576 sf GFA of buildings & courts	1/400 sf GFA of buildings & courts	NOTE 3	None	Not Allowed	2D
11.37	Roller skating facility	1/475 sf GFA	1/300 sf GFA	NOTE 3	None	Not Allowed	2D
11.38	Sauna, exercise room	None	None	NOTE 3	None	Not Allowed	2D

11.39	Shooting range, archery, gun (indoor)	0.9/shooting station	1/shooting station	NOTE 3	None	Not Allowed	2D
11.40	Shooting range archery or gun (outdoor)	0.9/shooting station	1/shooting station	None	None	Not Allowed	2D
11.41	Skateboarding facility (indoor)	1/720 sf GFA	1/500 sf GFA	NOTE 3	None	Not Allowed	2D
11.42	Skateboarding facility (outdoor)	1/1440 sf outdoor rec. area	1/1000 sf outdoor rec. area	NOTE 3	None	Not Allowed	2D
11.44	Sports arena/Stadium	1/7 seats in main area	1/5 seats in main arena	NOTE 3	1/100,000 sf; min 1	Not Allowed	2D
11.45	Swimming pool (commercial)	1/475 sf GFA pool areas & buildings	1/300 sf GFA pool areas & buildings	NOTE 3	None	Not Allowed	2D
11.46	Tennis club (indoor) (with/without restaurant & bar)	3.6/court	3/court	NOTE 3	None	Not Allowed	2D
11.47	Tennis club (outdoor) (with/without restaurant & bar)	3.6/court	3/court	NOTE 3	None	Not Allowed	2D
11.48	Theatre, performing	1/6 seats or 1/144 sf of floor area	1/4 seats or 1/100 sf of floor area	NOTE 3	1/100,000 sf; min 2	Not Allowed	2D
11.49	Tramway	19 spaces/use	20 spaces/use	NOTE 3	None	Allowed	2D

12.00	Repair & Service	Automobile & Light Truck		Bicycle	Heavy Truck Trailer	Gravel Screen Parking	
		Minimum	Maximum			Required	Notes
12.01	Commercial equipment repair	1/475 sf GFA	1/300 sf GFA	NOTE 3	1/100,000 sf GFA	Not Allowed	2C
12.02	Electronic equipment repair	1/475 sf GFA	1/300 sf GFA	NOTE 3	1/100,000 sf GFA	Not Allowed	2C
12.03	Household goods repair	1/475 sf GFA	1/300 sf GFA	NOTE 3	1/100,000 sf GFA	Not Allowed	2C
12.04	Industrial equipment repair	1/475 sf GFA	1/300 sf GFA	NOTE 3	1/100,000 sf GFA	Not Allowed	2C
12.05	Personal goods repair	1/475 sf GFA	1/300 sf GFA	NOTE 3	1/100,000 sf GFA	Not Allowed	2C
12.06	Precision equipment repair	1/475 sf GFA	1/300 sf GFA	NOTE 3	1/100,000 sf GFA	Not Allowed	2C

13.00	Residential	Automobile & Light Truck		Bicycle	Heavy Truck Trailer	Gravel Screen Parking	
		Minimum	Maximum			Required	Notes
13.01	Animals, keeping for enjoyment purposes, non-commercial	None		None	None	Allowed	N/A
13.02	Apartments (5 or more units)	0.7/elderly apt; 1/efficiency apt; 1.5/one bedroom apt 2/two or more		NOTE 3	None	Allowed	2C

13.03	Bed and breakfast (residence)	1/rented bedroom plus number required for operator's residence		None	None	Allowed	2C
13.04	Bed and breakfast inn	1/rented bedroom plus number required for operator's residence		None	None	Allowed	2C
13.05	Boarding house	1/2 rented bedroom plus number required for operator's residence		NOTE 3	None	Allowed	2C
13.06	Boarding home facility	1 space per every 2 bedrooms or portion thereof, and 1 space per every 2 employees or portion thereof		NOTE 3	None	Allowed	2H
13.065	Disabled group dwelling	1 motor vehicle for every one bedroom	No more than 1 motor vehicle per bedroom	Note 3	None	Not Allowed	2H
13.07	Domestic garden house, toolhouse, playhouse	None		None	None	Allowed	2H
13.08	Domestic storage	None		None	None	Allowed	2H
13.09	Duplex (two-family dwelling)	2/dwelling unit		None	None	Allowed	2H
13.10	Dwelling, resident watchman or property caretaker	2/dwelling unit		None	None	Allowed	2H
13.11	Family home	1/3.6 resident bedrooms plus number required for operator's		None	None	Allowed	2H

		residence					
13.115	Group residential facility	2 spaces for group residential facility, plus one additional space for each resident over 5 persons	N/A	Note 3	None	Not Allowed	2H
13.12	Guest, employee quarters	2/dwelling unit		None	None	Allowed	2H
13.13	Home occupation uses (City licensed)	Number required for HO use plus spaces required for the dwelling unit		None	None	Allowed	2H
13.14	Home occupation uses (non-City licensed)	1 plus spaces required for the dwelling unit		None	None	Allowed	2H
13.15	Hotel	0.9/rental room; plus 1/960 sf of public meeting and restaurant space		3 SPACES	1/100,00 sf GFA	Allowed	2C
13.16	HUD-Code Manufactured Home	2/dwelling unit		None	None	Allowed	2H
13.17	HUD-Code Manufactured Home Park	2 for office and laundry building; plus number required for each unit		None	None	Allowed	2H
13.18	Industrialized House	2/dwelling unit in each unit		None	None	Allowed	2H
13.19	Laundry room			None	None	Allowed	N/A
13.20	Live-work flex unit	Number required for work unit plus number required for the dwelling unit		None	None	Allowed	Dependent upon use

13.21	Lodging house	1/2 rented bedroom plus number required for operator's residence	3 SPACES	None	Allowed	2C
13.22	Manufactured home (single-family dwelling)	2/dwelling unit	None	None	Allowed	2H
13.23	Manufactured home park	2 for office and laundry building; plus number required for each unit	None	None	Allowed	2C
13.24	Motel	0.9/rental room; plus 1/960 sf of public meeting and restaurant space	3 SPACES	1/100,000 sf GFA	Allowed	2C
13.25	Quadrplex	2/dwelling unit	None	None	Allowed	2H
13.26	Ranch (Greater than 5 acres)	1/1000 sf GFA	None	None	Allowed	2G
13.27	Ranchette (>1 acre & <5 acres)	2/dwelling unit	None	None	Allowed	2G
13.28	Rooming house	1/2 rented bedroom plus number required for operator's residence	3 SPACES	None	Allowed	2C
13.30	Single-family attached dwelling (atrium, patio, townhouse)	2/dwelling unit	None	None	Allowed	2H
13.31	Single-family detached dwelling	2/dwelling unit	None	None	Allowed	2H
13.32	Swimming pool, game court (non-commercial)		None	None	Allowed	2H

13.33	Triplex	2/dwelling unit	None	None	Allowed	2H
-------	---------	-----------------	------	------	---------	----

14.00	Sales, Retail & Wholesale	Automobile & Light Truck		Bicycle	Heavy Truck Trailer	Gravel Screen Parking	
		Minimum	Maximum			Required	Notes
14.01	Adult book store	1/360 sf GFA	1/250 sf GFA	NOTE 3	1/50,000 sf GFA	Allowed	2C
14.02	Bakery	1/360 sf GFA	1/250 sf GFA	NOTE 3	1/50,000 sf GFA	Allowed	2C
14.03	Book store	1/360 sf GFA	1/250 sf GFA	NOTE 3	1/50,000 sf GFA	Allowed	2C
14.04	Boutique	1/360 sf GFA	1/250 sf GFA	NOTE 3	1/50,000 sf GFA	Allowed	2C
14.05	Cafeteria	1/144 sf GFA	1/100 sf GFA	NOTE 3	1/100,000 sf GFA	Not Allowed	2C
14.07	Coin-operated vending machines (indoor)	None	None	None	None	Allowed	2C
14.08	Convenience store	1/475 sf GFA	1/300 sf GFA	NOTE 3	1/50,000 sf GFA	Allowed	2C
14.09	Convenience store with gas pumps	1/360 sf GFA of building, not counting spaces at the pumps	1/250 sf GFA of building; not counting spaces at the pumps	3 SPACES	1/50,000 sf GFA	Allowed	2C
14.10	Delicatessen	1/144 sf GFA	1/100 sf GFA	NOTE 3	None	Allowed	2C

14.12	Farm supply store	1/360 sf GFA	1/250 sf GFA	NOTE 3	1/50,000 sf GFA	Allowed	2C
14.13	Feed dealer	1/720 sf GFA	1/500 sf GFA	3 SPACES	1/50,000 sf GFA	Allowed	2C
14.14	Flea market (indoor)	1/360 sf GFA	1/250 sf GFA	NOTE 3	None	Allowed	2C
14.15	Flea market (outdoor)	1.8/food vendor stall plus 1/other vendor stall (not counting stall space)	2/food vendor stall plus 1/other vendor stall (not counting stall space)	NOTE 3	None	Allowed	2C
14.16	Flower shop	1/360 sf GFA	1/250 sf GFA	NOTE 3	1/50,000 sf GFA	Allowed	2C
14.17	Grocery	1/360 sf GFA	1/250 sf GFA	NOTE 3	1/50,000 sf GFA	Allowed	2C
14.18	Hobby store	1/360 sf GFA	1/250 sf GFA	NOTE 3	1/50,000 sf GFA	Allowed	2C
14.19	Home improvement center	1/360 sf GFA	1/250 sf GFA	NOTE 3	1/50,000 sf GFA	Allowed	2C
14.20	Ice cream parlor	1/144 sf GFA	1/100 sf GFA	NOTE 3	None	Allowed	2C
14.21	Material sales (building & construction)	1/720 sf GFA of buildings and roofed structures	1/500 sf GFA of buildings and roofed structures	NOTE 3	1/50,000 sf GFA of buildings and roofed structures	Allowed	2C
14.22	Music store	1/360 sf GFA	1/250 sf GFA	NOTE 3	None	Allowed	2C
14.23	Newspaper	1/2700 sf GFA	1/1500 sf GFA	NOTE 3	1/50,000 sf	Allowed	2C

	printing facility				GFA		
14.24	Nursery, greenhouse	1/720 sf GFA	1/500 sf GFA	NOTE 3	1/50,000 sf GFA	Allowed	2C
14.25	Other retail establishment (high-volume)	1/360 sf GFA	1/250 sf GFA	NOTE 3	1/50,000 sf GFA	Allowed	2C
14.26	Other retail establishment (low-volume)	1/360 sf GFA	1/250 sf GFA	NOTE 3	1/50,000 sf GFA	Allowed	2C
14.27	Other wholesale establishment (high-volume)	1/2700 sf GFA	1/1500 sf GFA	NOTE 3	1/50,000 sf GFA	Allowed	2C
14.28	Other wholesale establishment (low-volume)	1/2700 sf GFA	1/1500 sf GFA	NOTE 3	1/50,000 sf GFA	Allowed	2C
14.29	Package liquor store	1/360 sf GFA	1/250 sf GFA	NOTE 3	1/50,000 sf GFA	Allowed	2C
14.30	Pawn shop	1/360 sf GFA	1/250 sf GFA	NOTE 3	1/50,000 sf GFA	Allowed	2C
14.31	Pet shop (including grooming)	1/360 sf GFA	1/250 sf GFA	NOTE 3	1/50,000 sf GFA	Allowed	2C
14.32	Print & copy shop	1/360 sf GFA	1/250 sf GFA	NOTE 3	1/50,000 sf GFA	Allowed	2C
14.33	Produce stand	1/360 sf GFA	1/250 sf GFA	NOTE 3	1/50,000 sf GFA	Allowed	2C
14.34	Restaurant (drive-in or walk- up)	1/144 sf GFA	1/100 sf GFA	NOTE 3	None	Not Allowed	2C

14.35	Restaurant (sit down)	1/144 sf GFA	1/100 sf GFA	NOTE 3	None	Allowed	2C
14.36	Shopping center, community	1/288 sf GFA	1/200 sf GFA	NOTE 3	1/50,000 sf GFA	Not Allowed	2C
14.37	Shopping center (regional)	1/288 sf GFA	1/200 sf GFA	NOTE 3	1/50,000 sf GFA	Not Allowed	2C
14.38	Snow cone, shaved ice stand or trailer	1/360 sf GFA	1/250 sf GFA	None	1/50,000 sf GFA	Not Allowed	2C
14.39	Specialty shop	1/360 sf GFA	1/250 sf GFA	NOTE 3	1/50,000 sf GFA	Allowed	2C
14.40	Sporting goods store	1/360 sf GFA	1/250 sf GFA	NOTE 3	1/50,000 sf GFA	Allowed	2C
14.41	Supermarket	1/360 sf GFA	1/250 sf GFA	NOTE 3	1/50,000 sf GFA	Not Allowed	2C
14.42	Superstore	1/360 sf GFA	1/250 sf GFA	NOTE 3	1/50,000 sf GFA	Not Allowed	2C
14.43	Warehouse club	1/360 sf GFA	1/250 sf GFA	NOTE 3	1/50,000 sf GFA	Not Allowed	2C

15.00	Signs	Automobile & Light Truck		Bicycle	Heavy Truck Trailer	Gravel Screen Parking	
		Minimum	Maximum			Required	Notes
15.01	On-premise advertising	None	None	None	None	Allowed	N/A
15.02	Off-premise	None	None	None	None	Allowed	N/A

	advertising						
--	-------------	--	--	--	--	--	--

16.00	Temporary Uses	Automobile & Light Truck		Bicycle	Heavy Truck Trailer	Gravel Screen Parking	
		Minimum	Maximum			Required	Notes
16.01	Amusement rides, park	NOTE 1	NOTE 1	None	1/100,000 sf of gross outdoor & indoor rec. areas	Allowed	2E
16.02	Borrow pit (related to construction operations)	None	None	None	None	Allowed	2E
16.025	Carnival	1/1440 sf of gross outdoor and indoor rec areas	1/1000 sf of gross outdoor and indoor rec areas	None	1/100,000 sf of gross outdoor and indoor rec areas	Allowed	2E
16.03	Christmas tree stand	1/360 sf GFA of product display/storage	1/250 sf GFA of product display/storage	None	None	Allowed	2E
16.04	Circus	1/1440 sf of gross outdoor and indoor rec. areas	1/1000 sf of gross outdoor & indoor rec. areas	None	1/100,000 sf of gross outdoor & indoor rec. areas	Allowed	2E
16.05	Concrete mixing or batching plant	None	None	None	None	Allowed	2E

16.06	Firewood sales	1/1440 sf of gross storage and sales area	1/1000 sf of gross storage and sales areas	None	None	Allowed	2E
16.07	Garage sales	None	None	None	None	Allowed	2E
16.08	Mobile office/storage unit (related to const operations)	None	None	None	None	Allowed	2E
16.09	Mobile office/storage unit (related to sales or rental)	1/576 sf GFA	1/400 GFA	None	None	Allowed	2E
16.10	Model dwelling	1.8/unit	2/unit	None	None	Allowed	2E
16.11	Carnival	1/1440 sf of gross outdoor and indoor rec. areas	1/1000 sf of gross outdoor & indoor rec. areas	None	1/100,000 sf of gross outdoor & indoor rec. areas	Allowed	2E
16.115	Outdoor Sporting Events	Note 1	None	None	None	Allowed	2E
16.12	Pumpkin stand/other temporary sales	1/300 sf GFA of product display/storage	1/250 sf GFA of product display/storage	None	None	Allowed	2E
16.13	Recycling collection facility (small)	None	None	None	None	Allowed	2E
16.13	Sales stands (ranch & farm products)	None	None	None	None	Allowed	2E

16.17	Tents (special events)	1/360 sf GFA of product display/storage	1/250 sf GFA of product display/storage	None	None	Allowed	2E
16.18	Yard sale	None	None	None	None	Allowed	2E

17.00	Towers & Related Structures	Automobile & Light Truck		Bicycle	Heavy Truck Trailer	Gravel Screen Parking	
		Minimum	Maximum			Required	Notes
17.01	Amateur & CB radio stations (federally licensed)	None	None	None	None	Allowed	N/A
17.02	Cellular telecommunication antenna, facility-mounted	None	None	None	None	Allowed	N/A
17.03	Cellular telecommunication antenna, ground-mounted	None	None	None	None	Allowed	2C
17.04	Cellular telecommunication antenna, roof-mounted	None	None	None	None	Allowed	N/A
17.05	Radio broadcasting antenna	None	None	None	None	Allowed	N/A
17.06	Radio receiving station (residential-type)	None	None	None	None	Allowed	N/A
17.07	Satellite receiving dish, antenna	None	None	None	None	Allowed	N/A
17.08	Solar conversion systems	None	None	None	None	Allowed	N/A
17.09	Television broadcasting antenna	None	None	None	None	Allowed	N/A
17.10	Television receiving station (residential-type)	None	None	None	None	Allowed	N/A

17.11	Wind-driven electrical generator, pump	None	None	None	None	Allowed	N/A
-------	--	------	------	------	------	---------	-----

18.00	Transportation Related Uses	Automobile & Light Truck		Bicycle	Heavy Truck Trailer	Gravel Screen Parking	
		Minimum	Maximum			Required	Notes
18.01	Airpad	NOTE 1	NOTE 1	None	NOTE 1	Subject to Application	2F
18.02	Airport	NOTE 1	NOTE 1	NOTE 3	NOTE 1	Subject to Application	2F
18.03	Auxiliary rail facilities	None	None	None	None	Subject to Application	2F
18.04	Auxiliary tracks	None	None	None	None	Subject to Application	2F
18.05	Diesel maintenance facility	None	None	None	None	Subject to Application	2F
18.06	Heliport	NOTE 1	NOTE 1	None	NOTE 1	Subject to Application	2F
18.07	Helistop	NOTE 1	NOTE 1	None	NOTE 1	Subject to Application	2F
18.08	Interlocking tower	None	None	None	None	Subject to Application	2F
18.09	Intermodal facility	NOTE 1	NOTE 1	NOTE 3	NOTE 1	Subject to Application	2F
18.10	Motor carrier terminal	NOTE 1	NOTE 1	NOTE 3	NOTE 1	Subject to Application	2F

18.11	Passenger station	NOTE 1	NOTE 1	None	NOTE 1	Subject to Application	2F
18.12	Railroad R.O.W.	None	None	None	None	Subject to Application	2F
18.13	Railroad repair shop	None	None	None	None	Subject to Application	2F
18.14	Railroad spur tracks	None	None	None	None	Subject to Application	2F
18.15	Railyard	None	None	None	None	Subject to Application	2F
18.16	Transportation terminal, Type A	NOTE 1	NOTE 1	NOTE 3	NOTE 1	Subject to Application	2F
18.17	Transportation terminal, Type B	NOTE 1	NOTE 1	NOTE 3	NOTE 1	Subject to Application	2F

19.00	Utility & Miscellaneous Governmental Facilities	Automobile & Light Truck		Bicycle	Heavy Truck Trailer	Gravel Screen Parking	
		Minimum	Maximum			Required	Notes
19.01	Communication utility facility	NOTE 1	NOTE 1	NOTE 3	None	Subject to Application	2F
19.03	Governmental use, building	Number required for specific use(s) in this Chart	Number required for specific use(s) in this Chart	Number required for specific use(s) in this Chart	Number required for specific use(s) in this Chart	Subject to Application	2F
19.04	Major utility facility	NOTE 1	NOTE 1	NOTE 3	None	Subject to Application	2F

19.05	Minor utility facility	None	None	None	None	Subject to Application	2F
19.06	Resource recovery plant	None	None	None	None	Subject to Application	2F
19.07	Sanitary landfill	None	None	None	None	Subject to Application	2F
19.08	Stormwater retention basin (public/private)	None	None	None	None	Subject to Application	2F
19.09	Utility storage yard	None	None	None	None	Subject to Application	2F
19.10	Water & wastewater utility facility	NOTE 1	NOTE 1	NOTE 3	None	Subject to Application	2F

NOTE 1: TO BE DETERMINED BY THE ZONING ADMINISTRATOR

NOTE 2: FOR SPECIFIC REQUIREMENTS BASED ON USE/ZONE CRITERIA FOR SECTION 20.14.080:

A. Office, Educational or Institutional less than or equal to 5000 SF building:

Gravel/screenings surfaced parking areas may be incorporated for the required parking reserved for use by employees and staff of in-store retail or Professional offices and for required parking where on-site ponding (see Section 20.14.080.C.4) or permanent desilting basins are provided. In no case shall gravel/screening parking exceed 50% of the total required parking.

The perimeter of any gravel or screenings parking and drives areas shall be delineated by edging, curbing, abutting hard surfaces or other method as approved by the city manager or designee; and signage shall be installed indicating "Parking For Employees, Staff, and/or Overflow Parking Only".

B. Commercial/Manufacturing/Warehousing/Storage/Construction Yards/and High Traffic Uses:

Gravel/screenings surfaces may be incorporated for employee parking, for the storage users of truck trailers, storage containers, equipment, supplies, materials, motor vehicles or recreational vehicles which are part of the business function of the facility or site; including transport drop-offs and stock-in-trade.

All required parking for visitors, customers, employees, or patrons shall be hard surfaced.

The perimeter of any gravel or screenings parking and drives areas shall be delineated by edging, curbing, abutting hard surfaces or other method as approved by the city manager or designee; and signage shall be installed indicating "Overflow Parking Only" or as appropriate.

All access drives to required parking shall be hard surfaced.

All Loading Docks and all other loading areas shall be hard surfaced.

C. Recreation, Amusement, and Entertainment:

For outdoor facilities, gravel/screenings surfaces may be incorporated for required parking in accordance with the attached table (Section 20.14.080.C). For indoor facilities, gravel surface parking areas may be incorporated for required parking where on-site ponding or permanent desilting basins are provided.

Gravel/screenings surfaces may be incorporated for the storage of truck trailers, storage containers, equipment, supplies, materials, recreational vehicles that are part of the function of the facility.

The perimeter of any gravel or screenings parking and drives areas shall be delineated by edging, curbing, abutting hard surface or other method as approved by the city manager or designee.

All access drives to required hard surfaced parking shall be hard surfaced.

D. Temporary Uses:

Gravel/screenings surfaces may be incorporated for all required parking subject to review, approval, and conditions by the city manager or designee.

Temporary uses with no parking requirements (i.e. construction areas, etc.) are exempt from parking surface requirements.

The perimeter of any gravel or screenings parking and drive areas shall be delineated by edging, curbing, or abutting hard surface or other method as approved by the city manager or designee.

E. Utility, Miscellaneous and Governmental Facilities:

Gravel/screenings surfaces may be incorporated for required and/or excess parking subject to review, approval, and conditions by the city manager or designee.

Temporary uses with no parking requirements (construction areas, etc) are exempt from parking surface requirements.

Any gravel or screenings parking areas shall be delineated by edging, curbing, or abutting hard surface or other method as approved by the city manager or designee.

F. Agricultural and related uses:

Gravel/screenings surfaces may be incorporated for all required parking including truck trailers, storage containers, equipment, supplies, materials, recreational vehicles which is part of the business function of the facility as well as personal vehicles of the living quarters on the premises.

G. Residential:

Gravel/screening surfaces may be incorporated for:

1. Required parking located at a distance no less than 20 feet from the front property line.

2. For required parking where on-site ponding (see Section 20.14.080.C.4) or permanent desilting basins are provided for the surface area of the gravel/screening parking area, and

The perimeter of any gravel or screenings parking areas shall be delineated by edging, curbing, abutting hard surfaces or other method as approved by the city manager or designee.

H. Non-Allowed Uses and Restrictions:

Gravel/screenings surfaces shall not be incorporated for either required or excess parking for motor vehicle sales except as allowed in other sections of this ordinance, for repair or dismantling uses, for storage of used drive train components other than tires, wheels or drive shafts, or for fueling or lubricating bays.

Gravel/screenings surfaces shall not be incorporated for required parking for hospital or medical treatment uses with buildings greater than or equal to five thousand square feet (5000 SF).

Gravel/screenings surfaces may be not be incorporated for required parking in excess of ninety-nine (99) spaces.

No authorizations herein shall supersede state or federal requirements, restrictions, rules, or regulations.

No parking is allowed on top of landscaping or areas not specifically designated for parking.

Note 3: When the minimum required automobile parking exceeds 60 spaces, 5% of the number required over 60 shall be added as required bicycle parking. This calculation shall be rounded up to the next whole number. The minimum number of bicycle spaces required regardless of the calculation shall be 3 and the maximum number of bicycle spaces required regardless of the calculation shall be 40.

(Ord. No. 17442, § 54, 10-26-2010; Ord. No. 17560, § 12, 5-17-2011; Ord. No. 17567, § 3, 5-24-2011; Ord. No. 17577, § 10, 7-7-2011; Ord. No. 17869, §§ 2—4, 9-18-2012; Ord. No. 18218, § 4, 7-29-2014; Ord. No. 18241, § 4, 9-9-2014; Ord. No. 18244, § 4, 9-16-2014; Ord. No. 18371, §§ 1, 3, 6-16-2015; Ord. No. [18498](#), § 1, 5-3-2016)