

**CITY OF EL PASO, TEXAS
AGENDA ITEM DEPARTMENT HEAD'S SUMMARY FORM**

DEPARTMENT: Planning and Inspections Department, Planning Division

AGENDA DATE: Introduction: January 27, 2015
Public Hearing: February 17, 2015

CONTACT PERSON/PHONE: Andrew Salloum, (915) 212-1613, salloumam@elpasotexas.gov

DISTRICT(S) AFFECTED: 6

SUBJECT:

An Ordinance granting Special Permit No. PZST15-00001, to allow for Infill Development with reduced rear yard setback and cumulative front and rear yard setbacks on the property described as Lot 5, Block 15, Mesquite Trails #3, 1340 Fito Hernandez Street, City of El Paso, El Paso County, Texas, Pursuant to Section 20.10.280 Infill Development of the El Paso City Code. The penalty being as provided in Chapter 20.24 of the El Paso City Code. Subject Property: 1340 Fito Hernandez Street. Property Owner: Miguel and Cecilia Ortiz. PZST15-00001 (District 6)

BACKGROUND / DISCUSSION:

Staff report attached.

PRIOR COUNCIL ACTION:

N/A

AMOUNT AND SOURCE OF FUNDING:

N/A

BOARD / COMMISSION ACTION:

City Plan Commission (CPC) – Recommendation is pending. CPC is scheduled for January 29, 2015.


*****REQUIRED AUTHORIZATION*****

LEGAL: (if required) N/A

FINANCE: (if required) N/A

DEPARTMENT HEAD:

Mathew S. McElroy
Director, Planning and Inspections Department

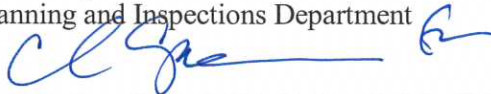

APPROVED FOR AGENDA:

CITY MANAGER: _____

DATE: _____

ORDINANCE NO. _____

AN ORDINANCE GRANTING SPECIAL PERMIT NO. PZST15-00001, TO ALLOW FOR INFILL DEVELOPMENT WITH REDUCED REAR YARD SETBACK AND CUMULATIVE FRONT AND REAR YARD SETBACKS ON THE PROPERTY DESCRIBED AS LOT 5, BLOCK 15, MESQUITE TRAILS #3, 1340 FITO HERNANDEZ STREET, CITY OF EL PASO, EL PASO COUNTY, TEXAS, PURSUANT TO SECTION 20.10.280 INFILL DEVELOPMENT OF THE EL PASO CITY CODE. THE PENALTY BEING AS PROVIDED FOR IN CHAPTER 20.24 OF THE EL PASO CITY CODE.

WHEREAS, Miguel and Cecilia Ortiz, have applied for a Special Permit for infill development under Section 20.10.280 of the El Paso City Code for reduced rear yard setback and cumulative front and rear yard setbacks and,

WHEREAS, a report was made to the City Plan Commission and a public hearing was held regarding such application; and,

WHEREAS, the City Plan Commission has recommended approval of the subject Special Permit; and,

WHEREAS, the subject Special Permit has been submitted to the City Council of the City of El Paso for review and approval; and,

WHEREAS, the City Council of the City of El Paso finds that the application conforms to all requirements of Section 20.04.320 of the El Paso City Code.

NOW, THEREFORE, BE IT ORDAINED BY THE CITY COUNCIL OF THE CITY OF EL PASO:

1. That the property described as follows is in an **R-3A (Residential)** Zone District:

Lot 5, Block 15, Mesquite Trails #3, 1340 Fito Hernandez Street, City of El Paso, El Paso County, Texas; and,

2. That the City Council hereby grants a Special Permit for an infill development under Section 20.10.280 of the El Paso City Code to allow a reduction in the rear yard setback and cumulative front and rear yard setbacks; and,
3. That this Special Permit is issued subject to the development standards in the **R-3A (Residential)** District regulations and is subject to the approved Detailed Site Development Plan, signed by the Applicant, the City Manager and the Executive Secretary to the City Plan Commission. A copy of this plan is attached hereto as Exhibit "A" and incorporated herein by reference for all purposes; and,

ORDINANCE NO. _____

PZST15-00001

4. That, if at any time the Owners fail to comply with any of the requirements of this Ordinance, Special Permit No. PZST15-00001 shall automatically terminate, and construction shall stop or occupancy shall be discontinued, until any such violation ceases; and,
5. That the Owner shall sign an Agreement incorporating the requirements of this Ordinance. Such Agreement shall be signed and filed with the Zoning Administrator and the Executive Secretary of the City Plan Commission before building permits are issued.

ADOPTED this _____ day of _____, 2015.


THE CITY OF EL PASO

Oscar Leeser
Mayor

ATTEST:


Richarda Duffy Momsen
City Clerk

APPROVED AS TO FORM:

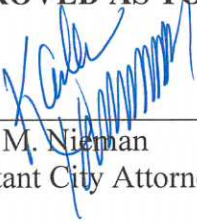

Karla M. Nieman
Assistant City Attorney


APPROVED AS TO CONTENT:




Mathew S. McElroy, Director
Planning and Inspections Department

ORDINANCE NO. _____


PZST15-00001

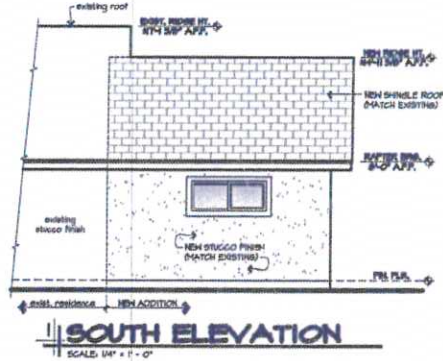

1 | SOUTH ELEVATION
SCALE: 1/4" = 1'-0"

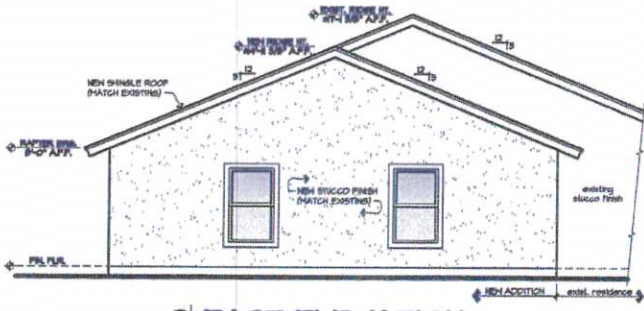

2 | EAST ELEVATION
SCALE: 1/4" = 1'-0"

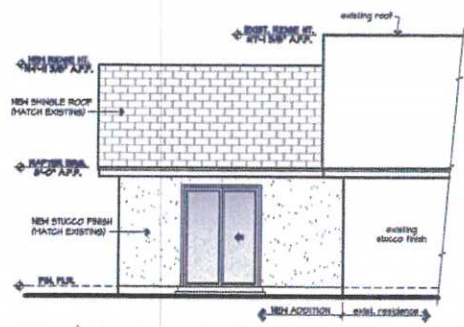


3 | NORTH ELEVATION
SCALE: 1/4" = 1'-0"

LEGAL DESCRIPTION
LOT: 3
BLOCK: 18
SUBDIVISION: MESQUITE TRAILS #3
FLOOD PLAIN: NO.
FLOOR ZONE: 2
ZONE: R-3A
CITY OF EL PASO, EL PASO COUNTY, TEXAS

SQUARE FOOTAGE
NEW ADDITION: 650
EXISTING: 1,807
LIVING AREA: 1,807
PORCH: 42
CORVD. PATIO: 130
GARAGE: 418
DETACHED STORAGE: 120
EXIST. AREA: 2,617

LEGEND
← STORM WATER DRAINAGE ARROW

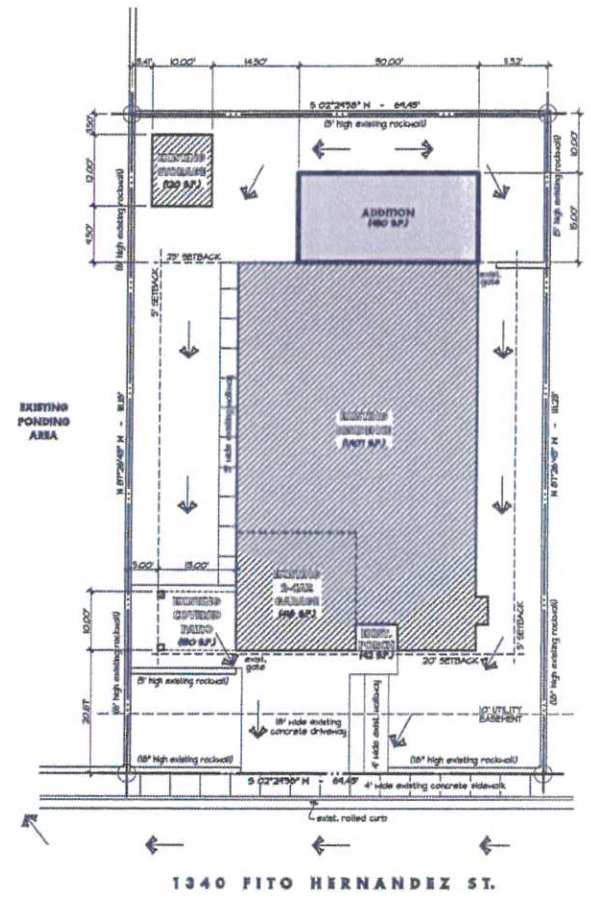

1340 FITO HERNANDEZ ST.

DETAILED SITE DEVELOPMENT PLAN
SCALE: 1" = 10'-0"

10 SILVER CREST DRIVE
EL PASO, TEXAS 79902
915.532.2875 (P)
915.586.6141 (C)
915.990.0270 (F)



A NEW ADDITION FOR
Mr. & Mrs. Ortiz
1340 FITO HERNANDEZ
EL PASO, TEXAS 79928

DECEMBER 23, 2014
1 OF 1
DSD1
SITE PLAN & ELEVATIONS

MEMORANDUM

DATE: January 14, 2015
TO: The Honorable Mayor and City Council
Tommy Gonzalez, City Manager
FROM: Andrew Salloum, Planner
SUBJECT: PZST15-00001

The City Plan Commission's recommendation is pending. CPC is scheduled for January 29, 2015.

Property Owner: Miguel and Cecilia Ortiz
Representative: Miguel and Cecilia Ortiz

Attachments:
Staff Report



City of El Paso – City Plan Commission Staff Report

Case No: PZST15-00001
Application Type: Special Permit
CPC Hearing Date: January 29, 2015
Staff Planner: Andrew Salloum, (915) 212-1613, salloumam@elpasotexas.gov

Location: 1340 Fito Hernandez Street
Legal Description: Lot 5, Block 15, Mesquite Trails #3, City of El Paso, El Paso County, Texas
Acreage: 0.1683 acres
Rep District: 6
Zoning: R-3A (Residential)
Existing Use: Single-family dwelling
C/SC/SP/ZBA/LNC: N/A
Request: Infill Development - request reduced rear yard setback and cumulative front and rear yard setback total
Proposed Use: Expansion of single-family dwelling

Property Owner: Miguel and Cecilia Ortiz
Representative: Miguel and Cecilia Ortiz

SURROUNDING ZONING AND LAND USE

North: R-3A (Residential) / Ponding area
South: R-3A (Residential) / Single-family dwelling
East: R-3A (Residential) / Single-family dwelling
West: R-3A (Residential) / Single-family dwelling

PLAN EL PASO DESIGNATION: G-4, Suburban (Walkable)
NEAREST PARK: Burning Mesquite Park (1,394 feet)
NEAREST SCHOOL: John Drugan Elementary School (1,193 feet)

NEIGHBORHOOD ASSOCIATIONS

Eastside Civic Association

NEIGHBORHOOD INPUT

Notice of a Public Hearing was mailed to all property owners within 300 feet of the subject property on January 14, 2015. The Planning Division has not received any letters or phone calls in support or opposition of the special permit request.

APPLICATION DESCRIPTION

The applicant is requesting a special permit for infill development and detailed site development plan review. The detailed site development plan shows an existing 450 sq. ft. rear yard addition to an existing 1,907 sq. ft. one-story single-family dwelling. The existing 450 sq. ft. addition in the rear yard was built without permit. The applicant is requesting the following reductions: from the required 15 feet rear yard setback to 10 feet and from the required 45 feet cumulative front and rear yard setback to 30.67 feet. The request does not meet any of the requirements of the special exceptions to qualify for the Zoning Board of Adjustment (ZBA) and is larger than the ZBA can authorize. The owner needs a special permit to comply with the requirements regarding encroachment into required yard setbacks. Access to the subject property is proposed from Fito Hernandez Street.

PLANNING DIVISION RECOMMENDATION

The Planning Division recommends approval of the requests for special permit and detailed site development plan review for infill development. The development meets the requirements of Sections 20.10.280, Infill Development, 20.04.320, Special Permit, and 20.04.150, Detailed Site Development Plan.

ANALYSIS

20.10.280 Infill Development

The provisions of this section apply to any property designated with an overlay designation to encourage redevelopment and infill development, the specific purposes of which are to: provide a more flexible approach to design and development of infill projects, encourage infill development by simplifying procedures for plan approval, permit the conversion or adaptive reuse of buildings and properties, encourage planning and design flexibility and innovations, create a community environment that is enhanced by a mix of residential, commercial, recreational, open space, employment and institutional uses, and assure community compatibility and an efficient use of land and public services. In order to provide incentives for private investment in these targeted areas, the following standards shall apply:

- A. Location Criteria. An infill development may be designated for any property on which at least two of the following factors are present: the property is wholly or partially located within a designated tax increment financing district, or the property is wholly or partially located within a designated state or federal enterprise zone, or the property is wholly or partially located within an empowerment zone, or the property is wholly or partially located within a designated redevelopment area pursuant to Chapter 20.14 of this title, or the property is located within a designated historic district, or the property is within an older neighborhood of the city. An older neighborhood of the city defined as a legally recorded and developed subdivision for at least thirty years. Where an infill development is able to satisfy only one of the preceding factors, an applicant shall be allowed to make a formal request to city council to waive the two factor requirement prior to the submission of a special use permit application for the property. In all instances where a waiver is requested and authorized by city council, at least one location factor shall be met. For purposes of this section, any property with a historic designation shall be subject to the requirements and review provisions of Chapter 20.20 (Historic Designations) of this title, and shall not be waived by any provision of this section.

On December 30, 2014, City Council approved a waiver of the two location requirements to designate an infill development overlay for a property.

- B. Use Regulations. Unless the ordinance designating the infill development provides otherwise, a proposed infill development may be approved for any use permitted in the base-zoning district in which it is located. However, the ordinance designating an infill development overlay may provide a list of principal uses, accessory uses and prohibited uses pursuant to a specific area plan adopted by the city council.

There is no specific plan area adopted by City Council. A single-family dwelling is permitted in the R-3A (Residential) district.

- C. Setback Provisions. The side, front and rear setback requirements of the base-zoning district on which it is located may be reduced up to one hundred percent for an infill development as approved by city council. Buildings should be designed to relate to and take advantage of any existing site attributes, and shall be a consideration for reduction of the setback requirements.

The applicant is requesting the following reductions in dimensional standards:

DIMENSION	REQUIRED	PROPOSED
Rear	15 ft.	10 ft.
Cumulative front & rear yard total	45 ft.	30.67 ft.

- E. Design. Unless otherwise approved by city council, any construction permitted pursuant to this section shall be designed to consistently relate to the massing and character of the surrounding properties. Consistency of massing and character shall be determined as shown on the site plan with typical elevations and proposed construction materials, that the proposed construction is compatible with the overall design features and building development of the neighborhood within which the proposed infill development is located. Design features include, but shall not be limited to, building height, architectural style, building materials, landscape and setbacks.

The proposed development is compatible with existing development.

- G. Density. The maximum number of dwelling units per gross acre permitted in the base-zoning district may be increased up to fifty percent for an infill development as approved by city council.

The application is requesting an expansion to an existing single-family dwelling.

- H. Lots. There shall be no minimum area requirement for lots within an infill development unless otherwise provided in the ordinance designating the infill development overlay.

The applicant is requesting setback reductions but complies with all other density and dimensional standards.

20.04.320 Special permit approvals.

- A. Building and occupancy permits shall not be issued to any building or use identified in this title as requiring a special permit until after approval of such special permit by the city council.
- B. Building and occupancy permits shall not be issued for any building or use identified in this title as requiring an approved detailed site development plan as required by Article III, until such approval has been granted.
- C. No building or occupancy permit may be granted for the erection, rehabilitation, enlargement or demolition of any building in a designated historic area or for any building that is a designated historic landmark until prior approval has been granted by the historic landmark commission.
- D. The city council, after hearing and report by the city plan commission, may approve a special permit upon a finding that the proposed development meets the following minimum requirements necessary to protect the public health, safety and general welfare of the community:
 - 1. The proposed development complies, except to the extent waived, varied or modified pursuant to the provisions of this title, with all of the standards and conditions applicable in the zoning district in which it is proposed to be located; complies with any special standards applicable to the particular type of development being proposed, or to the particular area in which the development is proposed; complies with any special approvals required in connection with such development or area;
 - 2. The proposed development is in accordance with and in furtherance of the plan for El Paso, any special neighborhood plans or policies adopted by the city regarding the development area, or any approved concept plan;
 - 3. The proposed development is adequately served by and will not impose an undue burden upon the public improvements and rights-of-way by which it will be served or benefited, or which exist or are planned for installation within its boundaries or their immediate vicinity. A traffic impact study may be required to determine the effects of the proposed development on the public rights-

of-way;

4. Any impacts of the proposed development on adjacent property are adequately mitigated with the design, proposed construction and phasing of the site development;
 5. The design of the proposed development mitigates substantial environmental problems;
 6. The proposed development provides adequate landscaping and/or screening where needed to reduce visibility to adjacent uses;
 7. The proposed development is compatible with adjacent structures and uses;
 8. The proposed development is not materially detrimental to the enjoyment or valuation of the property adjacent to the site.
- E. The applicant may request that the city plan commission waive one or more of the criteria based on its no applicability to the proposed development. The city plan commission, upon a recommendation of the planning official, shall make a determination on the no applicability of the criteria and shall render a finding based on such determination, and shall forward their recommendation to city council for final review and approval.

The application meets the requirements for special permit.

20.04.140 When required.

Except as stated herein, a detailed site development plan is required prior to development in a special purpose district or with a special permit application and may be required if a zoning condition exists on a particular piece of property. Detailed site development plans are not required for any projects for development in the Mixed Use District (RMU, GMU and IMU) or for any other projects other than those located in special purpose districts or as otherwise required herein.

Detailed Site Development Plan review is required as part of the special permit application.

20.04.150 Procedure.

- D. City plan commission approval. Pursuant to this Code, the city plan commission, in addition to the powers and duties identified in this chapter, shall have final authority on approval of all other detailed site development plans, unless a zoning condition, contract provision, other city code provision or state law require the detailed site development plan to be approved by city council.
1. The planning division shall make its recommendations to the city plan commission within thirty days after a complete application is submitted.
 2. The city plan commission shall hold a public hearing at its regular meeting that is within thirty days from receipt of department recommendations.
 3. The commission shall consider the following information when approving a proposed detailed site development plan: the boundaries of the tract proposed for development; location and arrangement of structures; determine if the use conforms to applicable zoning regulations, determine if historic landmark commission approval has been granted for architectural design of all structures if located in a historic district and the design conforms to such approval; location of utility rights-of-way and easements and storm water drainage; vehicular and pedestrian ways; on-site parking areas; location of open spaces and landscape planted areas.
 4. In no instance shall the city plan commission have authority to vary the yard standards applicable to the district.
 5. The city plan commission shall approve the plan if it complies with all applicable code provisions.

Planning Staff has reviewed the detailed site development plan, and it meets all requirements of Sections 20.04.320, Special Permit, and 20.04.150 Detailed Site Development Plan.

Plan El Paso-Future Land Use Map Designation

All applications for special permit shall demonstrate compliance with the following criteria:

G-4, Suburban (Walkable): This sector applies to modern single-use residential subdivisions and office parks, large schools and parks, and suburban shopping centers. This sector is generally stable but would benefit from strategic suburban retrofits to supplement the limited housing stock and add missing civic and commercial uses.

The purpose of the R-3A (Residential) district is to promote and preserve residential development within the city to create basic neighborhood units. It is intended that the district regulations maintain a low density of dwelling units supporting a suburban-urban interface that permits developments utilizing varying lot configurations. The regulations of the districts will permit primarily single-family and two-family residential areas, and recreational and institutional uses incidental to and serving the neighborhood.

COMMENTS:

City Development Department – Planning Division - Transportation

No objections.

Note:

All existing / proposed paths of travel (accessible sidewalks, wheelchair access curb ramps and driveways) within public rights-of-way shall be in compliance with current ADA/TAS rules and regulations and the current City of El Paso Design Standards for Construction.

Planning and Inspections Department – Plan Review

Recommend approval of special permit. However, construction documents will need to be submitted and a building permit obtained for work performed without permits.

Planning and Inspections Department - Landscaping Division

Landscape is not required for the single-family dwelling.

Planning and Inspections Department - Land Development

No objections.

Fire Department

Recommended approval.

Police Department

EPPD does not see any conflicts or issues.

Sun Metro

Sun Metro does not oppose this request.

El Paso Water Utilities

EPWU does not object to this request.

EPWU-PSB Comments

Water:

There is an existing 8-inch diameter water main that extends along Fito Hernandez St. located approximately 7.5 feet east of the street centerline. This main is available for service.

Previous water pressure from fire hydrant #9932 located at the northeast corner of the subject property yielded a static pressure of 58 (psi), a residual pressure of 48 (psi), and a discharge of 888 gallons per minute.

EPWU records indicate an active ¾-inch diameter domestic service meter serving the subject property.

Sewer:

There is an existing 8-inch diameter sewer main that extends along Fito Hernandez St. located approximately 7.5 feet west of the street centerline. This main is available for service.

EPWU records indicate an existing 4-inch diameter sanitary sewer service serving the subject property.

General:

EPWU requires a new service application to serve the subject property. New service applications are available at 1154 Hawkins, 3rd Floor. The following items are required at the time of application: (1) hard copy of subdivision plat with street names and addresses; (2) finalized set of street improvement plans, including storm sewer; (3) digital copy of subdivision plat; (4) benchmark check; and (5) construction schedule. Service will be provided in accordance with the current EPWU – PSB Rules and Regulations. The owner is responsible for the costs of any necessary on-site and off-site extensions, relocations or adjustments of water and sanitary sewer lines and appurtenances.

Attachments


1. Zoning Map
2. Aerial Map
3. Detailed Site Development Plan

ATTACHMENT 1: ZONING MAP





ATTACHMENT 2: AERIAL MAP

PZST15-00001

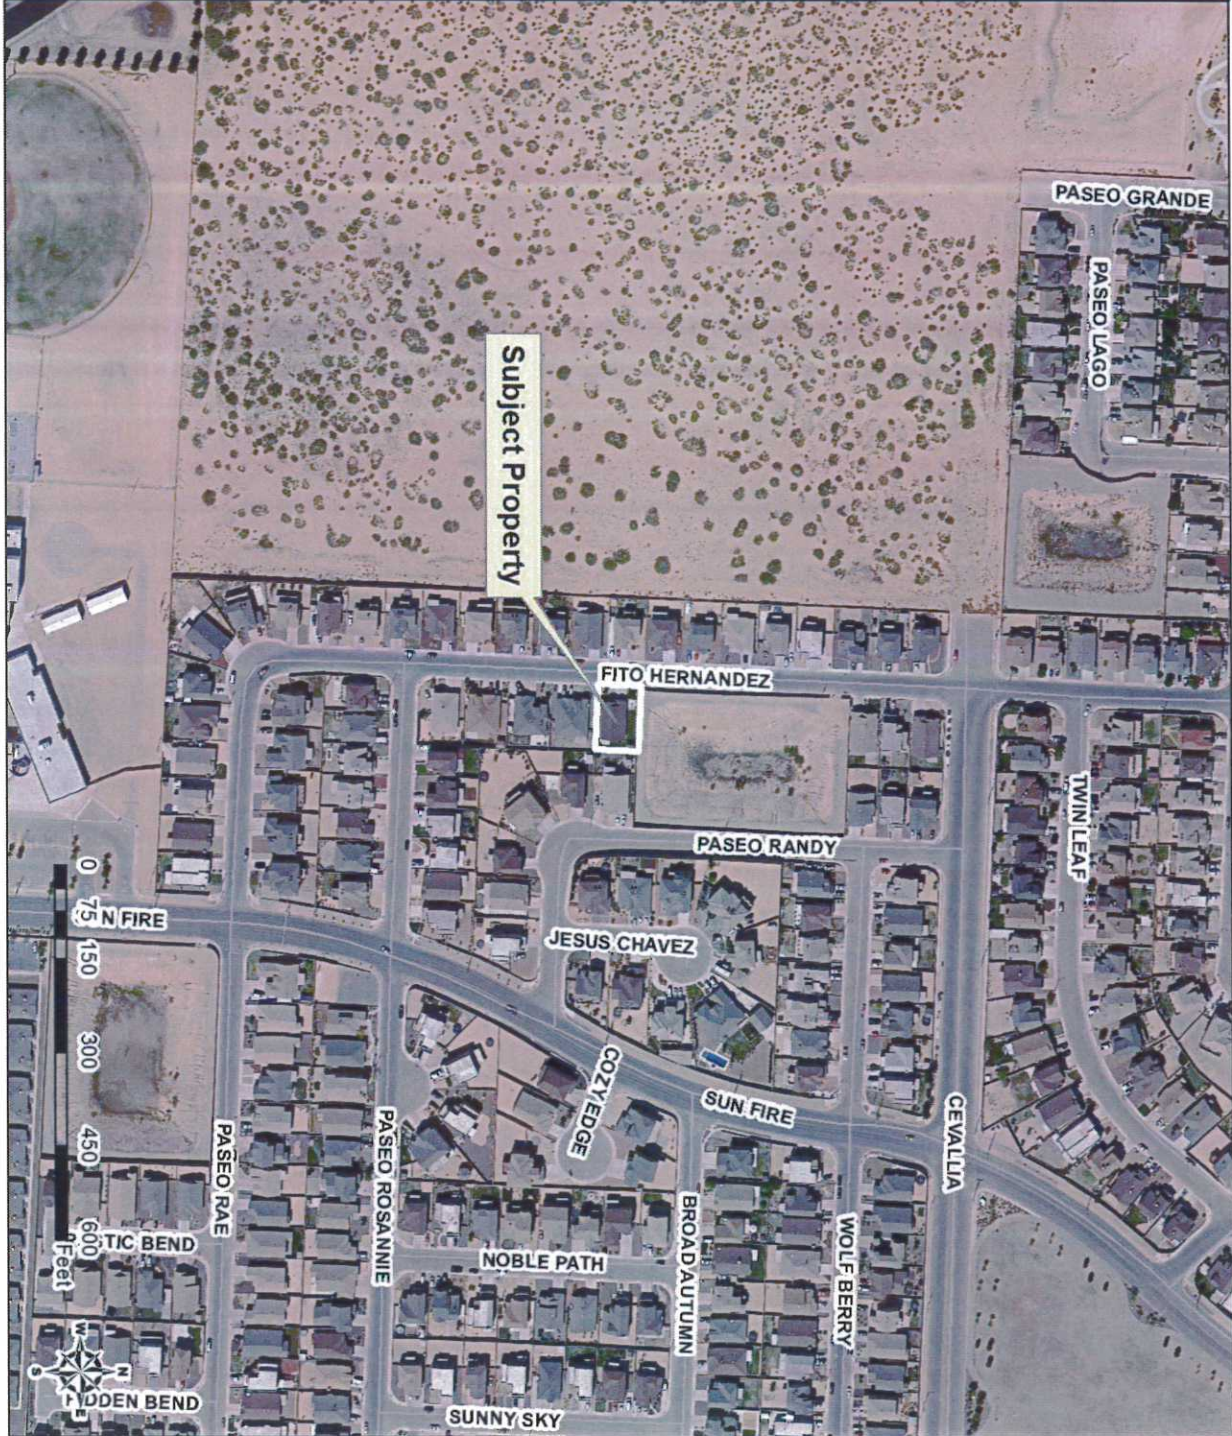

ATTACHMENT 3: DETAILED SITE DEVELOPMENT PLAN

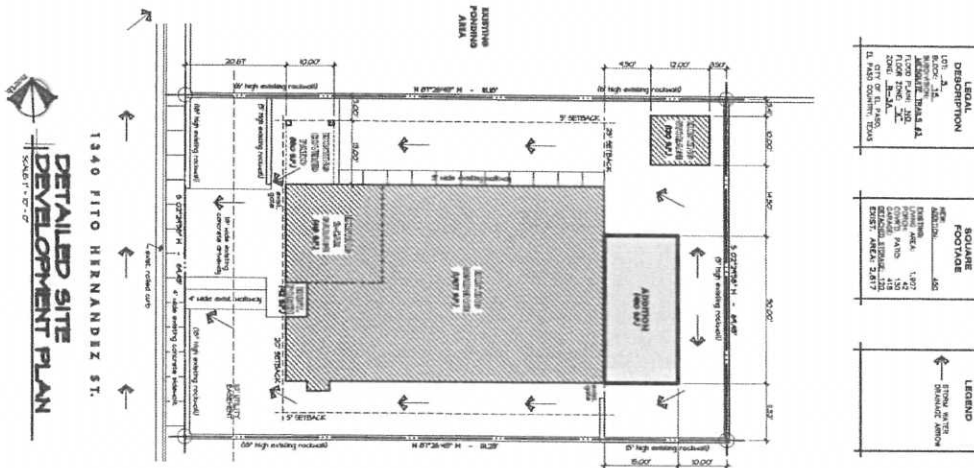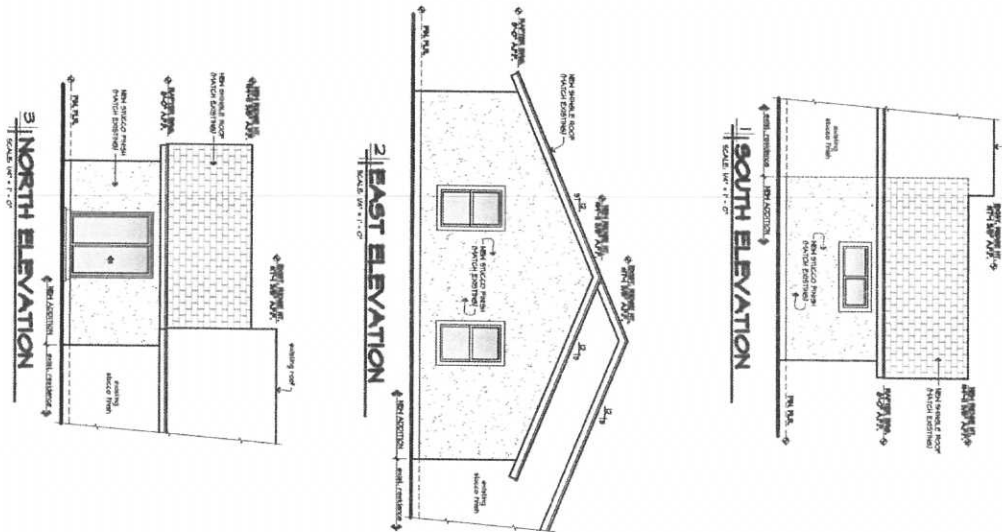

A NEW ADDITION FOR
Mr. & Mrs. Ortiz
 1340 FITO HERNANDEZ EL PASO, TEXAS 79928



JEG
 ARCHITECT - REGISTERED ACCESSIBILITY SPECIALIST
 10 SILVER CREST DRIVE
 EL PASO, TEXAS 79902
 915.532.2875 (t)
 915.588.6141 (c)
 915.990.2270 (f)