




Recommendation/Public Input

- **Planning Division recommendation:** Approval
- **CPC Vote:** Approval Recommendation (6-1)
- **Public Input:** No communication in support or opposition to the Detailed Site Development Plan received.

Strategic Goal #3 Promote the Visual Image of El Paso

- 3.1 Provide business friendly permitting and inspection processes
- 3.2 Improve the visual impression of the community

"Delivering Outstanding Services"

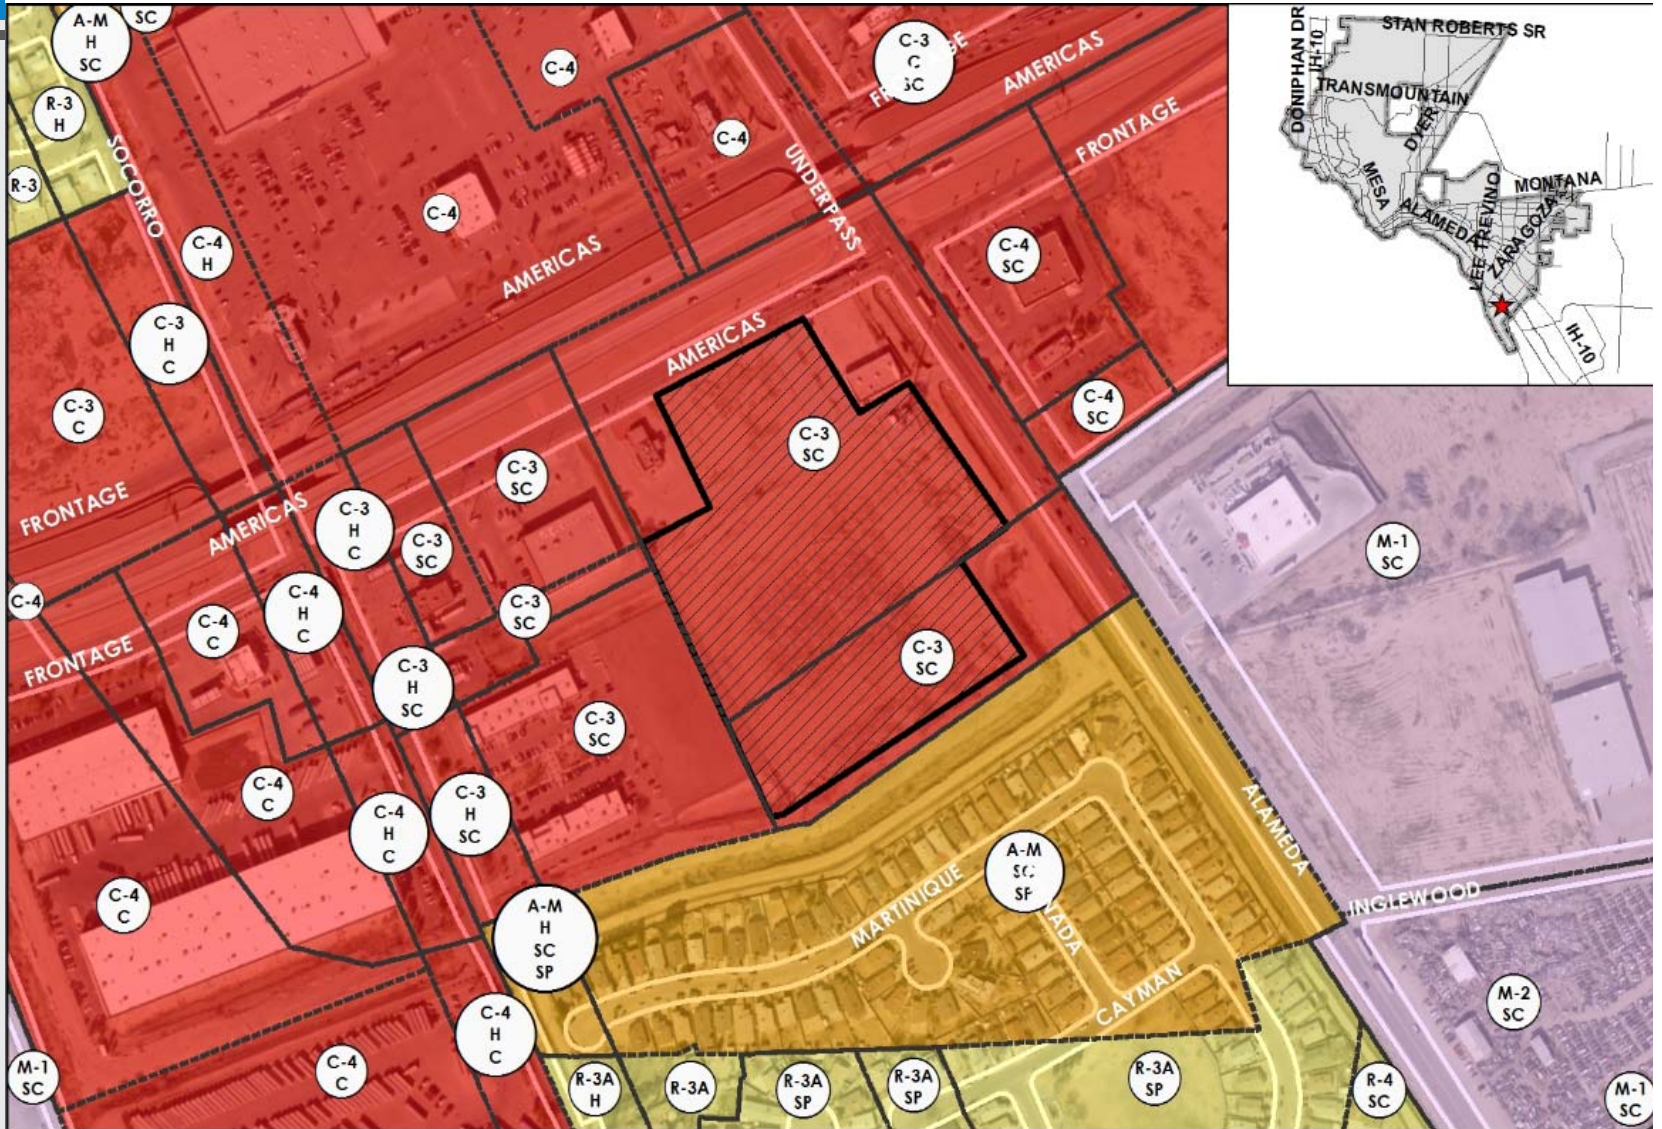



2

"Delivering Outstanding Services"




"Delivering Outstanding Services"

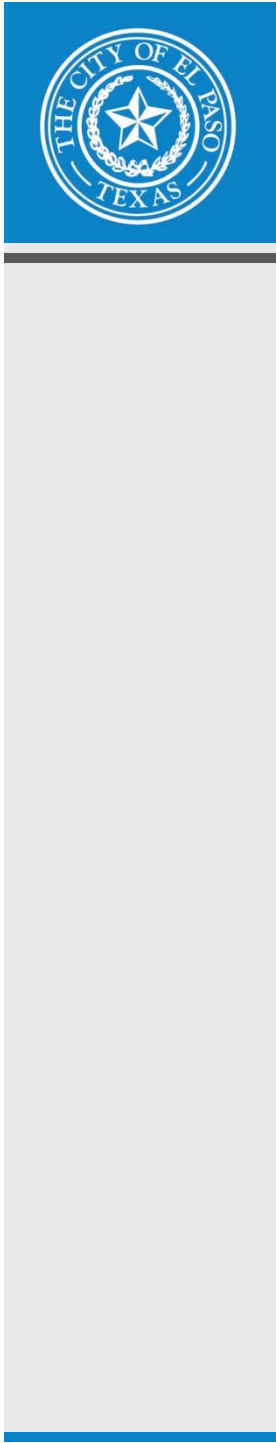


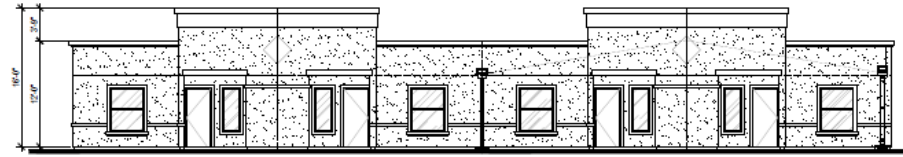


1 BEDROOM SITE PLAN
SCALE: 1/8" = 1'-0"

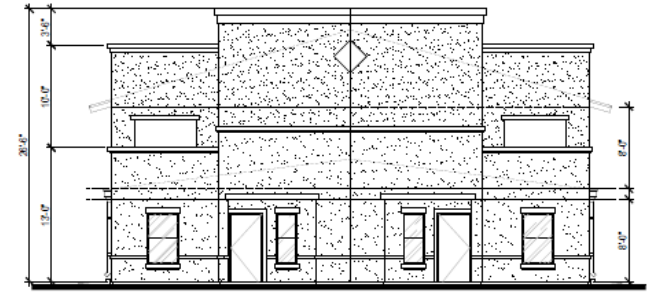

3 BEDROOM SITE PLAN
SCALE: 1/8" = 1'-0"

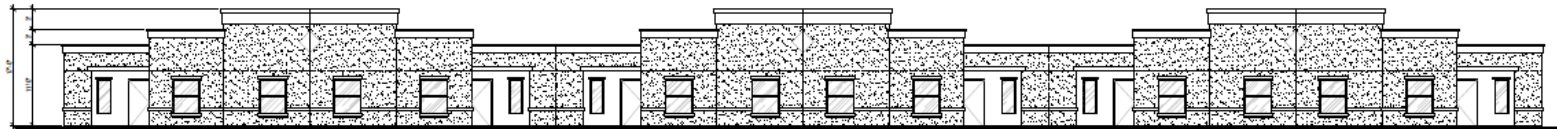


2 BEDROOM SITE PLAN
SCALE: 1/8" = 1'-0"

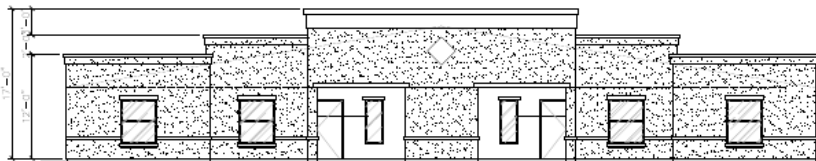

4 BEDROOM SITE PLAN
SCALE: 1/8" = 1'-0"



COMMUNITY BUILDING SITE PLAN
SCALE: 1/8" = 1'-0"

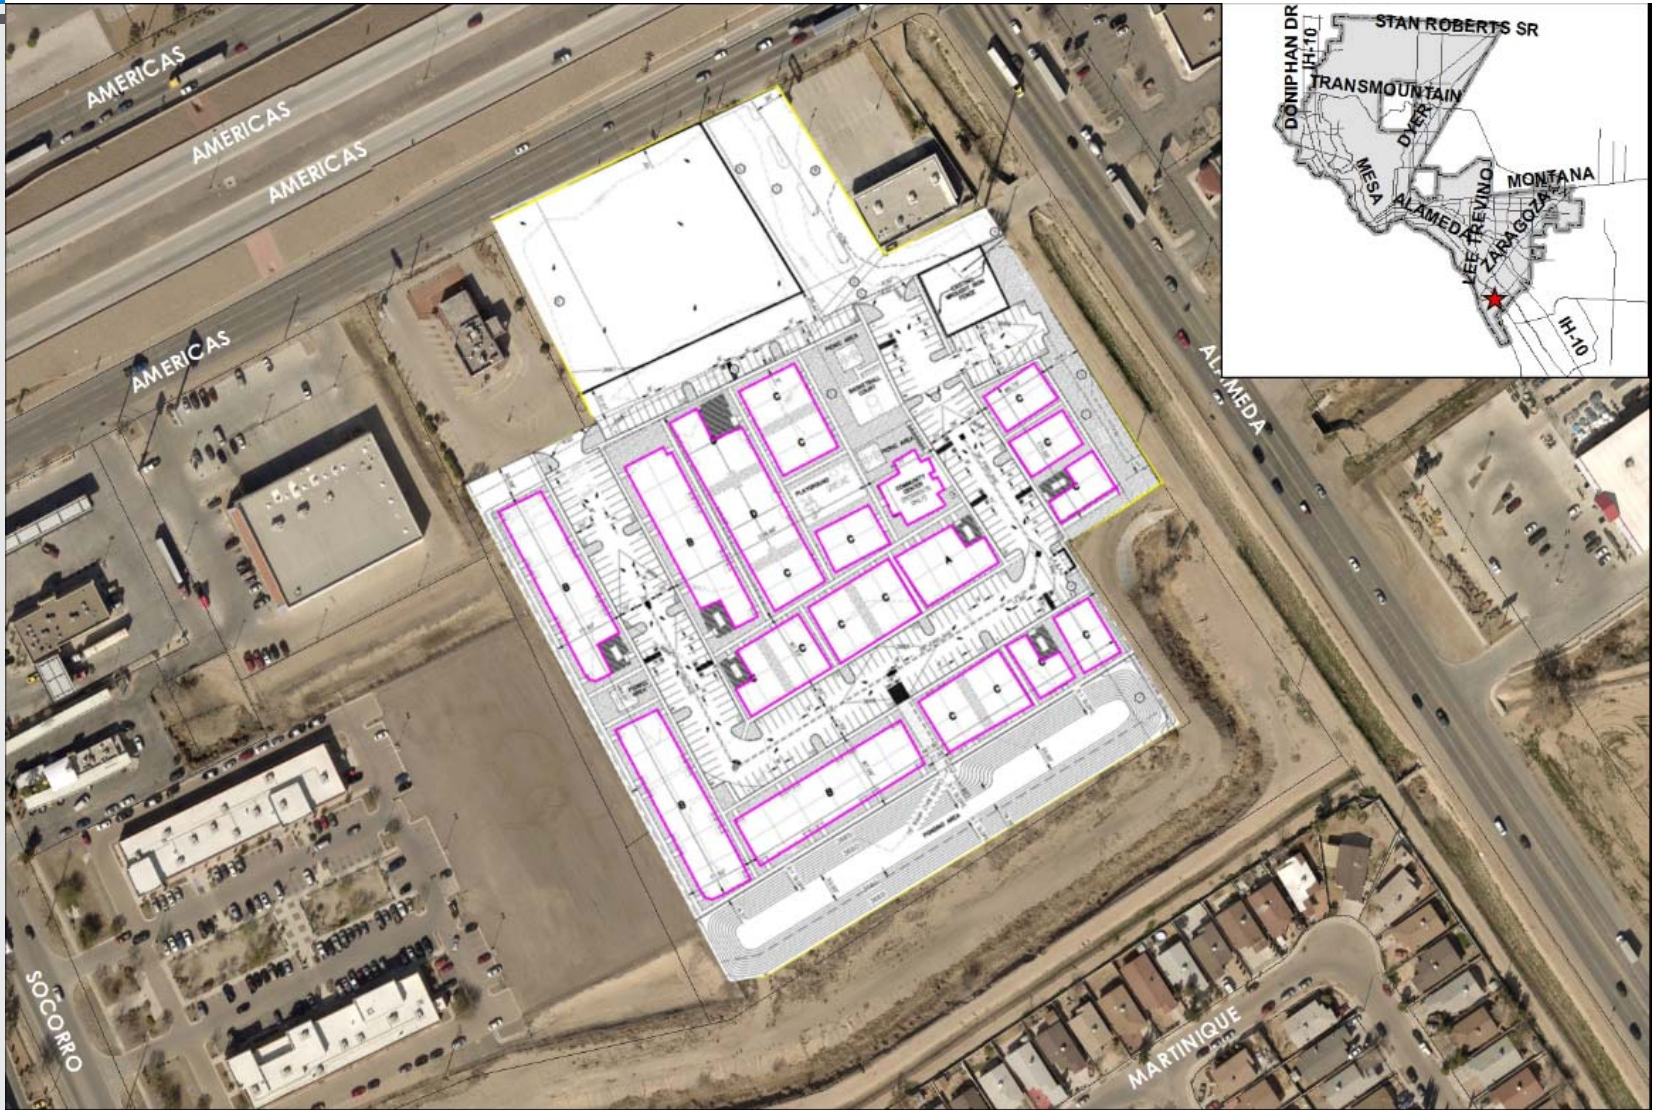

6

"Delivering Outstanding Services"



"Delivering Outstanding Services"

