

CITY OF EL PASO, TEXAS
AGENDA ITEM DEPARTMENT HEAD'S SUMMARY FORM

DEPARTMENT: City Development Department, Planning Division

AGENDA DATE: Introduction: May 13, 2014
Public Hearing: June 3, 2014

CONTACT PERSON/PHONE: Andrew Salloum, (915) 212-1613, salloumam@elpasotexas.gov

DISTRICT(S) AFFECTED: 1

SUBJECT:

An Ordinance releasing a condition and amending a condition placed on property by Ordinance No. 014596 which changed the zoning of Lots 3 and 4, Block 2, Medano Heights Subdivision, Replat "A", City of El Paso, El Paso County, Texas. The penalty is as provided for in Chapter 20.24 of the El Paso City Code. Subject Property: North of Medano Drive and East of Desert North Boulevard. Property Owner: The Housing Authority of the City of El Paso. PZCR13-00005 (**District 1**)

BACKGROUND / DISCUSSION:

See attached.

PRIOR COUNCIL ACTION:

N/A

AMOUNT AND SOURCE OF FUNDING:

N/A

BOARD / COMMISSION ACTION:

City Plan Commission (CPC) – Approval Recommendation (7-0).


*****REQUIRED AUTHORIZATION*****

LEGAL: (if required) N/A

FINANCE: (if required) N/A

DEPARTMENT HEAD:

Mathew S. McElroy
Director, City Development Department

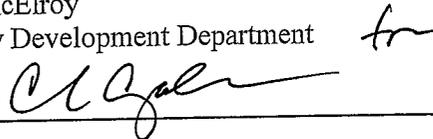

APPROVED FOR AGENDA:

CITY MANAGER: _____

DATE: _____

ORDINANCE NO. _____

AN ORDINANCE RELEASING A CONDITION AND AMENDING A CONDITION PLACED ON PROPERTY BY ORDINANCE NO. 014596 WHICH CHANGED THE ZONING OF LOTS 3 AND 4, BLOCK 2, MEDANO HEIGHTS SUBDIVISION, REPLAT "A", CITY OF EL PASO, EL PASO COUNTY, TEXAS. THE PENALTY IS AS PROVIDED FOR IN CHAPTER 20.24 OF THE EL PASO CITY CODE.

WHEREAS, the zoning of the property described as Lots 3 and 4, Block 2, Medano Heights Subdivision, Replat "A", *City of El Paso, El Paso County, Texas*, was changed by Ordinance No. 014596 approved by City Council on August 22, 2000; and,

WHEREAS, the rezoning was subject to certain zoning conditions, and

WHEREAS, placement of such conditions were necessitated by and attributable to the increased intensity of use generated by the change of zoning; and,

WHEREAS, the owner (applicant) submitted an application requesting the release of one condition because this condition has been satisfied or is a current requirement of the City Code; and,

WHEREAS, a public hearing regarding removal of one condition was held before the City Plan Commission, and the Commission recommended approval of the release of a condition and amendment of another condition; and,

WHEREAS, the City Council of the City of El Paso has determined that the release of a condition and amendment of another condition will protect the best interest, health, safety, and welfare of the public in general.

NOW, THEREFORE, BE IT ORDAINED BY THE CITY COUNCIL OF THE CITY OF EL PASO, TEXAS:

That the zoning conditions imposed by Ordinance No. 014596 approved by City Council on August 22, 2000, on the portion of land identified in Exhibit "A" be released and amended as follows because the conditions have been satisfied, are no longer necessary, or are current requirements of the City Code:

1. *That condition No. 2 imposed by Ordinance No. 014596, dated August 22, 2000 be released in its entirety;*
2. *That condition No. 5 imposed by Ordinance No. 014596, dated August 22, 2000 be amended as follows: that the maximum height of any building or structure adjacent to any residential zone district or use be limited to one story; and,*
3. *Except as herein released and amended, all other conditions placed by Ordinance No. 014596, approved by City Council on August 22, 2000 shall remain in full effect.*

PASSED AND APPROVED this _____ day of _____, 2014.


THE CITY OF EL PASO

Oscar Leeser
Mayor

ATTEST:

Richarda Duffy Momsen
City Clerk

APPROVED AS TO FORM:

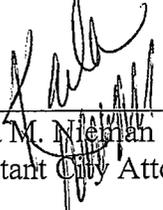

Karla M. Nieman
Assistant City Attorney

APPROVED AS TO CONTENT:



Mathew S. McElroy, Director
City Development Department

ORDINANCE NO. 014596

AN ORDINANCE CHANGING THE ZONING OF TRACT 13A, S. A. & M. G. SURVEY NO. 266, CITY OF EL PASO, EL PASO COUNTY, TEXAS (5900 BLOCK OF NORTH DESERT BOULEVARD) FROM R-3 (RESIDENTIAL) TO C-3/C (COMMERCIAL/CONDITIONS), AND IMPOSING CERTAIN CONDITIONS. THE PENALTY BEING AS PROVIDED IN SECTION 20.68.010 OF THE EL PASO MUNICIPAL CODE.

BE IT ORDAINED BY THE CITY COUNCIL OF THE CITY OF EL PASO:

That the zoning of *Tract 13A, S. A. & M. G. SURVEY NO. 266, City of El Paso, El Paso County, Texas*, as more particularly described by metes and bounds in the attached Exhibit "A", be changed from **R-3 (Residential)** to **C-3/c (Commercial/conditions)** within the meaning of the zoning ordinance, and that the zoning map of the City of El Paso be revised accordingly; and

That the property be subject to the following conditions which are necessitated by and attributable to the increased intensity of use generated by the change of zoning from **R-3 (Residential)** to **C-3/c (Commercial/conditions)**, in order to protect the health, safety and welfare of adjacent property owners and the residents of this City:

1. Submittal of a detailed site development plan for approval by the City Plan Commission and City Council prior to the issuance of a building permit or certificate of occupancy.
2. Construction of an eight-foot (8') high masonry screening wall along the easterly property line of *Tract 13-A, S. A. & M. G. RAILWAY COMPANY SURVEY NO. 266*, shall be required prior to the issuance of certificates of occupancy; the vertical surface of the screening wall, above six feet (6'), must not be less than 75% open.
3. A minimum of twenty-foot (20') building setback along the easterly property line of *Tract 13-A, S. A. & M. G. RAILWAY COMPANY SURVEY NO. 266*, shall be required prior to the issuance of a building permit or certificate of occupancy.
4. Landscaping within the entire length and width of a minimum ten-foot (10') wide buffer strip along the easterly property line of *Tract 13-A, S. A. & M. G. RAILWAY COMPANY SURVEY NO. 266*, shall be required prior to the issuance of certificates of occupancy and shall be in addition to landscaping required per El Paso Municipal Code Chapter 20.65. The landscaping shall be included within the required twenty-foot (20') building setback along that property line.
5. The maximum height of any building or structure within the subject property shall not exceed one (1) story.
6. Access to *Tract 13-A, S. A. & M. G. RAILWAY COMPANY SURVEY NO. 266*, from and onto Tuscarora Avenue, shall be prohibited.
7. Construction of a six-foot (6') high masonry screening wall along the southerly property line of *Tract 13-A, S. A. & M. G. RAILWAY COMPANY SURVEY*

NO. 266 along that portion of Medano Drive immediately to the north of the R-3 (Residential) zoned portion of *THREE HILLS ADDITION*, shall be required prior to the issuance of certificates of occupancy.

8. The use of the subject property for: Automobile, light truck, bus, motorcycle and boat, sales, storage, rental and service, billiard halls, bowling alleys, amusement game complex or park, garages, parking or community, parking lot, miniature golf courses, private club, lodge or meeting hall, transportation terminal, theaters, trailer, mobile home, travel trailer and recreational vehicle sales, display and repair, skating rink, outdoor flea market, dance hall, heliport, helistop or airpad, massage parlor, or bar, tavern or cocktail lounge shall be prohibited. Provided, however, that the sale of alcoholic beverages shall be permitted within the subject property in conjunction with the operation of a restaurant, or retail sales for off-premise consumption.

These conditions run with the land, are a charge and servitude thereon, and bind the current property owner and any successors in title. The City may enforce these conditions by injunction, by rescission of the zoning which is made appropriate as a result of these conditions, or by any other legal or equitable remedy. The City Council of the City of El Paso may amend or release the above conditions in its discretion without the consent of any third person who may be benefited thereby, and without affecting the validity of this Ordinance.

PASSED AND APPROVED this 22nd day of August, 2000.

THE CITY OF EL PASO



Carlos M. Ramirez, P.E.
Mayor

ATTEST:




Carolee Hunter
City Clerk

APPROVED AS TO FORM:



Carolyn J. Celum
Assistant City Attorney

APPROVED AS TO CONTENT:

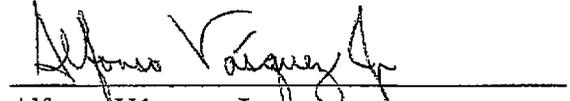

Alfonso Vásquez, Jr.
Dept. of Planning, Research & Development

(Acknowledgment on following page)

MEMORANDUM

DATE: May 5, 2014

TO: The Honorable Mayor and City Council
Joyce A. Wilson, City Manager

FROM: Andrew Salloum, Planner

SUBJECT: PZCR13-00005

The City Plan Commission (CPC), on February 13, 2014, voted 7-0 to recommend **approval** of the condition release request and additionally recommended an amendment to another condition.

To be released: Condition No. 2 imposed by Ordinance No. 014596, dated August 22, 2000 - *Construction of an eight-foot high masonry screening wall along the easterly property line shall be required prior to the issuance of certificates of occupancy; the vertical surface of the screening wall, above six feet, must not be less than 75% open.*

To be amended: Condition No. 5 imposed by Ordinance No. 014596, dated August 22, 2000 - *that the maximum height of any building or structure adjacent to any residential zone district or use be limited to one story.*

The CPC determined that the release and amendment of the zoning condition on the subject property protects the best interest, health, safety and welfare of the public in general; and the release and amendment of the zoning condition will have no negative effects on the natural environment, social economic conditions, and property values in the vicinity and the city as a whole.

The Planning Division received 6 phone calls in opposition to the rezoning request, indicating that they are opposed to the building of an apartment complex, increased traffic, and concerns over property value.

Property Owner: The Housing Authority of the City of El Paso
Representative: SLI Engineering, Inc.

Attachment:
Staff Report



City of El Paso – City Plan Commission Staff Report

Case No: PZCR13-00005 (Related to PZRZ13-00012 and PZDS13-00022)
Application Type: Zoning Condition Release
CPC Hearing Date: February 13, 2014
Staff Planner: Andrew Salloum, 915-212-1613, salloumam@elpasotexas.gov

Location: North of Medano Drive and East of Desert North Boulevard
Legal Description: Lots 3 and 4, Block 2, Medano Height Subdivision, Replat "A", City of El Paso, El Paso County, Texas
Acreage: 12.202 acres
Rep District: 1
Zoning: R-5/c (Residential/conditions)
Existing Use: Vacant
Request: Release condition No. 5 in Zoning Condition Ordinance No. 014596, dated August 22, 2000
Proposed Use: Apartment Complex

Property Owner: The Housing Authority of the City of El Paso
Representative: SLI Engineering, Inc.

SURROUNDING ZONING AND LAND USE

North: R-3 (Residential) / Vacant
South: C-3/sc (Commercial/special contract) / retail; R-3 (Residential) / Single-family dwelling
East: R-3 (Residential) / Single-family dwelling
West: C-3/c (Commercial/condition) / restaurant, retail, and vacant

PLAN EL PASO DESIGNATION: G-4, Suburban (Walkable)

NEAREST PARK: Three Hills Park (4,985 feet)

NEAREST SCHOOL: Hut Brown Middle (5,268 feet)

NEIGHBORHOOD ASSOCIATIONS

Upper Valley Improvement Association
Upper Mesa Hills Neighborhood Association
Coronado Neighborhood Association
Upper Valley Neighborhood Association
Save the Valley

NEIGHBORHOOD INPUT

Notice of a Public Hearing was mailed to all property owners within 300 feet of the subject property on January 29, 2014. The Planning Division received 6 phone calls in opposition to the rezoning request, indicating that they are opposed to the building of an apartment complex, increased traffic, and concerns over property value.

CASE HISTORY

On August 22, 2000, City Council approved the rezoning request for the subject property from R-3 (Residential) to C-3/c (Commercial/conditions) and imposed a condition by Ordinance No. 014596 (see Attachment #5) as follows:

1. *Submittal of a detailed site development plan for approval by the City Plan Commission and City Council prior to the issuance of a building permit or certificate of occupancy,*

2. *Construction of an eight-foot high masonry screening wall along the easterly property line shall be required prior to the issuance of certificates of occupancy; the vertical surface of the screening wall, above six feet, must not be less than 75% open,*
3. *A minimum of twenty-foot building setback along the easterly property line shall be required prior to the issuance of a building permit or certificate of occupancy,*
4. *Landscaping within the entire length and width of a minimum ten-foot wide buffer strip along the easterly property line shall be required prior to the issuance of certificates or occupancy and shall be in addition to landscaping required per El Paso City Code. The landscaping shall be included within the required twenty-foot building setback along easterly property line,*
5. *The maximum height of any building or structure within the subject property shall not exceed one story.*
6. *Access from Tuscarora Avenue shall be prohibited.*
7. *Construction of a six-foot high masonry screening wall along the southerly property line along that portion of Medano Drive immediately to the north of the R-3 (Residential) zoned portion of Three Hills Addition, shall be required prior to the issuance of certificate.*
8. *The use of the subject property for: Automobile, light truck, bus, motorcycle and boat, sales, storage, rental and service, billiard halls, bowling alleys, amusement game complex or park, garages, parking or community, parking lot, miniature golf courses, private club, lodge or meeting hall, transportation terminal, theaters, trailer, mobile home, travel trailer and recreational vehicle sales, display and repair, skating rink, outdoor flea market, dance hall heliport, helistop or airpad, massage parlor, or bar, taven or cocktail lounge shall be prohibited. Provided, however, that the sale of alcoholic beverages shall be permitted within the subject property in conjunction with the operation of restaurant, or retail sales for off-premise consumption.*

On July 11, 2006, City Council approved the rezoning request for the subject property from C-3/c (Commercial/conditions) to R-5/c (Residential/conditions). The conditions originally imposed by Ordinance No. 014596, dated August 22, 2000 remained in effect after the rezoning. The Detailed Site Development Plan depicts compliance with all conditions on the subject property, with exception of the one requested by the condition release application.

On April 11, 2011, City Plan Commission approved the related Medano Heights Subdivision Replat "A" for single-family residential. As the rezoning is to allow for apartments, the property will have to be replatted.

APPLICATION DESCRIPTION

The request is for a release of condition No. 5 in Zoning Condition Ordinance No. 014596 dated August 22, 2000 (see attachment 3) as described below:

5. The maximum height of any building or structure within the subject property shall not exceed one (1) story.

This case is related to rezoning application (PZRZ13-00012) and detailed site development plan application (PZDS13-00022).

CITY DEVELOPMENT DEPARTMENT-PLANNING DIVISION RECOMMENDATION

The Planning Division recommends **approval** of the condition release request provided the condition is amended to read as follows:

That the maximum height of any building or structure adjacent to any residential zone district or use be limited to one story.

The recommendation is based on the existing single-family residential to the south and east of the subject property.

Plan El Paso- Future Land Use Map Designation

All applications for a condition release review shall demonstrate compliance with the following criteria:

G-4 – Suburban (Walkable): This sector applies to modern single use residential subdivisions and office parks, large schools and parks, and suburban shopping centers. This sector is generally stable but would benefit from strategic suburban retrofits to supplement the limited housing stock and add missing civic and commercial uses.

The purpose of the R-5 (Residential) district is to promote and preserve residential development within the city to create basic neighborhood units. It is intended that the district regulations maintain a low density of dwelling units supporting a suburban-urban interface that permits developments utilizing varying lot configurations. The regulations of the districts will permit primarily single-family and two-family residential areas, and recreational and institutional uses incidental to and serving the neighborhood.

The purpose of the S-D (Special Development) district is to provide an opportunity for mixed-use projects, integrated in design, in certain older residential areas where there is a desire to permit a variety of nonresidential uses while maintaining the established residential appearance and landscaping of the area. The regulations of this district are designed to ensure compatibility with existing uses in the district; to permit the production, exhibit or sale of goods and the providing of services to the public in such older residential areas; to protect the traffic capacity of streets serving such older residential areas; to encourage flexibility by prescribing general performance standards for such older residential areas; and to protect the environment of adjacent areas. For the purpose of this district, older areas of the city shall be deemed those areas where development has existed for at least twenty-five years.

City Development Department – Planning Division - Transportation

No objections.

General Note:

All existing and/or proposed paths of travel (accessible sidewalks, wheelchair access curb ramps and driveways) within public rights-of-way shall follow the City of El Paso Design Standards for Construction and be ADA/TAS compliant.

City Development Department – Planning Division – Building Permits & Inspections

No comments.

City Development Department – Land Development

No Objection.

Grading plan and permit shall be required.*

Storm Water Pollution Prevention Plan and/or permit required.*

Drainage plans must be approved by the City Development Dept. Land Development Section.*

* This requirement will be applied at the time of development

Fire Department

No adverse effect from Fire Department regarding the Condition Release #5.

EPWU

We have reviewed the rezoning referenced above and provide the following comments:

1. The Owner/Developer of Medano Heights entered into a Development Agreement with the El Paso Water Utilities – Public Service Board (EPWU-PSB) to construct water and sanitary sewer mains to provide service to the entire subdivision. On May 24, 2010, EPWU-PSB issued a Partial Final Acceptance letter to the water and sewer mains located along Picacho Hills Court, west of the subject property. Water and sewer mains, appurtenances, and meters were installed by the Developer’s utility contractor within the subject property along the streets vacated with Medano Heights Replat A. These water and sewer facilities are not part of the

EPWU-PSB system and they will be available for permanent service after EPWU-PSB issues a letter of Final Acceptance if the developer chooses to proceed with public mains within the development. If private water and sewer systems are preferred, amendment to the existing agreement will be required.

2. If the developer chooses to proceed with public mains, EPWU requires for the existing water and sewer mains within the subject property to follow the alignment of the access roads for the new development, outside of the limits of the parking stalls. PSB easements are to be dedicated to accommodate the water and sewer mains. Close coordination with EPWU-PSB is required. The Owner/Developer is to provide to EPWU engineering a copy of the site plan showing the location of the existing water/sewer service connections, noting on the plans the location of the water/sewer services that are to remain and the location of the surplus water/sewer services that are to be eliminated completely by the Utility Contractor as the result of the new development plan. No Utility work is to be performed until the Development Agreement has been amended.

3. The owner should, for his own protection and at his own expense, install at the discharge side of each water meter within the development a pressure regulator, strainer and relief valve, to be set for pressure as desired by the customer. The Lot owner shall be responsible for the operation and maintenance of the above-described water pressure regulating device.

4. A new application for service is required. New service applications are available at 1154 Hawkins, 3rd Floor. A site plan, utility plan, grading and drainage plans, landscaping plan, the legal description of the property and a certificate-of-compliance are required at the time of application. Service will be provided in accordance with the current EPWU – PSB Rules and Regulations. The applicant is responsible for the costs of any necessary on-site and off-site extensions, relocations or adjustments of water lines and appurtenances

Attachments

1. Location Map
2. Aerial Map
3. Detailed Site Development Plan
4. Zoning Condition Ordinance No. 014596 dated August 22, 2000

PZCR13-00005



PZCR13-00005



ORDINANCE NO. 014596

AN ORDINANCE CHANGING THE ZONING OF TRACT 13A, S. A. & M. G. SURVEY NO. 266, CITY OF EL PASO, EL PASO COUNTY, TEXAS (5900 BLOCK OF NORTH DESERT BOULEVARD) FROM R-3 (RESIDENTIAL) TO C-3/C (COMMERCIAL/CONDITIONS), AND IMPOSING CERTAIN CONDITIONS. THE PENALTY BEING AS PROVIDED IN SECTION 20.68.010 OF THE EL PASO MUNICIPAL CODE.

BE IT ORDAINED BY THE CITY COUNCIL OF THE CITY OF EL PASO:

That the zoning of *Tract 13A, S. A. & M. G. SURVEY NO. 266, City of El Paso, El Paso County, Texas*, as more particularly described by metes and bounds in the attached Exhibit "A", be changed from **R-3 (Residential)** to **C-3/c (Commercial/conditions)** within the meaning of the zoning ordinance, and that the zoning map of the City of El Paso be revised accordingly; and

That the property be subject to the following conditions which are necessitated by and attributable to the increased intensity of use generated by the change of zoning from **R-3 (Residential)** to **C-3/c (Commercial/conditions)**, in order to protect the health, safety and welfare of adjacent property owners and the residents of this City:

1. Submittal of a detailed site development plan for approval by the City Plan Commission and City Council prior to the issuance of a building permit or certificate of occupancy.
2. Construction of an eight-foot (8') high masonry screening wall along the easterly property line of *Tract 13-A, S. A. & M. G. RAILWAY COMPANY SURVEY NO. 266*, shall be required prior to the issuance of certificates of occupancy; the vertical surface of the screening wall, above six feet (6'), must not be less than 75% open.
3. A minimum of twenty-foot (20') building setback along the easterly property line of *Tract 13-A, S. A. & M. G. RAILWAY COMPANY SURVEY NO. 266*, shall be required prior to the issuance of a building permit or certificate of occupancy.
4. Landscaping within the entire length and width of a minimum ten-foot (10') wide buffer strip along the easterly property line of *Tract 13-A, S. A. & M. G. RAILWAY COMPANY SURVEY NO. 266*, shall be required prior to the issuance of certificates of occupancy and shall be in addition to landscaping required per El Paso Municipal Code Chapter 20.65. The landscaping shall be included within the required twenty-foot (20') building setback along that property line.
5. The maximum height of any building or structure within the subject property shall not exceed one (1) story.
6. Access to *Tract 13-A, S. A. & M. G. RAILWAY COMPANY SURVEY NO. 266*, from and onto Tuscarora Avenue, shall be prohibited.
7. Construction of a six-foot (6') high masonry screening wall along the southerly property line of *Tract 13-A, S. A. & M. G. RAILWAY COMPANY SURVEY*

CJC:pmc#71144

1

08/15/00

ORDINANCE NO. 014596

Zoning Case No. ZC-00024

52

NO. 266 along that portion of Medano Drive immediately to the north of the R-3 (Residential) zoned portion of *THREE HILLS ADDITION*, shall be required prior to the issuance of certificates of occupancy.

8. The use of the subject property for: Automobile, light truck, bus, motorcycle and boat, sales, storage, rental and service, billiard halls, bowling alleys, amusement game complex or park, garages, parking or community, parking lot, miniature golf courses, private club, lodge or meeting hall, transportation terminal, theaters, trailer, mobile home, travel trailer and recreational vehicle sales, display and repair, skating rink, outdoor flea market, dance hall, heliport, helistop or airpad, massage parlor, or bar, tavern or cocktail lounge shall be prohibited. Provided, however, that the sale of alcoholic beverages shall be permitted within the subject property in conjunction with the operation of a restaurant, or retail sales for off-premise consumption.


These conditions run with the land, are a charge and servitude thereon, and bind the current property owner and any successors in title. The City may enforce these conditions by injunction, by rescission of the zoning which is made appropriate as a result of these conditions, or by any other legal or equitable remedy. The City Council of the City of El Paso may amend or release the above conditions in its discretion without the consent of any third person who may be benefited thereby, and without affecting the validity of this Ordinance.

PASSED AND APPROVED this 22nd day of August, 2000.

THE CITY OF EL PASO


Carlos M. Ramirez, P.E.
Mayor


ATTEST:

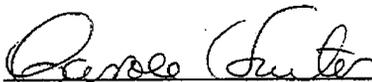
City Clerk

APPROVED AS TO FORM:


Carolyn J. Celum
Assistant City Attorney

APPROVED AS TO CONTENT:

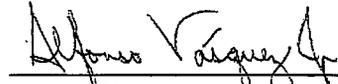
Alfonso Vásquez, Jr.
Dept. of Planning, Research & Development

(Acknowledgment on following page)

CJC:pmo#71144

2

08/15/00

ORDINANCE NO. 14596

Zoning Case No. ZC-00024

51

BC
14394

ORDINANCE NO. 016394


AN ORDINANCE CHANGING THE ZONING OF A PORTION OF TRACT 13A, S.A. AND M.G. SURVEY NO. 266, EL PASO, EL PASO COUNTY, TEXAS FROM C-3/C (COMMERCIAL/CONDITIONS) TO R-5/C (RESIDENTIAL/CONDITIONS). THE PENALTY IS AS PROVIDED FOR IN CHAPTER 20.68 OF THE EL PASO CITY CODE.

NOW THEREFORE, BE IT ORDAINED BY THE CITY COUNCIL OF THE CITY OF EL PASO:

That the zoning of a *Portion of Tract 13A, S.A. and M.G. Survey No. 266, El Paso, El Paso County, Texas*, and as more particularly described by metes and bounds on Exhibit "A", attached and incorporated by reference, be changed from C-3/c (Commercial/conditions) to R-5/c (Residential/conditions), within the meaning of the zoning ordinance, and that the zoning map of the City of El Paso be revised accordingly.

PASSED AND APPROVED this 11th day of July, 2006.

THE CITY OF EL PASO

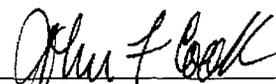


John F. Cook
Mayor

ATTEST:




Richarda Duffy Momsen
City Clerk

APPROVED AS TO FORM:

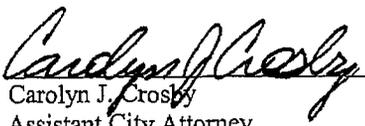

Carolyn J. Crosby
Assistant City Attorney

APPROVED AS TO CONTENT:

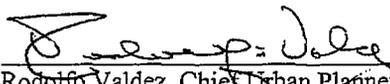


Rodolfo Valdez, Chief Urban Planner
Development Services Department

DOC #22037/Planning/Ord/13/ZON06-00034/CCRO

ORDINANCE NO. 016394

Zoning Case No: ZON06-00034

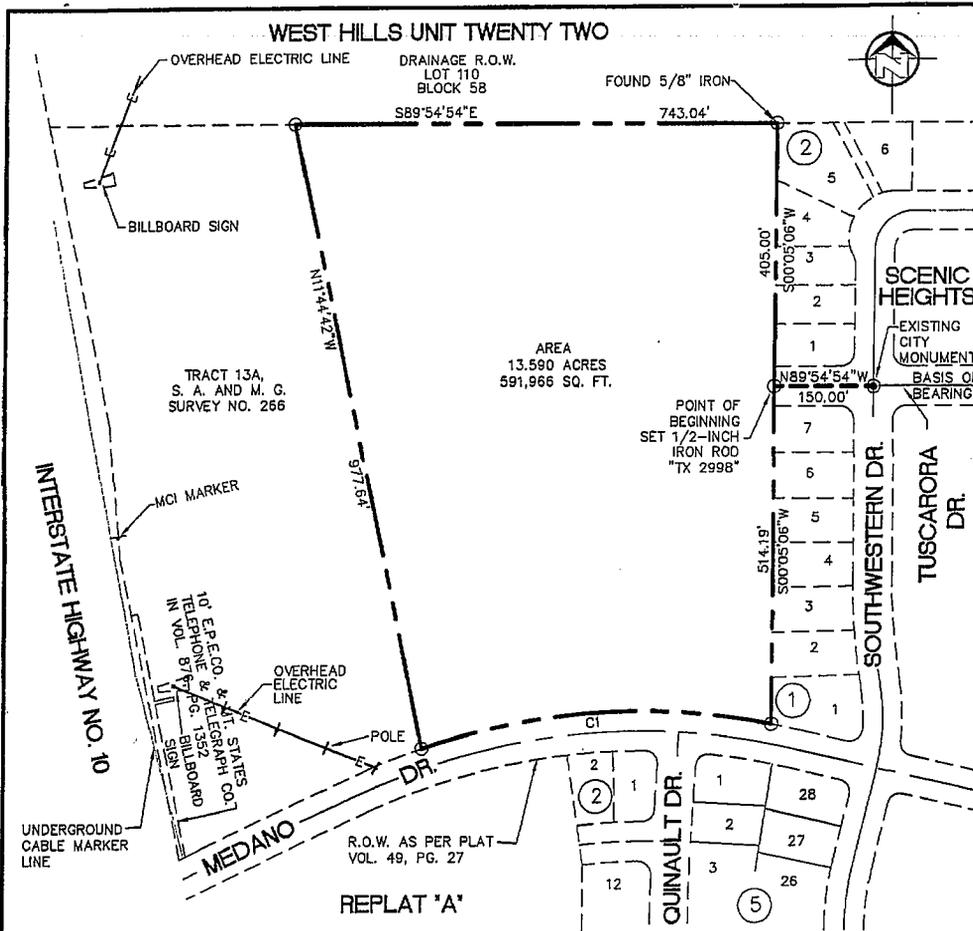

CURVE TABLE

| CURVE | RADIUS | LENGTH | TANGENT | CHORD | BEARING | DELTA |
|-------|----------|---------|---------|---------|-------------|-----------|
| C1 | 1060.00' | 550.07' | 281.38' | 543.92' | S86°06'46"W | 29°43'58" |

THREE HILLS ADDITION

ACCORDING TO THE FEDERAL EMERGENCY MANAGEMENT AGENCY FLOOD INSURANCE RATE MAP COMMUNITY-PANEL NUMBER 480214 0021 D, DATED JANUARY 3 5, 1997, THIS PROPERTY LIES IN FLOOD ZONE C.
 ZONE C AREAS OF MINIMAL FLOODING.

DUE TO INHERENT INACCURACIES OF FEMA OR FLOOD INSURANCE RATE MAPS THIS SURVEYOR DOES NOT CERTIFY TO THE ACCURACY OF LOCATIONS BASED ON SUCH MAPS. THIS FLOOD STATEMENT SHALL NOT CREATE LIABILITY ON THE PART OF THE SURVEYOR.

Copyright 2006 SLI Engineering, Inc.

This map and survey are being provided solely for the use of El Paso Housing Authority and no license has been created, expressed or implied, to copy the surveys and/or map(s) except as necessary in conjunction with the original transaction. This transaction shall be effective within six (6) months from the date hereon May 26, 2006.

NOTE:
 ALL INFORMATION SHOWN HEREON WITH RESPECT TO UNDERGROUND CONDITIONS, WAS DETERMINED BY DATA COLLECTED THROUGH SURVEY CREW OBSERVATION AND OTHER INFORMATION TAKEN FROM EXISTING PLANS AND MAPS OF RECORD. NO UNDERGROUND UTILITIES EXISTING OR ABANDONED WERE EXPOSED OR LOCATED.

UNLESS SPECIFICALLY ACCEPTED BY SLI ENGINEERING, INC. IN WRITING, SLI ENGINEERING, INC. MAKES NO CLAIM, EXPRESSED OR IMPLIED, AS TO THE UNDERGROUND SITE CONDITIONS.

NOTE: UNABLE TO SHOW LOCATION OF EL PASO ELECTRIC CO. EASEMENTS RECORDED IN VOL. 440, PG. 349 AND VOL. 447, PG. 173. EASEMENT ARE GENERALLY DESCRIBED AS BEING IN S.A. & M.G. SURVEY NO. 266.

FOUND 5/8" IRON WITH SLI CAP ON ALL PROPERTY CORNERS UNLESS OTHERWISE INDICATED.

A METES AND BOUNDS DESCRIPTION OF EVEN DATE ACCOMPANIES THIS PLAT OF SURVEY.



PLAT OF SURVEY




A PORTION OF TRACT 13A,
 S.A. AND M.G. SURVEY NO. 266,
 EL PASO, EL PASO COUNTY,
 TEXAS

CERTIFICATION
 I HEREBY CERTIFY THAT THE FOREGOING BOUNDARY SURVEY WAS PERFORMED UNDER MY SUPERVISION AND IS TRUE AND CORRECT TO THE BEST OF MY KNOWLEDGE AND BELIEF.


GUILLERMO LICON, R.P.L.S.
 REGISTERED PROFESSIONAL LAND SURVEYOR
 TEXAS LICENSE NO. 2998

JOB #: 09-05-2379 DR. BY: AFV
 SCALE: 1"=200' F.B. #: 1028
 DATE: 05/26/2006 DWG.: 13-29AC.DWG

PZRZ13-00012

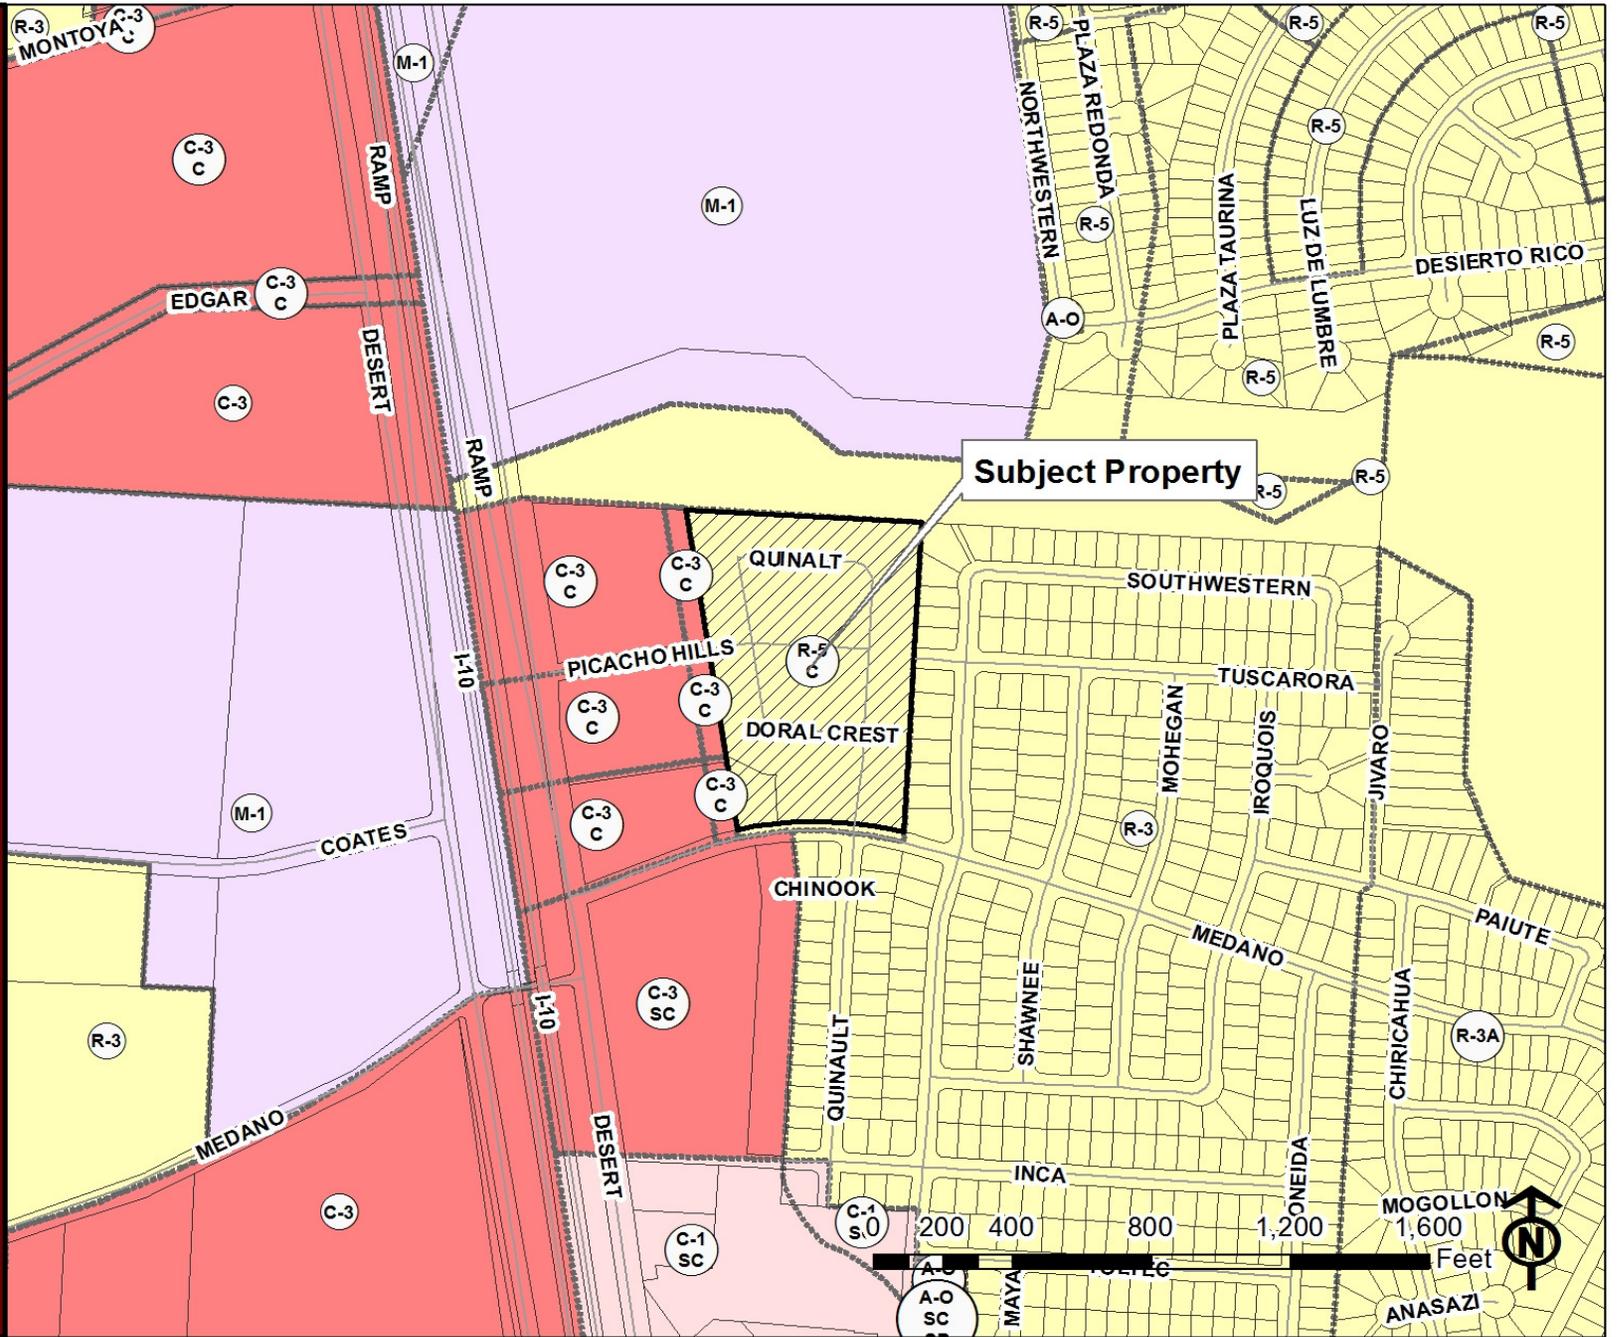

PZRZ13-00012

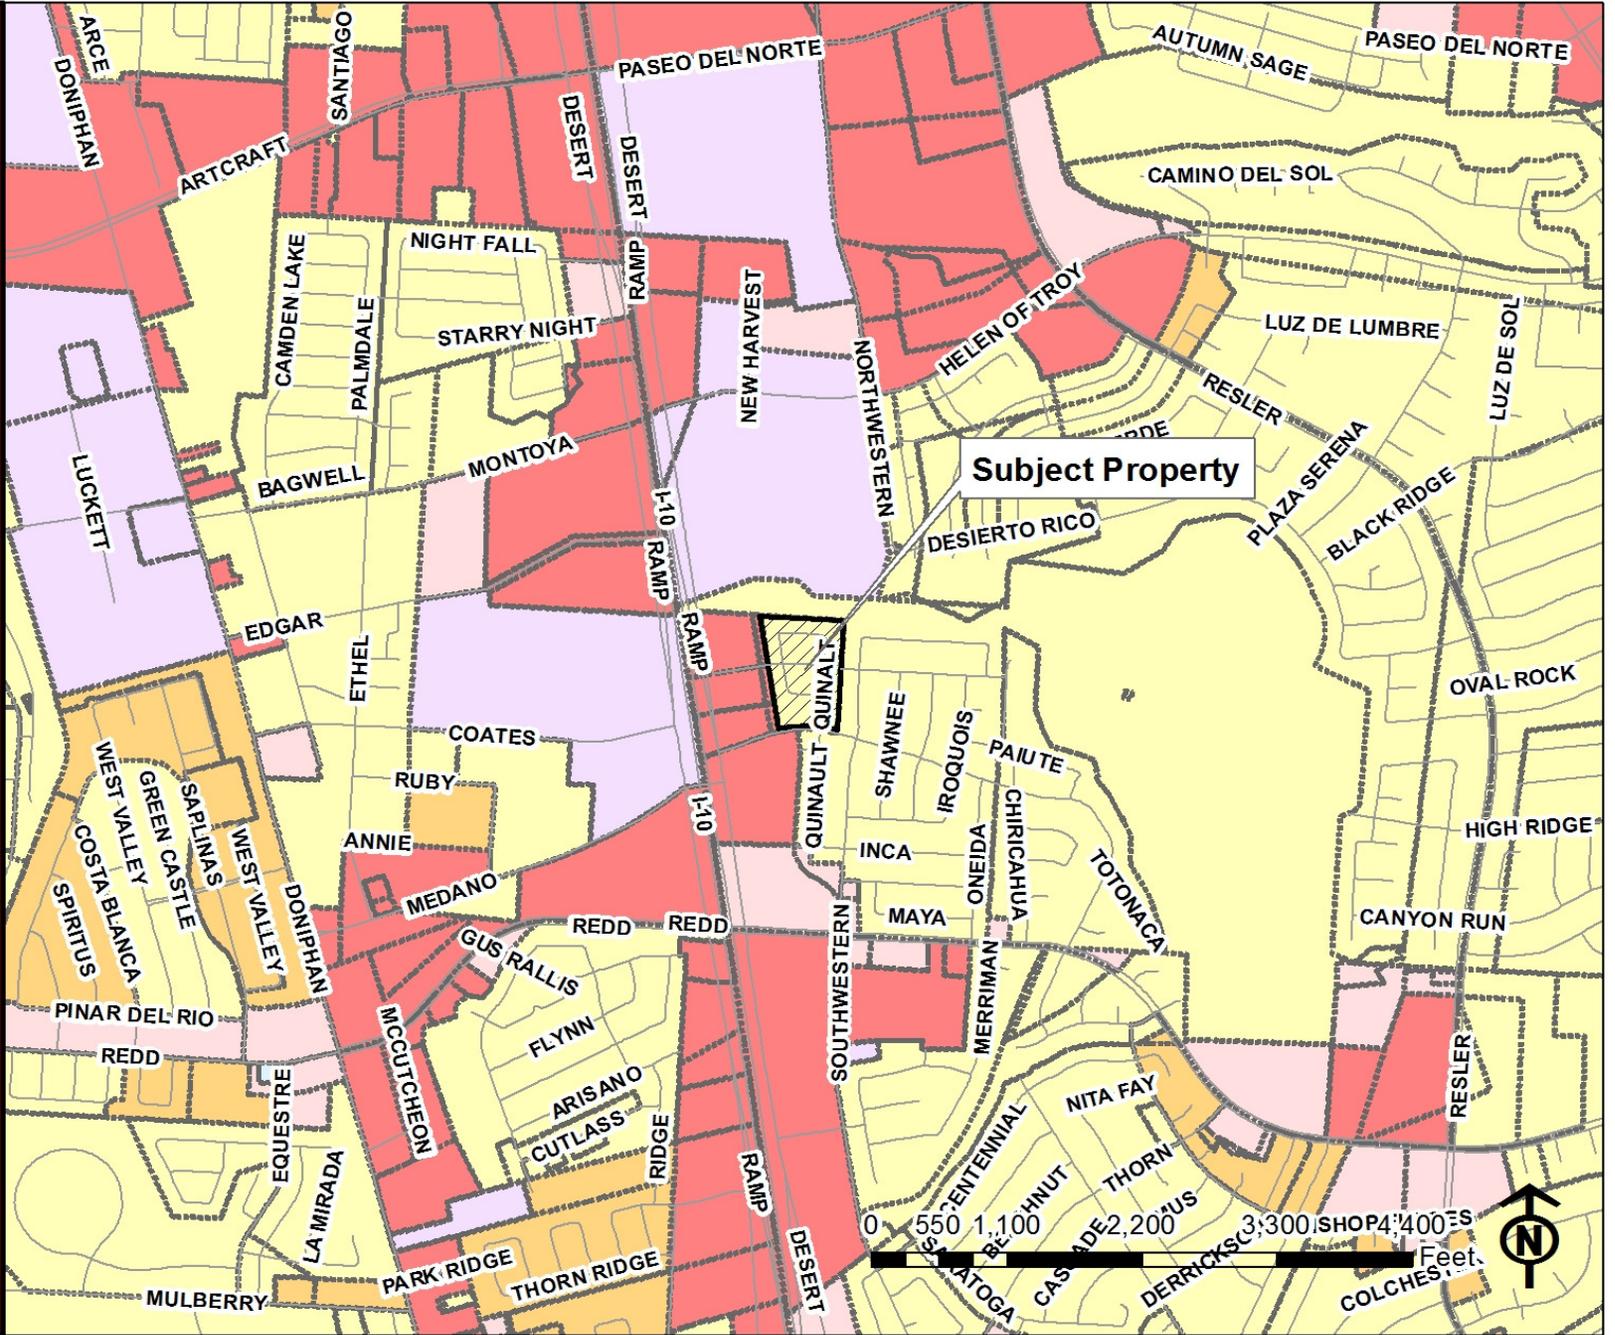

PZRZ13-00012





ORDINANCE NO. 014596

AN ORDINANCE CHANGING THE ZONING OF TRACT 13A, S. A. & M. G. SURVEY NO. 266, CITY OF EL PASO, EL PASO COUNTY, TEXAS (5900 BLOCK OF NORTH DESERT BOULEVARD) FROM R-3 (RESIDENTIAL) TO C-3/C (COMMERCIAL/CONDITIONS), AND IMPOSING CERTAIN CONDITIONS. THE PENALTY BEING AS PROVIDED IN SECTION 20.68.010 OF THE EL PASO MUNICIPAL CODE.

BE IT ORDAINED BY THE CITY COUNCIL OF THE CITY OF EL PASO:

That the zoning of *Tract 13A, S. A. & M. G. SURVEY NO. 266, City of El Paso, El Paso County, Texas*, as more particularly described by metes and bounds in the attached Exhibit "A", be changed **from R-3 (Residential) to C-3/c (Commercial/conditions)** within the meaning of the zoning ordinance, and that the zoning map of the City of El Paso be revised accordingly; and

That the property be subject to the following conditions which are necessitated by and attributable to the increased intensity of use generated by the change of zoning **from R-3 (Residential) to C-3/c (Commercial/conditions)**, in order to protect the health, safety and welfare of adjacent property owners and the residents of this City:

1. Submittal of a detailed site development plan for approval by the City Plan Commission and City Council prior to the issuance of a building permit or certificate of occupancy.
2. Construction of an eight-foot (8') high masonry screening wall along the easterly property line of *Tract 13-A, S. A. & M. G. RAILWAY COMPANY SURVEY NO. 266*, shall be required prior to the issuance of certificates of occupancy; the vertical surface of the screening wall, above six feet (6'), must not be less than 75% open.
3. A minimum of twenty-foot (20') building setback along the easterly property line of *Tract 13-A, S. A. & M. G. RAILWAY COMPANY SURVEY NO. 266*, shall be required prior to the issuance of a building permit or certificate of occupancy.
4. Landscaping within the entire length and width of a minimum ten-foot (10') wide buffer strip along the easterly property line of *Tract 13-A, S. A. & M. G. RAILWAY COMPANY SURVEY NO. 266*, shall be required prior to the issuance of certificates of occupancy and shall be in addition to landscaping required per El Paso Municipal Code Chapter 20.65. The landscaping shall be included within the required twenty-foot (20') building setback along that property line.
5. The maximum height of any building or structure within the subject property shall not exceed one (1) story.
6. Access to *Tract 13-A, S. A. & M. G. RAILWAY COMPANY SURVEY NO. 266*, from and onto Tuscarora Avenue, shall be prohibited.
7. Construction of a six-foot (6') high masonry screening wall along the southerly property line of *Tract 13-A, S. A. & M. G. RAILWAY COMPANY SURVEY*

NO. 266 along that portion of Medano Drive immediately to the north of the R-3 (Residential) zoned portion of *THREE HILLS ADDITION*, shall be required prior to the issuance of certificates of occupancy.

8. The use of the subject property for: Automobile, light truck, bus, motorcycle and boat, sales, storage, rental and service, billiard halls, bowling alleys, amusement game complex or park, garages, parking or community, parking lot, miniature golf courses, private club, lodge or meeting hall, transportation terminal, theaters, trailer, mobile home, travel trailer and recreational vehicle sales, display and repair, skating rink, outdoor flea market, dance hall, heliport, helistop or airpad, massage parlor, or bar, tavern or cocktail lounge shall be prohibited. Provided, however, that the sale of alcoholic beverages shall be permitted within the subject property in conjunction with the operation of a restaurant, or retail sales for off-premise consumption.

These conditions run with the land, are a charge and servitude thereon, and bind the current property owner and any successors in title. The City may enforce these conditions by injunction, by rescission of the zoning which is made appropriate as a result of these conditions, or by any other legal or equitable remedy. The City Council of the City of El Paso may amend or release the above conditions in its discretion without the consent of any third person who may be benefited thereby, and without affecting the validity of this Ordinance.

PASSED AND APPROVED this 22nd day of August, 2000.

THE CITY OF EL PASO

Carlos M. Ramirez, P.E.
Mayor

ATTEST:

Denise Hunter
City Clerk

APPROVED AS TO FORM:

Carolyn J. Celum
Assistant City Attorney

APPROVED AS TO CONTENT:

Alfonso Vázquez, Jr.
Dept. of Planning, Research & Development

(Acknowledgment on following page)



1. Submittal of a detailed site development plan for approval by the City Plan Commission and City Council prior to the issuance of a building permit or certificate of occupancy.

2. Construction of an eight-foot (8') high masonry screening wall along the easterly property line of *Tract 13-A, S. A. & M. G. RAILWAY COMPANY SURVEY NO. 266*, shall be required prior to the issuance of certificates of occupancy; the vertical surface of the screening wall, above six feet (6'), must not be less than 75% open.

3. A minimum of twenty-foot (20') building setback along the easterly property line of *Tract 13-A, S. A. & M. G. RAILWAY COMPANY SURVEY NO. 266*, shall be required prior to the issuance of a building permit or certificate of occupancy.


4. Landscaping within the entire length and width of a minimum ten-foot (10') wide buffer strip along the easterly property line of *Tract 13-A, S. A. & M. G. RAILWAY COMPANY SURVEY NO. 266*, shall be required prior to the issuance of certificates of occupancy and shall be in addition to landscaping required per El Paso Municipal Code Chapter 20.65. The landscaping shall be included within the required twenty-foot (20') building setback along that property line.

5. The maximum height of any building or structure within the subject property shall not exceed one (1) story.


6. Access to *Tract 13-A, S. A. & M. G. RAILWAY COMPANY SURVEY NO. 266*, from and onto Tuscarora Avenue, shall be prohibited.


7. Construction of a six-foot (6') high masonry screening wall along the southerly property line of *Tract 13-A, S. A. & M. G. RAILWAY COMPANY SURVEY*

PZRZ13-00012

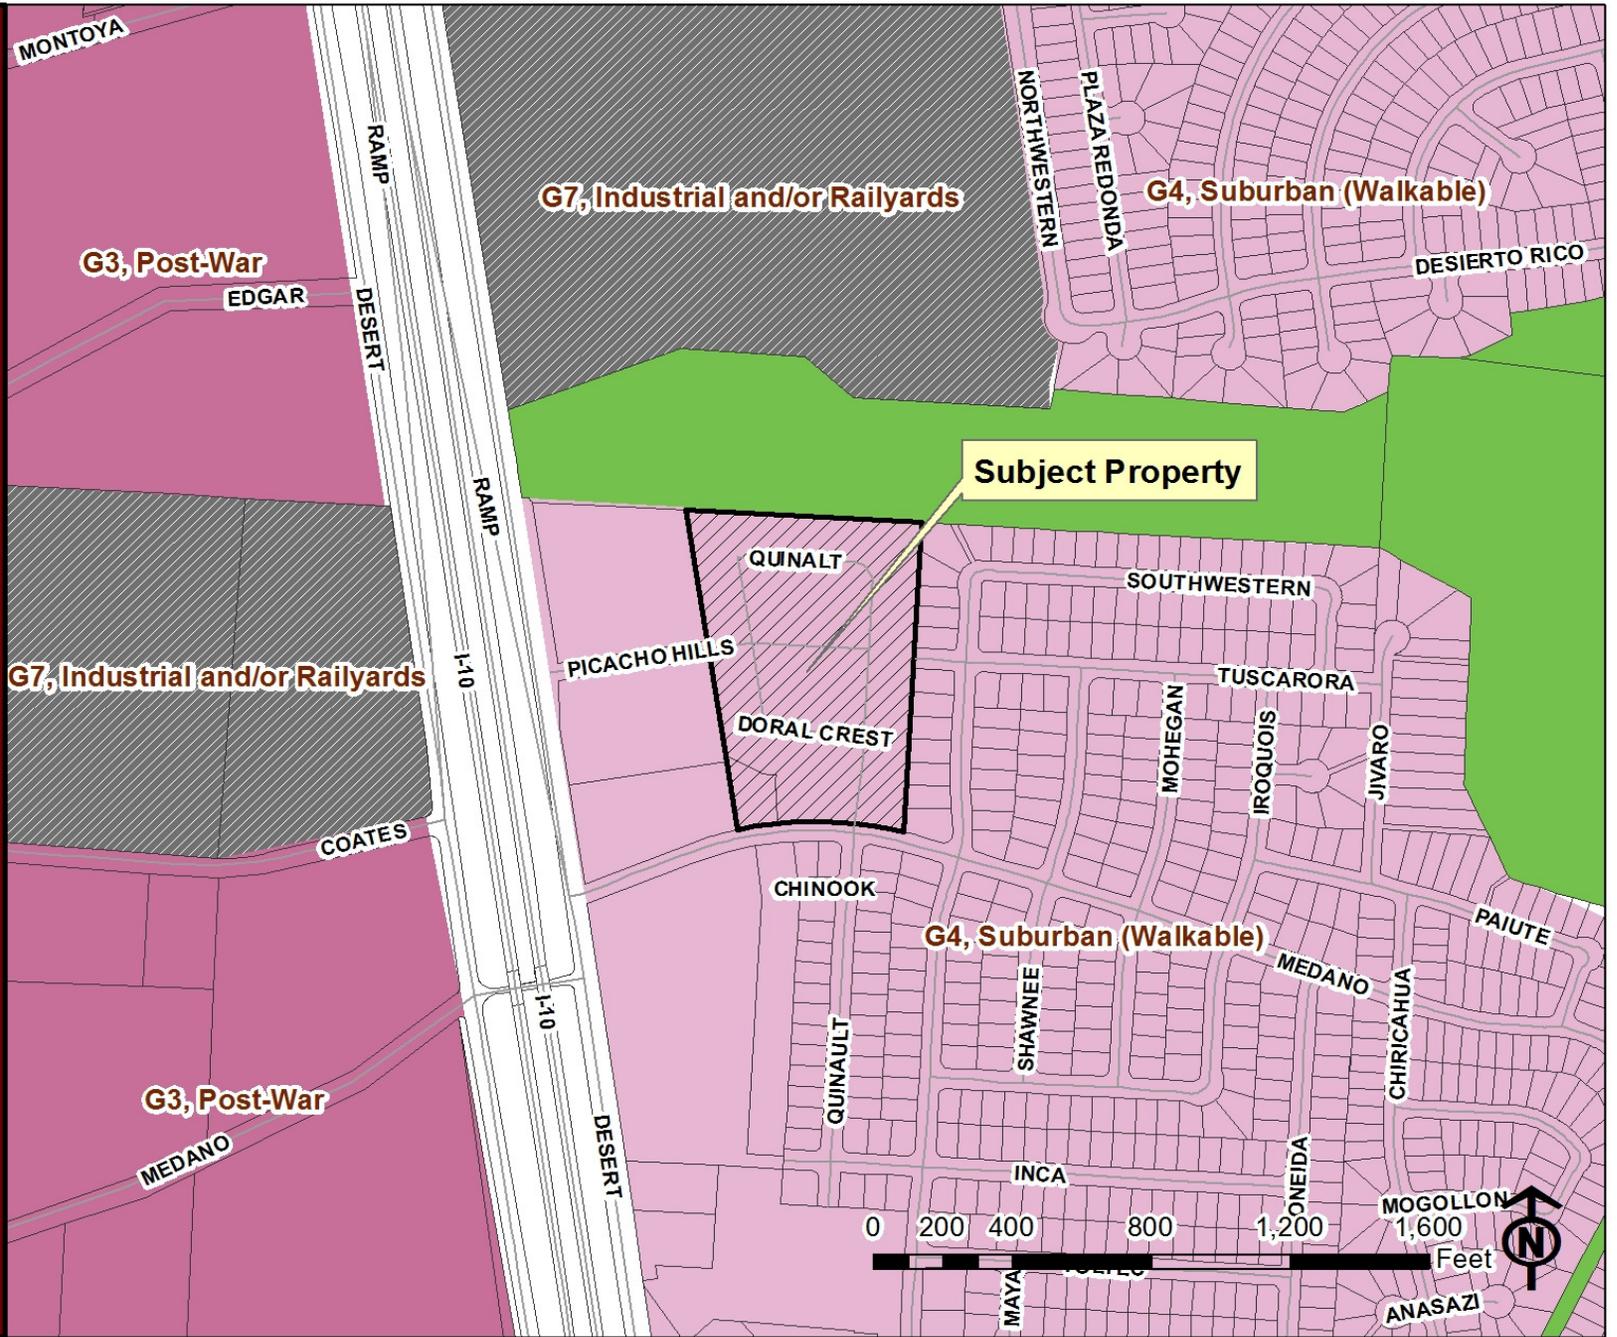


PZRZ13-00012

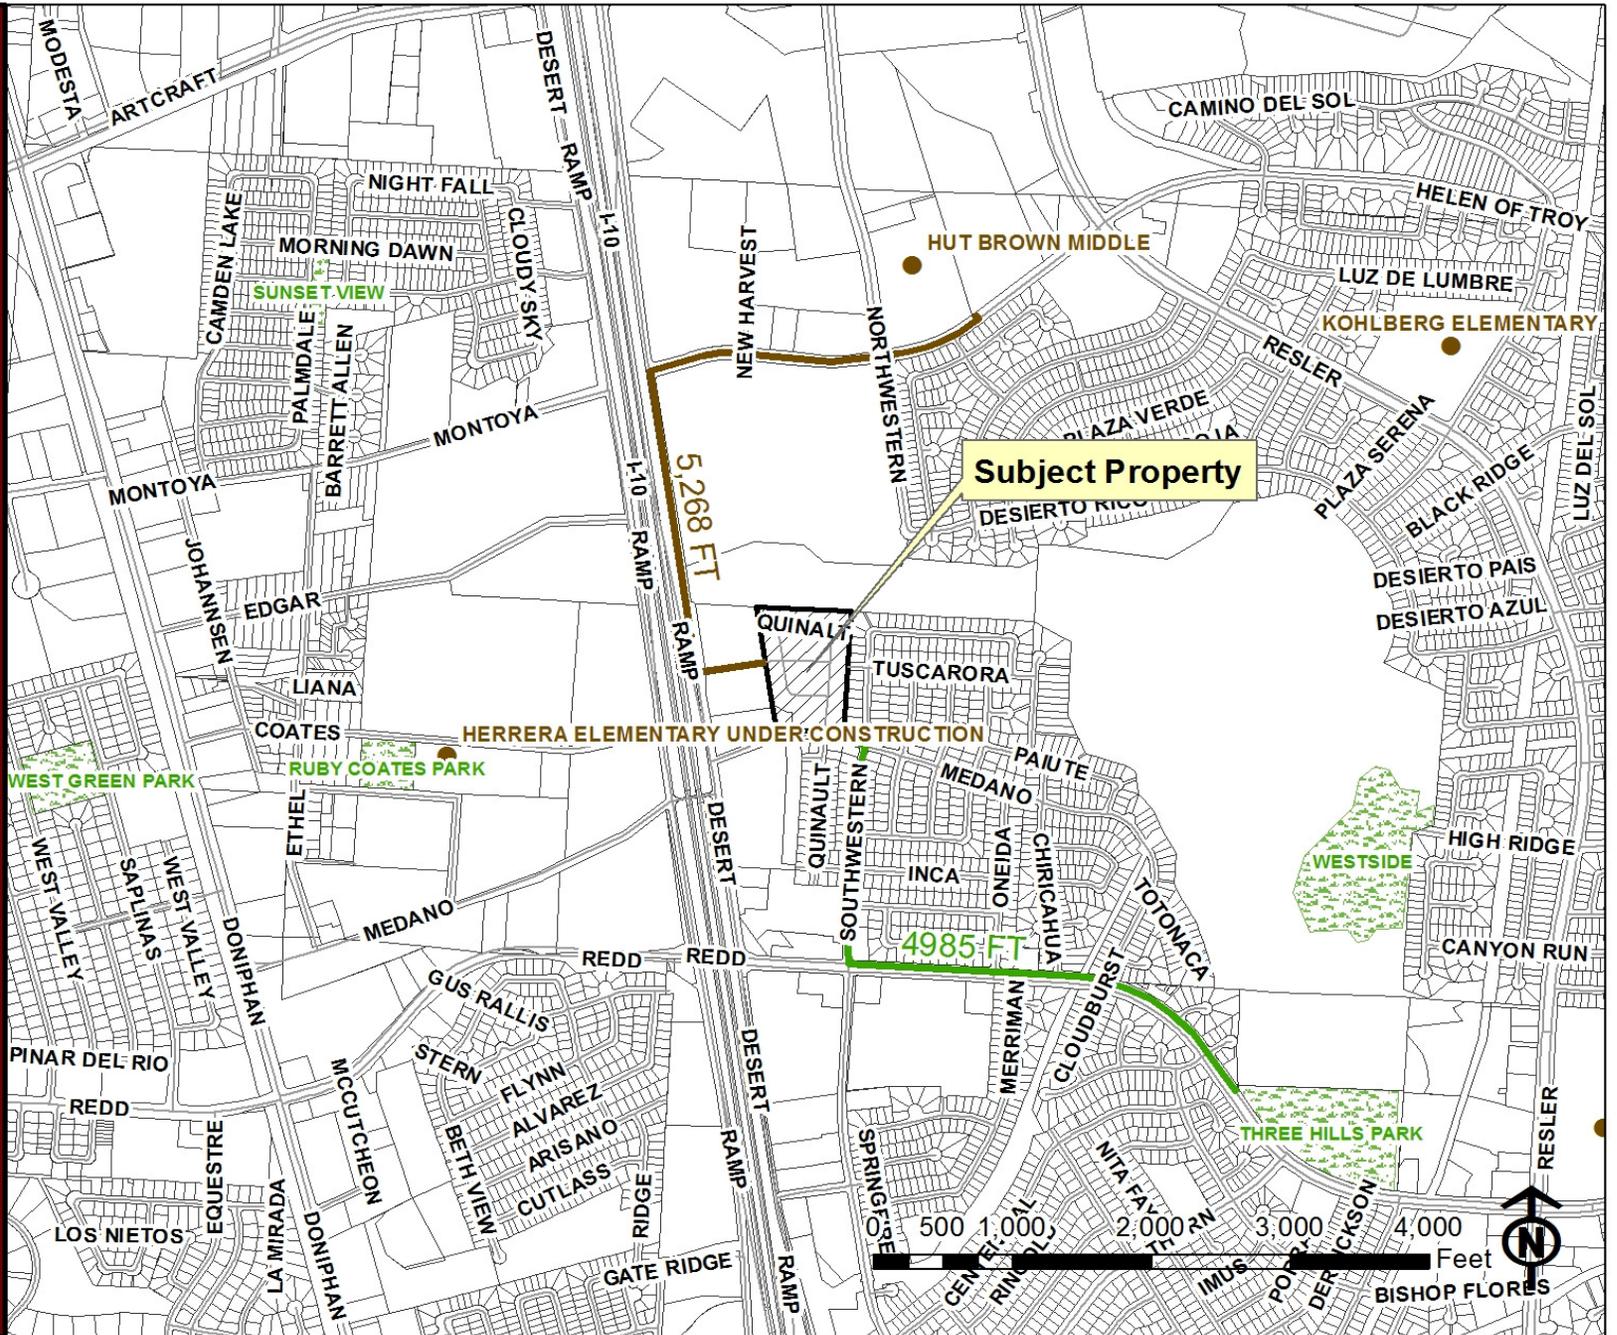

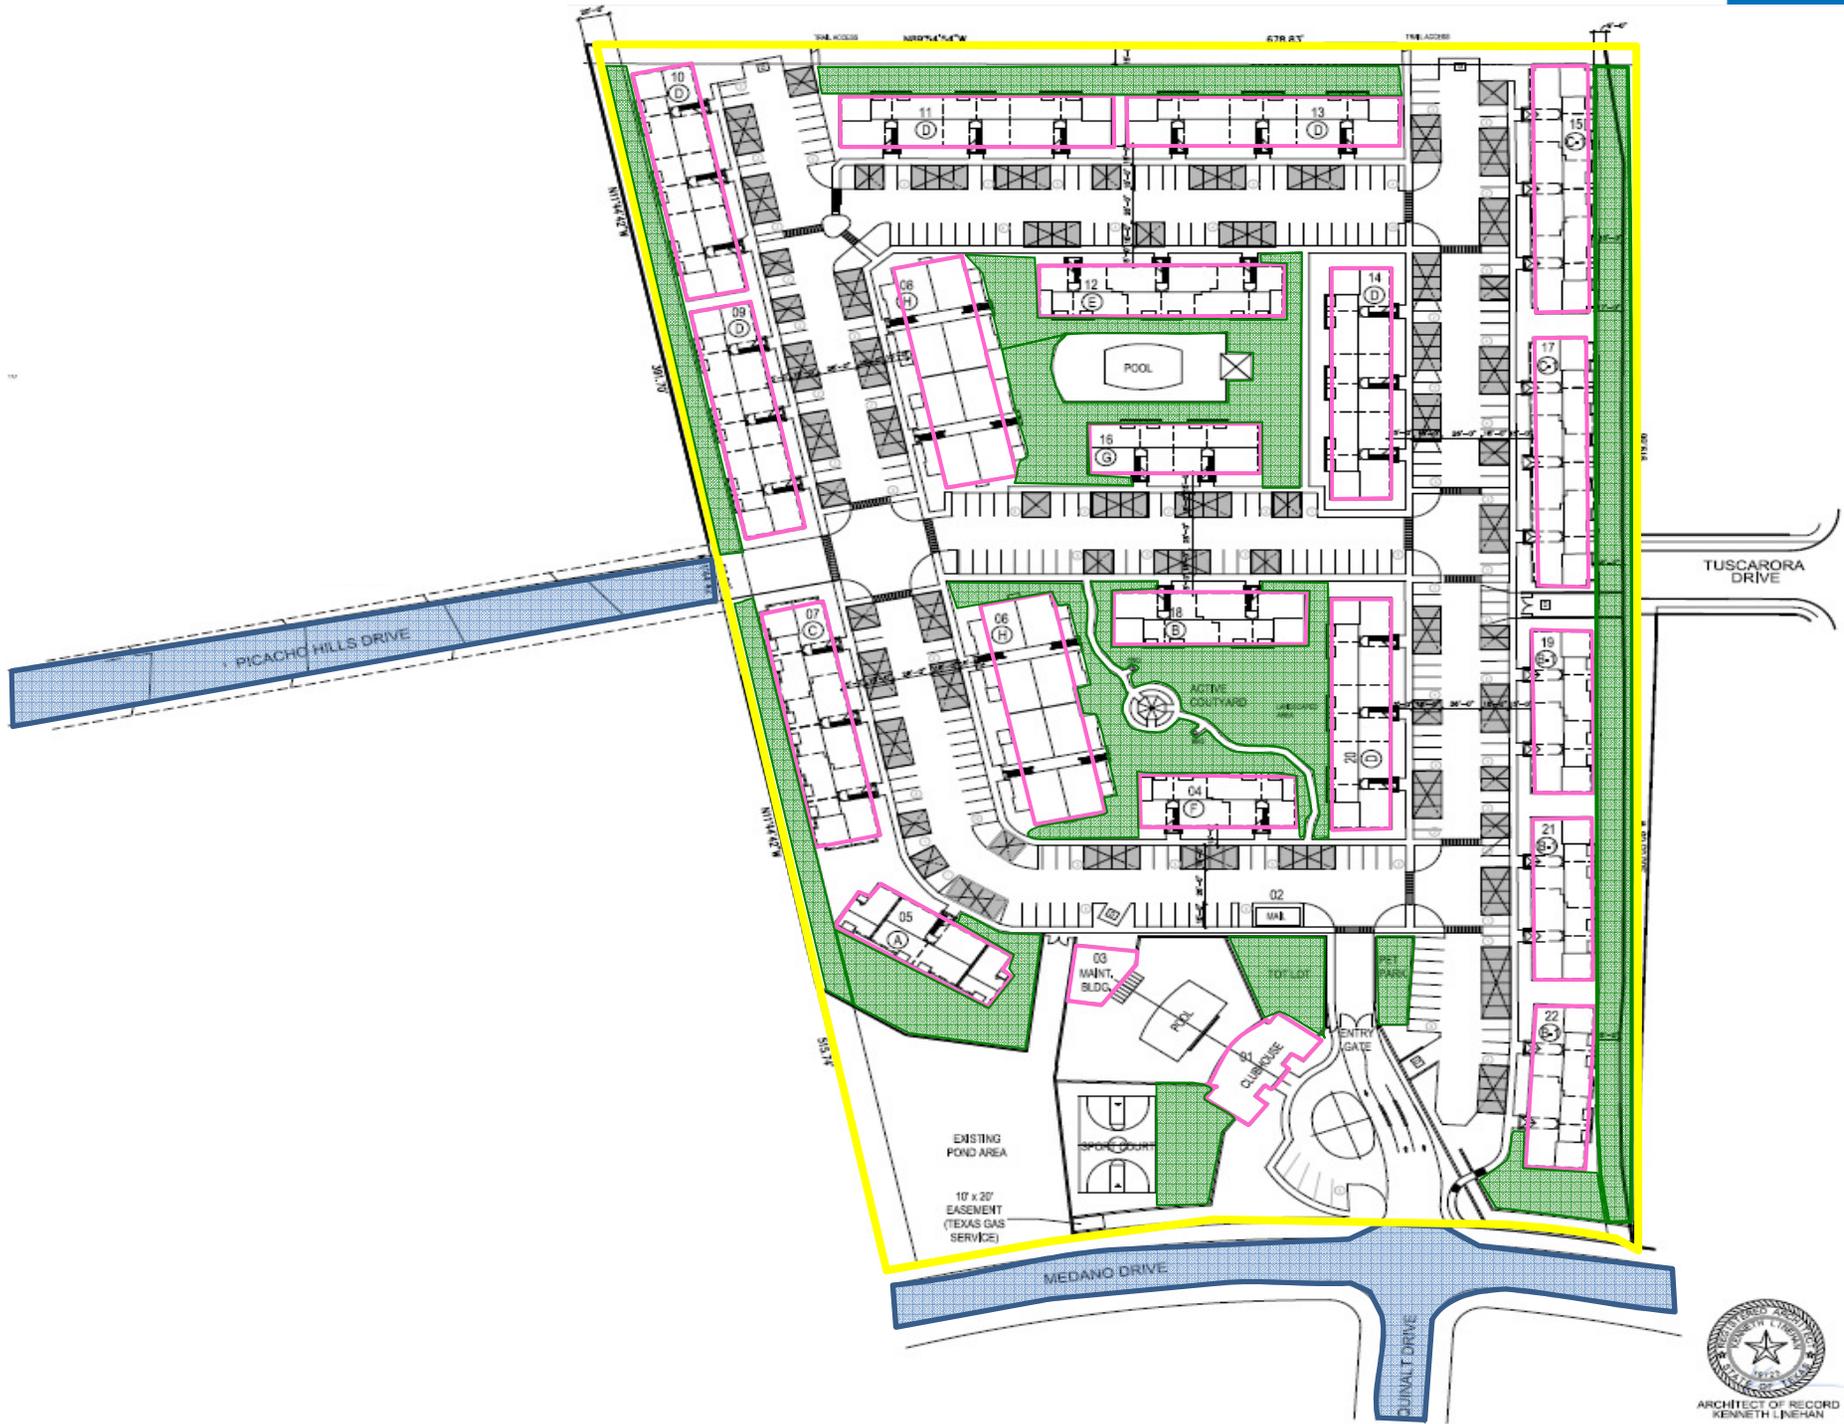

ARCHITECT OF RECORD
 KENNETH LINEHAN

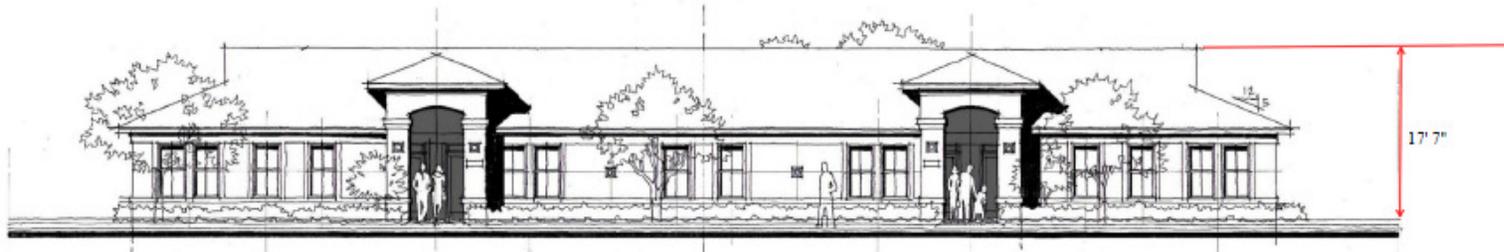

1 STORY BUILDING ELEVATION
NOT TO SCALE



2 STORY BUILDING ELEVATION
NOT TO SCALE



MINISTRY OF HOUSING
KUWAIT



Subject Property

QUINALT

PICACHO HILLS

DORAL CREST

CHINOOK

QUINAULT

SHAWNEE

MEDANO

SOUTHWESTERN

TUSCARO

MOHEGAN

IROQUOIS

PLAZA TAURII

LUZ DE LUMBRA

TERN

ONDA

EDGAR

DESERT

RAMP

I-10

COATES

I-10

MEDANO

DE



Subject Property



**Subject Property/
North**



East



South




South



West

PZRZ13-00012

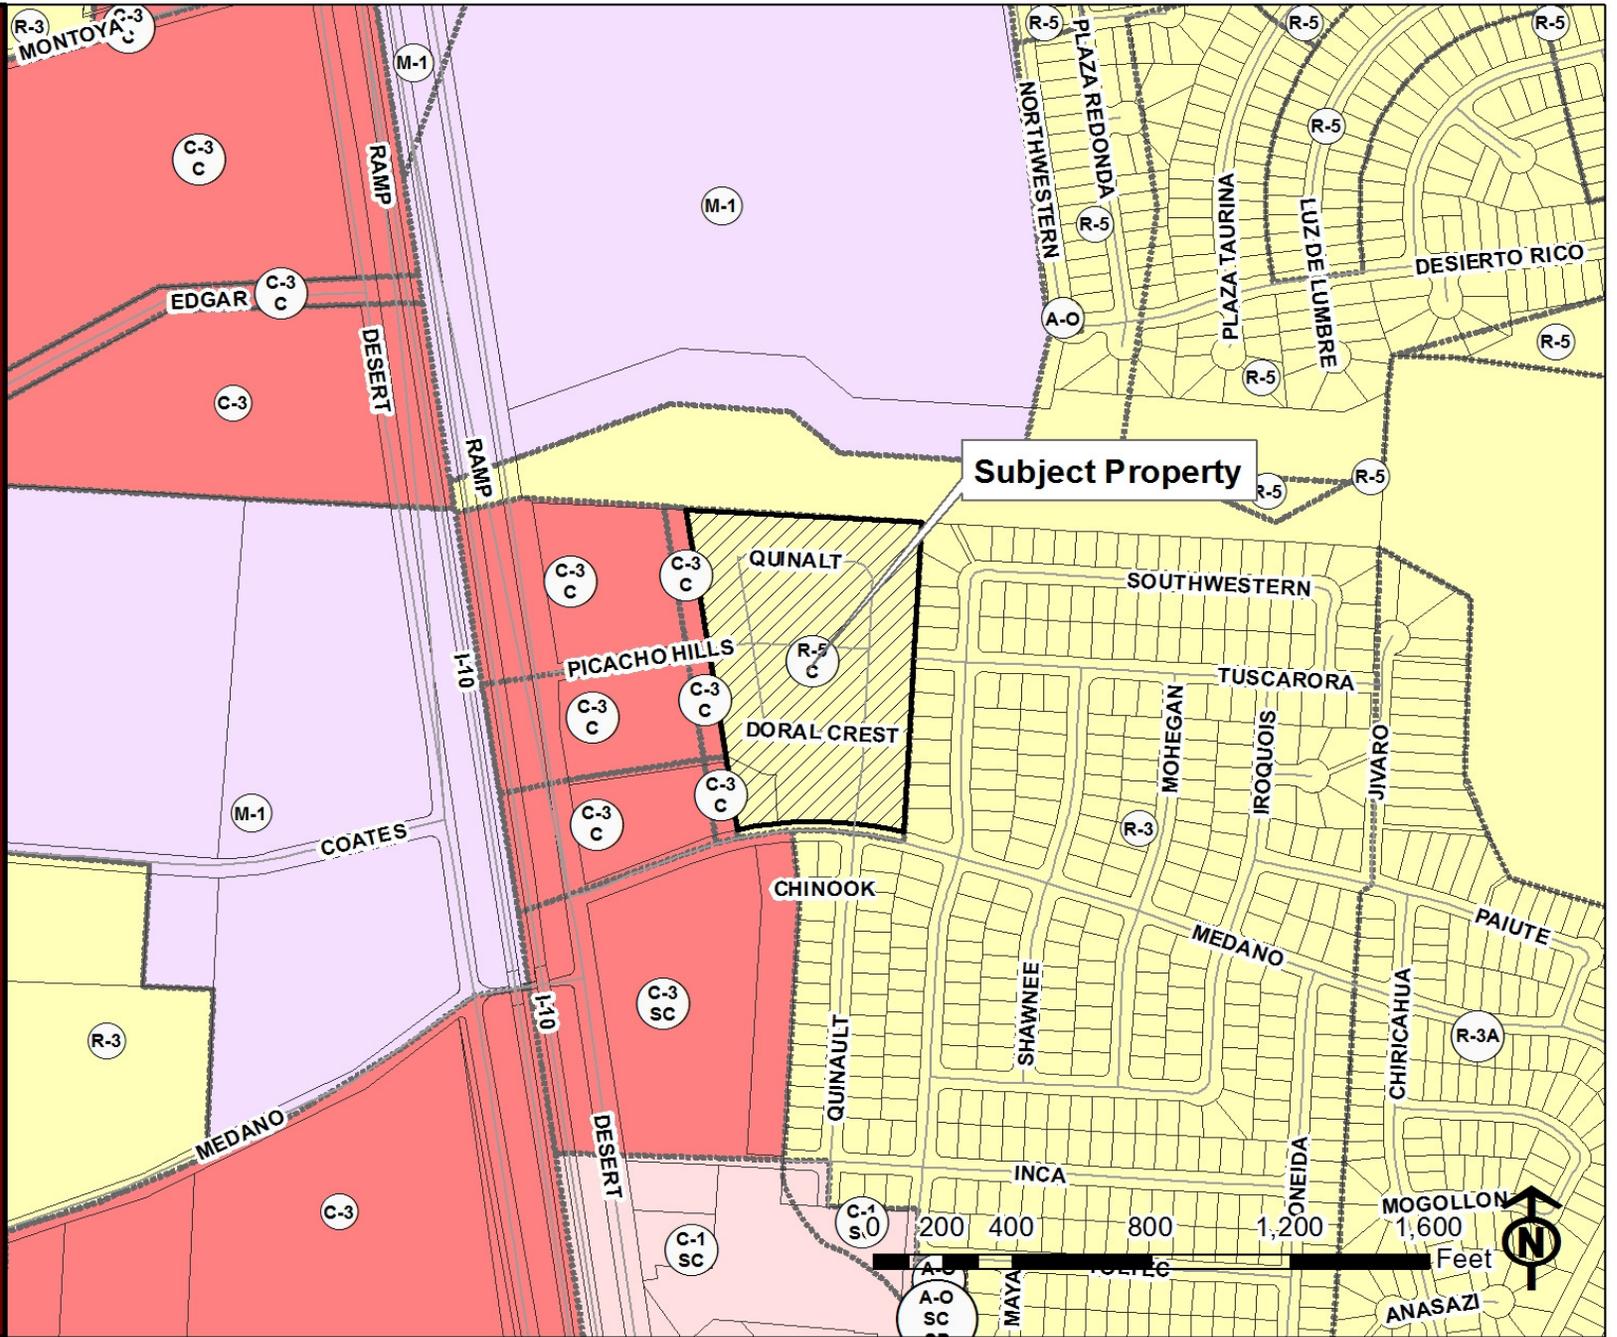

PZRZ13-00012






PZCR13-00005 -

The Planning Division recommends approval of the condition release request provided the condition is amended to read as follows:

That the maximum height of any building or structure adjacent to any residential zone district or use be limited to one (1) story.

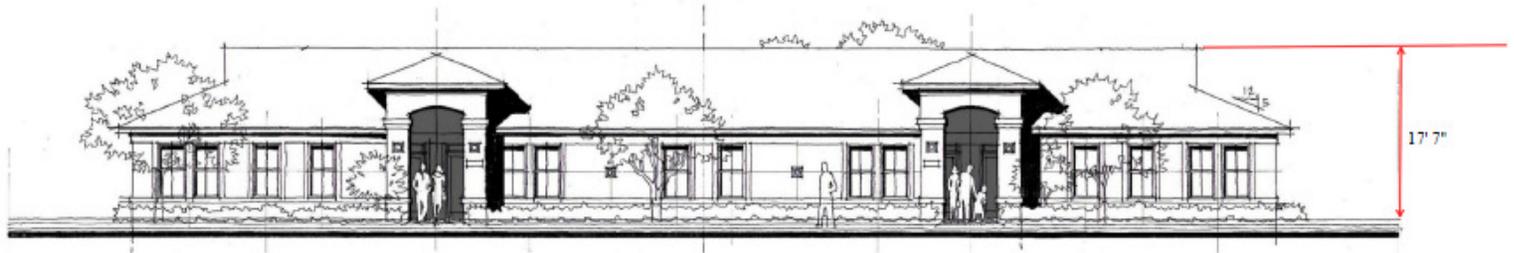

1 STORY BUILDING ELEVATION
NOT TO SCALE



2 STORY BUILDING ELEVATION
NOT TO SCALE



MINISTRY OF HOUSING
KUWAIT



ORDINANCE NO. 014596

AN ORDINANCE CHANGING THE ZONING OF TRACT 13A, S. A. & M. G. SURVEY NO. 266, CITY OF EL PASO, EL PASO COUNTY, TEXAS (5900 BLOCK OF NORTH DESERT BOULEVARD) FROM R-3 (RESIDENTIAL) TO C-3/C (COMMERCIAL/CONDITIONS), AND IMPOSING CERTAIN CONDITIONS. THE PENALTY BEING AS PROVIDED IN SECTION 20.68.010 OF THE EL PASO MUNICIPAL CODE.

BE IT ORDAINED BY THE CITY COUNCIL OF THE CITY OF EL PASO:

That the zoning of *Tract 13A, S. A. & M. G. SURVEY NO. 266, City of El Paso, El Paso County, Texas*, as more particularly described by metes and bounds in the attached Exhibit "A", be changed **from R-3 (Residential) to C-3/c (Commercial/conditions)** within the meaning of the zoning ordinance, and that the zoning map of the City of El Paso be revised accordingly; and

That the property be subject to the following conditions which are necessitated by and attributable to the increased intensity of use generated by the change of zoning **from R-3 (Residential) to C-3/c (Commercial/conditions)**, in order to protect the health, safety and welfare of adjacent property owners and the residents of this City:

1. Submittal of a detailed site development plan for approval by the City Plan Commission and City Council prior to the issuance of a building permit or certificate of occupancy.
2. Construction of an eight-foot (8') high masonry screening wall along the easterly property line of *Tract 13-A, S. A. & M. G. RAILWAY COMPANY SURVEY NO. 266*, shall be required prior to the issuance of certificates of occupancy; the vertical surface of the screening wall, above six feet (6'), must not be less than 75% open.
3. A minimum of twenty-foot (20') building setback along the easterly property line of *Tract 13-A, S. A. & M. G. RAILWAY COMPANY SURVEY NO. 266*, shall be required prior to the issuance of a building permit or certificate of occupancy.
4. Landscaping within the entire length and width of a minimum ten-foot (10') wide buffer strip along the easterly property line of *Tract 13-A, S. A. & M. G. RAILWAY COMPANY SURVEY NO. 266*, shall be required prior to the issuance of certificates of occupancy and shall be in addition to landscaping required per El Paso Municipal Code Chapter 20.65. The landscaping shall be included within the required twenty-foot (20') building setback along that property line.
5. The maximum height of any building or structure within the subject property shall not exceed one (1) story.
6. Access to *Tract 13-A, S. A. & M. G. RAILWAY COMPANY SURVEY NO. 266*, from and onto Tuscarora Avenue, shall be prohibited.
7. Construction of a six-foot (6') high masonry screening wall along the southerly property line of *Tract 13-A, S. A. & M. G. RAILWAY COMPANY SURVEY*

NO. 266 along that portion of Medano Drive immediately to the north of the R-3 (Residential) zoned portion of *THREE HILLS ADDITION*, shall be required prior to the issuance of certificates of occupancy.

8. The use of the subject property for: Automobile, light truck, bus, motorcycle and boat, sales, storage, rental and service, billiard halls, bowling alleys, amusement game complex or park, garages, parking or community, parking lot, miniature golf courses, private club, lodge or meeting hall, transportation terminal, theaters, trailer, mobile home, travel trailer and recreational vehicle sales, display and repair, skating rink, outdoor flea market, dance hall, heliport, helistop or airpad, massage parlor, or bar, tavern or cocktail lounge shall be prohibited. Provided, however, that the sale of alcoholic beverages shall be permitted within the subject property in conjunction with the operation of a restaurant, or retail sales for off-premise consumption.

These conditions run with the land, are a charge and servitude thereon, and bind the current property owner and any successors in title. The City may enforce these conditions by injunction, by rescission of the zoning which is made appropriate as a result of these conditions, or by any other legal or equitable remedy. The City Council of the City of El Paso may amend or release the above conditions in its discretion without the consent of any third person who may be benefited thereby, and without affecting the validity of this Ordinance.

PASSED AND APPROVED this 22nd day of August, 2000.

THE CITY OF EL PASO

Carlos M. Ramirez, P.E.
Mayor

ATTEST:

Denise Hunter
City Clerk

APPROVED AS TO FORM:

Carolyn J. Celum
Assistant City Attorney

APPROVED AS TO CONTENT:

Alfonso Vázquez, Jr.
Dept. of Planning, Research & Development

(Acknowledgment on following page)



1. Submittal of a detailed site development plan for approval by the City Plan Commission and City Council prior to the issuance of a building permit or certificate of occupancy.

2. Construction of an eight-foot (8') high masonry screening wall along the easterly property line of *Tract 13-A, S. A. & M. G. RAILWAY COMPANY SURVEY NO. 266*, shall be required prior to the issuance of certificates of occupancy; the vertical surface of the screening wall, above six feet (6'), must not be less than 75% open.

3. A minimum of twenty-foot (20') building setback along the easterly property line of *Tract 13-A, S. A. & M. G. RAILWAY COMPANY SURVEY NO. 266*, shall be required prior to the issuance of a building permit or certificate of occupancy.

4. Landscaping within the entire length and width of a minimum ten-foot (10') wide buffer strip along the easterly property line of *Tract 13-A, S. A. & M. G. RAILWAY COMPANY SURVEY NO. 266*, shall be required prior to the issuance of certificates of occupancy and shall be in addition to landscaping required per El Paso Municipal Code Chapter 20.65. The landscaping shall be included within the required twenty-foot (20') building setback along that property line.

5. The maximum height of any building or structure within the subject property shall not exceed one (1) story.

6. Access to *Tract 13-A, S. A. & M. G. RAILWAY COMPANY SURVEY NO. 266*, from and onto Tuscarora Avenue, shall be prohibited.

7. Construction of a six-foot (6') high masonry screening wall along the southerly property line of *Tract 13-A, S. A. & M. G. RAILWAY COMPANY SURVEY*