

CITY OF EL PASO, TEXAS
AGENDA ITEM DEPARTMENT HEAD'S SUMMARY FORM

DEPARTMENT: City Development Department, Planning Division

AGENDA DATE: Introduction: May 27, 2014
Public Hearing: June 17, 2014

CONTACT PERSON/PHONE: Arturo Rubio, (915) 541-4633, rubioax@elpasotexas.gov

DISTRICT(S) AFFECTED: 7

SUBJECT:

An Ordinance changing the zoning of a portion of Lot 10, Block 64, Vista del Sol Unit Thirteen, 10640 Montwood Drive, City of El Paso, El Paso County, Texas, from R-3 (Residential) to S-D (Special Development). The penalty is as provided for in Chapter 20.24 of the El Paso City Code. Property owner: Montwood Church of the Nazarene/Jon Stout, Location: 10640 Montwood Drive, **PZRZ14-00013 (District 7)**

BACKGROUND / DISCUSSION:

Staff report attached.

PRIOR COUNCIL ACTION:

AMOUNT AND SOURCE OF FUNDING:

N/A

BOARD / COMMISSION ACTION:

City Plan Commission (CPC) – Pending Recommendation, scheduled for CPC hearing on June 5, 2014

*****REQUIRED AUTHORIZATION*****

LEGAL: (if required) N/A

FINANCE: (if required) N/A

DEPARTMENT HEAD:

Mathew S. McElroy
Director, City Development Department

APPROVED FOR AGENDA:

CITY MANAGER: _____

DATE: _____

ORDINANCE NO. _____

AN ORDINANCE CHANGING THE ZONING OF A PORTION OF LOT 10, BLOCK 64, VISTA DEL SOL UNIT THIRTEEN, 10640 MONTWOOD DRIVE, CITY OF EL PASO, EL PASO COUNTY, TEXAS FROM R-3 (RESIDENTIAL) TO S-D (SPECIAL DEVELOPMENT). THE PENALTY IS AS PROVIDED FOR IN CHAPTER 20.24 OF THE EL PASO CITY CODE.

NOW THEREFORE, BE IT ORDAINED BY THE CITY COUNCIL OF THE CITY OF EL PASO:

Pursuant to Section 20.04.360 of the El Paso City Code, that the zoning of a portion of Lot 10, Block 64, Vista Del Sol Unit Thirteen, 10640 Montwood Drive, located in the City of El Paso, El Paso County, Texas, and as more particularly described by metes and bounds on the attached Exhibit "A", incorporated by reference, be changed from R-3 (RESIDENTIAL) to S-D (SPECIAL DEVELOPMENT), as defined in Section 20.06.020, and that the zoning map of the City of El Paso be revised accordingly.

The penalties for violating the standards imposed through this rezoning ordinance are found in Section 20.24 of the El Paso City Code.

PASSED AND APPROVED this _____ day of _____, 2014

THE CITY OF EL PASO

Oscar Leeser,
Mayor

ATTEST:

Richarda D. Momsen, City Clerk

APPROVED AS TO FORM:

Karla M. Neuman,
Assistant City Attorney

APPROVED AS TO CONTENT:

Mathew S. McElroy, Director
City Development Department

ORDINANCE NO. _____

Zoning Case No: PZRZ14-00013

#292257/14-1007-1055/10640 Montwood Dr. Rezoning Ordinance
KMN

EXHIBIT "A"

METES AND BOUNDS

Description of a parcel of land that is a portion of Lot 10, Block 64, Vista del Sol Unit Thirteen, City of El Paso, El Paso County, Texas and more particularly described by metes and bounds as follows;


Commencing at a point that marks the most Easterly corner of Lot 10, Block 64, Vista del Sol Unit Thirteen, City of El Paso, El Paso County, Texas, said point lying on the Southerly Right-of-Way (ROW) line of Montwood Drive; Thence along said Montwood ROW line N 55° 42' 58" W a distance of 333.92 feet to a point; Thence leaving said Montwood Drive ROW line S 34° 17' 02" W a distance of 111.72 feet to a point; said point also being the point of beginning of this description;


Thence S 25° 24' 15" W, a distance of 252.97 feet to a point;

Thence N 75° 27' 58" W, a distance of 163.05 feet to a point that lies on the Easterly ROW line of Lomaland Drive;

Thence N 14° 32' 01" E along said Lomaland Drive, a distance of 248.43 feet to a point;

Thence leaving said Lomaland Drive S 75° 27' 59" E a distance of 210.76 feet to the point of beginning of this description. Said parcel of land contains 46,300 square feet or 1.0629 acres of land more or less.

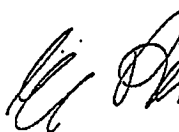
Enrique A. Rey
TPLS TX 3505

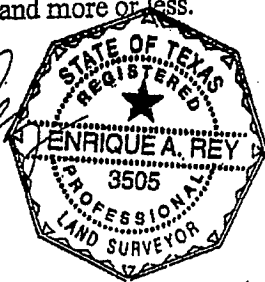

Wednesday, March 12, 2014

MEMORANDUM

DATE: May 20, 2014

TO: The Honorable Mayor and City Council
Joyce A. Wilson, City Manager

FROM: Arturo Rubio, Senior Planner

SUBJECT: PZRZ14-00013

The City Plan Commission (CPC) is pending review of the rezoning request scheduled for June 5, 2014.

There was no opposition to this request.

Attachments: Staff Report



City of El Paso – City Plan Commission Staff Report

Case No: PZRZ14-00013
Application Type: Rezoning
CPC Hearing Date: June 5, 2014
Staff Planner: Arturo Rubio, 915-212-1613, rubioax@elpasotexas.gov

Location: 10640 Montwood
Legal Description: A portion of Lot 10, Block 64, Vista del Sol Unit Thirteen, City of El Paso, El Paso County, Texas
Acreage: 1.06 acres
Rep District: 7
Current Zoning: R-3 (Residential)
Existing Use: Vacant
C/SC/SP/ZBA/LNC: None
Request: From R-3 (Residential) to S-D (Special Development)
Proposed Use: Community Shopping Center

Property Owner: Montwood Church of the Nazarene/Jon Stout
Representative: Rey Engineering/Enrique Rey

SURROUNDING ZONING AND LAND USE

North: C-1 (Commercial) / Retail
South: R-3 (Residential) / Single-family dwellings
East: R-3 (Residential) / Single-family dwellings
West: A-O (Apartment Office)/Medical Office / R-3 (Residential) / Single-family dwellings

PLAN EL PASO DESIGNATION: G-3, Post-War (East Plan Area)
NEAREST PARK: Pico Norte Park (1,860 feet)
NEAREST SCHOOL: Hanks High School (2,401 feet)

NEIGHBORHOOD ASSOCIATIONS

Eastside Civic Association

NEIGHBORHOOD INPUT

Notice of a Public Hearing was mailed to all property owners within 300 feet of the subject property on May 05, 2014. The Planning Division has not received any phone calls or letters in support or opposition to the rezoning request.

APPLICATION DESCRIPTION

The applicant is requesting to rezone the subject property from R-3 (Residential) to S-D (Special Development) to allow for a small shopping center. The R-3 (Residential) zone district does not permit retail use. The subject property is 1.06 acres in size and is currently vacant. Section 20.10.360, Mixed-Use Development, requires the submittal and review of a detailed site development plan on the S-D (Special Development) zone district prior to the issuance of any building permits. The applicant has been advised of the requirement and opted to submit the required detailed site plan after review of the rezoning application. The concept plan submitted for this request does not meet all the requirements of a detailed site development plan but meets or satisfies the rezoning application requirements. Access to the subject property is proposed Lomaland Drive.

PLANNING DIVISION RECOMMENDATION

The Planning Division recommends **approval** of rezoning the subject property from R-3 (Residential) to S-D (Special Development).

The recommendation is based on the compatibility of existing residential and commercial uses and zone districts adjacent to the subject property. The S-D (Special Development) district complies with Plan El Paso Land Use Map.

Plan El Paso- Future Land Use Map Designation

All applications for rezoning shall demonstrate compliance with the following criteria:

G-3 – Post-War: This sector applies to transitional neighborhoods typically developed from the 1950s through the 1980s. Streets were laid out with curvilinear patterns without alleys and shopping centers are located at major intersections behind large parking lots. This sector is generally stale but would benefit from strategic suburban retrofits to supplement the limited housing stock and add missing civic and commercial uses.

The purpose of the S-D (Special Development) district is to provide an opportunity for mixed-use projects, integrated in design, in certain older residential areas where there is a desire to permit a variety of nonresidential uses while maintaining the established residential appearance and landscaping of the area. The regulations of this district are designed to ensure compatibility with existing uses in the district; to permit the production, exhibit or sale of goods and the providing of services to the public in such older residential areas; to protect the traffic capacity of streets serving such older residential areas; to encourage flexibility by prescribing general performance standards for such older residential areas; and to protect the environment of adjacent areas. For the purpose of this district, older areas of the city shall be deemed those areas where development has existed for at least twenty-five years.

COMMENTS:

Planning Division - Transportation

TIA is not required, no objections.

General Note:

All existing and/or proposed paths of travel (accessible sidewalks, wheelchair access curb ramps and driveways) within public rights-of-way shall follow the City of El Paso Design Standards for Construction and be ADA/TAS compliant.

City Development Department – Building and Development Permitting

Recommend approval

City Development Department - Land Development

No comments received

Fire Department

No comments received

El Paso Water Utilities

EPWU does not object to this request.

All costs associated with the extensions of water and/or sanitary sewer mains are the responsibility of the Owner/Developer.

Water:

There is an existing 12-inch diameter water main extending along Lomaland Drive that is available for service, the water main is located approximately 10-ft east from the center line of the right-of-way.

Sanitary Sewer:

There is an existing 8-inch diameter sanitary sewer main extending along Lomaland Drive that is available for service, the sewer main is located approximately 7-ft east from the center line of the right-of-way.

General:

EPWU requires a new service application to provide service to the property. New service applications are available at 1154 Hawkins, 3rd floor and should be made 6 to 8 weeks in advance of construction to ensure water for construction work. A site plan, utility plan, grading and drainage plans, landscaping plan, the legal description of the property and a certificate-of-compliance are required at the time of application. Service will be provided in accordance with the current EPWU – PSB Rules and Regulations. The applicant is responsible for the costs of any necessary on-site and off-site extensions, relocations or adjustments of water and sanitary sewer lines and appurtenances.

Sun Metro

Sun Metro does not oppose this request; Recommends the construction of sidewalks to permit access to mass transit opportunities; Rts. 1 and 53 provide service along Montwood; There is a bus stop approximately 220' from the subject property on Montwood.

Attachments:

- Attachment 1: Zoning Map
- Attachment 2: Aerial Map
- Attachment 3: Conceptual Plan
- Attachment 4: Elevations

ATTACHMENT 1: ZONING MAP

PZRZ14-00013



ATTACHMENT 2: AERIAL MAP

PZRZ14-00013




ATTACHMENT 3: CONCEPTUAL PLAN



SITE PLAN

Scale: 1" = 20.0'


LOMALAND DR.
(70' R.O.W.)

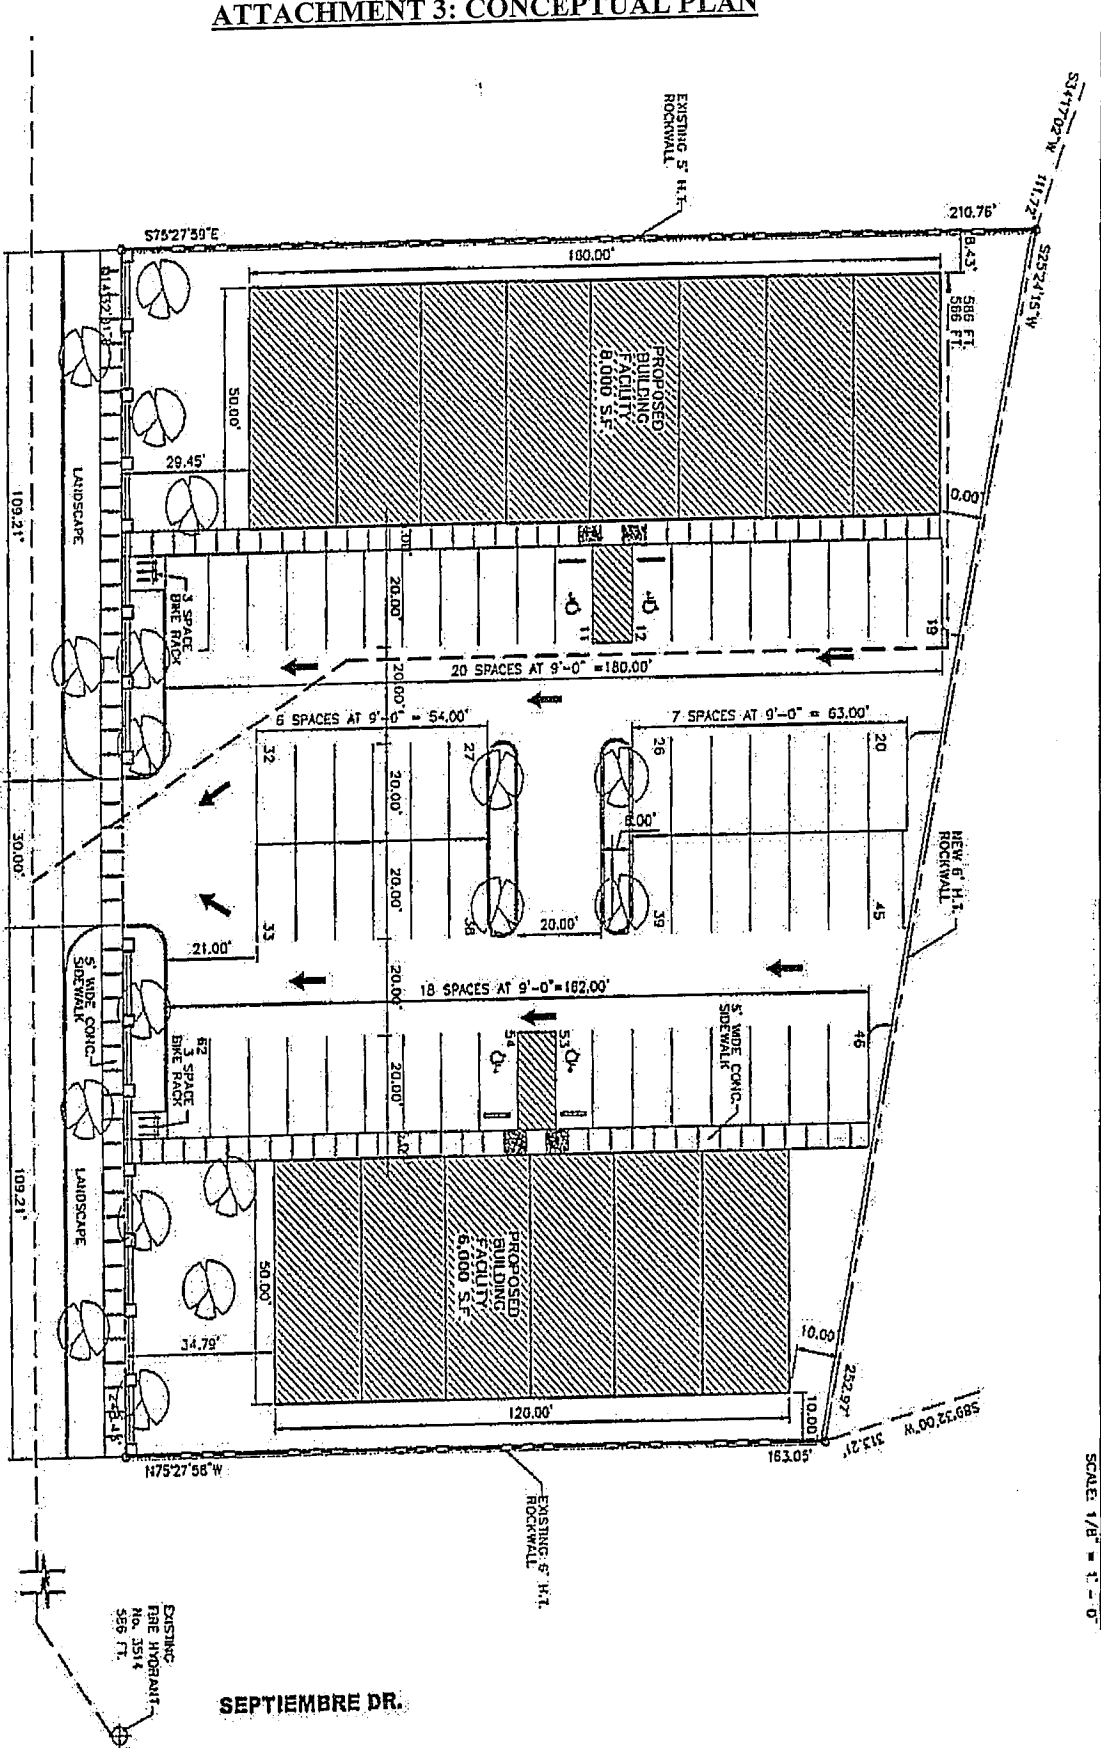


SCALE 1/8" = 1'-0"

SEPTIEMBRE DR.


PZRZ14-00013

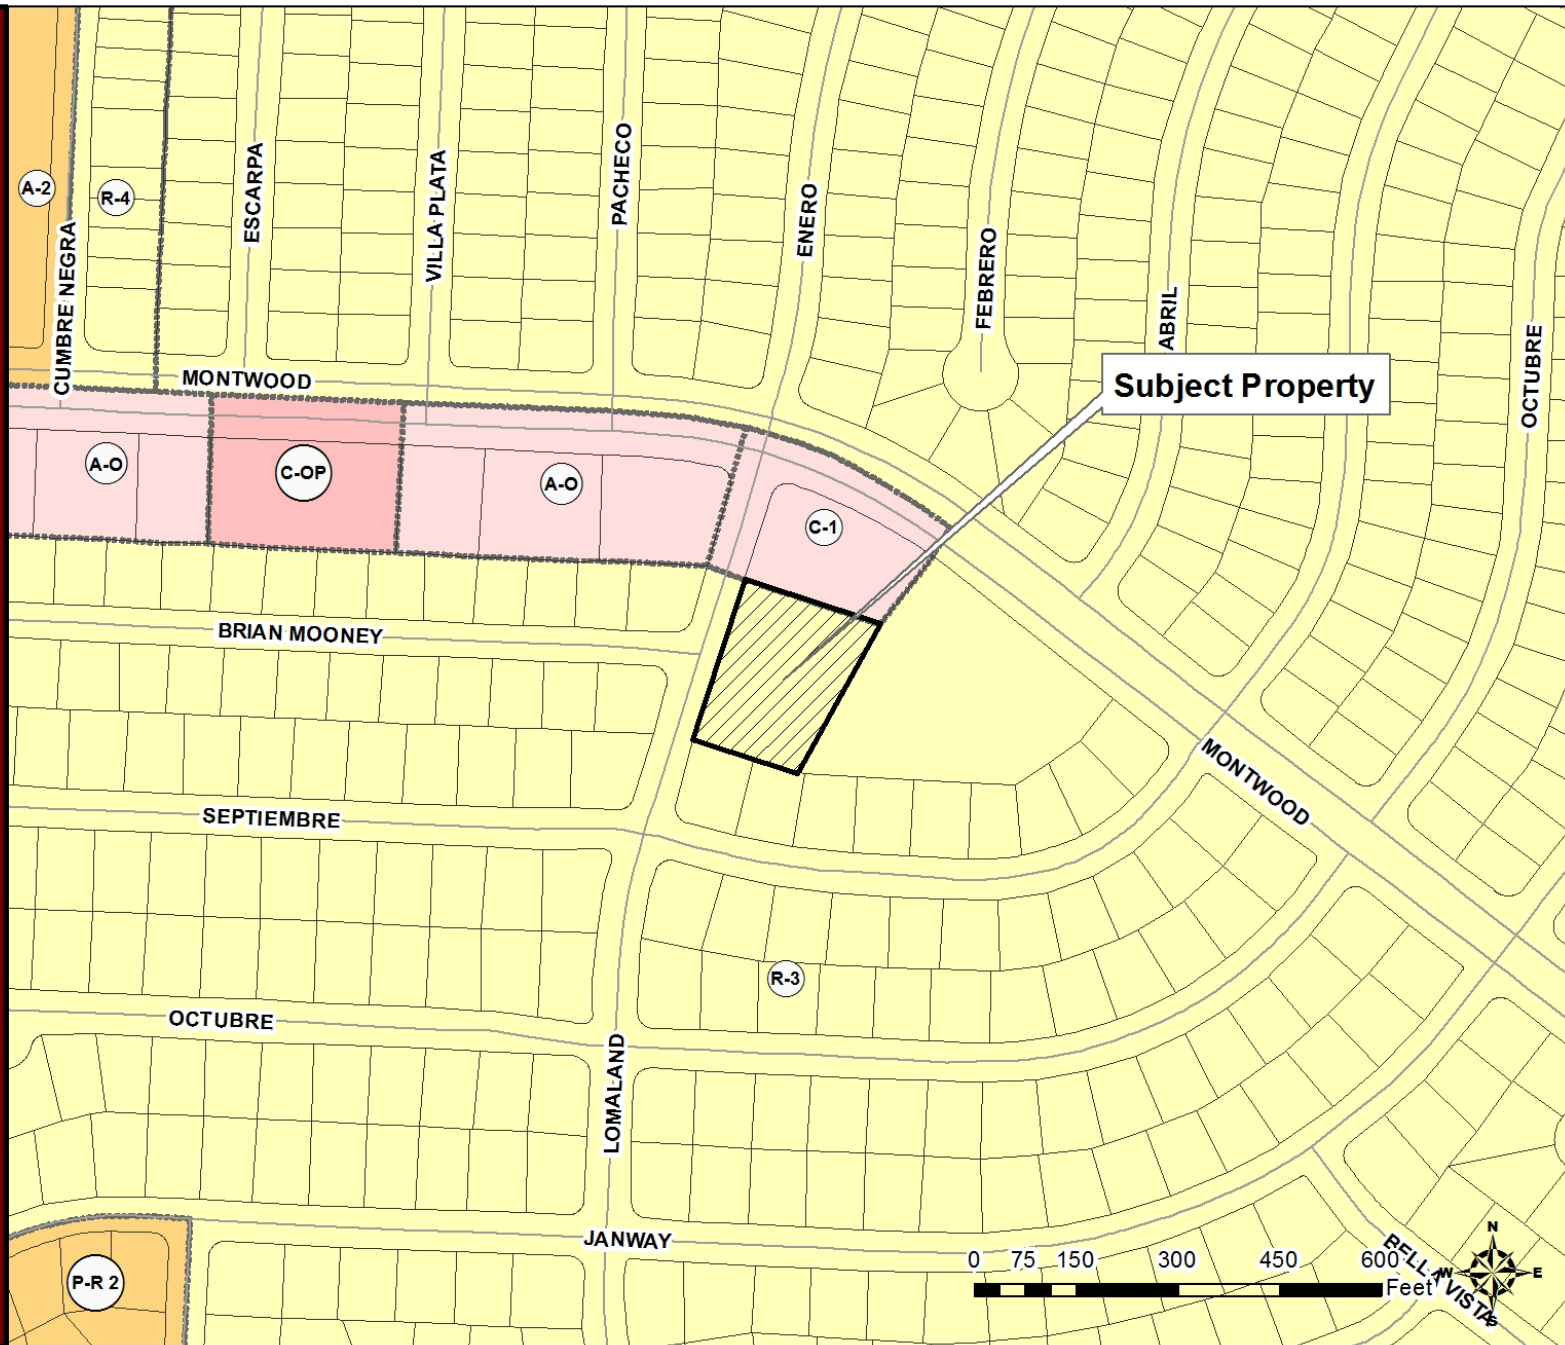


PZRZ14-00013

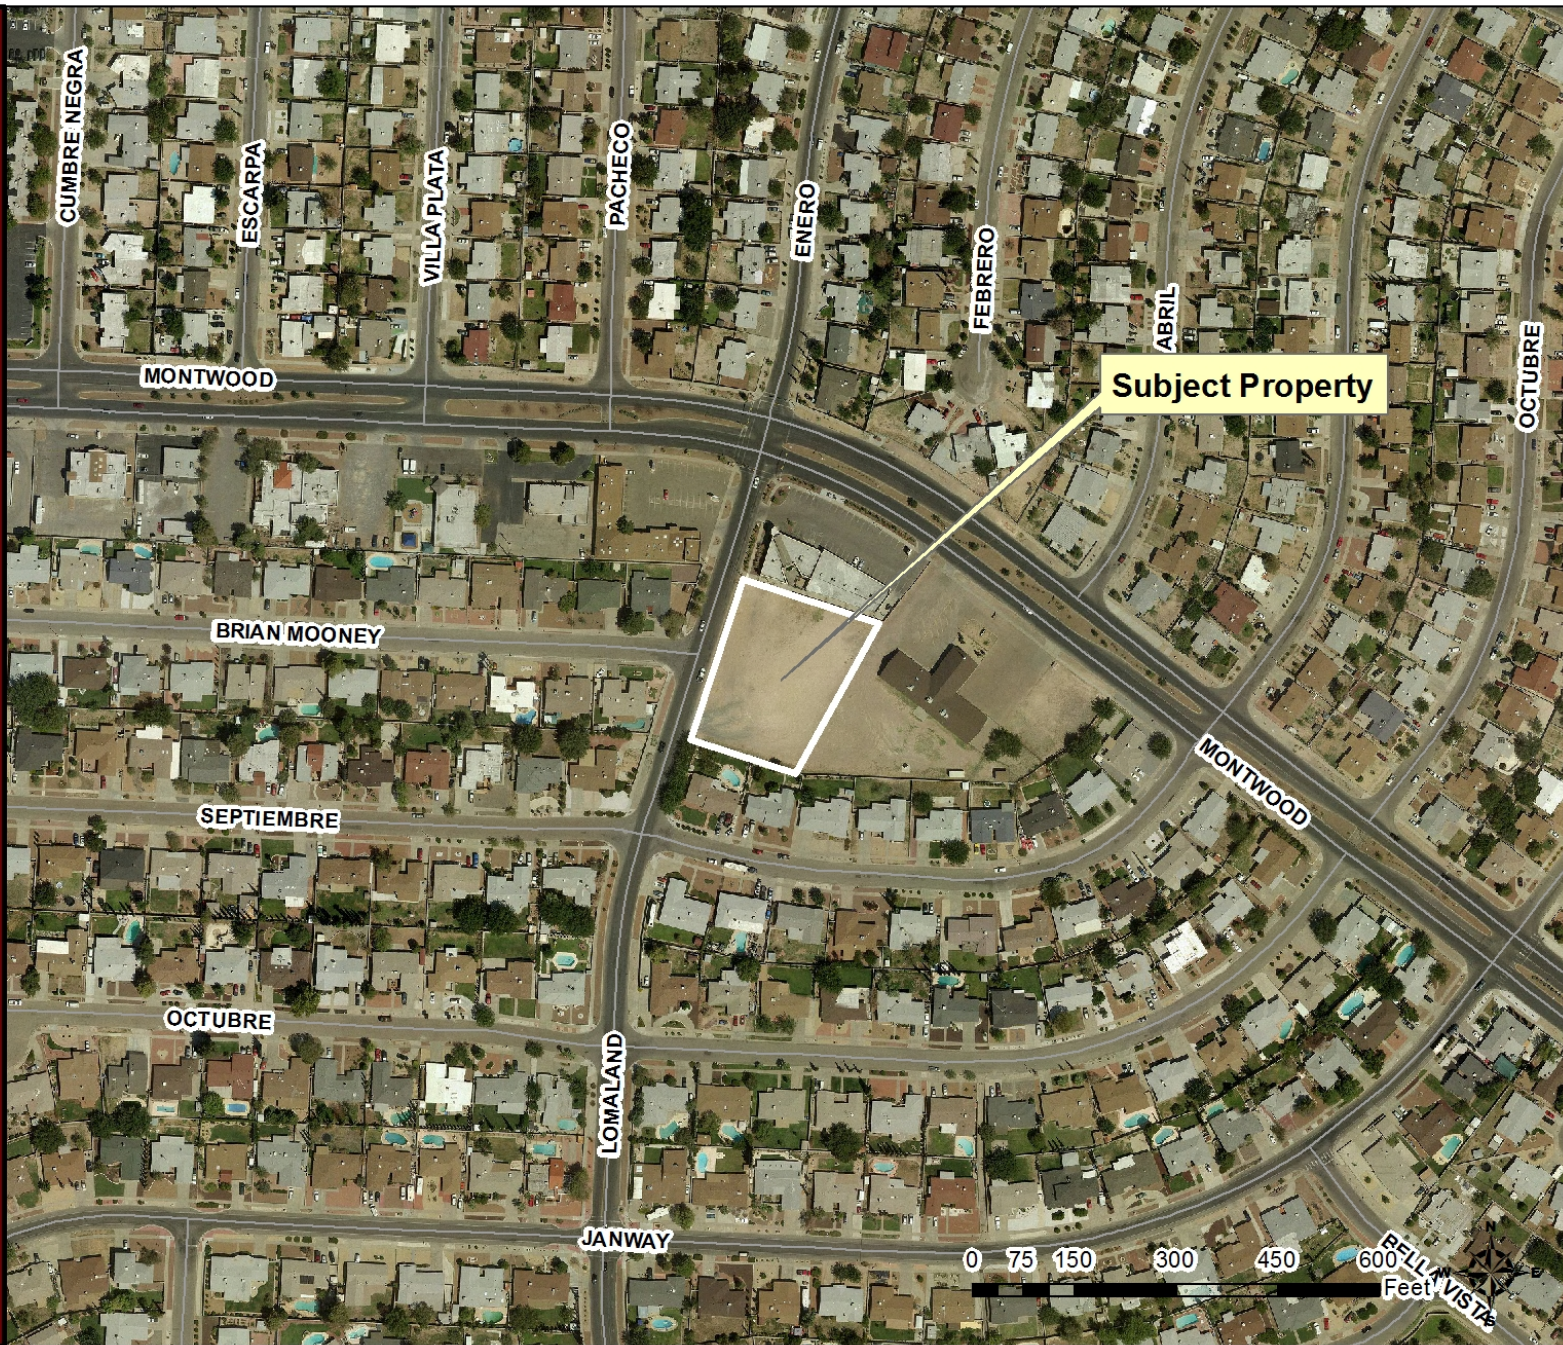


PZRZ14-00013

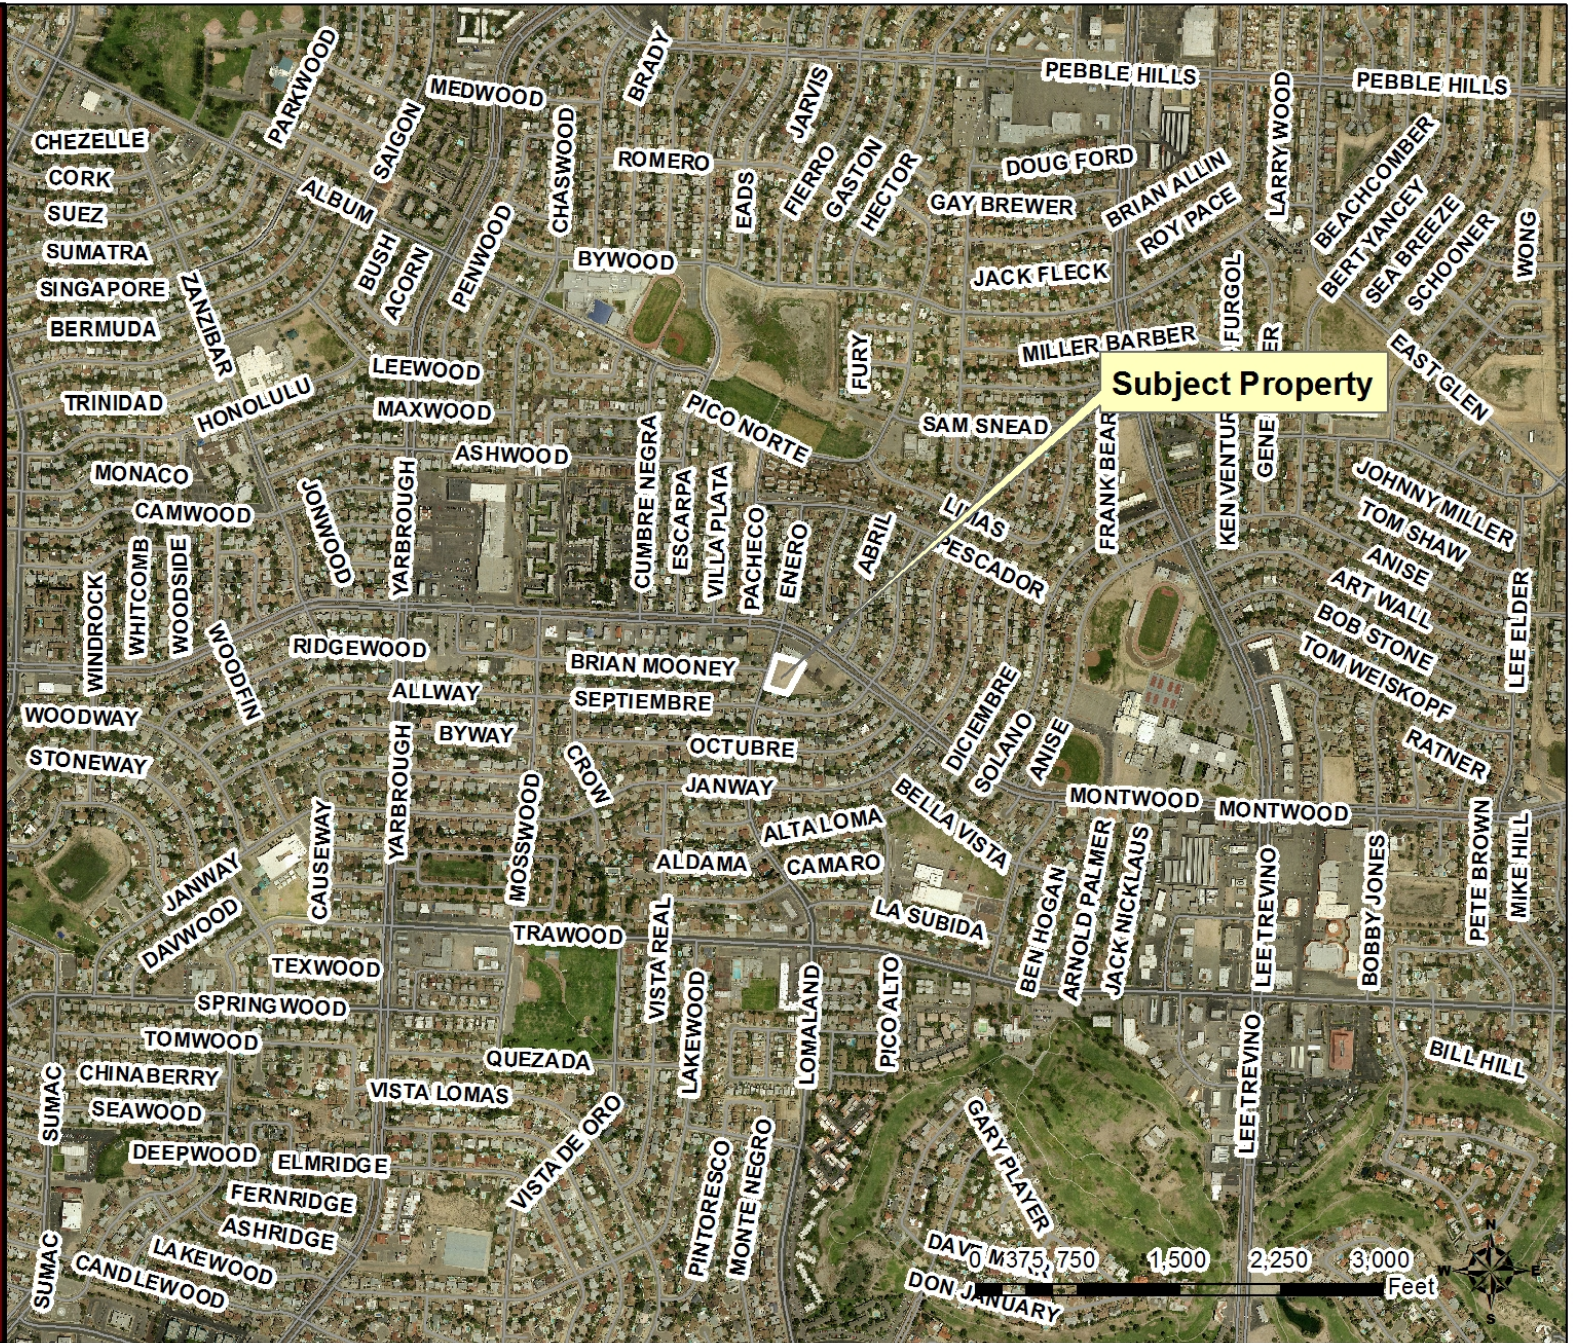


PZRZ14-00013

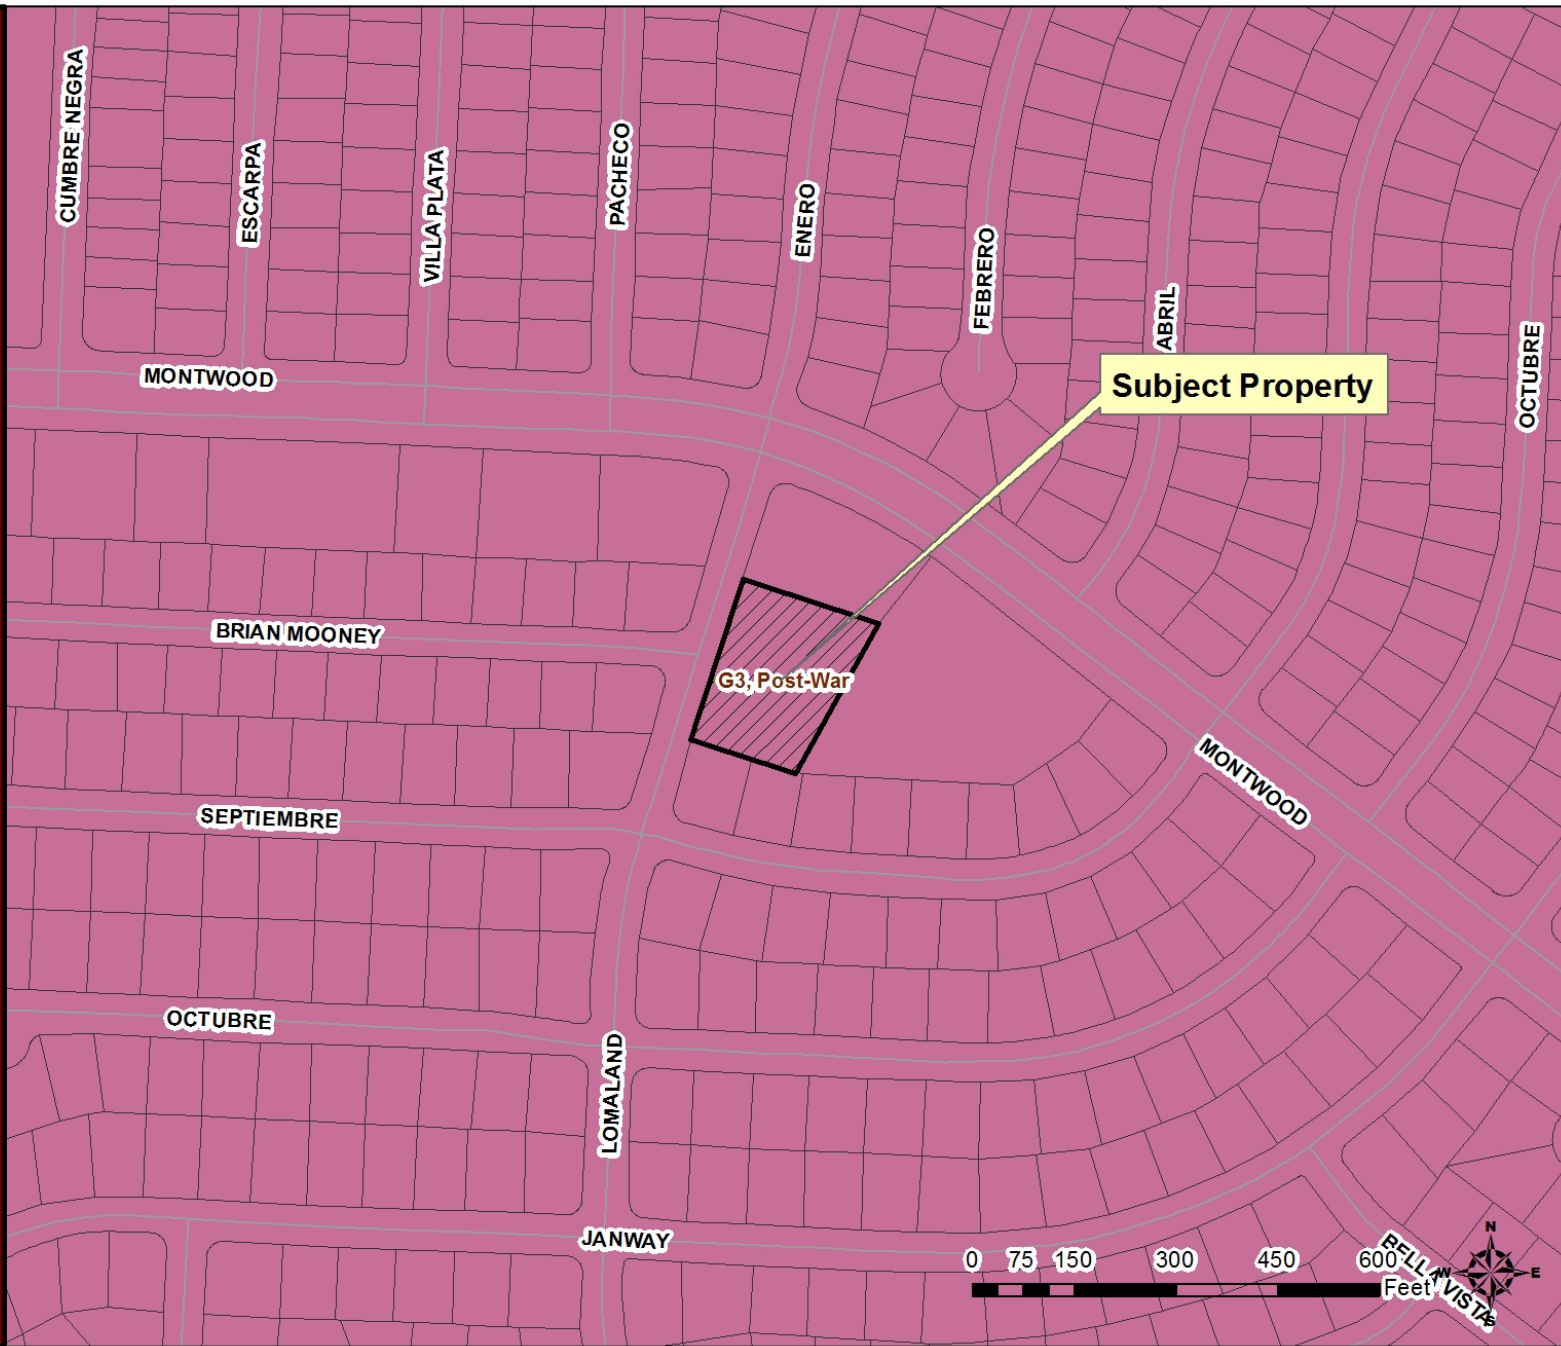


PZRZ14-00013

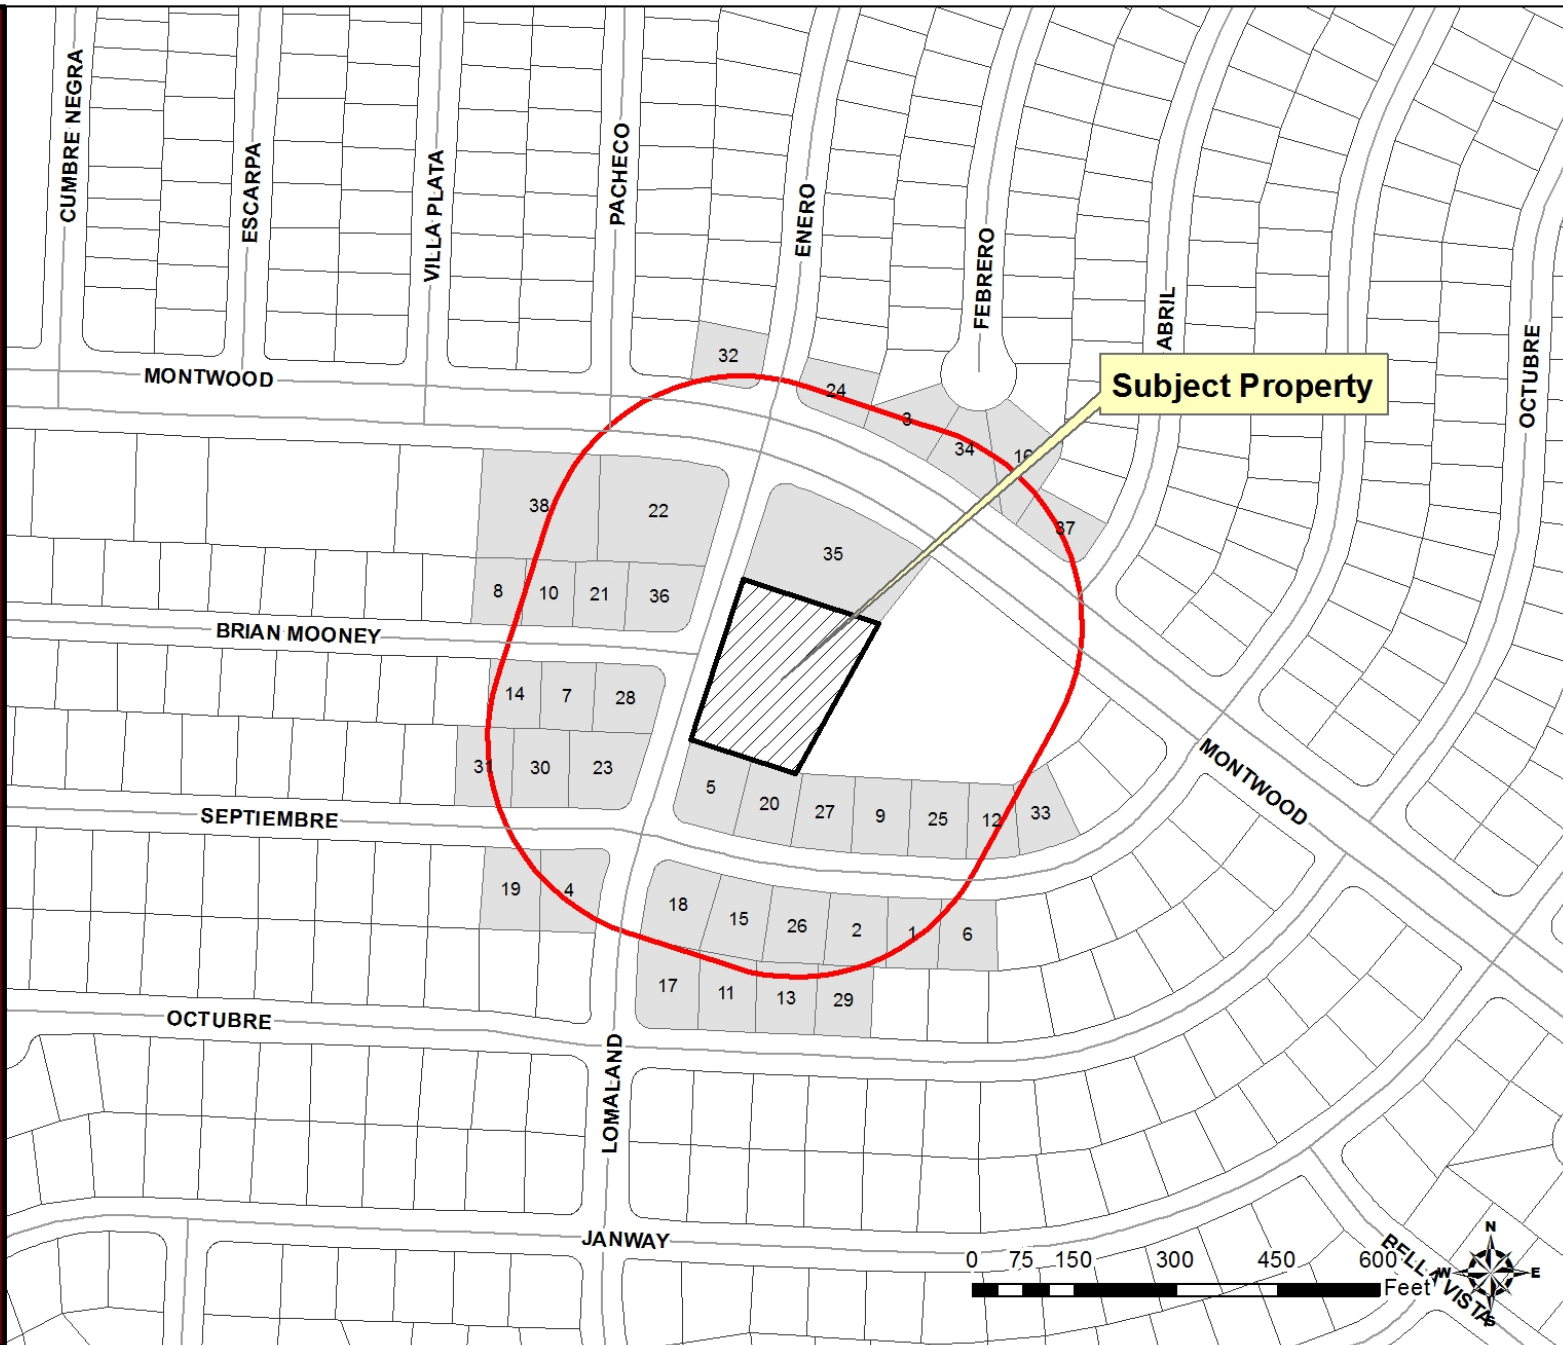

PZRZ14-00013

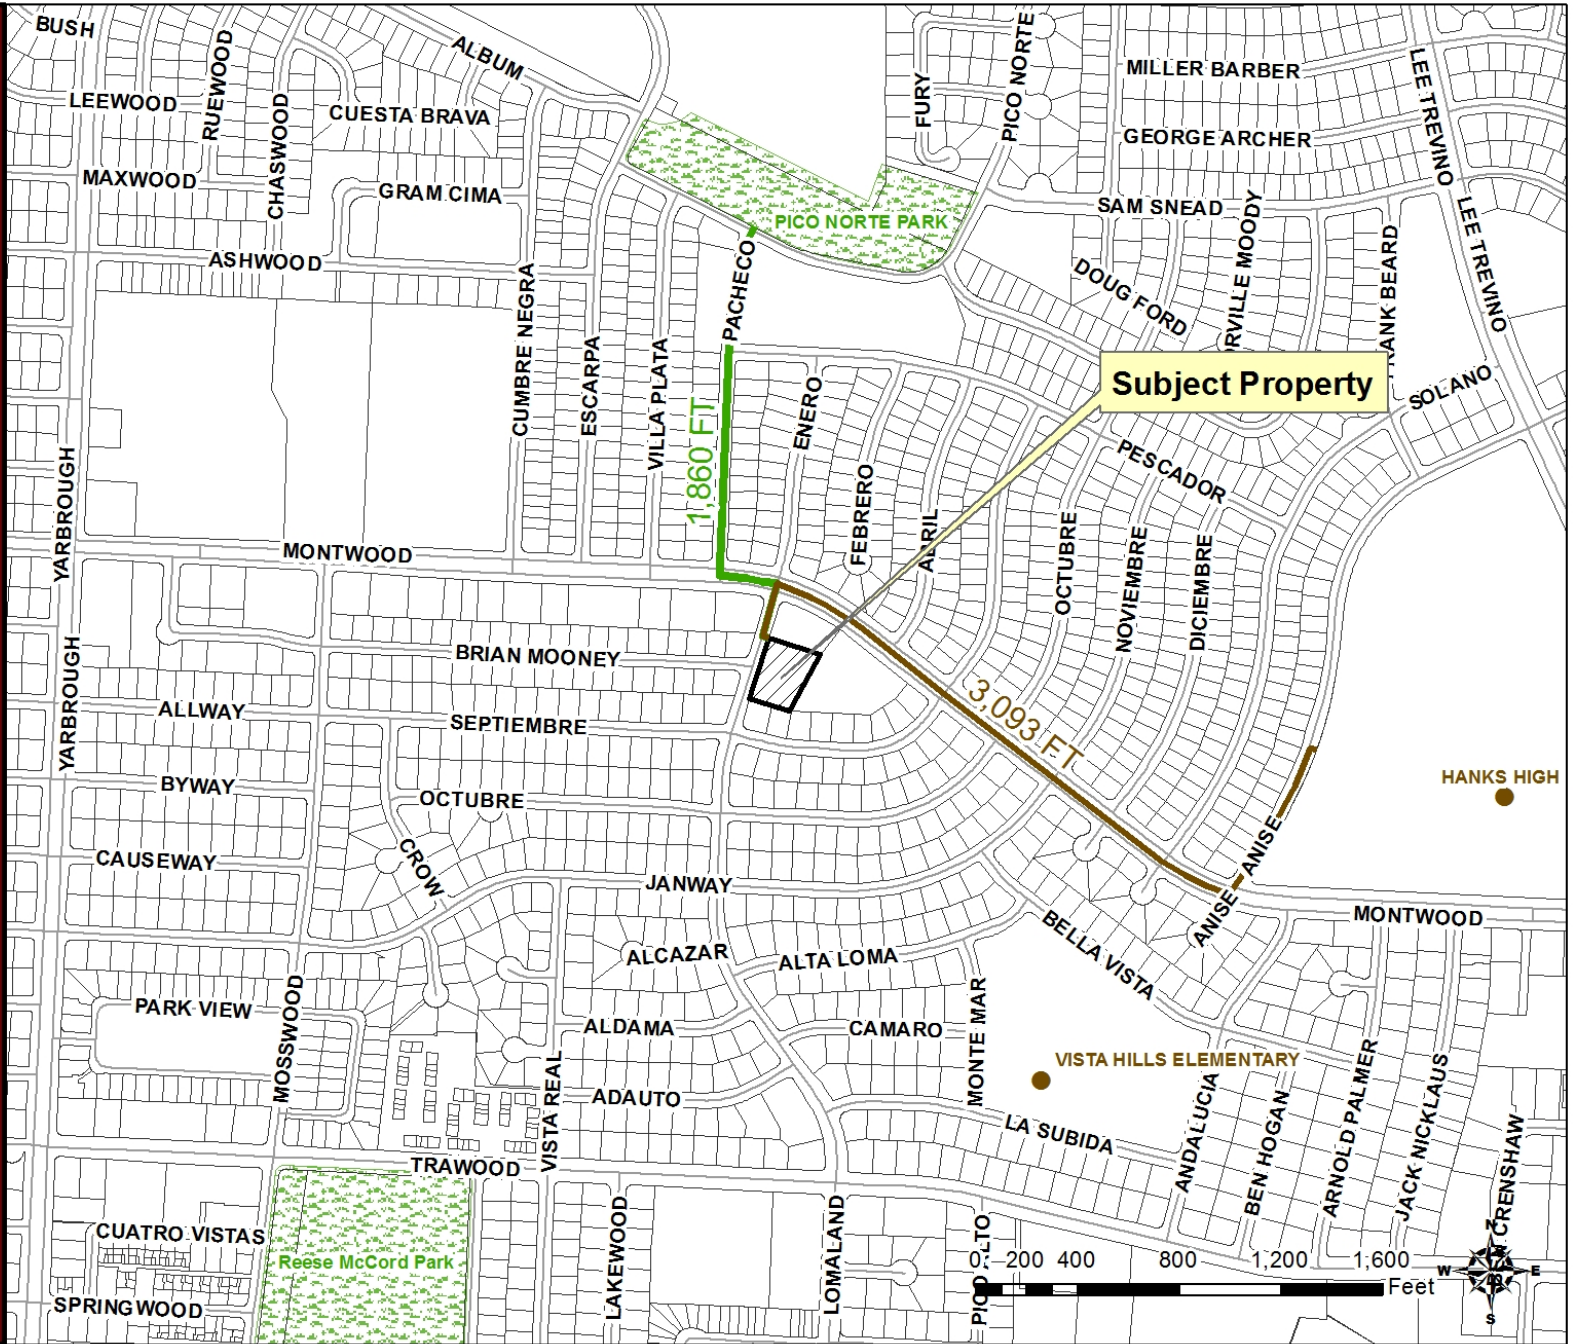

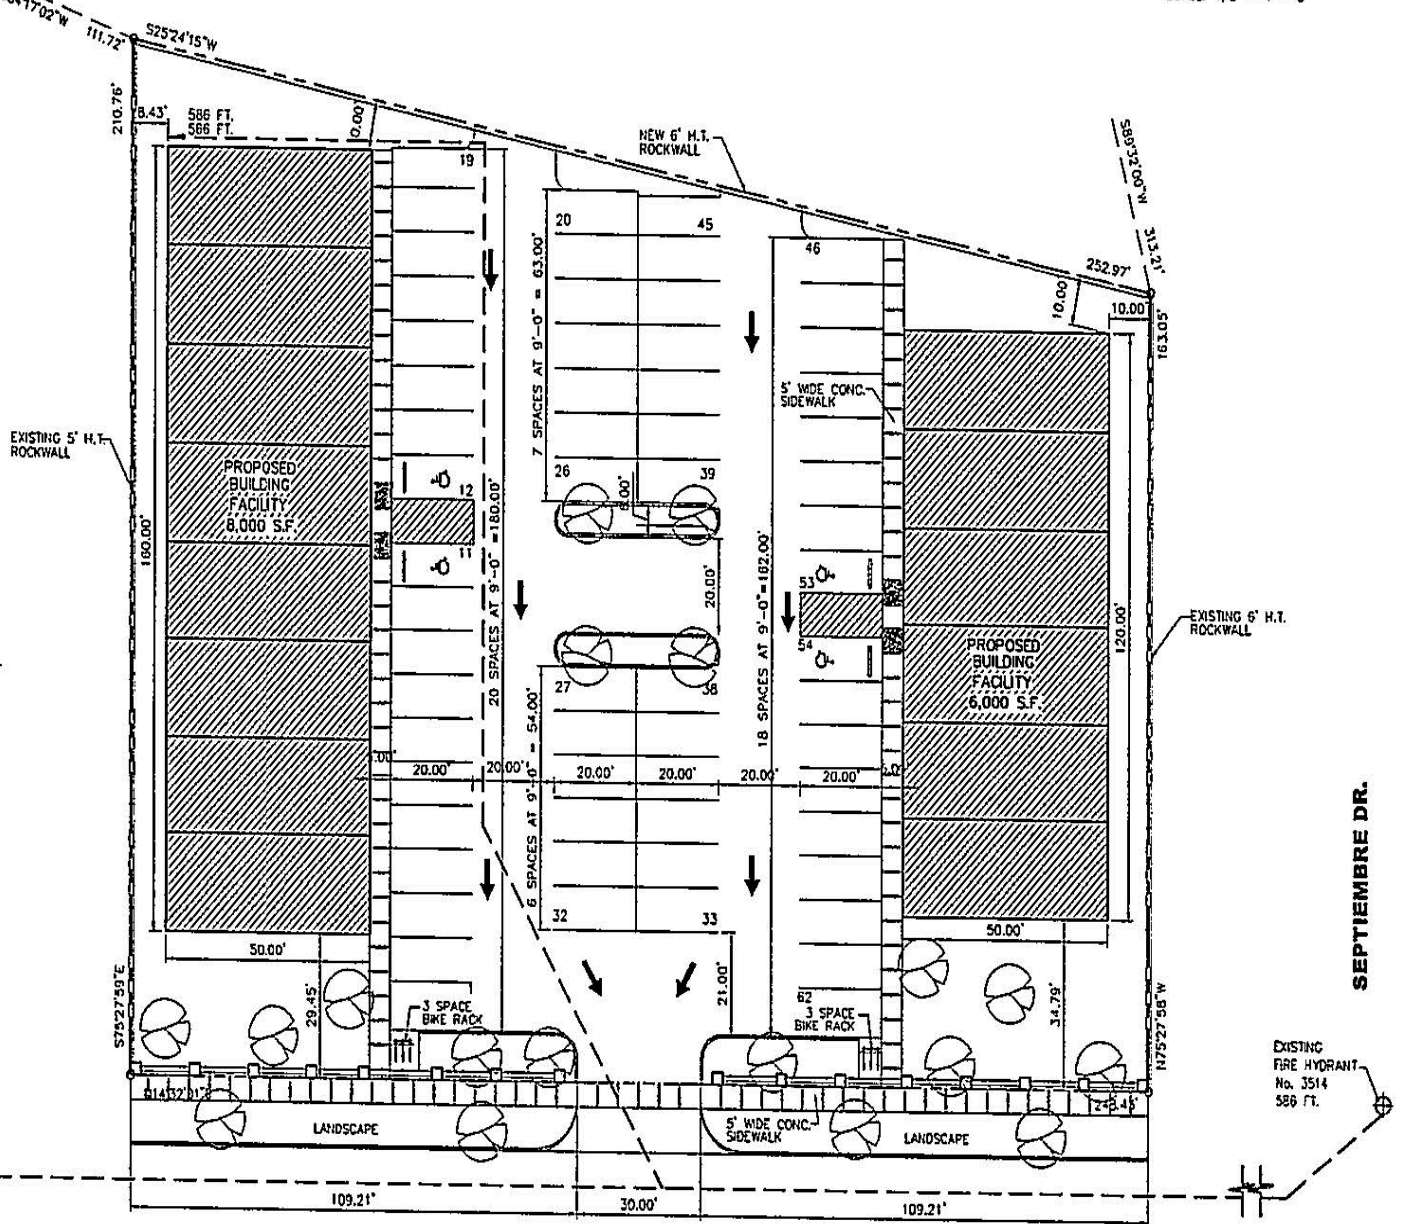

LANDSCAPE REQUIREMENTS

LAND AREA: 46,299-14,000=32,299 x.15=4,844 SQ. FT.

PARKING REQUIREMENTS

RETAIL 1/250 = 14,000/ 250 = 56
 TOTAL = 56


PARKING PROVIDED = 58
 H/C PROVIDED = 4
 TOTAL = 62

BICYCLE SPACES REQUIRED = 6
 BICYCLE SPACES PROVIDED = 6

LEGAL DESCRIPTION

BEING A PORTION OF LOT 10 BLOCK 64
 VISTA DEL SOL UNIT THIRTEEN
 CITY OF EL PASO, EL PASO COUNTY, TEXAS
 CONTAINING: 1.0629 AC.

LOMLAND DR.
 (70' R.O.W.)

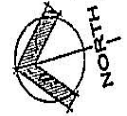


SITE PLAN


Scale: 1" = 20.0'

SEPTIEMBRE DR.

EXISTING
 FIRE HYDRANT
 No. 3514
 586 FT.

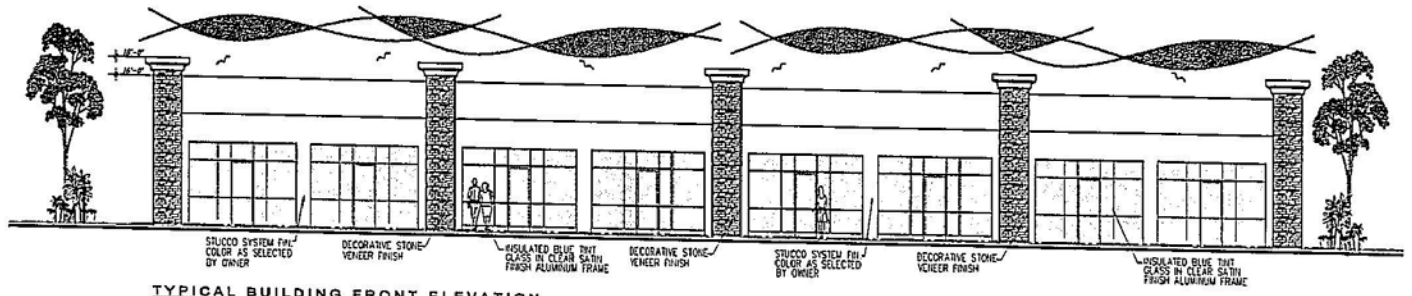

TYPICAL BUILDING FRONT ELEVATION

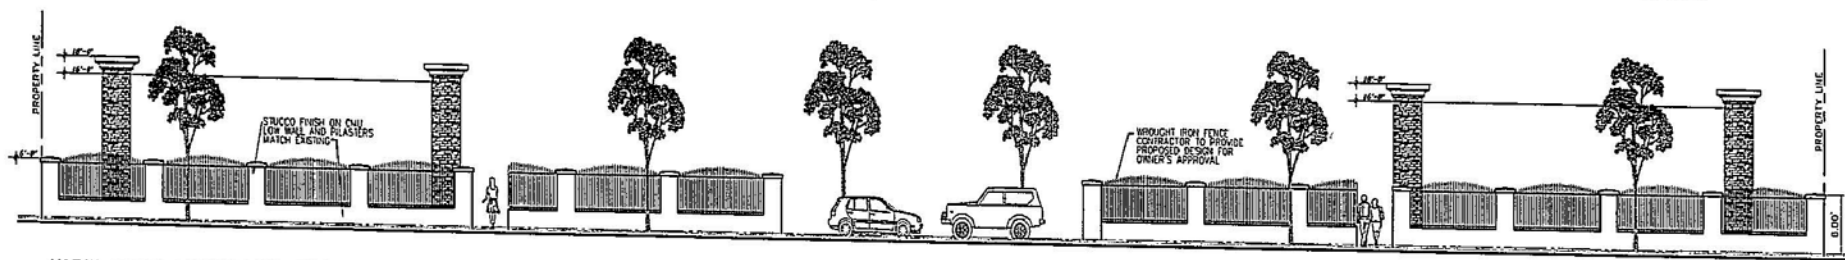

VIEW FROM LOMALAND DRIVE

5/17/01

SCALE 1/8" = 1' - 0"

PZRZ14-00013

