

I T E M 1 6 . 3

Special Privilege



License Details

Applicant:

- Crosspointe Joint Venture

Location:

- 4717 Hondo Pass

Type of Encroachment

- Continued use of an existing sign located at Crosspointe Shopping Center which serves as advertisement for the shopping center

Term


- Twenty years with the option of one twenty-year renewal;
- Renewals are administrative (do not require Council approval)

Fees

- \$1,060.00 per year

Staff Recommendation

- Approval

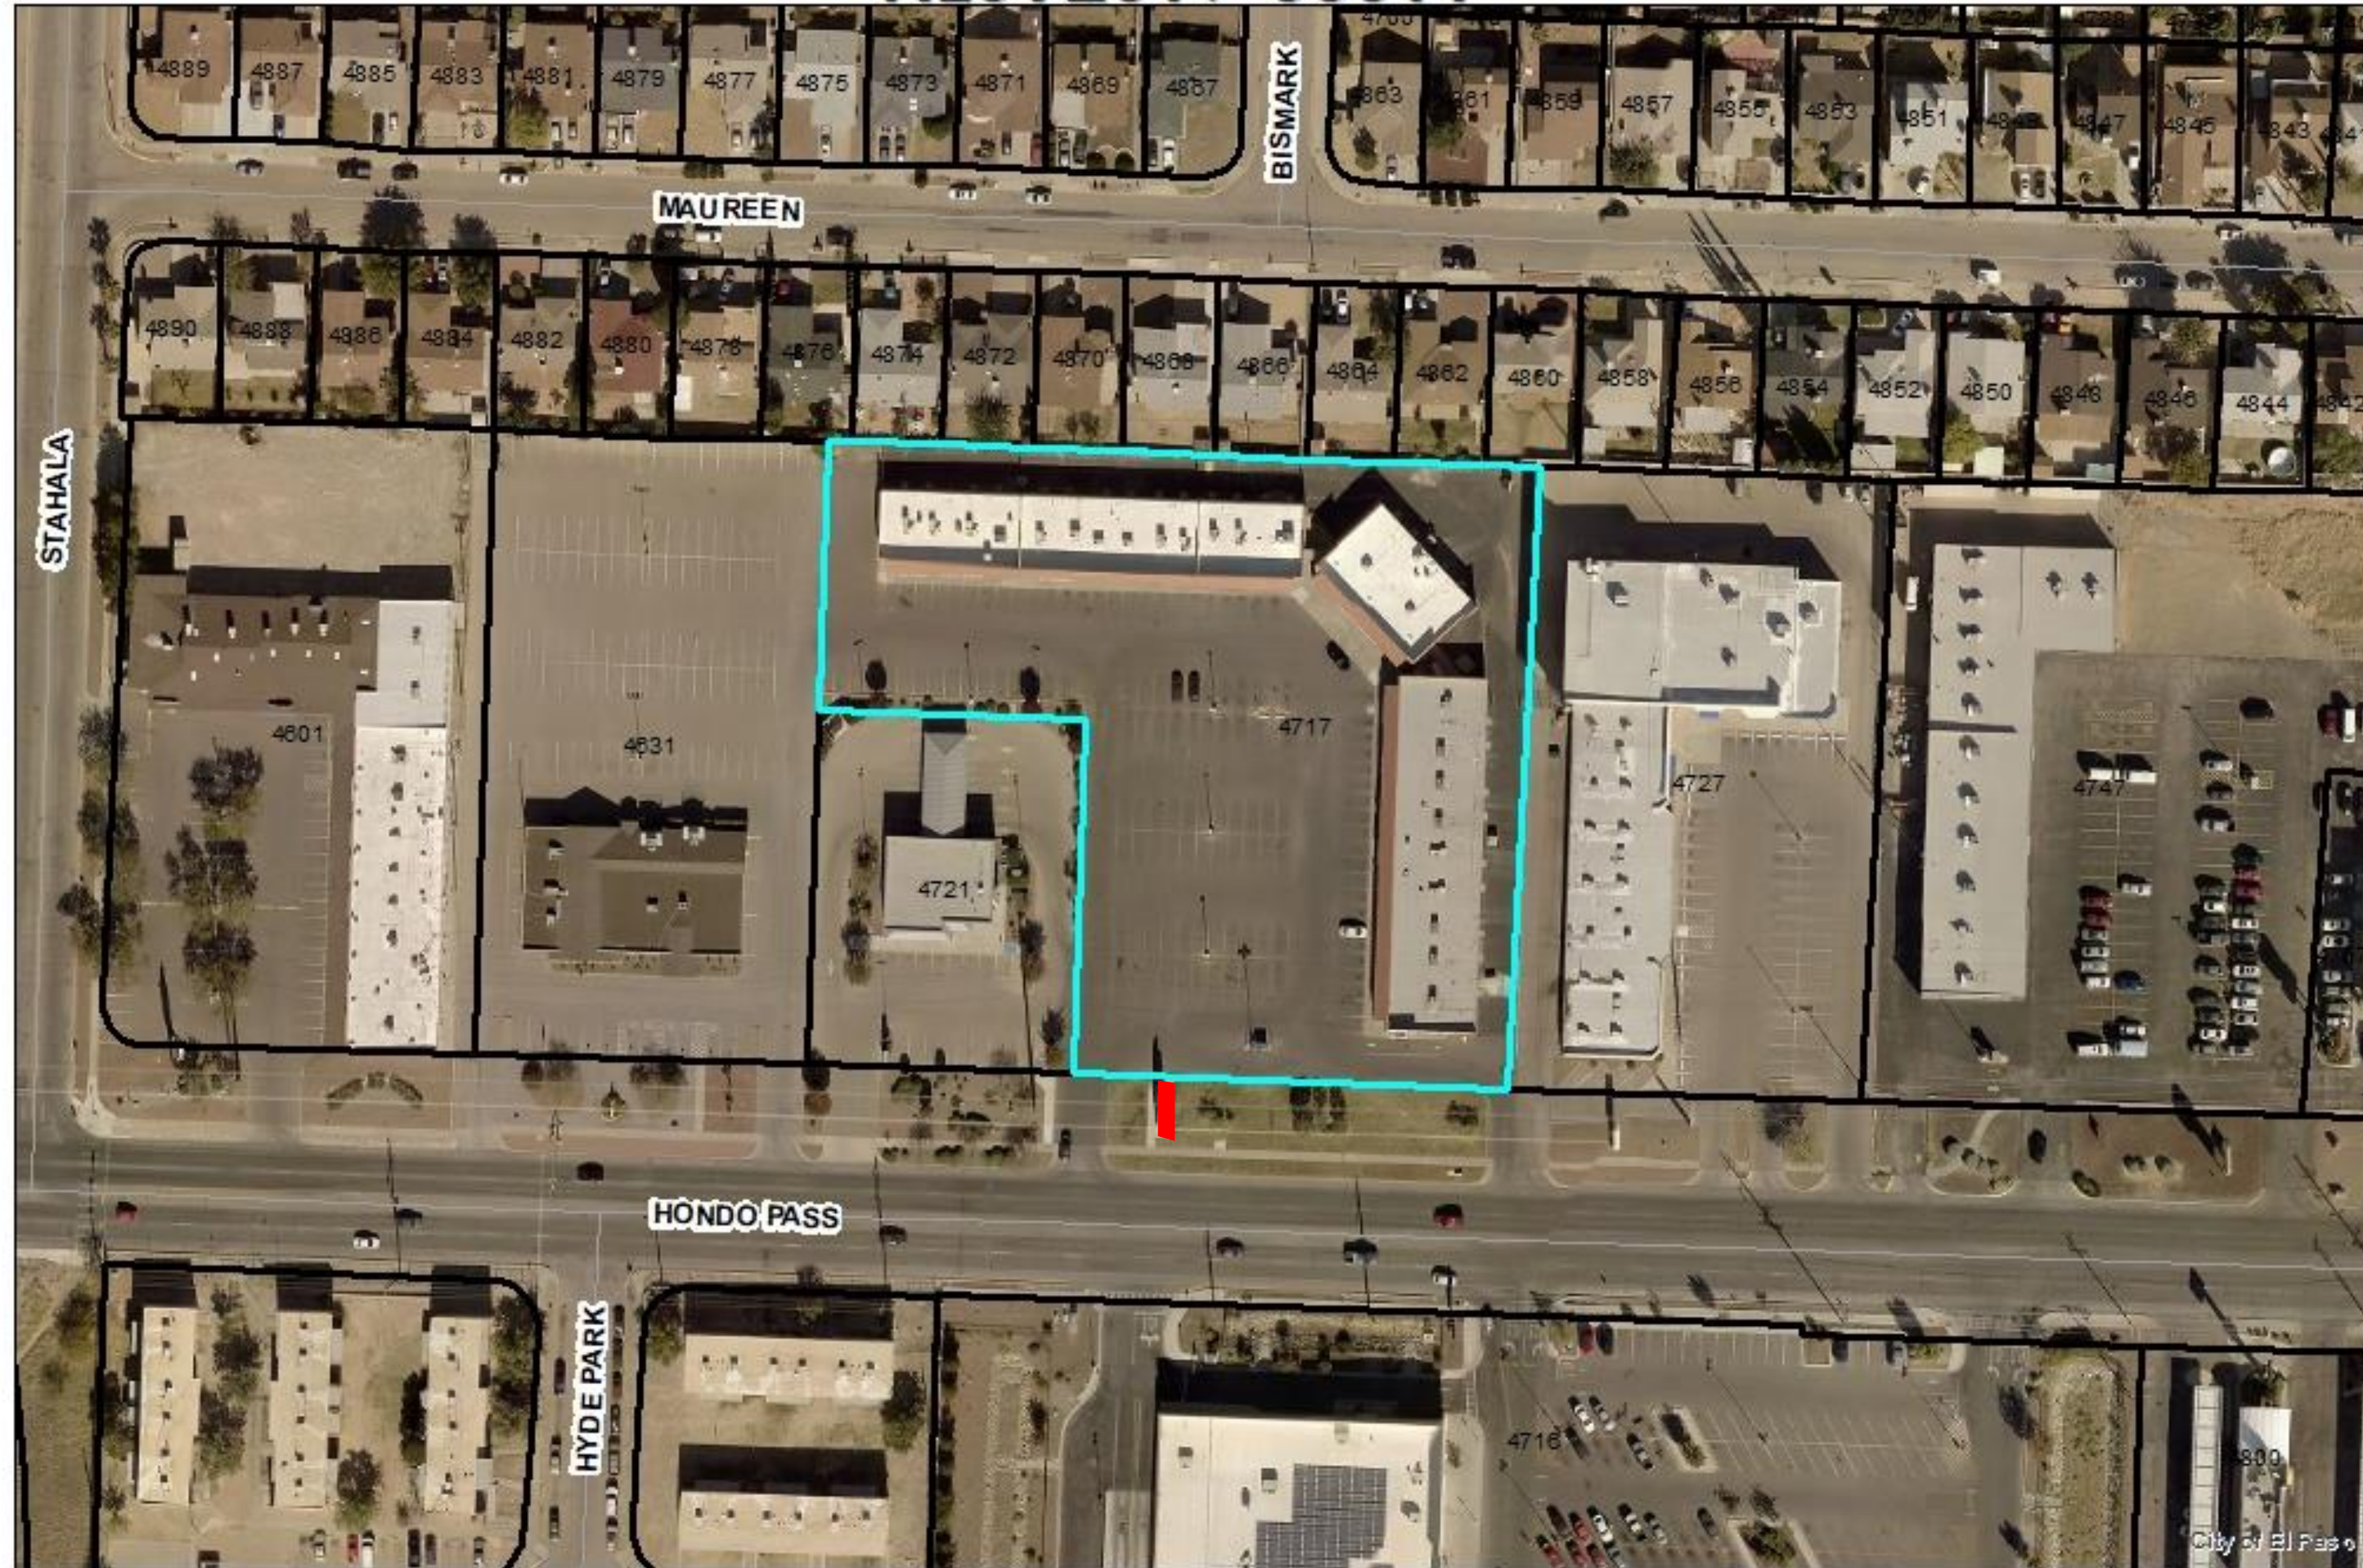


This map is designed for illustrative purposes only. The features depicted here are approximate and more site-specific studies may be required to draw accurate conclusions. Enlargements of this map to scales greater than its original can induce error and may lead to misinterpretations of the data. The Planning & Inspections Department Planning Division makes no claim to its accuracy or completeness.



0 50 100 200 300 400 Feet



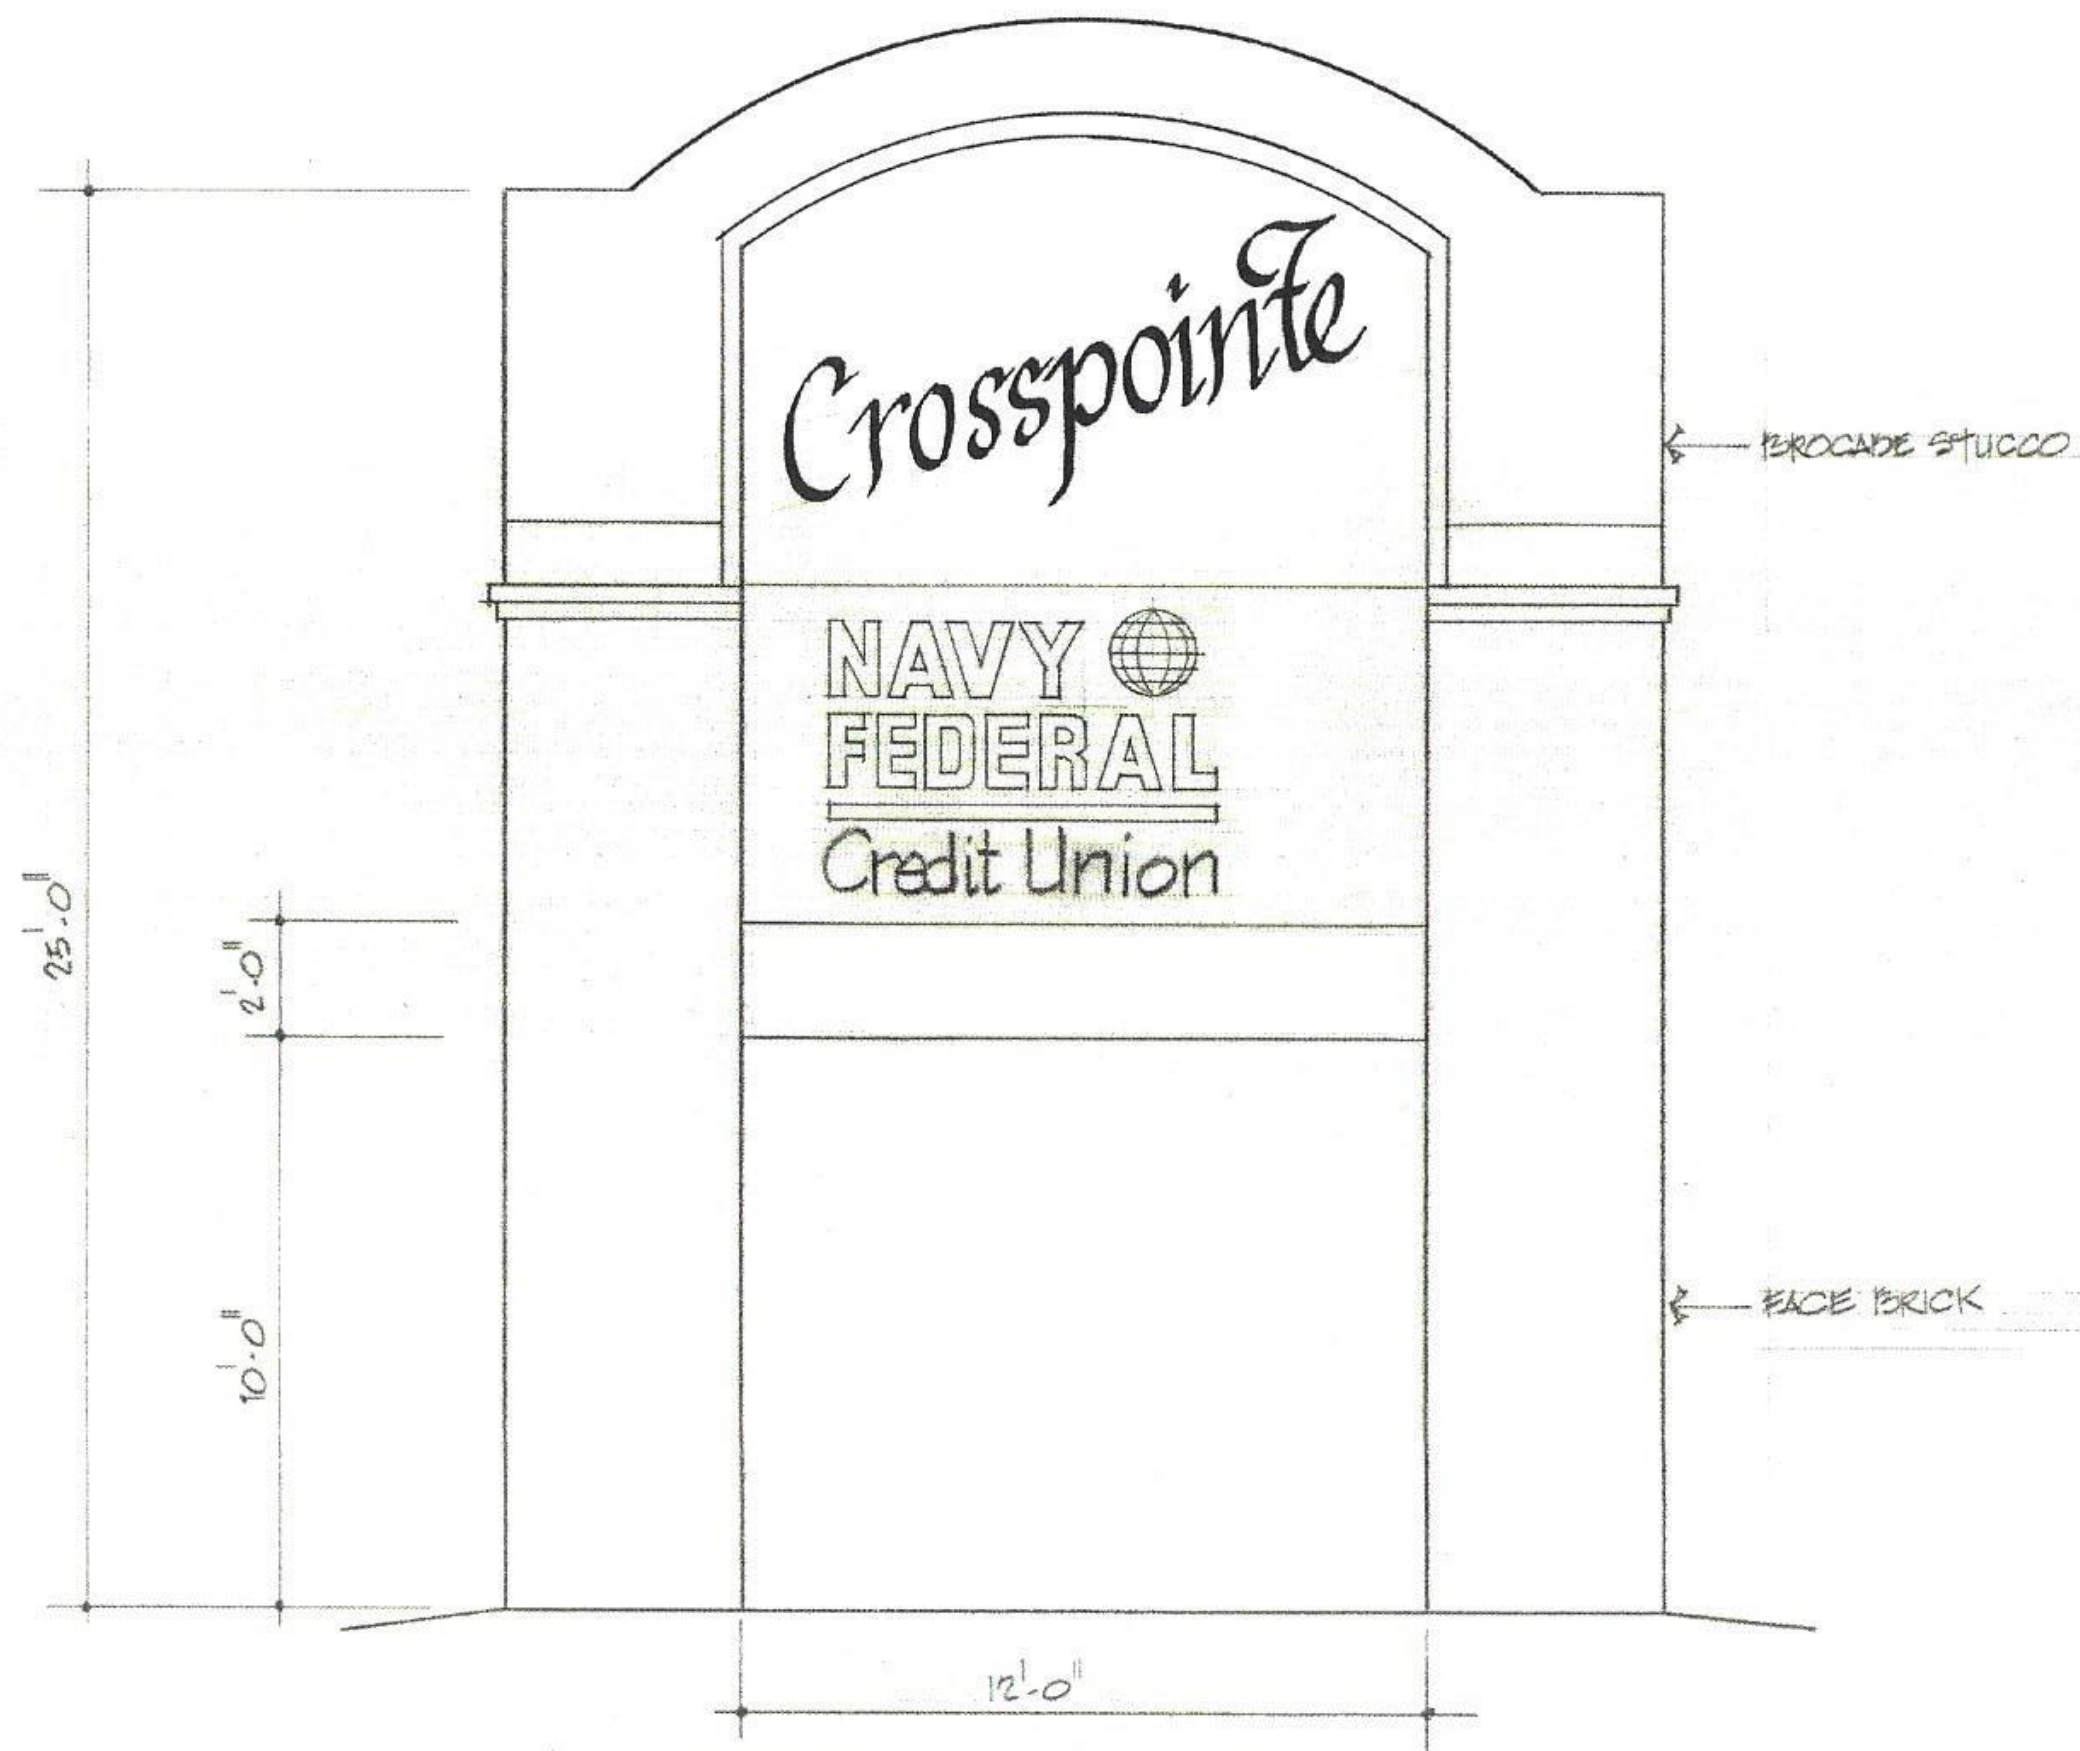


CROSSPOINTE SHOPPING CENTER
4717 HONDO PASS EL PASO, TX
3/8" = 1'-0"
BUILT 1988

REVISIONS	BY

joe m. james
architect

DRAWN
CHECKED
DATE 2 AUG 2012
SCALE
JOB NO.
SHEET
OF SHEETS

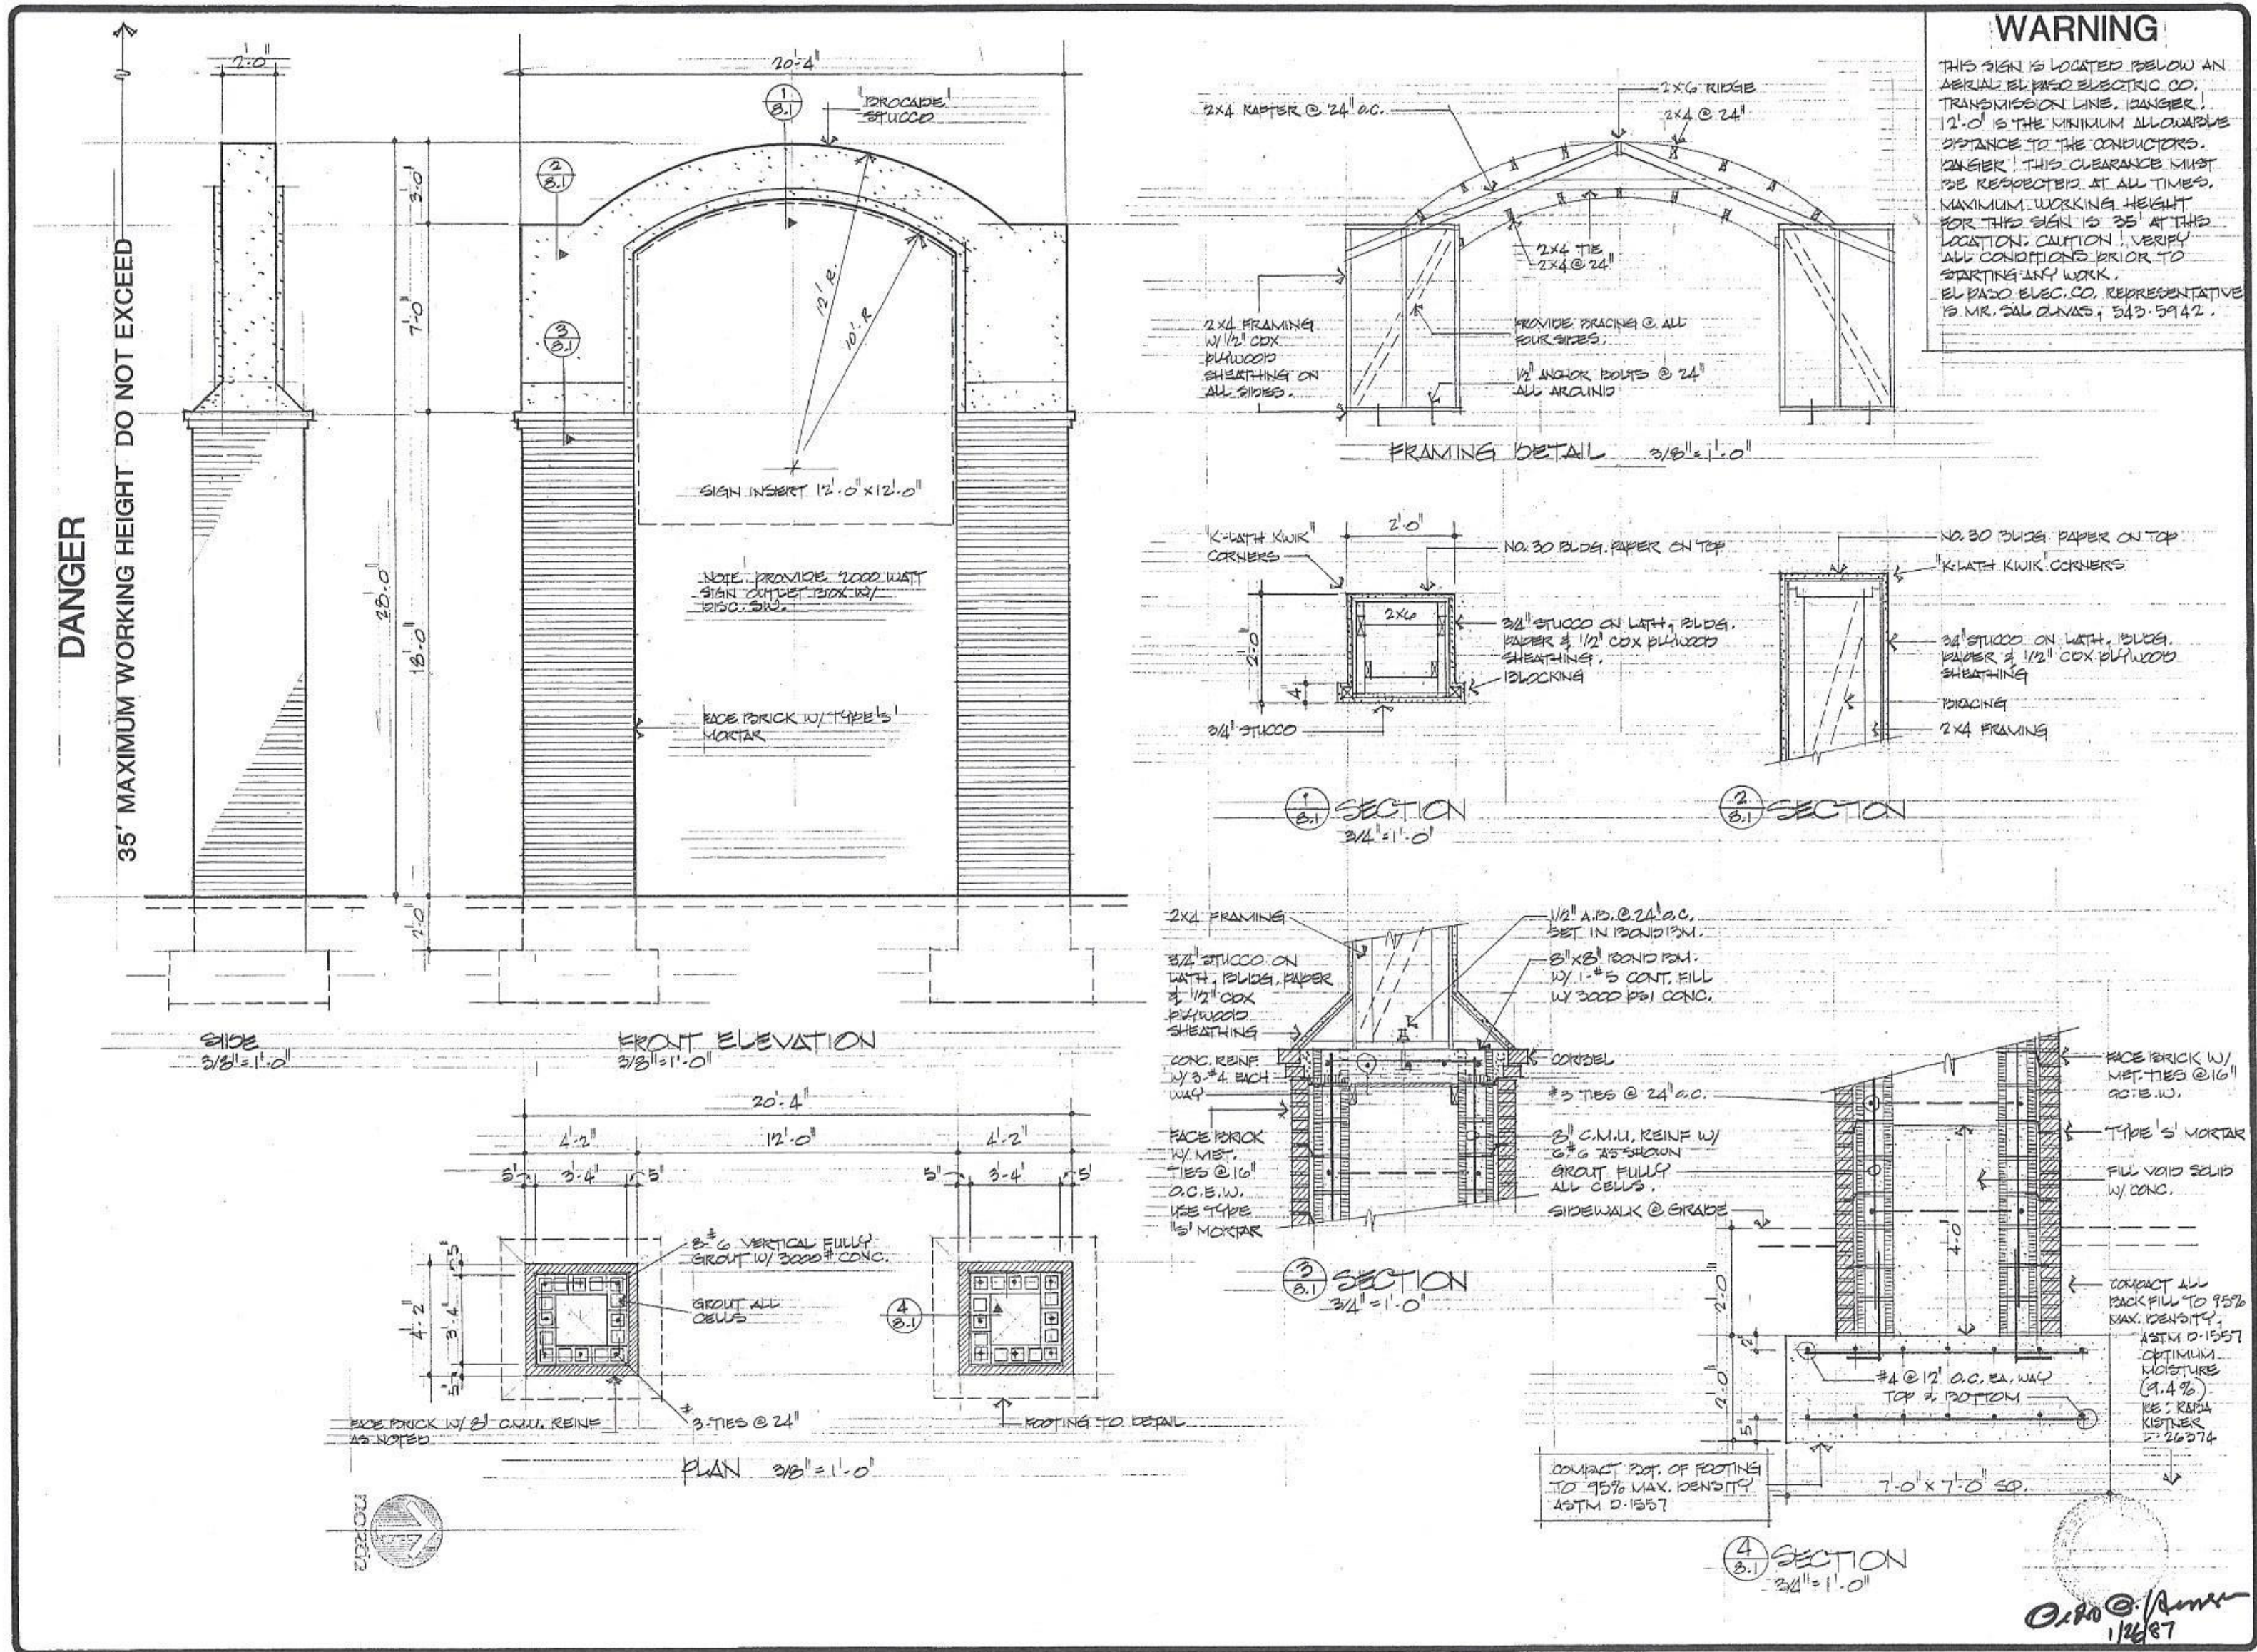

REVISIONS	BY

CROSSPOINTE SHOPPING CENTER
4717 HONDO PASS

DRAWN
CHECKED
DATE 1/26/87
SCALE AS NOTED
SHEET 8.1 OF 8 SHEETS



CROSSPOINTE SHOPPING CENTER
CROSSPOINTE SHOPPING CENTER
CROSSPOINTE SHOPPING CENTER



OWNER
JERRY ODOM
ODOM INVESTMENTS
11240 VISTA DEL SOL
EL PASO, TEXAS

ARCHITECT: JOE M. JAMES, AIA

MECHANICAL & ELECTRICAL ENGINEERS: ROBINET & ASSOCIATES

Recommendation | Public Input

7

DCC/Planning Division recommendation:
Approval

Public Input:
N/A

Strategic Goal #3 Promote the Visual Image of El Paso

- 3.1 Provide business friendly permitting and inspection processes
- 3.2 Improve the visual impression of the community



THANK YOU

